



THE YARDS

lindenstreet
PARTNERS


THE YARDS APARTMENTS -CITY DEVELOPMENT SUBMITTAL

RINKA CHUNG ARCHITECTURE INC
FEBRUARY 19, 2018


SIGNAGE


SIGNAGE

SIGNAGE

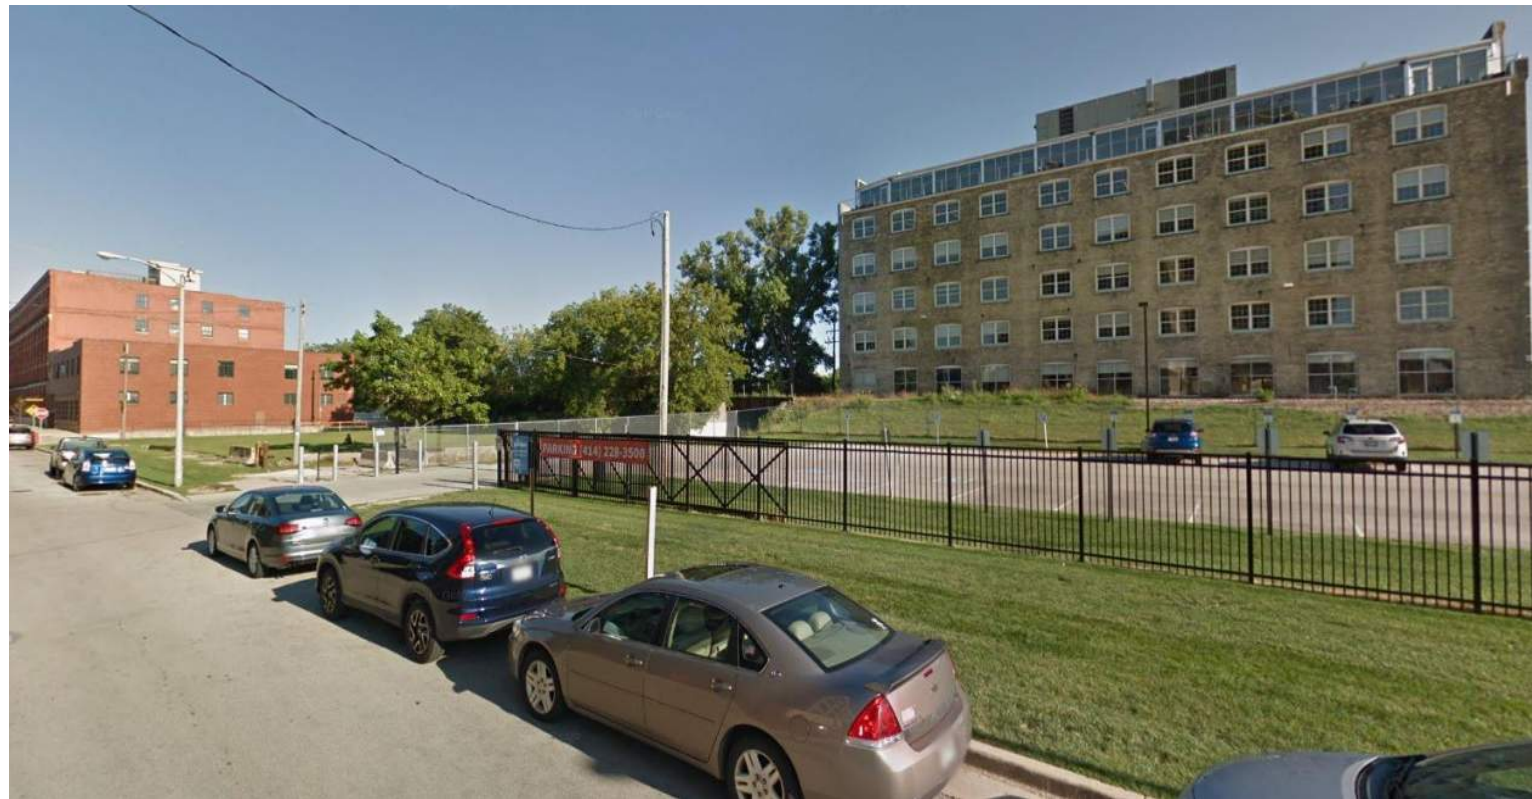

CONTEXT PHOTOS

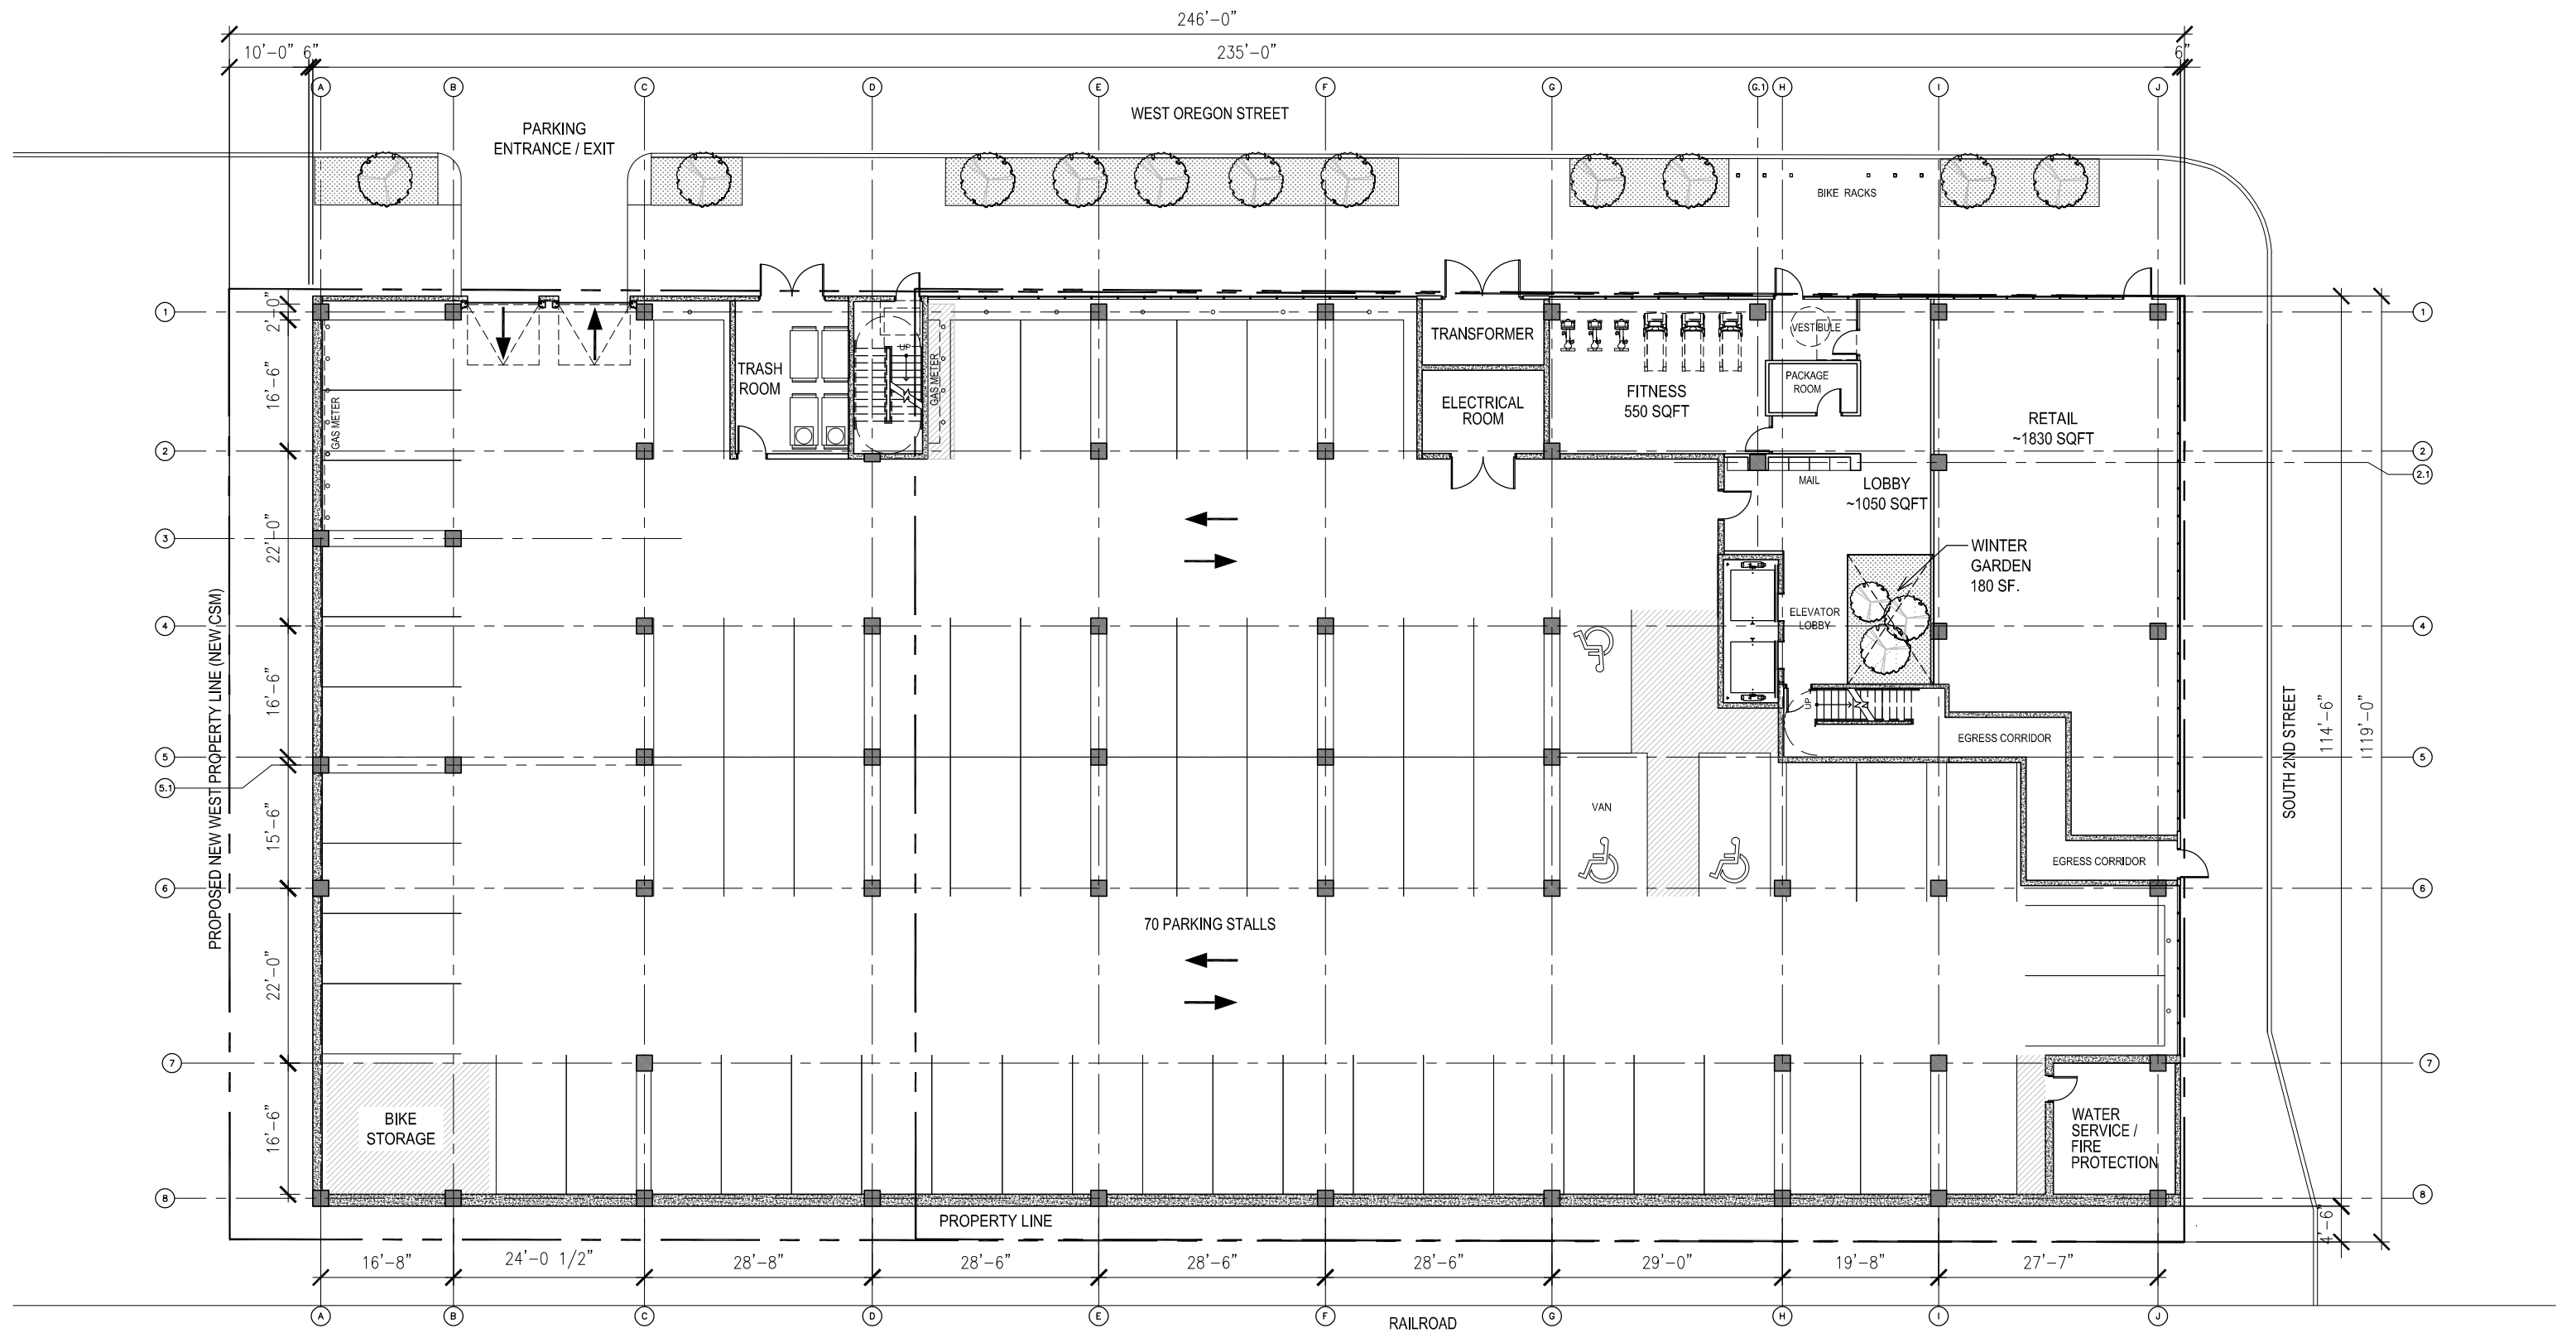


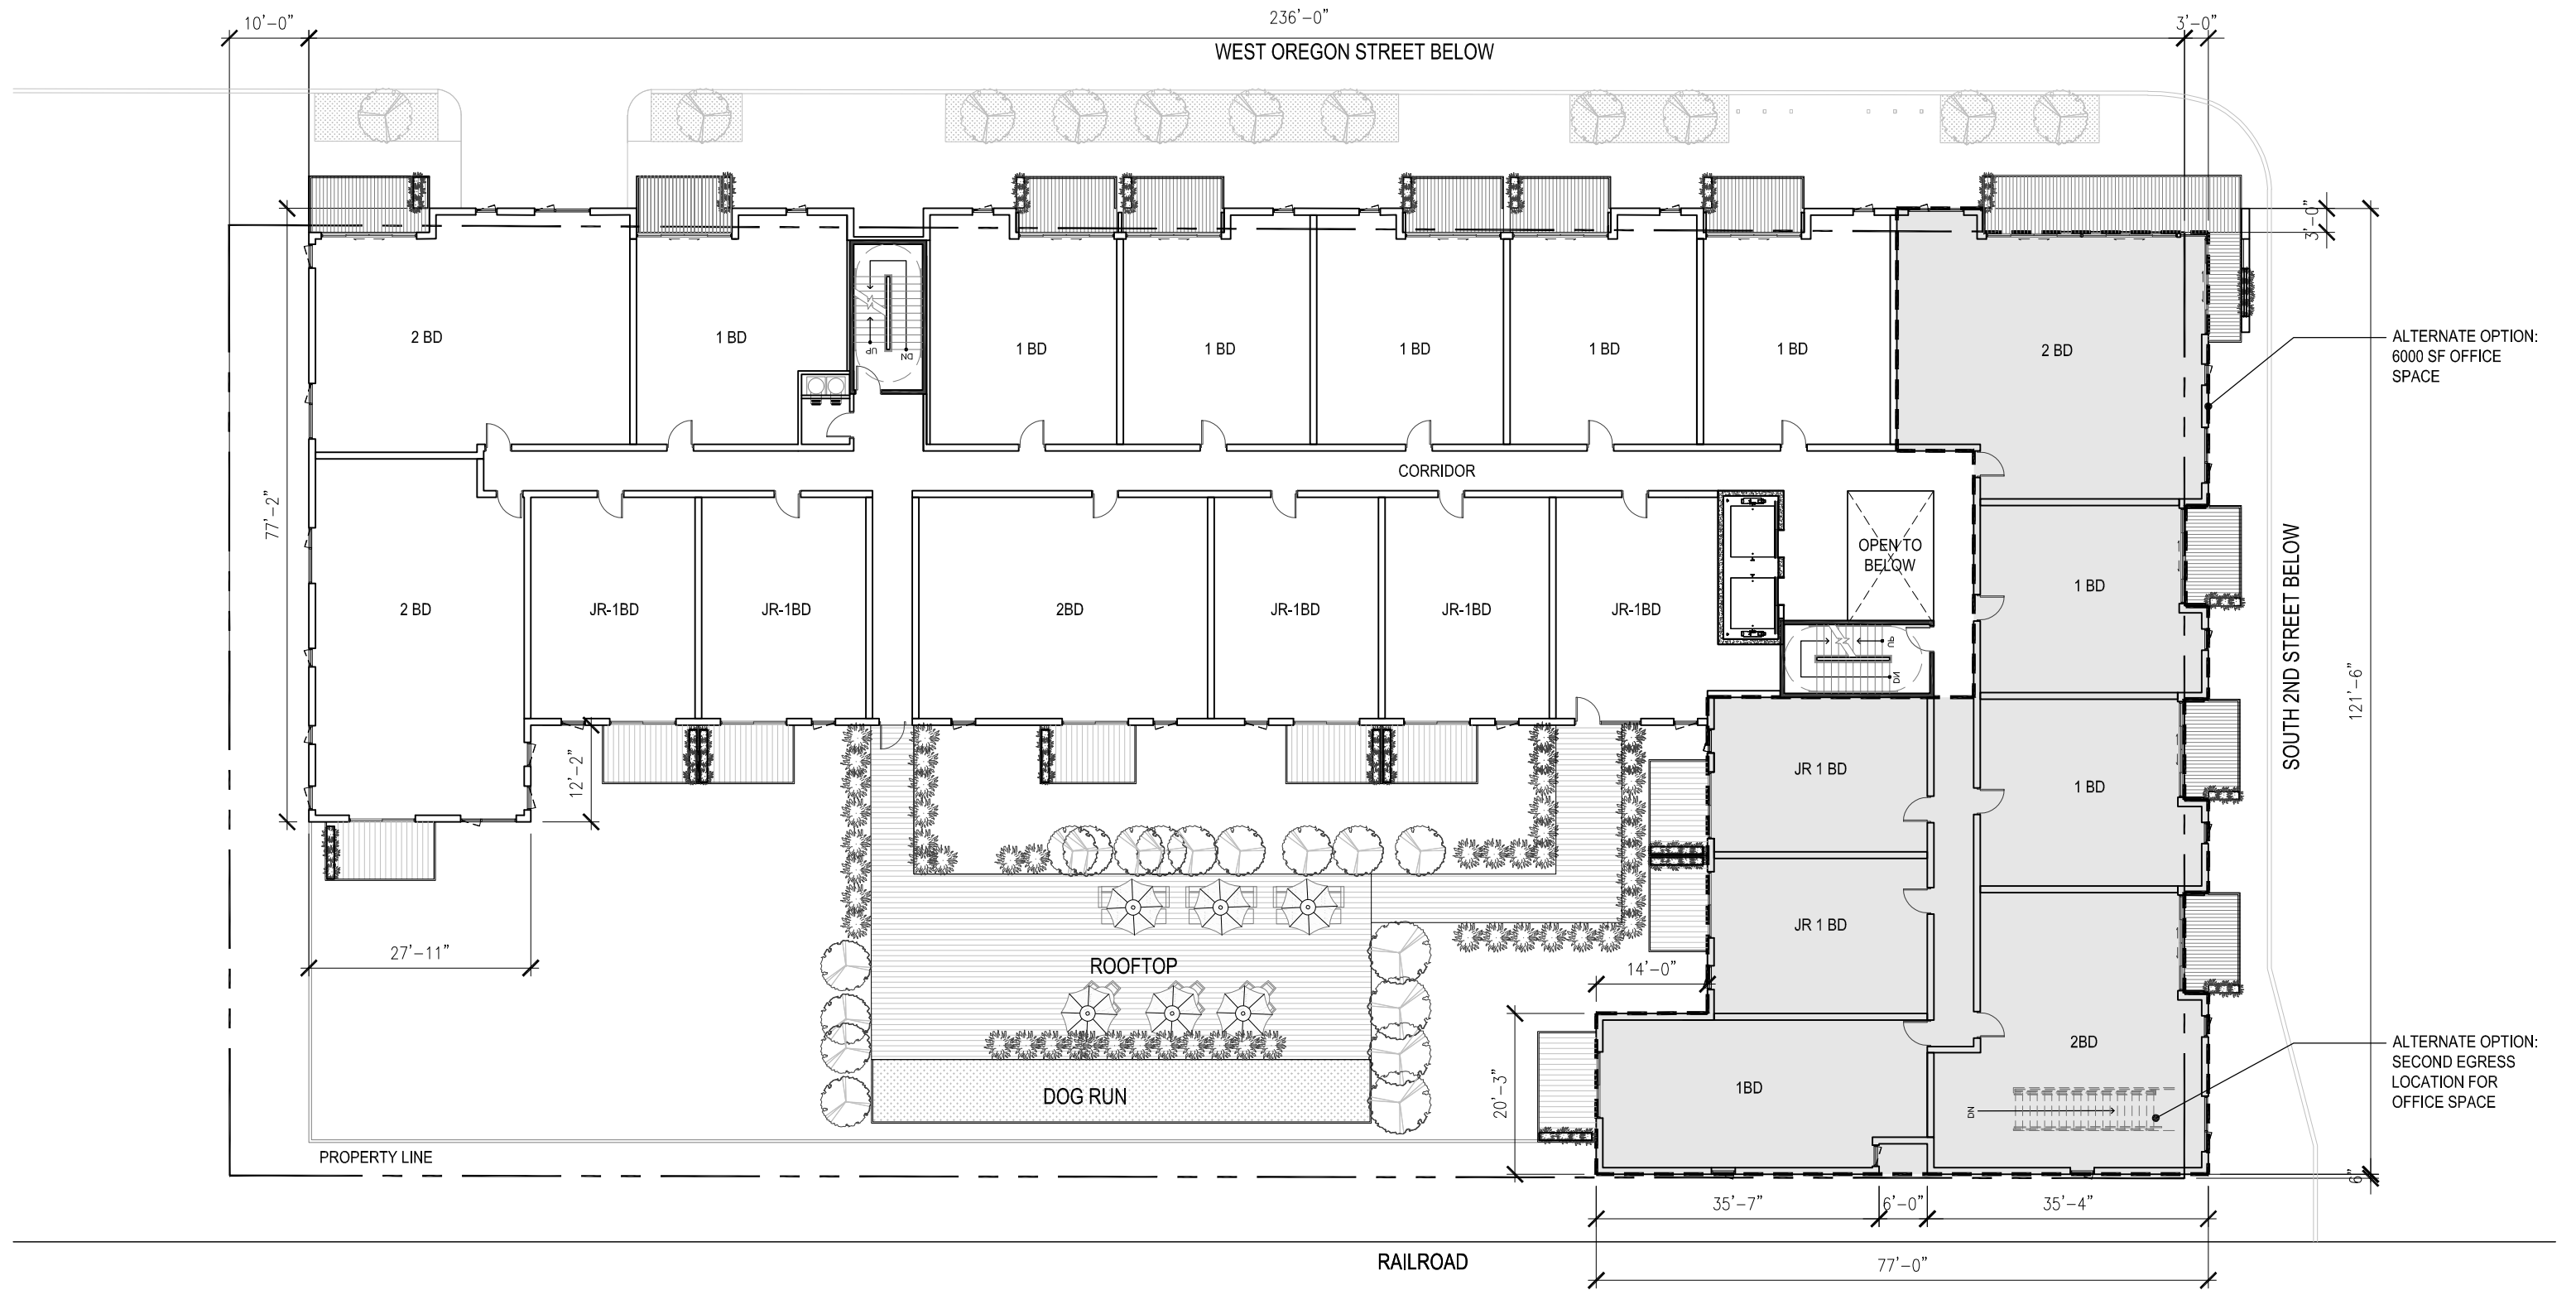





NORTH ELEVATION SCALE: 1" = 20'-0"

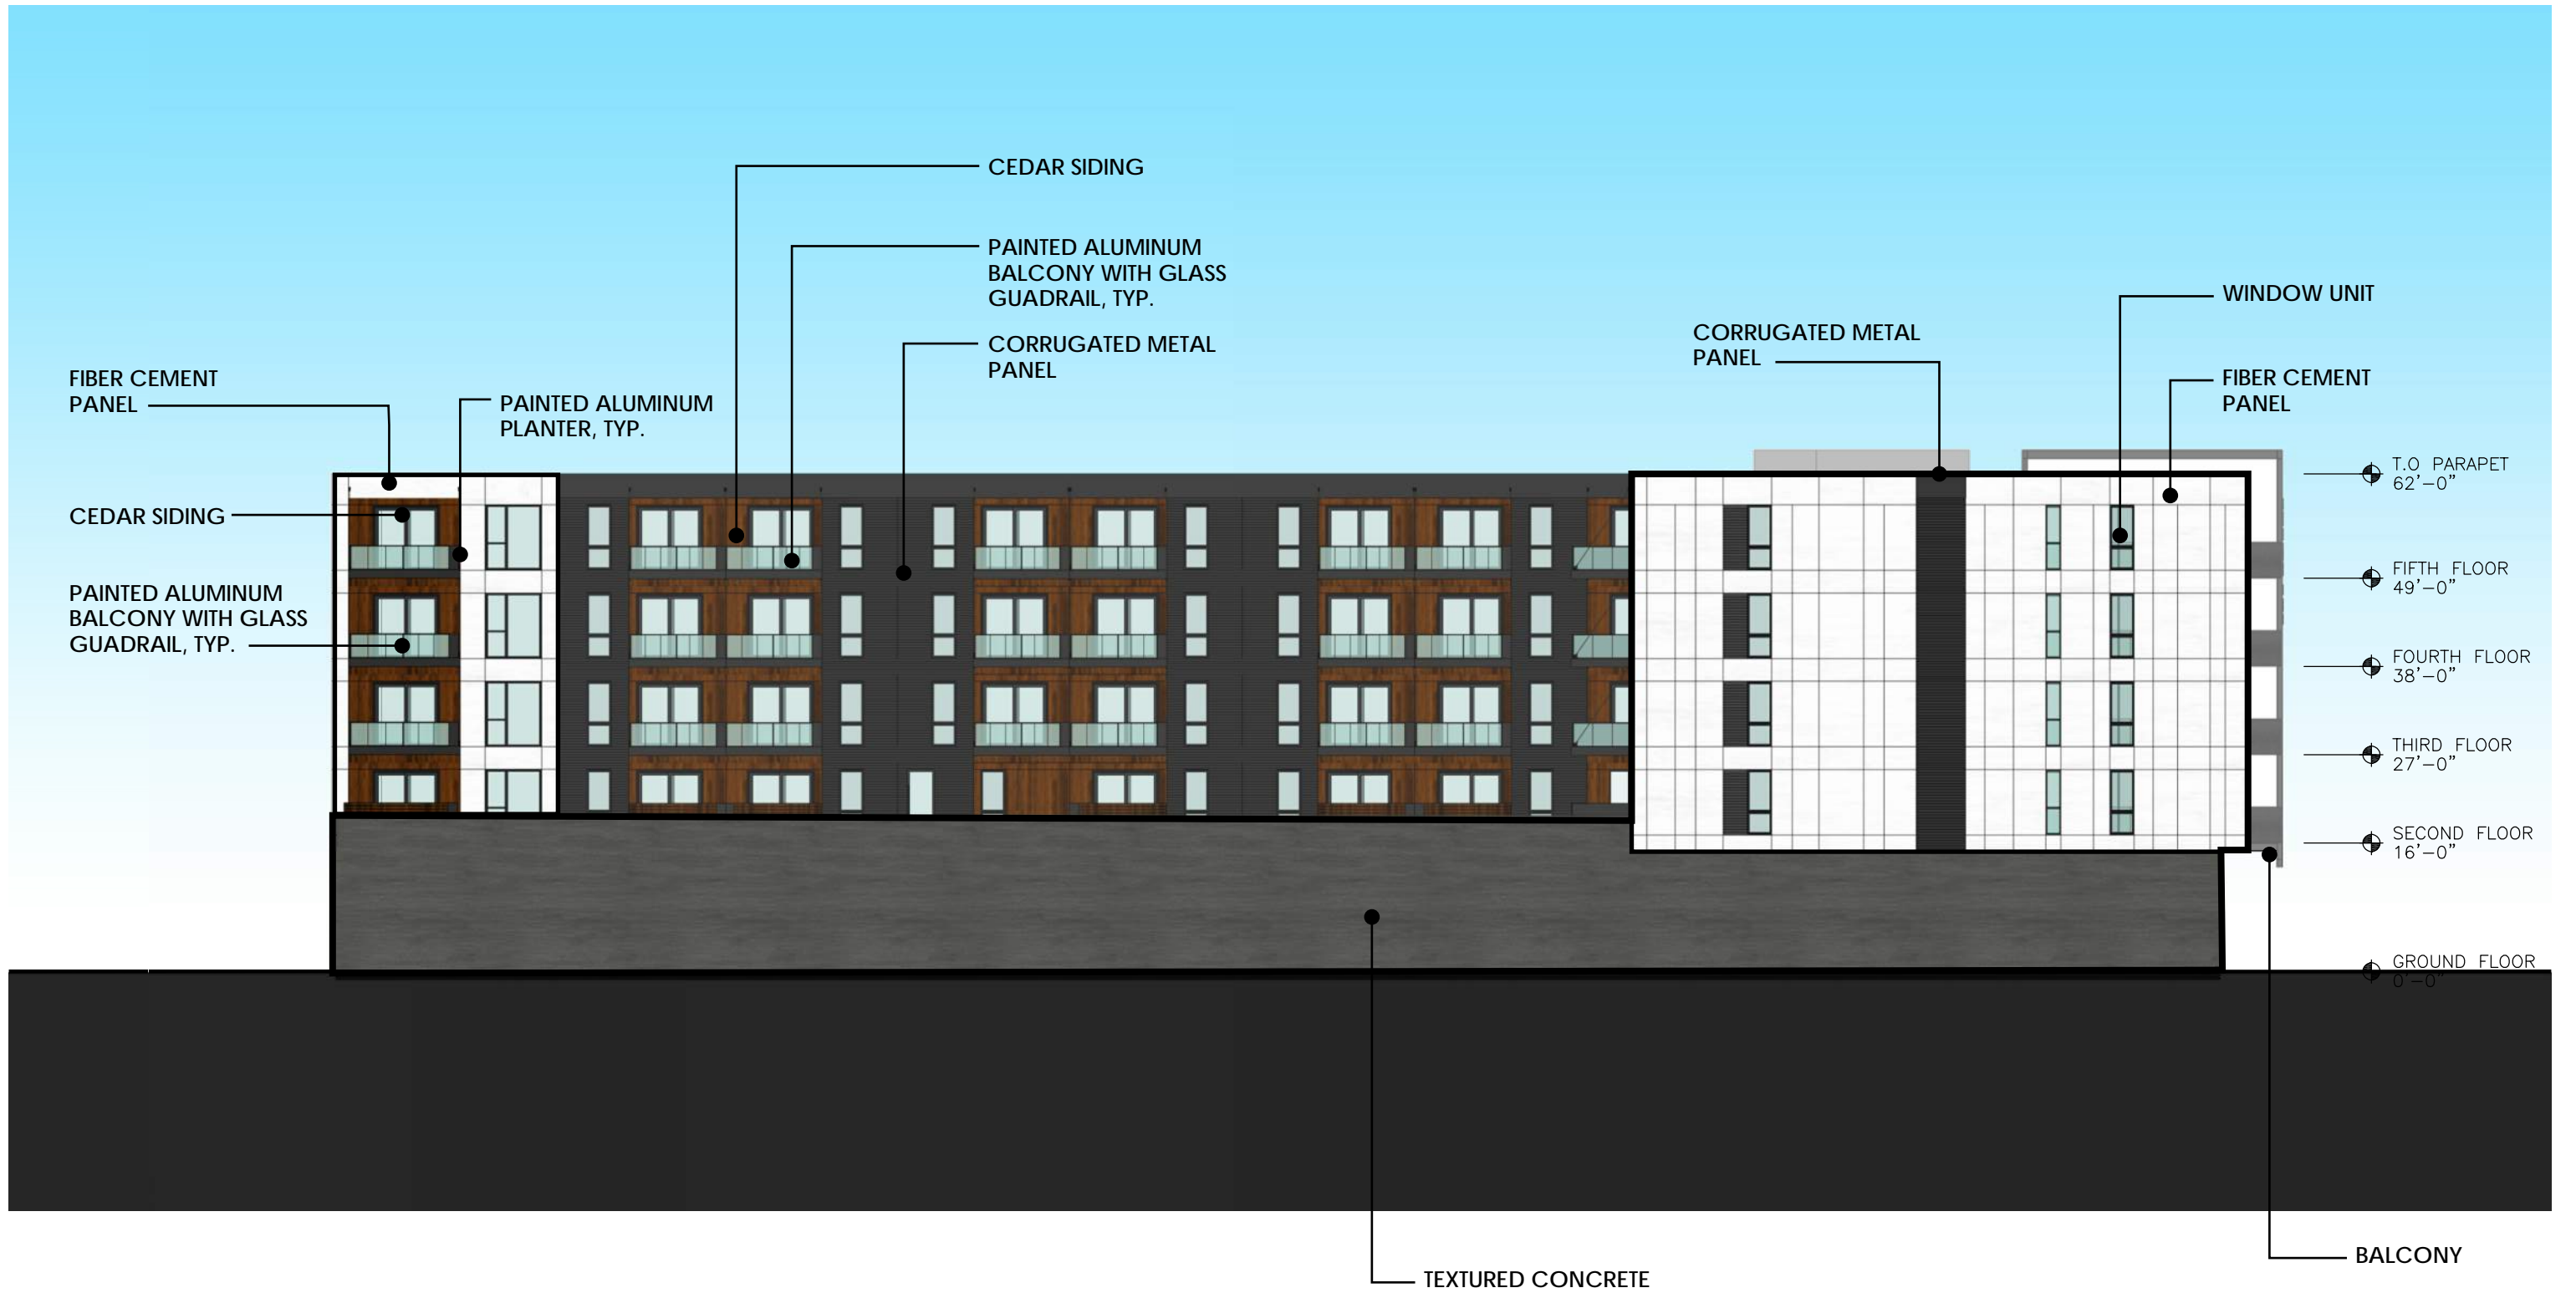


SOUTH ELEVATION SCALE: 1" = 20'-0"



EAST ELEVATION

SCALE: 1" = 20'-0"

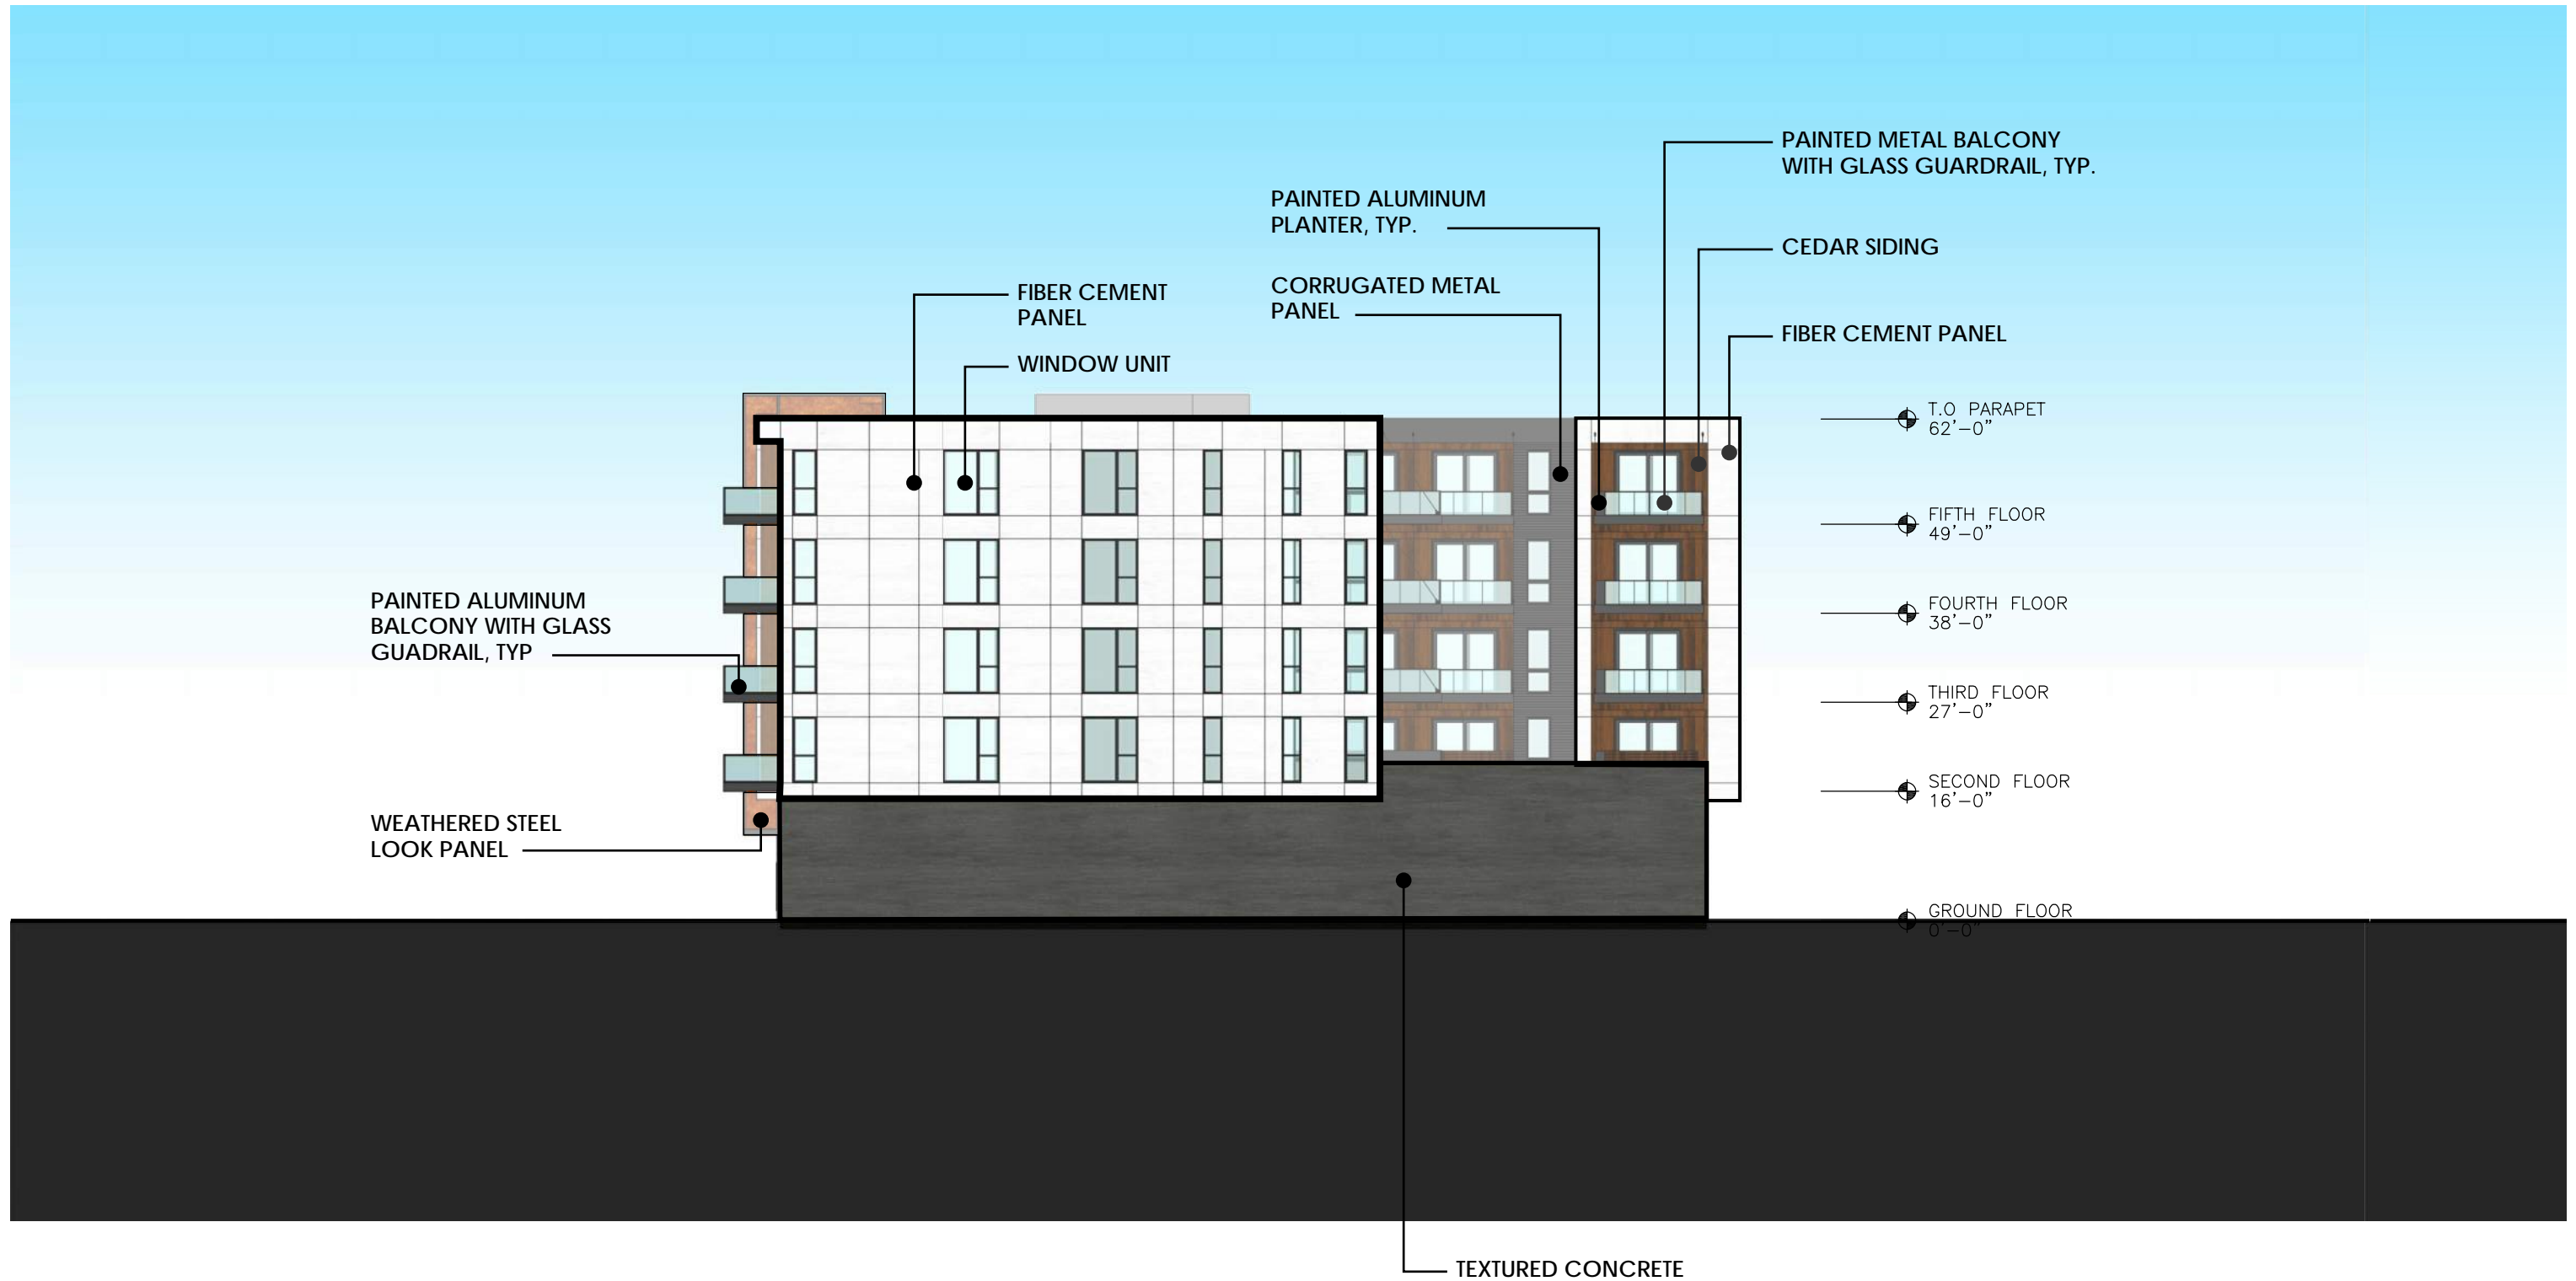

WEST ELEVATION

SCALE: 1" = 20'-0"



SOUTH 2ND STREET & WEST OREGON ST VIEW



SOUTH 2ND STREET VIEW



WEST OREGON ST VIEW

RINKA|CHUNG

© RINKA CHUNG ARCHITECTURE INC 2018

lindenstreet
PARTNERS - THE YARDS

PRELIMINARY DRAFT
NOT FOR CONSTRUCTION

FEB 19, 2018
170724.00



WEST OREGON ST VIEW



AERIAL COURTYARD VIEW



COURTYARD VIEW



BUILDING LOBBY ENTRY VIEW



SOUTH 2ND STREET & WEST OREGON ST VIEW