



# CITY OF MILWAUKEE

## DPW – Infrastructure Services Division – Transportation Operations

Regarding the recommendation for installation of all-way stop control  
at West Rogers Street and South 33<sup>rd</sup> Street.

 = EXISTING STOP  
 = NEW STOP

 = ONE WAY

 = SIGNAL

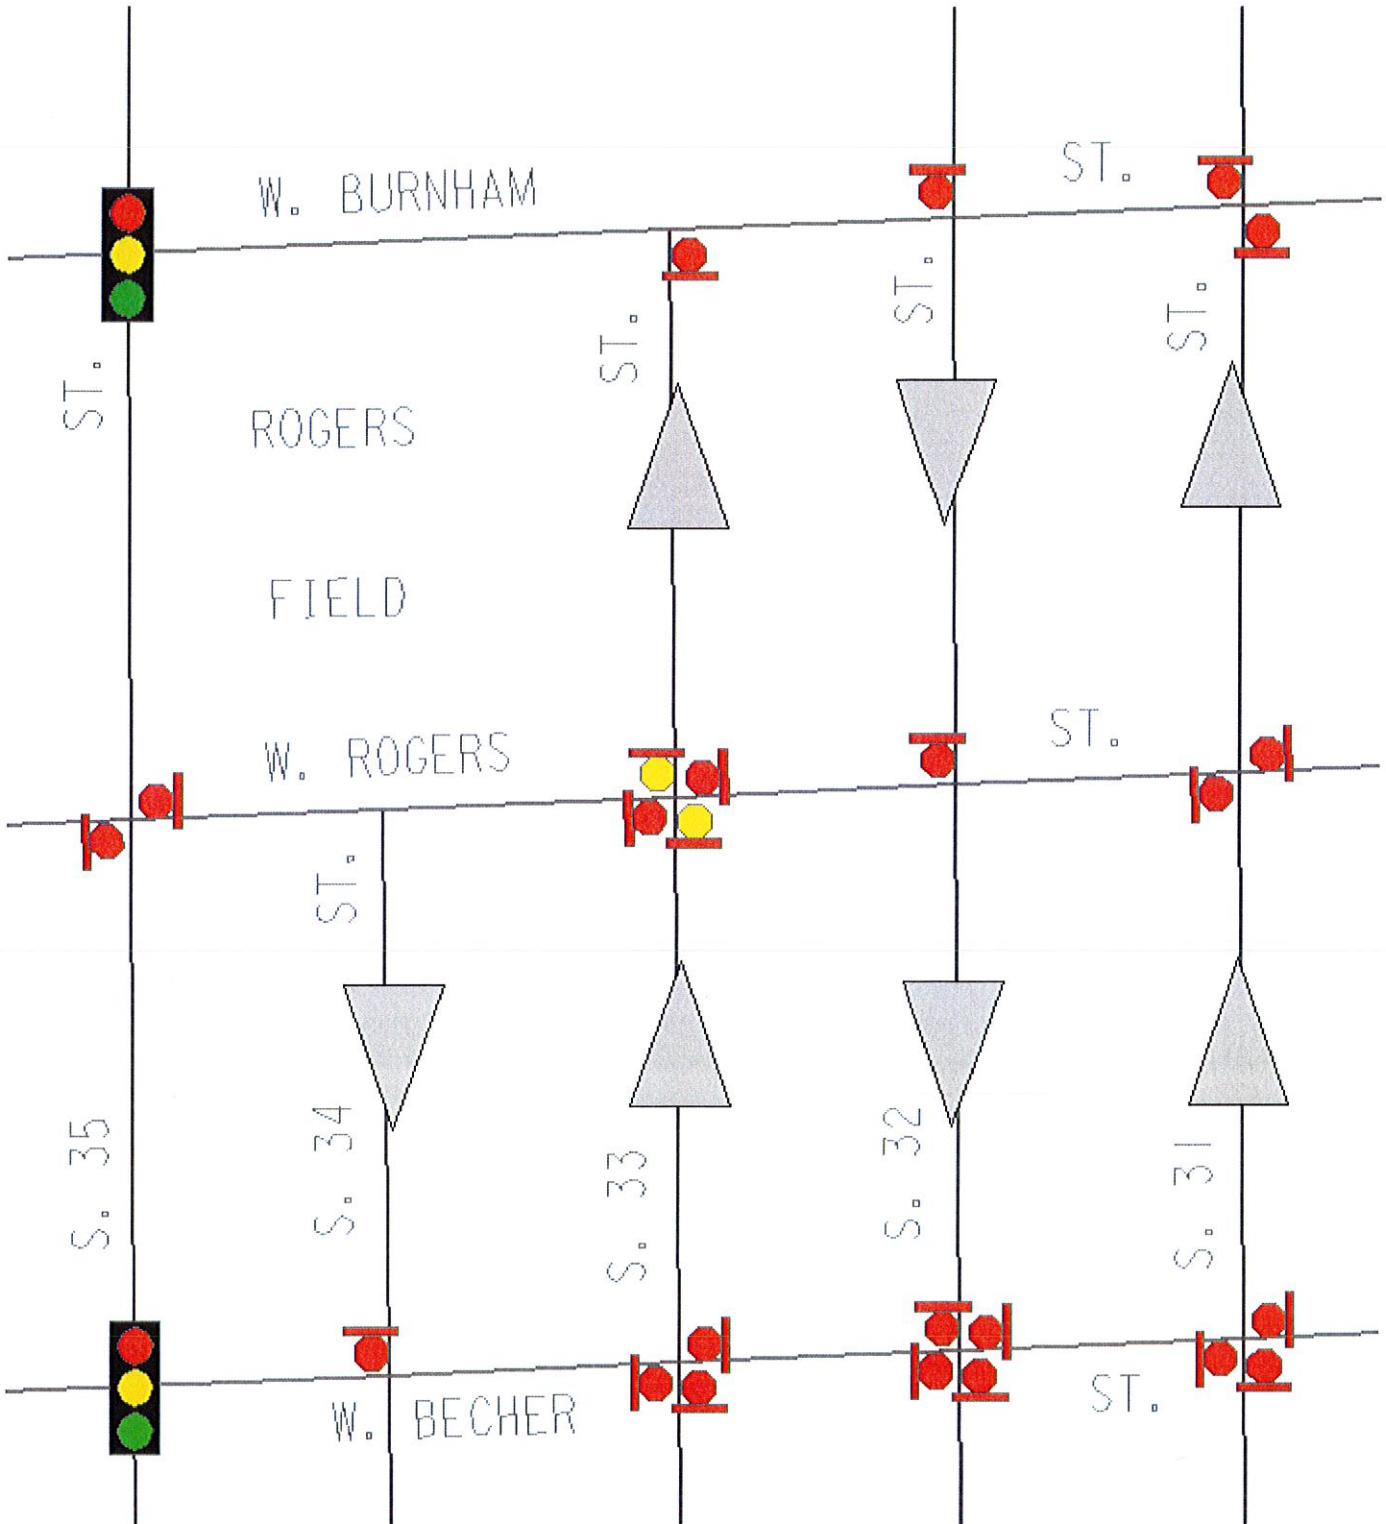


Exhibit A