

CITY OF MILWAUKEE


DPW – Infrastructure Services Division – Transportation Operations

Regarding the recommendation for installation of yield control on West Nebraska Avenue at South 53RD Street/W. Utah Avenue.



 = EXISTING STOP

 = EXISTING YIELD

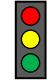 = SIGNAL

 = INSTALLATION OF YIELD

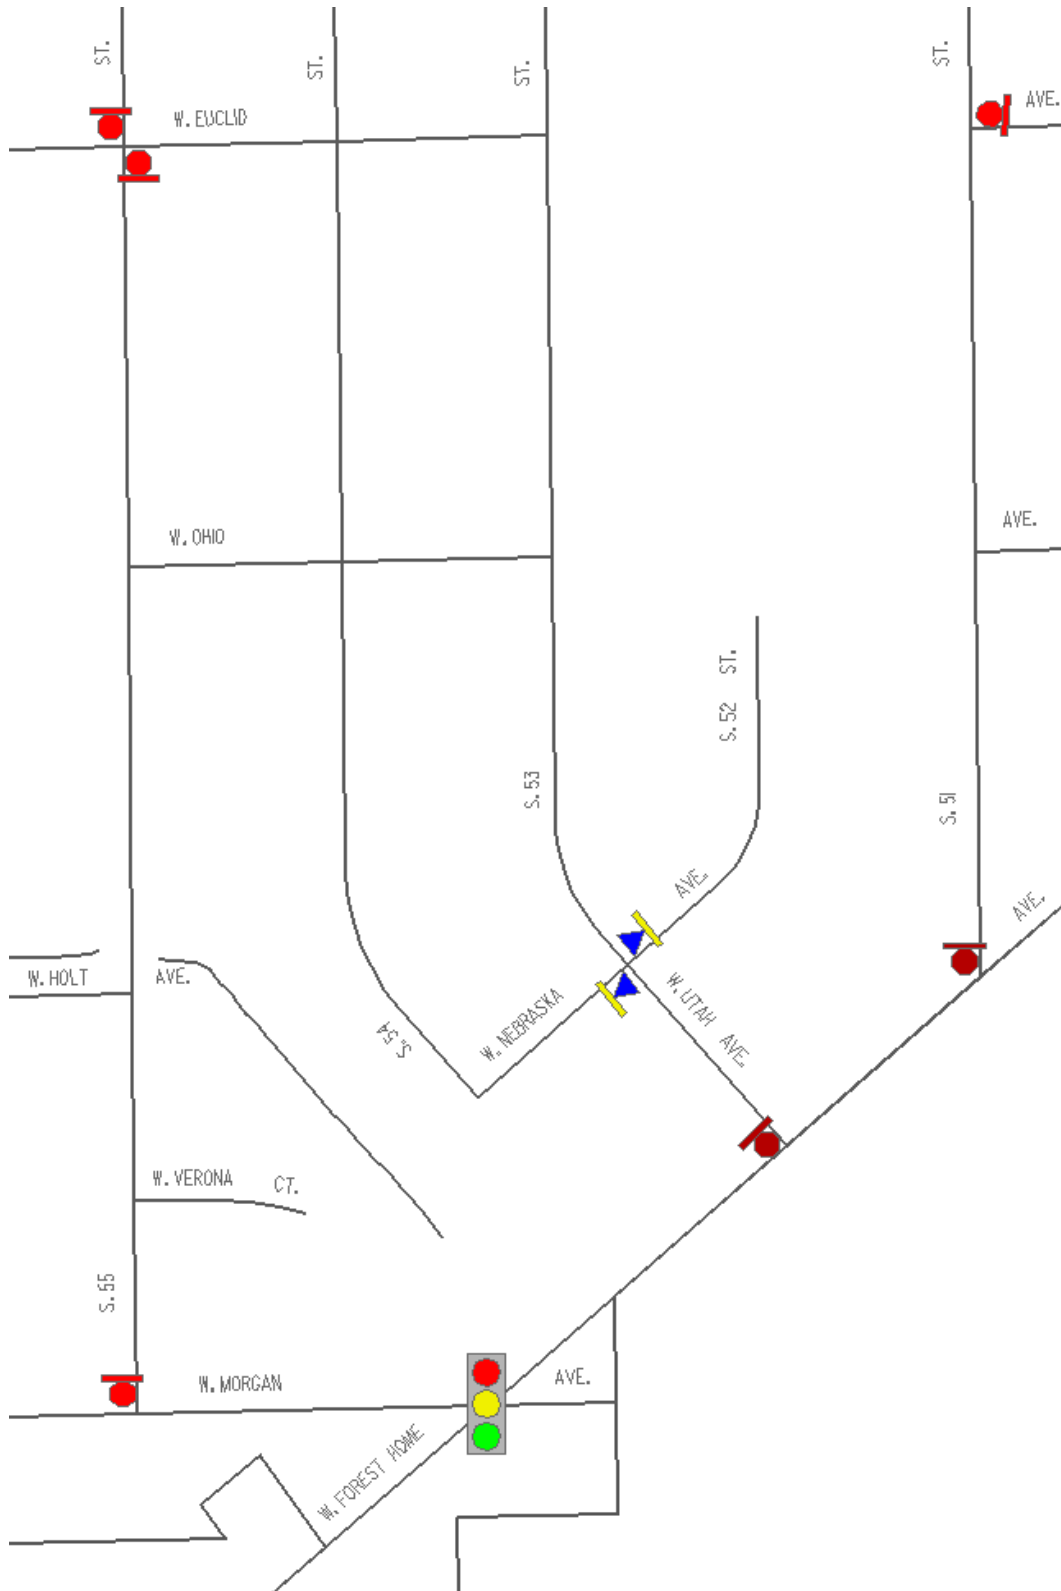


Exhibit A