


EAST VIEW FRONT ELEVATION 1/4"=1'-0"

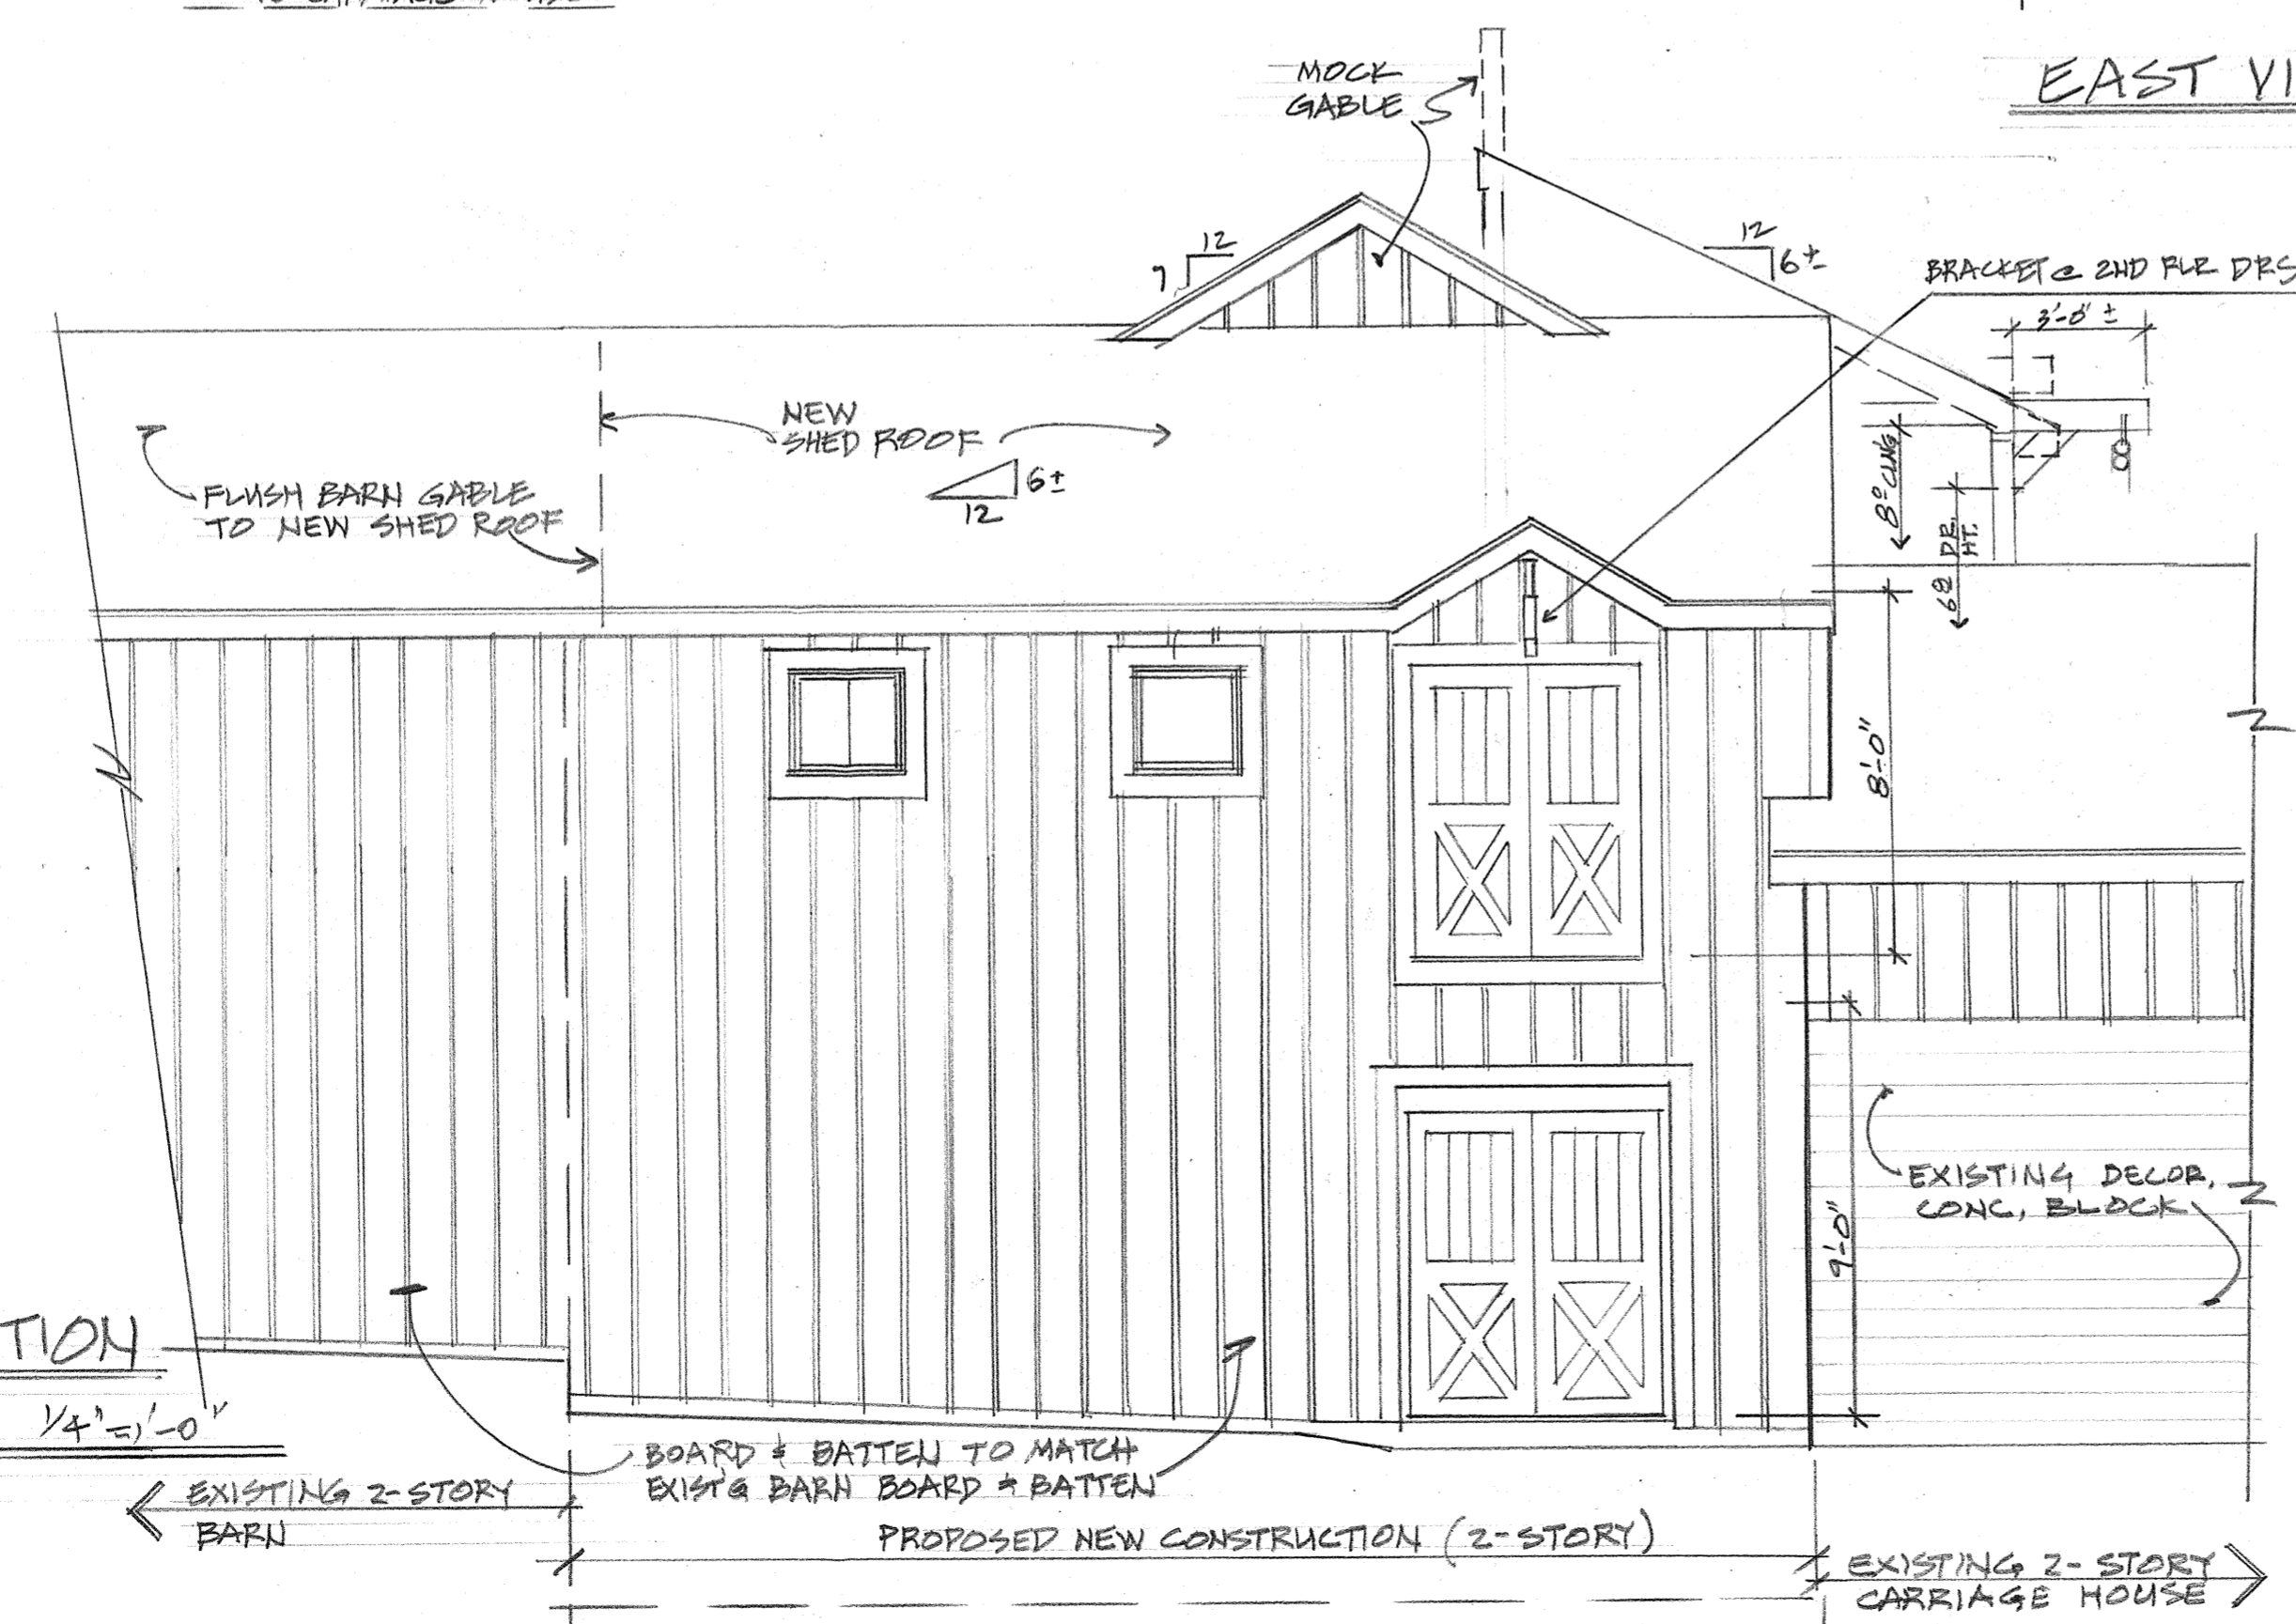

REAR ELEVATION WEST VIEW 1/4"=1'-0" FROM BACK ALLEY

ADDITION OF 2-STORY BREEZE-WAY CONNECTING CARRIAGE HOUSE TO BARN FOR:  
**STEVE & ANGILA BIALK**  
 1823 N. PALMER ST.  
 MILWAUKEE, WI 53212  
 STEVE'S CELL: 414-640-6003  
 EMAIL: SBIALK@ATT.NET

ARCHITECTURAL REVIEW  
 EMAIL: HPG@MILWAUKEE.GOV

DESIGNER:  
**JIM MELLA & ASSOC.**  
 909 BLACKSTONE AVE  
 WAUKESHA, WI 53186  
 262-548-9797