

PETITION FOR A SPECIAL PRIVILEGE

SP 2473

7/16, 2009

**\$250.00 Publication Fee**  
**Must Accompany This Petition**  
**SUBMIT PETITION IN DUPLICATE**

To the Honorable, The Common Council of the City of Milwaukee:

The undersigned MARQUETTE UNIVERSITY  
(Name of Individual, Partners, Corporation or LLC)

being the owners of the following property known by street address as 706 N. 17<sup>th</sup> St, 53201  
(Street Address and Zip Code)

in the 4 Aldermanic District respectfully petition the Common Council of the City of Milwaukee according to the provisions of Section 66.0425 of the Wisconsin Statutes, that the following privilege be granted:

A permanent building canopy for the main entrance. It projects six feet over the public walkway, is nine feet - ten inches wide, and has eight feet - nine inches between the city sidewalk to the underside of the canopy as per the drawings provided.  
(Here describe the privilege)

Of which a plan or sketch is herewith submitted. Petitioner agrees to comply with all laws and all ordinances of the City of Milwaukee, to abide by any order or resolution of the Common Council affecting this privilege, to be primarily liable for damages to person or property by reason of the granting of such privilege, to furnish a bond and pay annual compensation as provided by law in the sum to be fixed by the proper city officers, and to file and keep current throughout the existence of the privilege, a certificate of insurance indicating applicant holds a public liability policy in at least the sums of \$25,000.00/\$50,000.00 bodily injury, and \$10,000.00 property damage, insuring the city against any liability that might arise by reason of the privilege.

Petitioner further agrees to remove said privilege whenever public necessity so requires when so ordered upon resolution adopted by the Common Council or other legislative body.

Should this special privilege be discontinued for any reason whatsoever, petitioner agrees to remove all construction work executed pursuant to this special privilege, to restore to its former condition and to the approval of the Commissioner of Public Works, any curb, pavement, or other public improvement which was removed, changed or disturbed by reason of the granting of this special privilege. Petitioner further agrees not to contest the validity of Section 66.0425 of the Wisconsin Statutes, or the legality of this special privilege in any way.

Name (Please Print): TOM GANEY  
(Individual, Partner, or Agent if corporation or LLC)

Signature: [Handwritten Signature]


Corporation or LLC Name: MARQUETTE UNIVERSITY  
(If applicable)

Mailing Address (If different than above): 517 N. 14<sup>th</sup> St, Service Building 4<sup>th</sup> floor


City: Milwaukee State: WI Zip: 53233

Telephone: (414) 288-7335 E-Mail: thomas.ganey@marquette.edu

2009 JUL 20 AM 9:52  
CITY OF MILWAUKEE

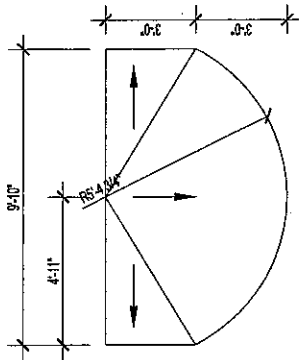


2 ENTRY CANOPY - PLAN VIEW  
1/4"=1'-0"

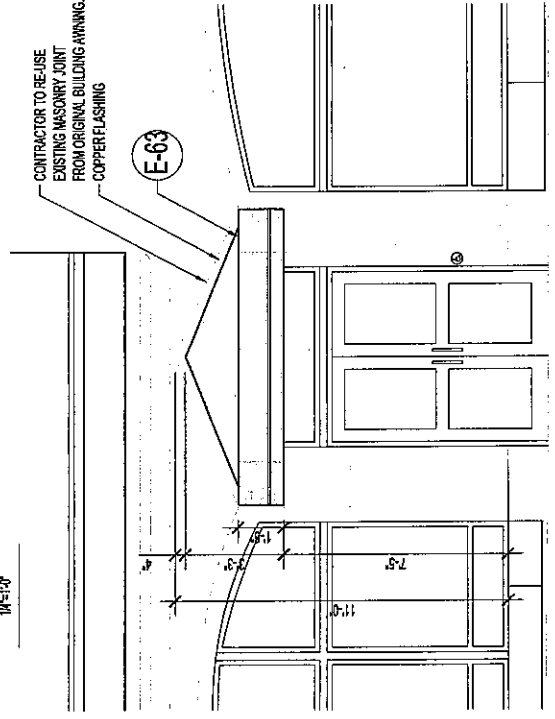

1 ENTRY CANOPY - FRONT VIEW  
1/4"=1'-0"

**NEW WORK (E-63):**  
CANOPY, COPPER CANOPY WITH STEEL FRAME SUPPORTING STRUCTURE FIXED TO EXISTING BUILDING. CANOPY TO MEET ALL CITY OF MILWAUKEE REQUIREMENTS. SEE STRUCTURAL DRAWINGS FOR ADDITIONAL INFORMATION.

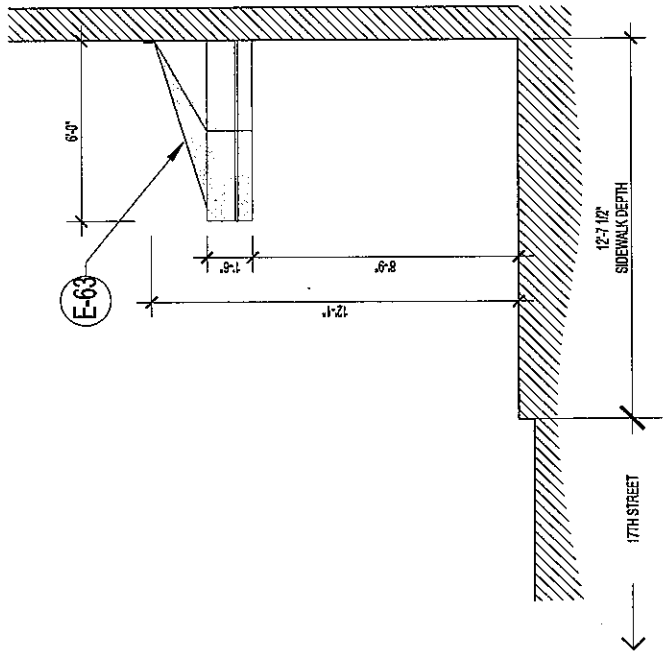

3 ENTRY CANOPY - SIDE VIEW  
1/4"=1'-0"



KORB TRENDO ARCHITECTS

100 W. Wisconsin Ave. Suite 200  
Milwaukee, WI 53233  
Phone: 414.224.1111  
Fax: 414.224.1112


DATE: 10/15/14  
DRAWN BY: J. HARRIS  
CHECKED BY: J. HARRIS  
SCALE: AS SHOWN

PROPERTY  
MARQUETTE  
UNIVERSITY  
McCabe Hall  
1628 W. WISCONSIN AVE.  
MILWAUKEE, WI 53233

NO.	DATE	DESCRIPTION
1		
2		
3		
4		
5		
6		
7		
8		

NO.	DATE	DESCRIPTION
1		
2		
3		
4		
5		
6		
7		
8		

ARCHITECTURAL SECTION  
**A150**  
DATE: 10/15/14

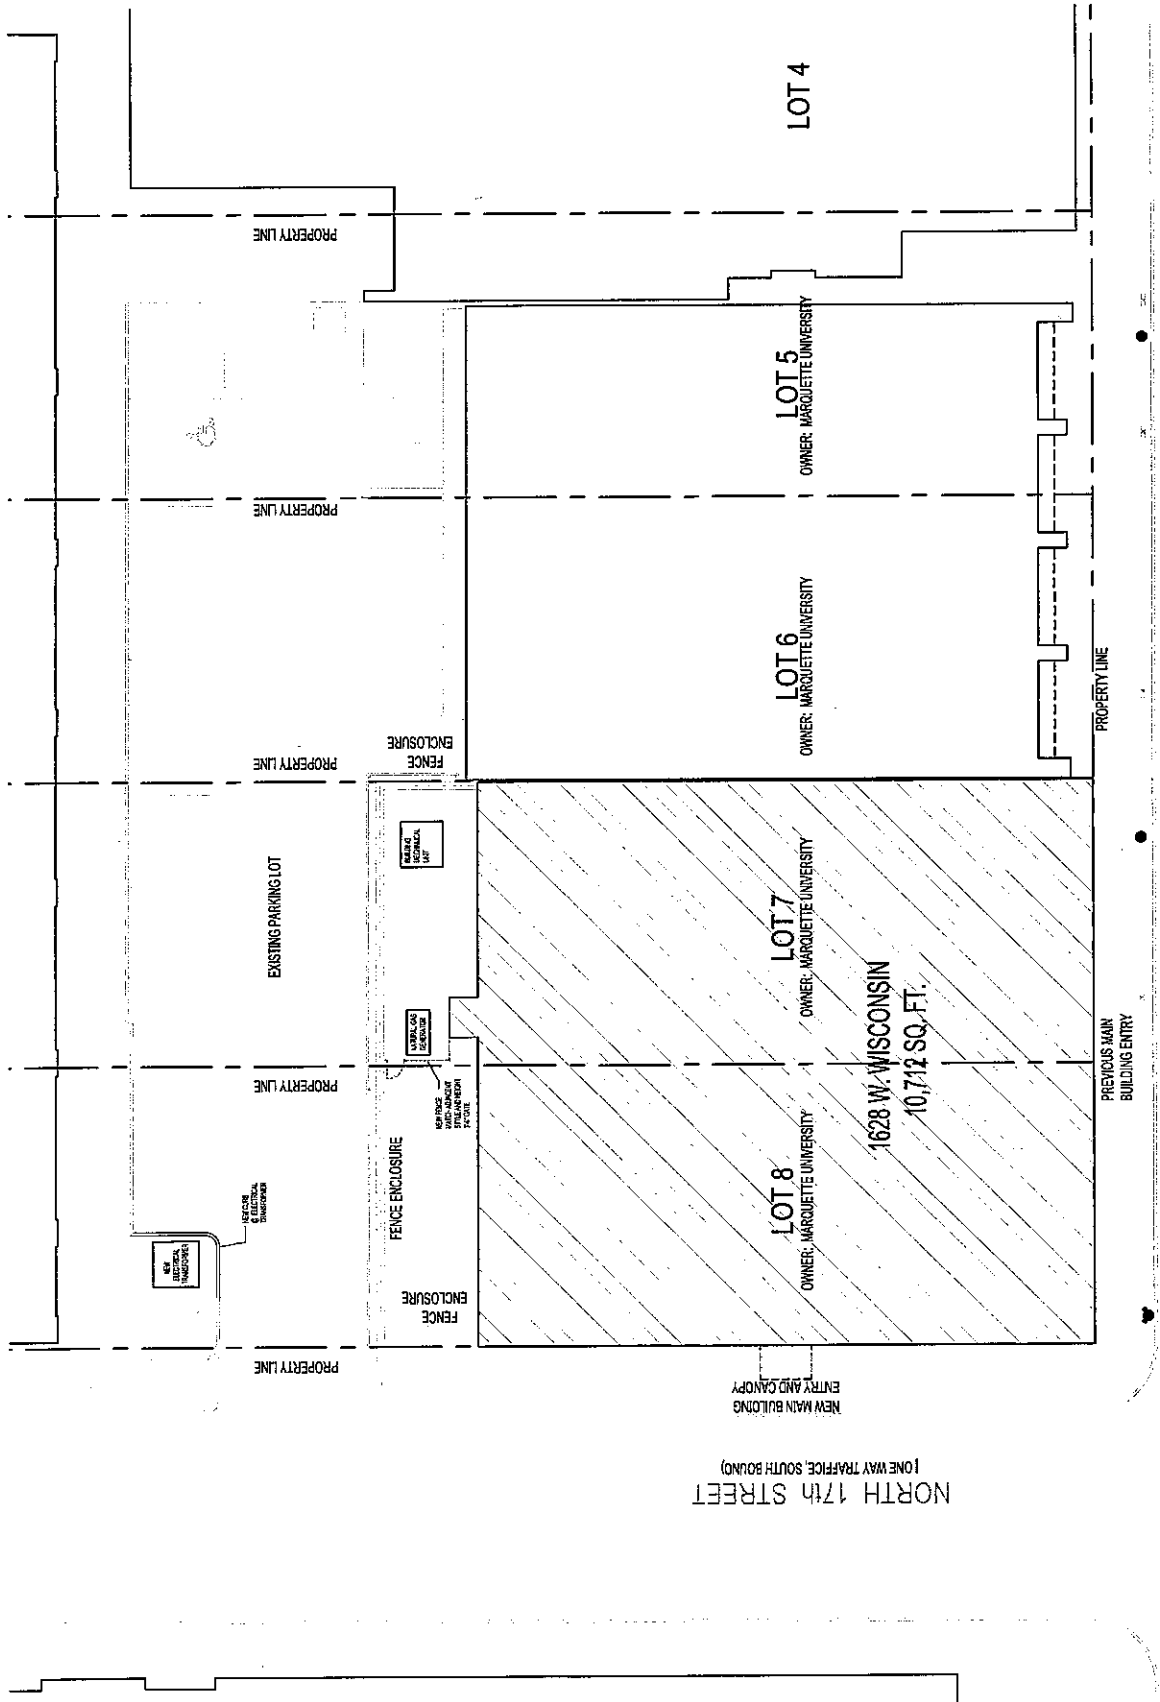

NORTH 17th STREET  
(ONE WAY TRAFFIC SOUTH BOUND)

WEST WISCONSIN AVE.

1 ARCHITECTURAL SITE PLAN

0/4