
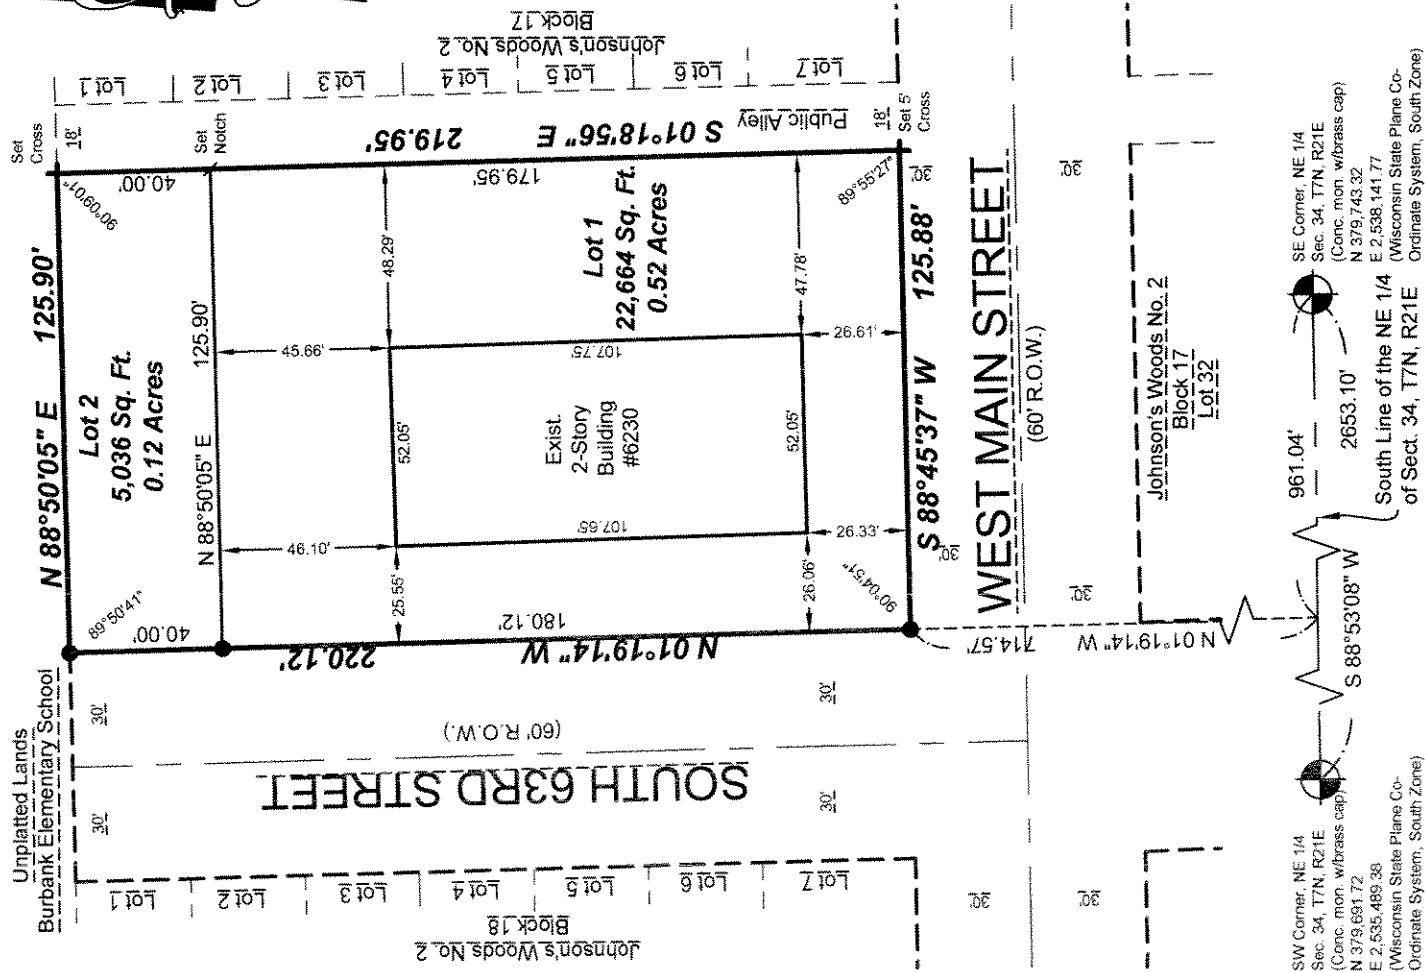


DAD 2583

CERTIFIED SURVEY MAP NO.



Being a Redivision of Lots 8-14, inclusive, Block 17, in Johnson's Woods No. 2, Being a subdivision of a part of the Southeast 1/4 of the Northeast 1/4 of Section 34, Township 7 North, Range 21 East, in the City of Milwaukee, County of Milwaukee, State of Wisconsin.

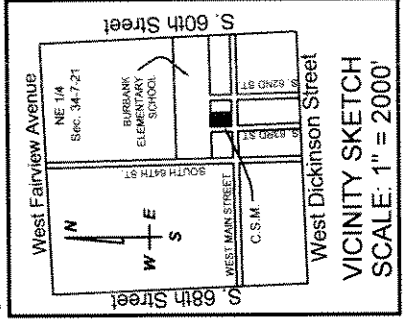

- Notes:
- — Denotes 1" iron pipe found
 - — Denotes 1" x 24" iron pipe set, 1.68 lbs. per lin. ft.
 - + — Denotes chiseled cross set

All bearings refer to Grid North of the Wisconsin State Plane Coordinate System, South Zone.
Vertical Datum is based on National Geodetic Vertical Datum of 1929.

GRAPHIC SCALE

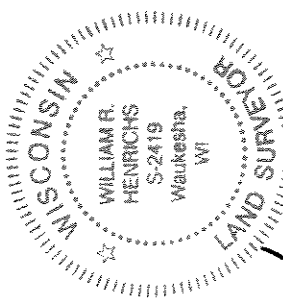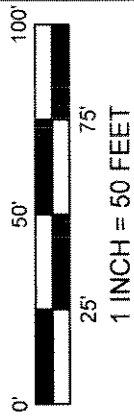

William R. Henrichs

January 18, 2006
Rev. September 20, 2006
Prepared For:
Timothy LaTona
6230 West Main Street
Milwaukee, WI 53214

LANDCRAFT SURVEY AND ENGINEERING, INC.
REGISTERED LAND SURVEYORS AND CIVIL ENGINEERS
2077 South 116th Street, West Allis, WI 53227
PH. (414) 604-0674 FAX (414) 604-0677
INFO@LANDCRAFTSE.COM
Tax Key No. 420-0800-100
Zoning: RT3

This instrument drafted by
William R. Henrichs, RLS S-2419
Job Number: 050530
January 18, 2006
Sheet 1 of 4 Sheets

INFRASTRUCTURE SERVICES DIVISION
CENTRAL DRAFTING & RECORDS MANAGER
ENGR. IN CHARGE ENVRON. ENGR.
CITY ENGINEER APPROVED

marie finkler 10/20/06
W. Mark Lupo 10/20/06

CERTIFIED SURVEY MAP NO.

Being a Redivision of Lots 8-14, inclusive, Block 17, in **JOHNSON'S WOODS NO. 2**, Being a subdivision of a part of the Southeast 1/4 of the Northeast 1/4 of Section 34, Township 7 North, Range 21 East, in the City of Milwaukee, County of Milwaukee, State of Wisconsin.

SURVEYOR'S CERTIFICATE

STATE OF WISCONSIN)
MILWAUKEE COUNTY) SS

I, William R. Henrichs, Registered Land Surveyor, do hereby certify:

That I have surveyed, mapped and redivided Lots 8-14 inclusive, Block 17, in Johnson's Woods No. 2 Being a subdivision of a part of the Southeast 1/4 of the Northeast 1/4 of Section 34, Township 7 North, Range 21 East, in the City of Milwaukee, County of Milwaukee, Wisconsin, Which is bounded and described as follows:

Commencing at the Southeast corner of said Northeast 1/4;
Thence S 88°53'08" W, along the South line of said Northeast 1/4, a distance of 961.04 feet,
Thence N 01°19'14" W, a distance of 714.57 feet to the intersection of the east right-of-way line of South 63rd Street and the north right-of-way line of West Main Street and the POINT OF BEGINNING;
Thence N 01°19'14" W along said east right-of-way line, a distance of 220.12 feet;
Thence N 88°50'05" E, a distance of, 125.90 feet,
Thence S 01°18'56" E, a distance of 219.95 feet to the north right-of-way line of West Main Street,
Thence S 88°45'37" W, along said north right-of-way line, a distance of 125.88 feet to the intersection of said north right-of-way line and the east right-of-way line of South 63rd Street and the POINT OF BEGINNING.

Said lands containing 27,700 square feet, 0.6359 acres.

That I have made such survey, land division and map by the direction of Timothy LaTona, owner of said land.

That such plat is a correct representation of all the exterior boundaries of the land surveyed and the land division thereof made.

That I have fully complied with the provisions of Chapter 236 of the Wisconsin State Statutes and Chapter 119 of the Milwaukee Code of Ordinances in surveying, dividing and mapping the same.


January 18, 2006

Date

Rev. September 20, 2006



William R. Henrichs
Registered Land Surveyor, S-2419

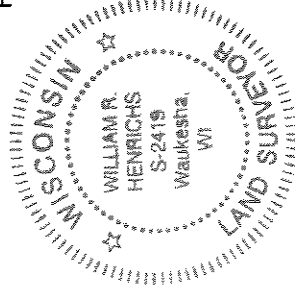**LANDCRAFT SURVEY AND ENGINEERING, INC.**

REGISTERED LAND SURVEYORS AND CIVIL ENGINEERS

2077 South 116th Street, West Allis, WI 53227

PH. (414) 604-0674 FAX (414) 604-0677

INFO@LANDCRAFTSE.COM

This instrument drafted by

William R. Henrichs, RLS S-2419

Job Number: 050530

January 18, 2005

Sheet 2 of 4 Sheets

CERTIFIED SURVEY MAP NO.


Being a Redivision of Lots 8-14, inclusive, Block 17, in **JOHNSON'S WOODS NO. 2**, Being a subdivision of a part of the Southeast 1/4 of the Northeast 1/4 of Section 34, Township 7 North, Range 21 East, in the City of Milwaukee, County of Milwaukee, State of Wisconsin.

OWNER'S CERTIFICATE

As owner, I hereby certify that I caused the land described on this map to be surveyed, divided and mapped as represented on this map in accordance with the requirements of Chapter 119 of the Milwaukee Code of Ordinances.


In consideration of the approval of the map by the Common Council of the City of Milwaukee and in accordance with Chapter 119 of the Milwaukee Code, the undersigned agrees that all utility lines to provide electric power and telephone service and cable television or communications systems lines or cables to all lots in the Certified Survey Map shall be installed underground in easements provided therefor, where feasible.


This agreement shall be binding on the undersigned and assigns.
Witness the hands and seals of said owners this 19 day of October, 2006.



Timothy LaTona


STATE OF WISCONSIN)
MILWAUKEE COUNTY) SS

PERSONALLY came before me this 19th day of October, 2006
Timothy LaTona, to me known to be the person who executed the foregoing instrument and acknowledged the same.

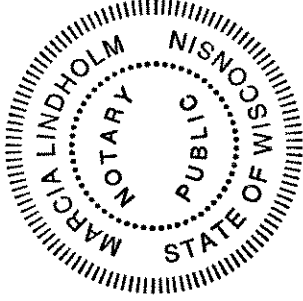


Notary Public
State of Wisconsin
My Commission Expires: Feb 22, 2009

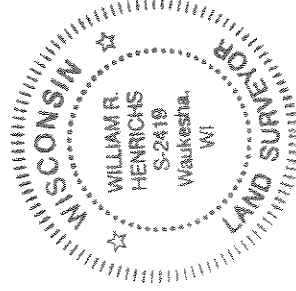

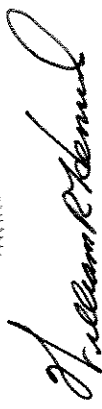

January 18, 2006
Rev. September 20, 2006

LANDCRAFT SURVEY AND ENGINEERING, INC.

REGISTERED LAND SURVEYORS AND CIVIL ENGINEERS
2077 South 116th Street, West Allis, WI 53227
PH. (414) 604-0674 FAX (414) 604-0677
INFO@LANDCRAFTSE.COM

Job Number: 050530
January 18, 2005
Sheet 3 of 4 Sheets

This instrument drafted by
William R. Henrichs, RLS S-2419

CERTIFIED SURVEY MAP NO.

Being a Redivision of Lots 8-14, inclusive, Block 17, in **JOHNSON'S WOODS NO. 2**, Being a subdivision of a part of the Southeast 1/4 of the Northeast 1/4 of Section 34, Township 7 North, Range 21 East, in the City of Milwaukee, County of Milwaukee, State of Wisconsin.

CERTIFICATE OF CITY TREASURER

STATE OF WISCONSIN)
MILWAUKEE COUNTY) SS

I, Wayne F. Whitrow, being the duly elected, qualified and acting City Treasurer of the City of Milwaukee, certify that in accordance with the records in the Office of the City Treasurer of the City of Milwaukee, there are no unpaid taxes or unpaid special assessments on the land included in this Certified Survey Map.

10-20-06

Date

Wayne F. Whitrow

Wayne F. Whitrow, City Treasurer

COMMON COUNCIL CERTIFICATE OF APPROVAL


I certify that this Certified Survey Map was approved under Resolution File No. 060821, adopted by the Common Council of the City of Milwaukee on this 21st day of October, 2006.

Ronald D. Leonhardt

Ronald D. Leonhardt, City Clerk

Tom Barrett

Tom Barrett, Mayor

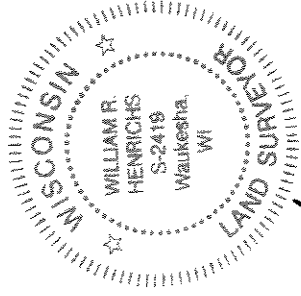

William R. Henrichs

January 18, 2006
Rev. September 20, 2006

LANDCRAFT SURVEY AND ENGINEERING, INC.

REGISTERED LAND SURVEYORS AND CIVIL ENGINEERS

2077 South 116th Street, West Allis, WI 53227

PH. (414) 604-0674 FAX (414) 604-0677

INFO@LANDCRAFTSE.COM

This instrument drafted by

William R. Henrichs, RLS S-2419

Job Number: 050530

January 18, 2005

Sheet 4 of 4 Sheets