


DCD# 3410

CERTIFIED SURVEY MAP NO. _____

RE-DIVISION OF CERTIFIED SURVEY MAP NO. 7645 LOCATED IN PART OF THE NORTHWEST ONE-QUARTER (1/4) OF THE SOUTHEAST ONE-QUARTER (1/4) OF SECTION SEVENTEEN (17), TOWNSHIP SEVEN (7) NORTH, RANGE TWENTY-TWO (22) EAST, IN THE CITY OF MILWAUKEE, MILWAUKEE COUNTY, WISCONSIN.

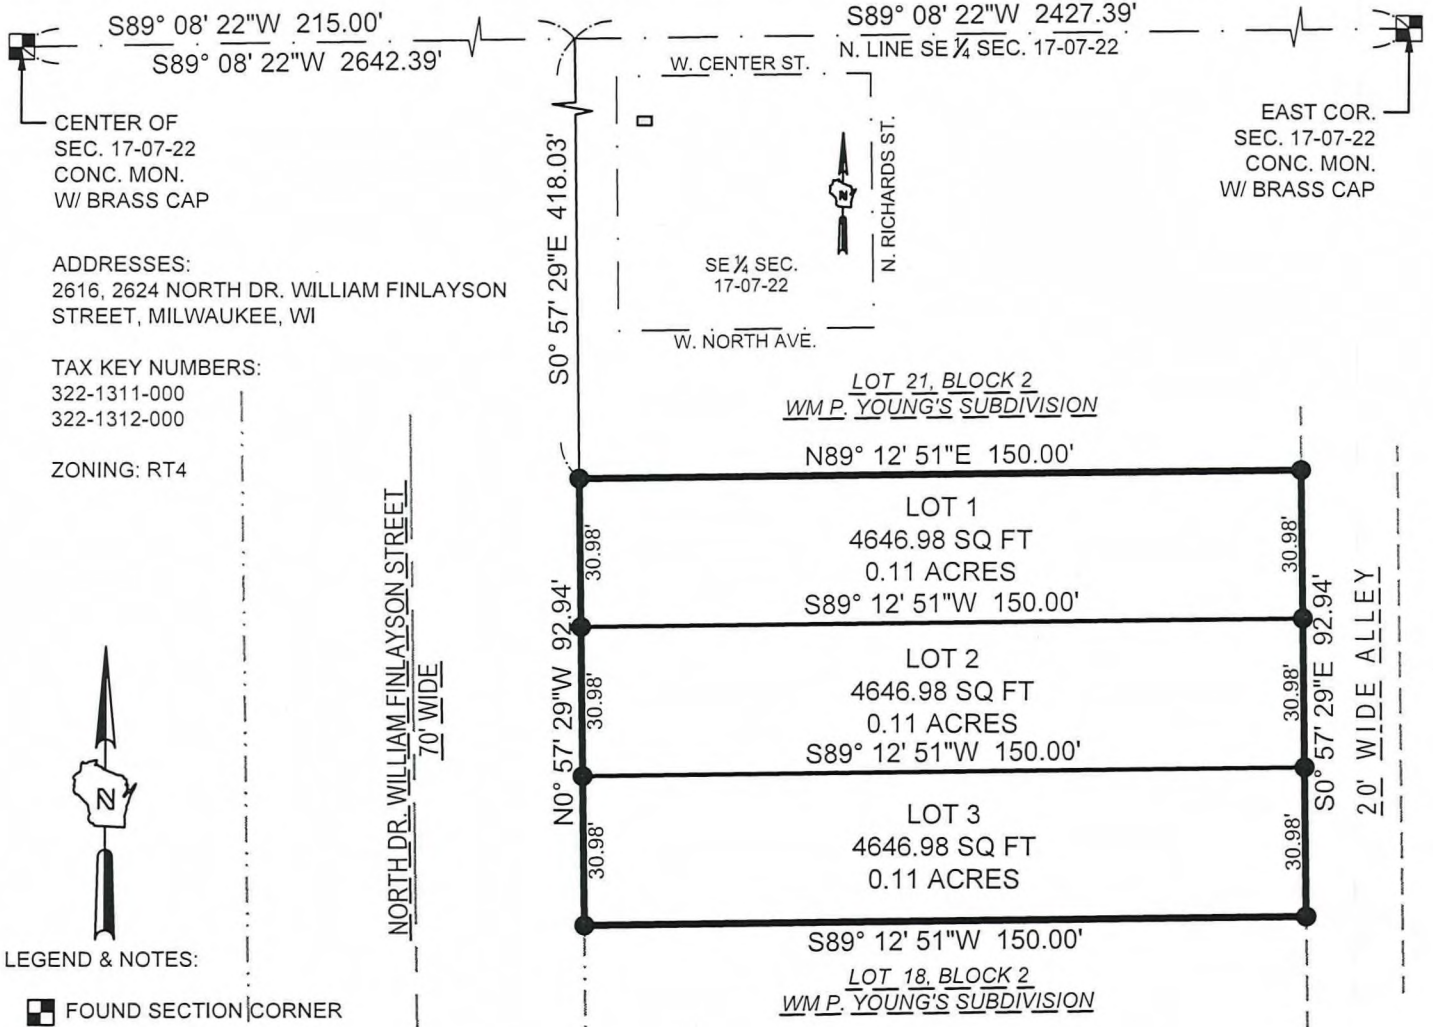

CENTER OF SEC. 17-07-22 CONC. MON. W/ BRASS CAP

EAST COR. SEC. 17-07-22 CONC. MON. W/ BRASS CAP

ADDRESSES:
2616, 2624 NORTH DR. WILLIAM FINLAYSON STREET, MILWAUKEE, WI

TAX KEY NUMBERS:
322-1311-000
322-1312-000

ZONING: RT4



LEGEND & NOTES:

- FOUND SECTION CORNER
- INDICATES SET 3/4" DIAM. REBAR, 18" LONG WEIGHING 1.50 LBS/LIN. FT.

COORDINATES & BEARINGS REFERENCED THE WISCONSIN STATE PLANE COORDINATE SYSTEM WITH THE NORTH LINE OF THE SE 1/4 OF SEC. 17-07-22, ASSUMED TO BEAR S 89°08'22" W, AS PUBLISHED BY SEWRPC, NAD 1983.




www.thesigmagroup.com
1300 West Canal Street
Milwaukee, WI 53233
Phone: 414-643-4200
Fax: 414-643-4210



Prepared for:
Milwaukee Habitat for Humanity, Inc.
3726 N. Booth Street
Milwaukee, WI 53212
Attn: Eric Neeb

GRAPHIC SCALE

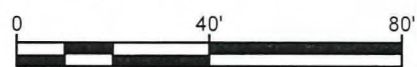

PROJECT NUMBER 21686 DRAFTED BY NGC 11/13/2023

Sheet 1 of 4

INFRASTRUCTURE SERVICES DIVISION

Y. Unt 11/30/2023
CENTRAL DRAFTING & RECORDS MANAGER

K. J. Smith 11.30.23
ENGR. IN CHARGE ENVIRON. ENGR.

D. J. [Signature] 11/30/2023
CITY ENGINEER

CORRECT

APPROVED

DEPARTMENT OF CITY DEVELOPMENT
CITY OF MILWAUKEE
NOV 10 2023
STAFF APPROVED

CERTIFIED SURVEY MAP NO. _____

RE-DIVISION OF CERTIFIED SURVEY MAP NO. 7645 LOCATED IN PART OF THE NORTHWEST ONE-QUARTER (1/4) OF THE SOUTHEAST ONE-QUARTER (1/4) OF SECTION SEVENTEEN (17), TOWNSHIP SEVEN (7) NORTH, RANGE TWENTY-TWO (22) EAST, IN THE CITY OF MILWAUKEE, MILWAUKEE COUNTY, WISCONSIN.

SURVEYOR'S CERTIFICATE

STATE OF WISCONSIN)
SS
MILWAUKEE COUNTY)

I, Kevin A. Slotke, Professional Land Surveyor, hereby certify that I have surveyed, divided and mapped a re-division of Certified Survey Map No. 7645 located in part of the northwest one-quarter (1/4) of the southeast one-quarter (1/4) of Section seventeen (17), Township seven (7) north, Range twenty-two (22) east, in the City of Milwaukee, Milwaukee County, Wisconsin.

All of Parcel 1 and 2 of Certified Survey Map No. 7645, recorded in the Office of Register of Deeds for Milwaukee County, Wisconsin on August 19, 2005, as Document No. 9071810

Said parcel contains 13,940.94 square feet or 0.33 acre of land, more or less.

That I have made the survey, land division, and map by the direction of Milwaukee Habitat for Humanity, owner of said land.

That the map is a correct representation of all the exterior boundaries of the land surveyed and the land division thereof made.

That I have fully complied with Chapter 236 of the Wisconsin Statutes and Chapter 119 of the Milwaukee Code of Ordinances in surveying, dividing and mapping the same. Per Wis. Stat. 236.21 (1), this certificate has the same force and effect as an affidavit.



KEVIN A. SLOTTKE S-2503

DATE: NOVEMBER 13, 2023



www.thesigmagroup.com
1300 West Canal Street
Milwaukee, WI 53233
Phone: 414-643-4200
Fax: 414-643-4210

PROJECT NUMBER 21686 DRAFTED BY NGC 11/13/2023

Sheet 2 of 4

CERTIFIED SURVEY MAP NO. _____

RE-DIVISION OF CERTIFIED SURVEY MAP NO. 7645 LOCATED IN PART OF THE NORTHWEST ONE-QUARTER (1/4) OF THE SOUTHEAST ONE-QUARTER (1/4) OF SECTION SEVENTEEN (17), TOWNSHIP SEVEN (7) NORTH, RANGE TWENTY-TWO (22) EAST, IN THE CITY OF MILWAUKEE, MILWAUKEE COUNTY, WISCONSIN.

ENTITY OWNER'S CERTIFICATE

Milwaukee Habitat for Humanity, a corporation duly organized and existing under and by virtue of the laws of the state of Wisconsin as owner, certifies that said entity caused the land described on this map to be surveyed, divided, mapped and dedicated as represented on this map in accordance with the requirements of chapter 119 of the Milwaukee Code of Ordinances.

In consideration of the approval of the map by the Milwaukee Common Council, the undersigned agrees:

A. That all utility lines to provide electric power and telephone services and cable television or communications systems lines or cables to all lots in the certified survey map, other than already exiting lines and cables shall be installed underground in easements provided therefor, where feasible.

This agreement shall be binding on the undersigned and assigns.

Date: 11/29/23

Milwaukee Habitat for Humanity

Signature: Eric Neeb

Print Name: Eric Neeb

Title: Land Development Project Manager

State of Wisconsin))ss
Milwaukee County)

Personally came before me this 29th day of November, 20 23, Eric Neeb (name), the LDPM (title) of the above named entity, to me known to be the person who executed the foregoing instrument, and acknowledged that he/she executed the foregoing instrument as such office on behalf of the entity by its authority.

Notary signature PA Keller

Print Notary name PA Keller

Notary Public, State of Wisconsin. My commission expires: 3-28-25

(Notary Seal)



CERTIFIED SURVEY MAP NO. _____

RE-DIVISION OF CERTIFIED SURVEY MAP NO. 7645 LOCATED IN PART OF THE NORTHWEST ONE-QUARTER (1/4) OF THE SOUTHEAST ONE-QUARTER (1/4) OF SECTION SEVENTEEN (17), TOWNSHIP SEVEN (7) NORTH, RANGE TWENTY-TWO (22) EAST, IN THE CITY OF MILWAUKEE, MILWAUKEE COUNTY, WISCONSIN.

CERTIFICATE OF CITY TREASURER

I, Spencer Coggs, being the duly elected and acting City Treasurer of the City of Milwaukee, certify that in accordance with the records in the office of the City Treasurer of the City of Milwaukee there are no unpaid taxes or unpaid special assessments on the land included in this certified survey map.

Per Wis. Stat. 75.06 and 74.87, the City of Milwaukee collects property taxes and enforces nonpayment of same on parcels in the City of Milwaukee. Per Wis. Stat. 74.83, the City of Milwaukee and Milwaukee County entered into an Intergovernmental Cooperation Agreement approved by Council Resolution 901408, whereby the city is the sole collector and enforcer of property taxes for parcels in the city.

Date: 01/19/2024

Signature: James F. Kujawa, DEPUTY

Name: Spencer Coggs
(City Treasurer)

CERTIFICATE OF CITY CLERK REGARDING COMMON COUNCIL APPROVAL

I certify that this certified survey map was approved under Resolution File No. 231561, adopted by the Common Council of the City of Milwaukee on 2-6-2024.

Date: 2-5-2024

Signature: [Handwritten Signature]

Type or Print Name: James Owczarski
(City Clerk)

