



Certificate of Appropriateness

Milwaukee Historic Preservation Commission/200 E. Wells Street/Milwaukee, WI 53202/phone 414-286-5712/fax 414-286-3004

Property 1125 N. 9TH ST. Pabst Brewery Historic District
Description of work Panel sign of 4'0" by 2'0" mounted to two projecting tubes from the building. Total size will be 2'10" by 4'9". Sign will have vinyl lettering on brushed aluminum plaques atop a back plate of real mahogany plywood hiding an aluminum plate support structure.
Date issued 3/16/2017 PTS ID 114217 COA: food court signage

In accordance with the provisions of Section 320-21 (11) and (12) of the Milwaukee Code of Ordinances, the Milwaukee Historic Preservation Commission has issued a certificate of appropriateness for the work listed above. The work was found to be consistent with preservation guidelines. The following conditions apply to this certificate of appropriateness:

Design to be as shown and in location shown, although higher within the same brick column is permitted. Exposed wood finish must be actual wood or plywood. The wood may be stained and varnished by any appropriate method. Per sign code, bottom of sign must be a minimum of 10' above grade. Anchors and bolts for sign must be drilled only into mortar joints and not into any brick faces. Vertical dimension may vary by +/-4" to allow for proper placement of bolts.

All work must be done in a craftsman-like manner, and must be completed within one year of the date this certificate was issued. Staff must approve any changes or additions to this certificate before work begins. Work that is not completed in accordance with this certificate may be subject to correction orders or citations. If you require technical assistance, please contact Tim Askin of the Historic Preservation staff as follows: Phone: (414) 286-5712 E-mail: Tim.Askin@milwaukee.gov.

If permits are required, you are responsible for obtaining them from the Milwaukee Development Center. If you have questions about permit requirements, please consult the Development Center's web site, www.milwaukee.gov/build, or call (414) 286-8210.

City of Milwaukee Historic Preservation Staff

Copies to: Development Center, Ald. Robert Bauman, Contractor, Inspector Dave Pedersen (286-2540), Harold McDonald.



522 S. 70th St., West Allis, WI 53224
414.453.4010 • www.poblocki.com

This document is owned by and the information contained in it is proprietary to Poblocki Sign Company, LLC. By receipt hereof, the holder agrees not to use the information, disclose it to any third party or reproduce this document without the prior written consent of Poblocki Sign Company, LLC. Holder also agrees to immediately return this document upon request by Poblocki Sign Company, LLC.

This document represents only an approximation of material colors specified. Actual product colors may vary from this print or digital image.

Project

Pabst Building 29

Milwaukee, WI

Scale: NTS

Original Page Size: 11" x 17"

Notes

East
Elevation

Revisions

REV	DESCRIPTION	BY	DATE

Rep: Dan Schumann

Drawn By: Ray Lebron Orig. Date: 02/13/17

Sign Loc. No. *

PH-01

Photo Edit

Sign Type

74754

OPP - Project - Job No.

JO1

Design

Sign in context. Sign will be installed within this brick column, but higher to meet code.

This document is owned by and the information contained in it is proprietary to Pblocki Sign Company, LLC. By receipt hereof, the holder agrees not to use the information, disclose it to any third party or reproduce this document without the prior written consent of Pblocki Sign Company, LLC. Holder also agrees to immediately return this document upon request by Pblocki Sign Company, LLC.
 This document represents only an approximation of material colors specified. Actual product colors may vary from this print or digital image.

Project
Pabst Building 29

Milwaukee WI

Scale: 1 1/2"=1'-0"
 Original Page Size: 11" x 17"

Notes
 •

Revisions

REV	DESCRIPTION	BY	DATE
01	Lighting	gjm	7/18/16
02	Layout	gjm	01/16/17
03	preprod	RL	01/31/17

App. Dan Schumann
 Drawn By: Ray Lebron Orig. Date: 07/18/16

Sign Loc. No. •

CAB-01
 D/F Cabinet

Sign Type

74754
 OPP - Project - Job No.

J01
 Sheet

SIGN SPECIFICATIONS

[A] - FRAME

Material: Extruded Aluminum "Neo" Frame;
 Mitre Corners
 Color: Paint Black
 Installation: Mounted to 1 1/2" x 1 1/2" Vertical Support Tubes

[B] - BACKGROUND PANEL

Material:

Installation:

[C] - TENANT PANEL


Material: 3/16" Aluminum
 Color: Paint Brushed Aluminum
 Installation: Mounted to Background Panel with Stainless Steel Bolts & Cap Nuts

[D] - COPY

Material: 3M Vinyl
 Color: 7725-22 Black

[E] - MOUNTING TUBES

Material: Aluminum
 Shape: Square
 Size: 3"
 Color: Paint Black
 Installation: Flush-mount to Wall

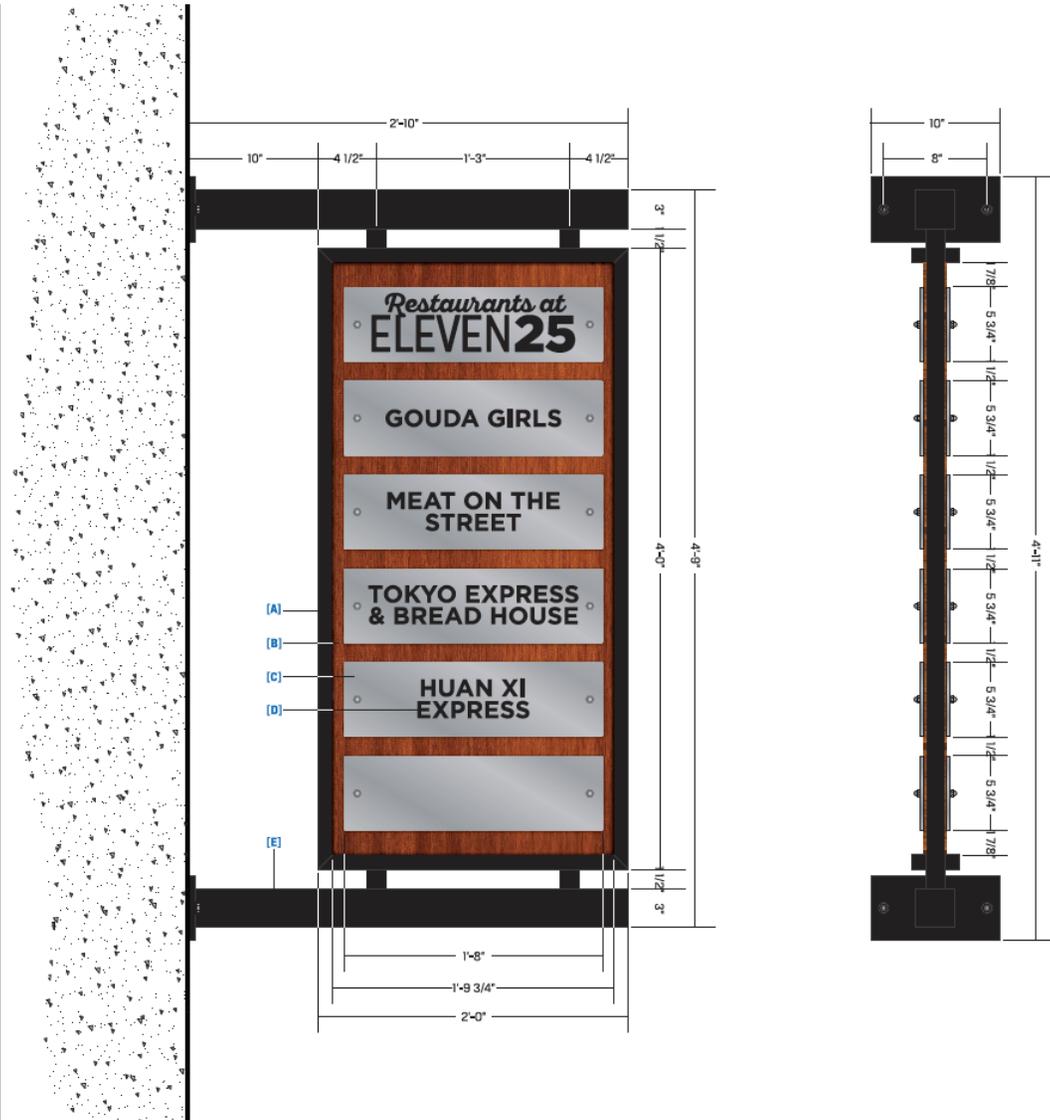

Contractor's sign diagram. Wood grained components must be actual wood or plywood.