

CITY OF MILWAUKEE

DPW – Infrastructure Services Division – Transportation Operations

Regarding the recommendation for installation of Stop control on North 58th Boulevard at West Vienna Street.



-  = EXISTING STOP
-  = EXISTING YIELD
-  = SIGNAL
-  = NEW STOP
-  = NEW YIELD

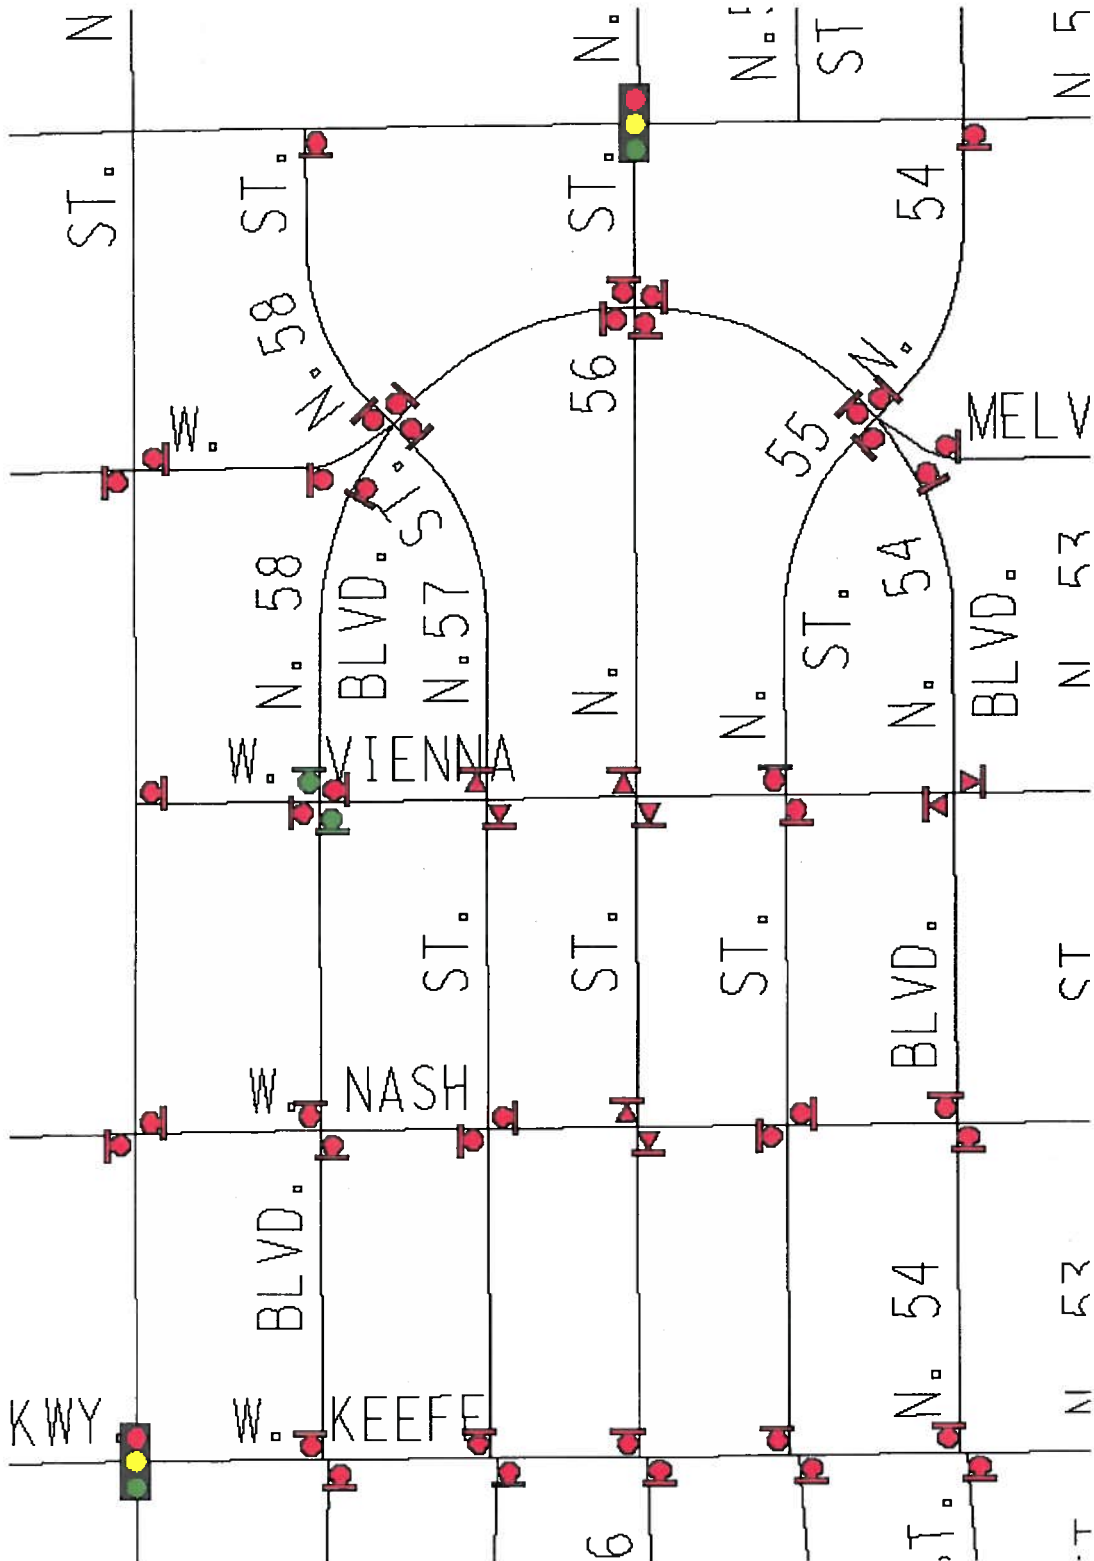


Exhibit A