


EAST ELEVATION VIEW

NOT TO SCALE

EXHIBIT A
File No. 021631

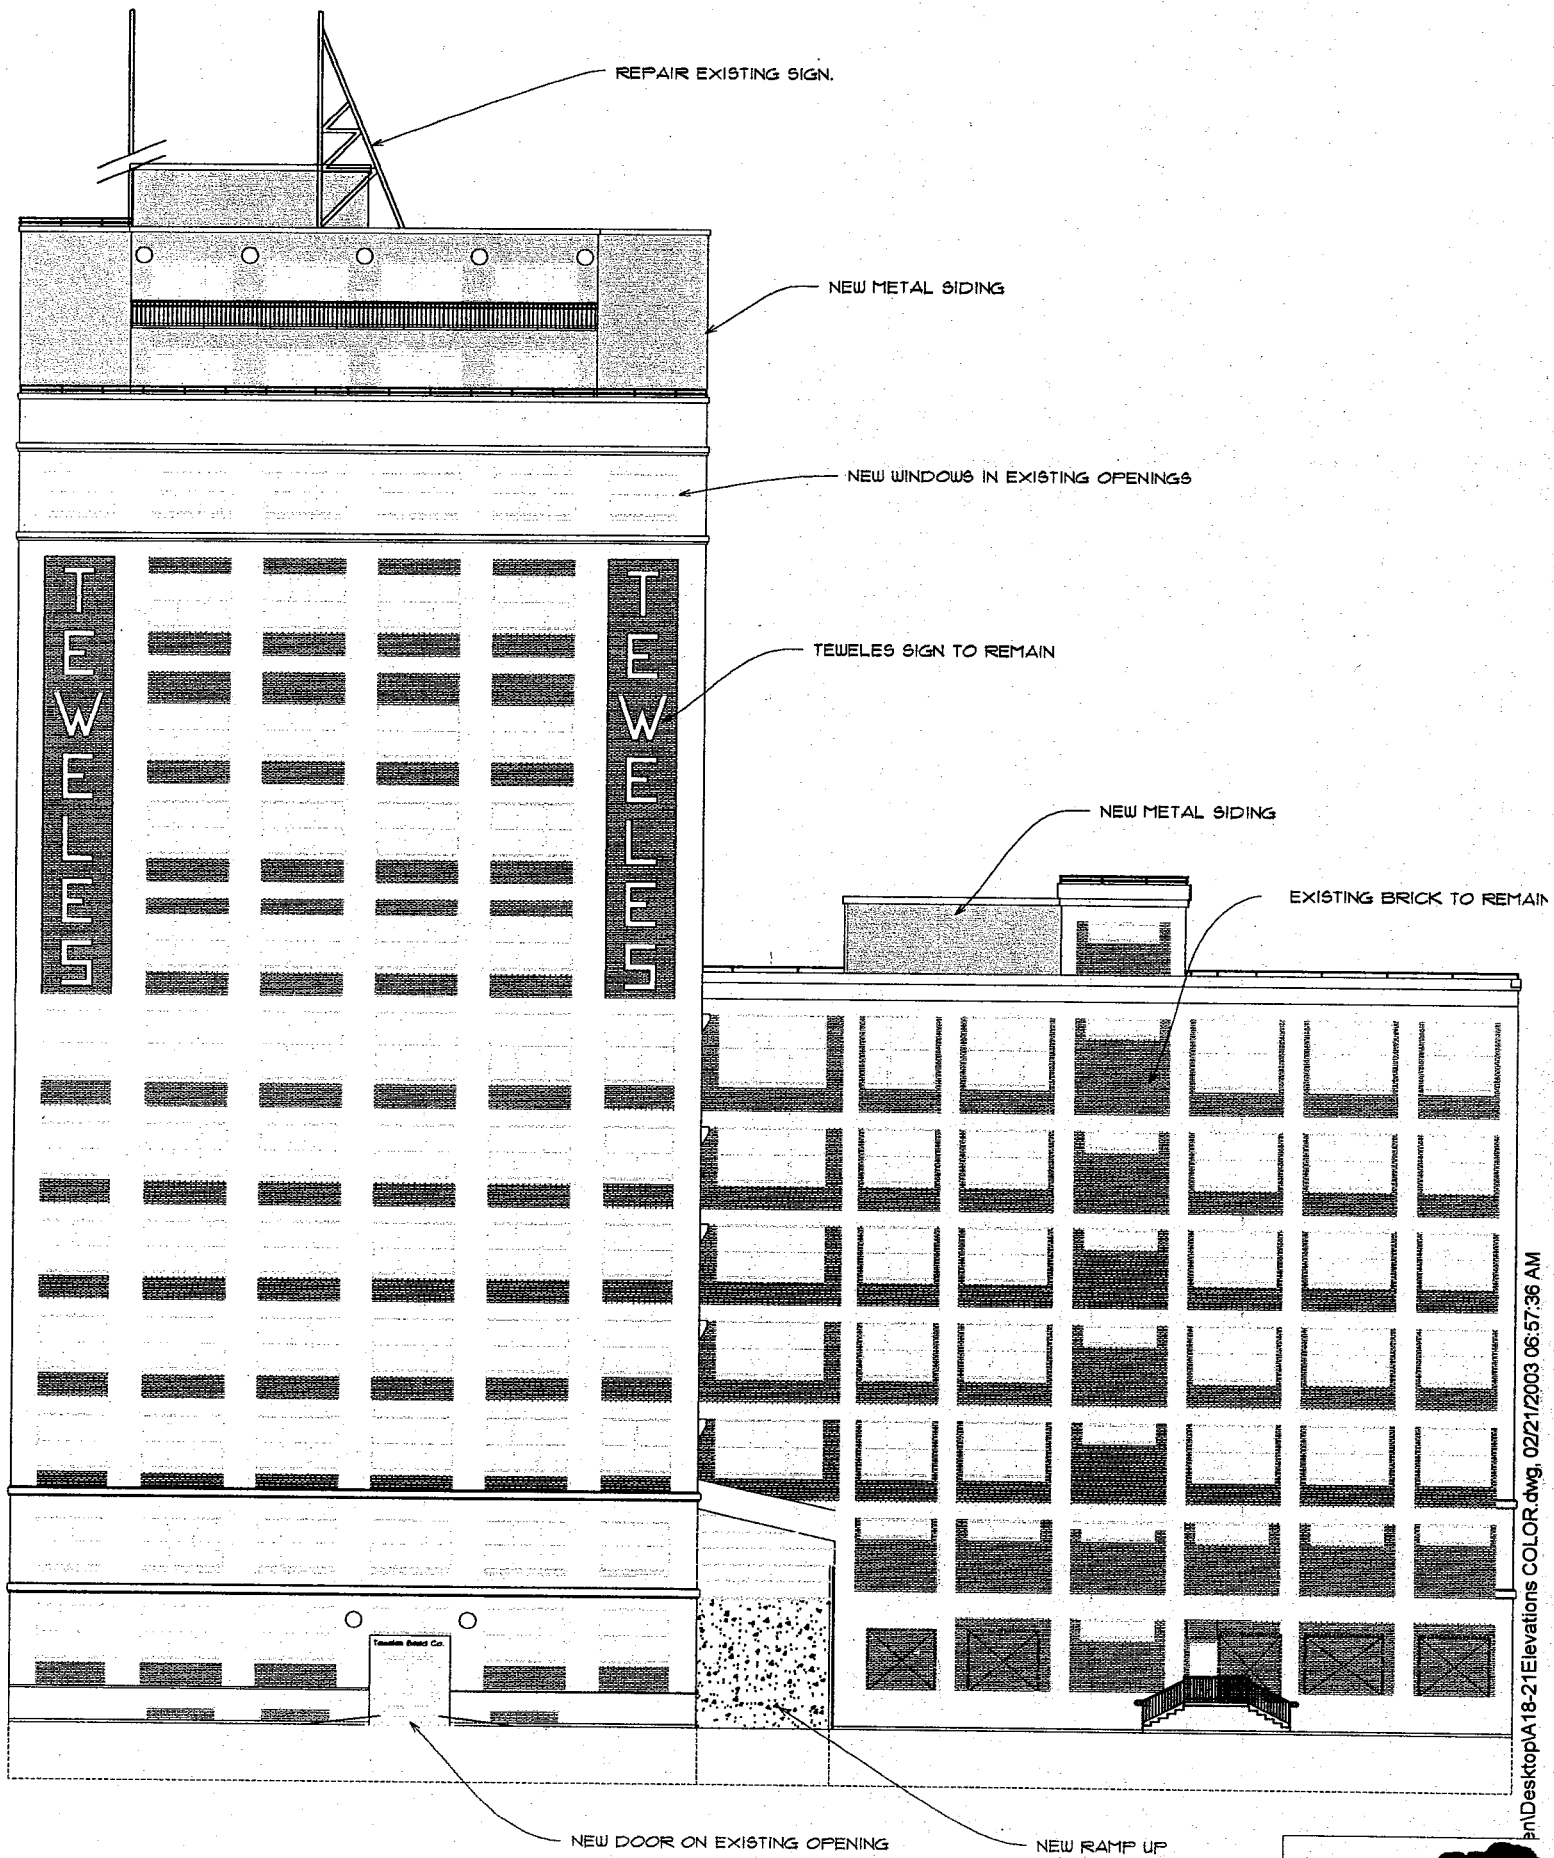




WEST ELEVATION VIEW


NOT TO SCALE



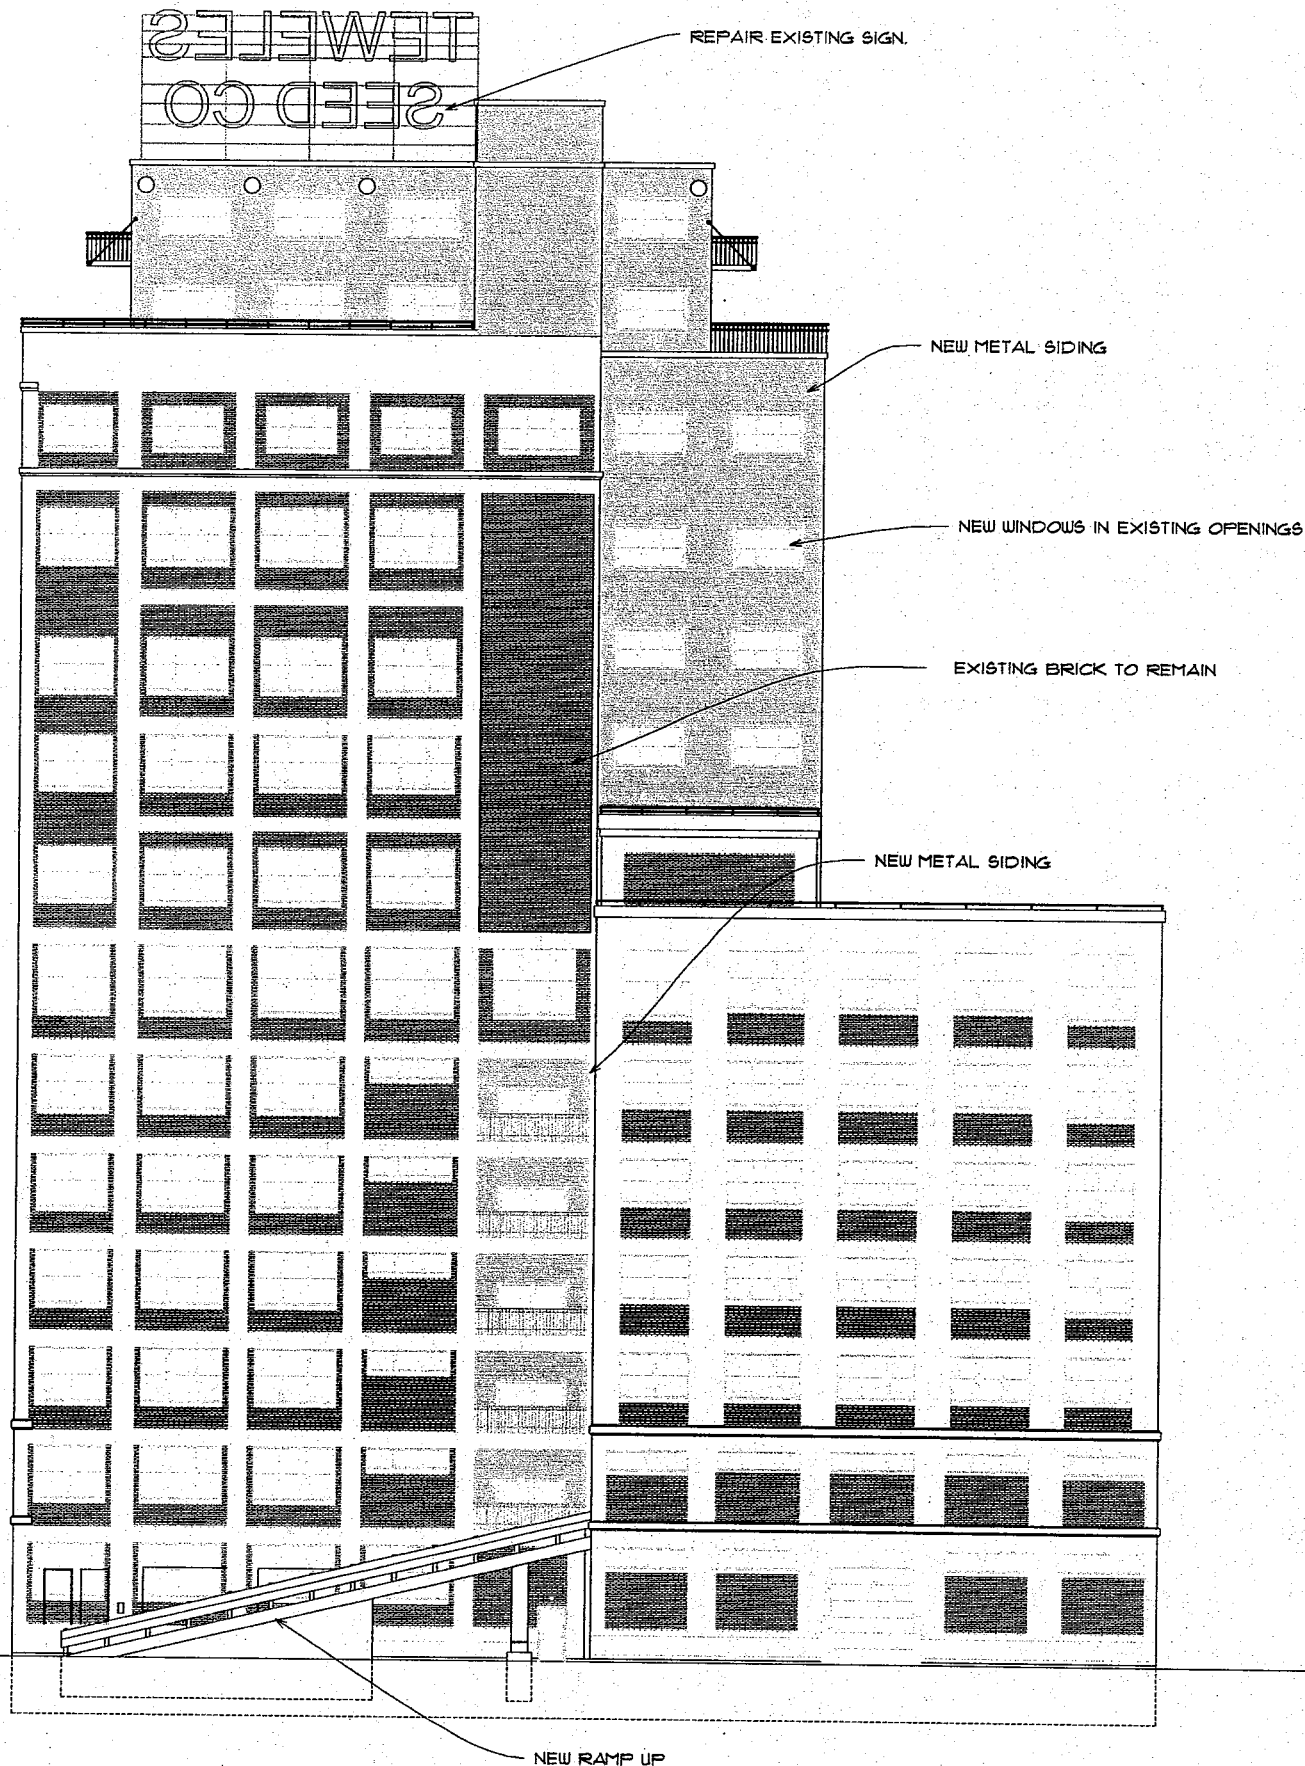

SOUTH ELEVATION VIEW
NOT TO SCALE



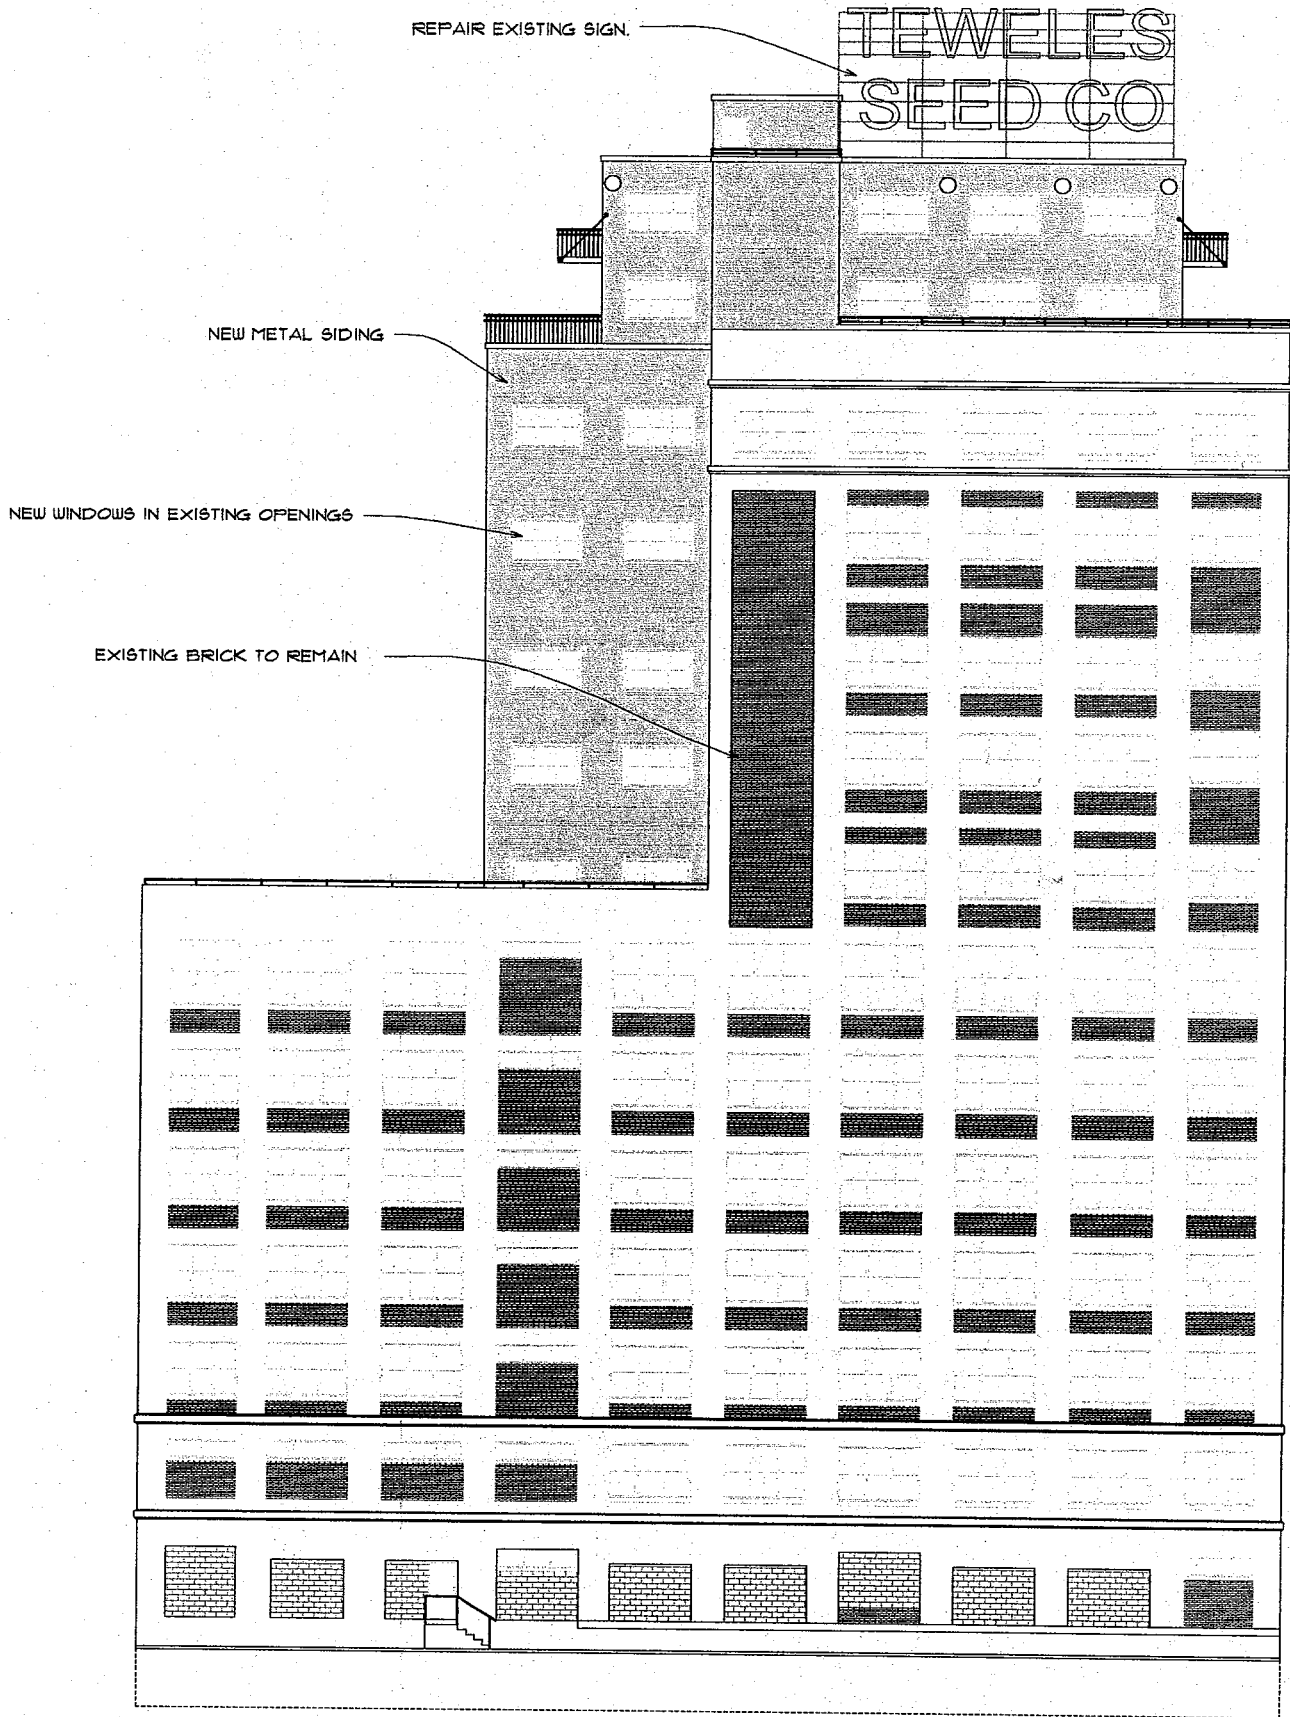

NORTH ELEVATION VIEW

NOT TO SCALE

