


# CITY OF MILWAUKEE

DPW – Infrastructure Services Division – Transportation Operations

Regarding the recommendation for installation of all-way stop control  
at South 12<sup>th</sup> Street and West Rogers Street.



 = EXISTING STOP  
 = NEW STOP

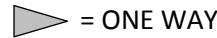 = ONE WAY

 = SIGNAL

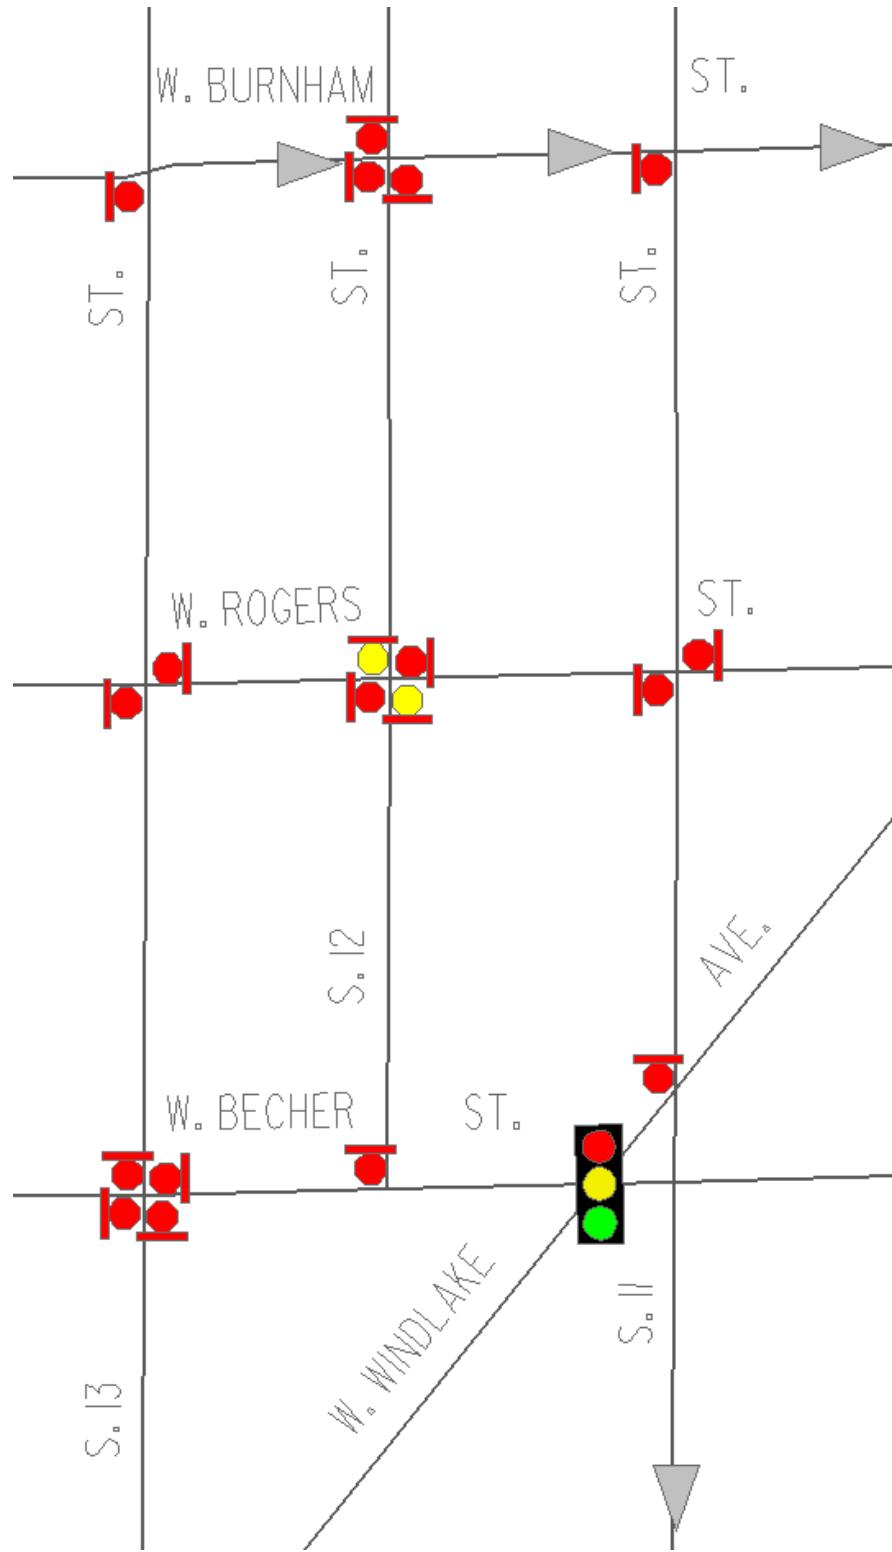


Exhibit A