



CITY OF MILWAUKEE
OFFICE OF THE CITY CLERK

Thursday, May 04, 2017

COMMITTEE MEETING NOTICE

AD 01

HEINEMEIER, Terry L, Agent
TERRY LEE'S CORPORATION
7636 Fairway Ln
West Bend, WI 53090

You are requested to attend a hearing which is to be held in Room 301-B, Third Floor, City Hall on:

Tuesday, May 16, 2017 at 10:00 AM

Regarding: Your Class B Tavern and Public Entertainment Premises License Renewal Applications as agent for "TERRY LEE'S CORPORATION" for "SILVER SPRING TAP" at 3530 W SILVER SP  DR.

There is a possibility that your application may be denied for one or more of the following reasons: The recommendation of the committee regarding the application shall be based on evidence presented at the hearing. Per MCO 85-4-4, unless otherwise specified in the code, probative evidence concerning non-renewal, suspension or revocation may include evidence of the following: failure of the applicant to meet municipal qualifications, pending charges against or the conviction of any felony, misdemeanor, municipal offense or other offense, the circumstances of which substantially relate to the circumstances of the particular licensed or permitted activity, by the applicant or by any employee or other agent of the applicant. If the activities of the applicant involve a licensed premises, whether the premises tends to facilitate a public or private nuisance or has been the source of congregations of persons which have resulted in any of the following: disturbance of the peace; illegal drug activity; public drunkenness; drinking in public; harassment of passers-by; gambling; prostitution; sale of stolen goods; public urination; theft; assaults; battery; acts of vandalism including graffiti, excessive littering, loitering, illegal parking, loud noise at times when the licensed premise is open for business; traffic violations; curfew violations; lewd conduct; display of materials harmful to minors, pursuant to s. 106-9.6; or any other factor which reasonably relates to the public health, safety and welfare, or failure to comply with the approved plan of operation. See attached police report or correspondence.

Notice for applicants with warrants or unpaid fines: Proof of warrant satisfaction or payment of fines must be submitted at the hearing on the above date and time. Failure to comply with this requirement may result in a delay of the granting/denial of your application.

Failure to appear at this meeting may result in the denial of your license. Individual applicants must appear only in person or by an attorney. Corporate or Limited Liability applicants must appear only by the agent designated on the application or by an attorney. Partnership applicants must appear by a partner listed on the application or by an attorney. If you wish to do so and at your own expense, you may be accompanied by an attorney of your choosing to represent you at this hearing.

You will be given an opportunity to speak on behalf of the application and to respond and challenge any charges or reasons given for the denial. No petitions can be accepted by the committee, unless the people who signed the petition are present at the committee hearing and willing to testify. You may present witnesses under oath and you may also confront and cross-examine opposing witnesses under oath. If you have difficulty with the English language, you should bring an interpreter with you, at your expense, so that you can answer questions and participate in your hearing.

You may examine the application file at this office during regular business hours prior to the hearing date. Inquiries regarding this matter may be directed to the person whose signature appears below.

Limited parking for persons attending meetings in City Hall is available at reduced rates (5 hour limit) at the Milwaukee Center on the southwest corner of East Kilbourn and North Water Street. Parking tickets must be validated in the first floor information booth in City Hall.

PLEASE NOTE: Upon reasonable notice, efforts will be made to accommodate the needs of disabled individuals through sign language interpreters or other auxiliary aids. For additional information or to request this service, contact the Council Services Division ADA Coordinator at (414) 286-2998, Fax - (414) 286-3456, TDD - (414) 286-2025.

JIM OWCZARSKI, CITY CLERK

BY: _____

Jessica Celella
License Division Manager

If you have questions regarding this notice, please contact the License Division at (414) 286-2238.

MILWAUKEE POLICE DEPARTMENT
LICENSE INVESTIGATION UNIT

CRIMINAL RECORD/ORDINANCE VIOLATION/INCIDENTS
SYNOPSIS

DATE: 04/03/2017
LICENSE TYPE: BTAVN
NEW:
RENEWAL: X

251880
Application Date: 04/03/2017
Expiration Date:

License Location: 3530 W Silver Spring Drive
Business Name: Terry Lee's Corp

Aldermanic District: 01

Licensee/Applicant: Heinemeier, Terry L
(Last Name, First Name, MI)
Date of Birth: 08/01/50

Male: X **Female:**

Home Address: 3810 Cora Lane
City: Richfield
Home Phone: (262) 628-3061

State: Wi **Zip Code: 53076**

This report is written by Police Officer David NOVAK, assigned to the License Investigation Unit, Days.

The Milwaukee Police Department's investigation regarding this application revealed the following:

1. On 04/09/07, applicant received a citation for Building Code Violations at 2651 N 21st Street.

Charge: Building Code Violations
Finding: Guilty
Sentence: Fined \$275.00
Date: 10/04/07
Case: 07089551

2. On 04/29/07 at 1:10 am, Milwaukee police were dispatched to 3530 W Silver Spring for a Theft complaint. Officers spoke to the bartender, Kevin Culver, who stated at approximately 12:20 am, two males and two females entered the tavern and were asked for ID. The males became upset, reached behind the bar and removed four bottles of alcohol. The four subjects then left the tavern with the bottles of liquor. The area was checked for these suspects but police were unable to locate anyone matching the descriptions. A report was filed.

3. On 06/17/07 at 2:30 am, Milwaukee police were dispatched to 3530 W Silver Spring for a Shooting complaint. Officers found a male patron who was shot inside the tavern after having an argument with another patron earlier that night. The suspect fled the scene before police arrived.

4. On 06/18/07 at 11:09 pm, Milwaukee police were dispatched to 3530 W Silver Spring for an Armed Robbery complaint. Officers spoke to the bartender Kevin Culver who stated an unknown male entered the tavern, implied he had a gun, and stole a bottle of liquor. Officers observed video cameras on the premises but were told they were not taping. Attempts to make contact with licensee, Terry Heinemeier, were unsuccessful. A report was filed.

5. On 10/03/07 at 1:23 am, Milwaukee police were dispatched to 3530 W Silver Spring for a Fight complaint. Investigation found that an unknown male was behind the bar and was asked to leave by a security guard, identified only as Schultz. This subject and several other males then jumped on Schultz punching him in the face. Schultz stated he did not know who was punching him. Officers also interviewed the bartender Elsie Lindert who stated she did not notice anything until after the fight broke out. Lindert stated the subjects who were fighting then left the tavern. Police attempted to contact the licensee, Terry Heinemeier, who was not home but officers left a voicemail message with instructions to contact the officers. The owner never called back. Police were told that the surveillance system in the tavern was not functional.

6. On 12/05/07 at 5:54 am, Milwaukee police were dispatched to 3530 W Silver Spring for an Armed Robbery complaint. Police spoke to Heidi Meyer who works for the Silver Spring Tap. Meyer stated three armed suspects approached her while she was in her auto and forced her to open the side door to the tavern. In there, she was told to give them the money from the till. Meyer stated the suspects then demanded money from the safe located in the back room. Meyer told them she didn't have the combination and the suspects pushed her into the back room attempting to lock her in. The actors fled out of the bar in an unknown direction. No injuries were reported.

=====
7. On 06/08/2004 at 6:52pm the applicant was cited in the City of Milwaukee for Class B Licensee's Responsibility.

Charge: Class B Licensee's Responsibility
Finding: Guilty
Sentence: \$200.00 fine
Date: 09/17/2004
Case: 04076575

8. On 08/18/2004 at 11:20pm the applicant was cited in the City of Milwaukee for Amusement Machine Distributor License Required.

Charge: Amusement Machine Distributor License Required
Finding: Guilty
Sentence: \$212.00 fine
Date: 10/28/2004
Case: 04101867

9. On 09/11/2007 at 12:00am the applicant was cited in the City of Milwaukee for Building Code Violations.

Charge: Building Code Violations
Finding: Guilty
Sentence: \$330.00 fine
Date: 12/03/2008
Case: 08069355

10. On 05/27/2008 at 6:27pm Milwaukee Police were dispatched to a battery complaint at 3530 W. Silver Spring Drive (Silver Spring Tap). Investigation revealed there had been an altercation between the bartender and a patron at the bar resulting in both parties receiving citations for disorderly conduct.

As to the patron: Moyer, Guy Charles

Charge: Disorderly Conduct
Finding: Guilty
Sentence: \$175.00 fine
Date: 07/16/2008
Case: 08070952

As to the bartender: Delgado, Thomas

Charge: Disorderly Conduct
Finding: Guilty
Sentence: \$175.00 fine
Date: 09/12/2008
Case: 08070932

11. On 05/30/2008 at 1:06am Milwaukee Police were dispatched to a fight complaint at 3530 W. Silver Spring Drive (Silver Spring Tap). Investigation revealed one patron had attempted to prevent the other from driving away, believing he was too intoxicated to drive. This resulted in the two patrons fighting. No citations or Police reports filed.

12. On 11/13/2008 at 1:50am Milwaukee Police were dispatched to a battery complaint at 3530 W. Silver Spring Drive (Silver Spring Tap). Investigation revealed at 1:45am on 11/13/2008 a security guard working at the bar was punched and struck with a coffee mug in the face by a patron. Incident #083180008 filed.

13. On 11/26/2008 at 5:05am Milwaukee Police were dispatched to an entry complaint at 3530 W. Silver Spring Drive (Silver Spring Tap). Investigation revealed an entry to the bar had occurred. Incident #083310019 filed.

- =====
- On 03/08/11, applicant was convicted of OWI in Washington County. His license was revoked for 6 months.
- =====

14. On 11/03/10, applicant received a citation for Building Code Violations at 2002 N 28th Street.

Charge: Building Code Violations
Finding: Guilty
Sentence: Fined \$350.00
Date: 01/10/12
Case: 11076298

15. On 04/28/11, Milwaukee police conducted a License Premise Check at 3530 W Silver Spring Drive. While there, officers were approached by Chastity Allan who stated she works security for the bar and that she was punched in the side of the face while she was outside the tavern by a known patron. The suspect was cited for battery.

=====

16. On the following dates and times, Milwaukee police conducted a License Premise Check at 3530 W Silver Spring. On 05/05/12, the bartender did not have his license on his person, but did hold a valid license that he had on premise in a locker. No other violations were observed at any listed checks.

05/05/12 1:50 am
05/13/12 12:30 am
06/24/12 1:56 am

17. On 07/01/12 at 1:48 am, Milwaukee police conducted a License Premise Check at 3530 W Silver Spring Drive. The bartender Kevin Culver did not have his bartender's license on his person, however, it was on the premise in a locker. Also observed was an expired PEP license for the games that the property had. Culver stated he did not know how to turn them off and chose to close the bar.

18. On 07/29/12 at 1:33 am, Milwaukee police were dispatched to 3530 W Silver Spring for a Trouble With Subject complaint. Investigation revealed a subject was inside the bar refusing to leave. Police arrived and escorted the patron out. A wanted check revealed the subject had a warrant and was also found to be in possession of marijuana. The subject was arrested and conveyed to the station for processing.

19. On 09/04/12 at 12:21 am, Milwaukee police were in the area of the 3500 block of W Silver Spring when officers heard numerous shots fired. A subject who was found lying on the ground in front of 3530 W Silver Spring flagged officers down and stated that an actor who fired the shots fled in an auto that drove E/B on Silver Spring fired numerous shots. The auto, along with the occupants, was found shortly after. One subject resisted police arrest and was found to be in a possession of a gun. An arrest was made and reports filed.

20. On 09/08/12 at 12:15 am, Milwaukee police conducted a License Premise Check at 3530 W Silver Spring. No violations were observed and police obtained surveillance film from a shot's fired complaint that occurred on 09/04/12.

21. On 10/27/12 at 12:45 pm, Milwaukee police conducted a License Premise Check at 3530 W Silver Spring. No violations were observed.

=====

22. On 01/15/2014 Milwaukee police responded to a Battery complaint at 3530 West Silver Spring Drive (Silver Spring Tap). Investigation revealed the male suspect grabbed the female victim around the neck, bit her thumb and slammed her head against a door as they exited the business. The suspect fled the scene in a vehicle leased by the applicant. The applicant was not on the scene at the time of this incident. Milwaukee police incident report #1401500211 filed.

=====
23. On 10/22/2014 the applicant was cited at 3826 West Lisbon Avenue in the city of Milwaukee for Building Code Violations.

Charge: Building Code Violations
Finding: Guilty
Sentence: \$280.00 fine
Date: 05/21/2015
Case: 15018385

24. On 12/09/2014 the applicant was cited at 926 West Chambers Street in the city of Milwaukee for Building Code Violations.

Charge: Building Code Violations
Finding: Guilty
Sentence: \$330.00 fine
Date: 09/01/2015
Case: 15023827

25. On 03/20/2015 Milwaukee police responded to a Fight/Subject with a Gun complaint at 3550 West Silver Spring Drive (The Silver Spring Tap). Investigation revealed there had been an altercation in the bar between patrons and all of the involved parties were gone when officers arrived. No gun was observed.

26. On 08/04/2015 the applicant was cited at 5518 West Center Street in the city of Milwaukee for Building Code Violations.

Charge: Building Code Violations
Finding: Guilty
Sentence: Fined \$330.00
Date: 06/28/2016
Case: 15066942

27. On 09/19/2015 Milwaukee police responded to a battery complaint at 3530 West Silver Spring Drive (Silver Spring Tap). Investigation revealed there was an altercation inside the business between two patrons. One of the combatants involved received 11 stitches as a result of this incident. The other combatant was arrested. Milwaukee police incident report # 152620024 filed.

28. On 04/27/2016 at 1:35am officers were dispatched to Silver Spring Tap, 3530 W. Silver Spring Dr, for a battery complaint. The victim, Julie WAPP, stated she is employed by the bar as a bartender but was in the bar drinking as a patron. She stated she was thrown to the ground by security. She admitted she was intoxicated but did not deserve to be treated like that. The officers interviewed security, Shawn PERRON, who stated WAPP was intoxicated and causing a disturbance in the bar. He gave her several warnings to stop her actions. When she turned at him in a threatening manor he grabbed her by the arms and escorted her out the door. He stated he did not push her to the ground. The officer viewed the video which confirmed PERRON's story.
29. On 05/14/2016 at 10:58pm officers were dispatched to Silver Spring Tap, 3530 W. Silver Spring Dr, for a shots fired complaint. The officers interviewed security, Shawn PERRON, who stated he had to kick out a regular customer, "Fred". This subject often causes trouble and is frequently kicked out. "Fred" snuck back in after being kicked out. As PERRON escorted him out the door he saw Fred reaching under his shirt on the right side. He pushed Fred outside and locked the door. He then heard a gunshot and ran to call 911. The officers were able to identify Fred as Frederick JONES. On 05/15/2016 at 12:39am a call of a shooting came in at 2002 W. Stark St where the officers located JONES. JONES stated he was outside the bar smoking a cigarette when a subject fired three shots. He went inside and a subject told him he was bleeding from the leg. He went to the bathroom and saw he had been shot in the leg. JONES went home and called the police.
30. On 06/20/2016 there was a meeting at District Four regarding Silver Spring Tap, 3530 W. Silver Spring Dr. The applicant stated he had unarmed security everyday starting at 10pm and has interior cameras and requested suggestions for other measures to stop problems in the bar. The officers recommended exterior cameras, "No Loitering" signs and to wand all patrons that come in the bar.
31. On 08/07/2016 officers were dispatched to Silver Spring Tap, 3530 W. Silver Spring Dr, for a fight complaint. The caller, Karyn SCHWARTZ, was the bartender. She stated a subject was in the bar pan handling from customers. She asked him to leave and he began throwing customers drinks on the floor. Outside he threw the cigarette receptacles at the windows. The subject was gone when the officer arrived. The applicant came to the business while the officers were there and was notified in person.

MILWAUKEE POLICE DEPARTMENT

REPORT OF INCIDENTS INVOLVING LICENSED PERSONS OR PREMISES

TO: Captain Andre WILLIAMS

Business Name: **Silver Spring Tap**

Address of Licensed Premises: 3530 W. Silver Spring Dr

District: 4

Business Phone: 414-975-5329

Type of License: Class B Tavern License

Violation / Incident #

Date of Incident: 04-27-16

Licensee or Manager on premises at time of violation / incident? Yes No

Licensee cooperative? Yes No (if no, explain in narrative section)

Licensee Notified by Officer: P.O. Ralph MCCLAIN

Date: 04-27-16

Time: 1:50 am

Licensee or Agent's Name: Terry L. HEINMEIER

Date of Birth: 08/01/50

Home Address: 7636 Fairway Lane West Bend, WI 53090

Home Phone: 414-527-9390

Co-Licensee Name:

Date of Birth:

Home Address:

Home Phone:

Class S License Number:

Bartender Name: Lisa L. ANDRADE

Date of Birth: 04/09/77

Home Address: 8314 W. Rudy Ave

Home Phone: 414-238-5677

Class D License Number: 0215864

Licensed Person / Public Pass. Vehicle, etc.:

Date of Birth:

Home Address:

Home Phone:

Class D License Number:

VIOLATION/INCIDENT - DESCRIBE FACTS AND CIRCUMSTANCES IN NARRATIVE SECTION

Name of Person Cited:

Date of Birth:

Citation Number:

Violation & Ord. / Statute No.:

Court Date:

Name of Person Cited:

Date of Birth:

Citation Number:

Violation & Ord. / Statute No.:

Court Date:

Name of Person Cited:

Date of Birth:

Citation Number:

Violation & Ord. / Statute No.:

Court Date:

Name of Person Cited:

LICENSE INVESTIGATION UNIT

Citation Number:

Violation & Ord. / Statute No.:

Received 5-12-16

Name of Person Cited:

Referred

Date of Birth:

Citation Number:

Violation & Ord. / Statute No.:

By [Signature]

Court Date:

Investigating Officer: P.O. Ralph MCCLAIN

District / Bureau: District 4

Date: 04-27-16

[Signature]

4/27/16

Capt Andrew P. Williams
Commanding Officer

4/29/16
Date

DISPOSITION - FOR LICENSING ONLY

Citation No.	Case Number	Disposition	Judge	Date
_____	_____	_____	_____	_____
_____	_____	_____	_____	_____
PA-33E Narrative

This License Premise Report is written by P.O. Ralph MCCLAIN, assigned to District Four, Squad 4365, Late Shift. On Wednesday, April 27, 2016, at 1:32 am, my partner, P.O. Martinez MOORE and I were dispatched to a Battery complaint at 3530 W. Silver Spring Dr, Silver Spring Tap. Upon arrival, I spoke with the complainant, Julie N. WAPP, w/f, 10-06-75, who is employed as a bartender at Silver Spring Tap. WAPP, who was standing out in front of the bar, stated that security at the bar threw her to the floor. WAPP admitted that she was intoxicated, but that she did not deserve to get treated that way. I went inside the bar and spoke with the security for the bar, Shawn J. PERRON, w/m, 02-11-78. PERRON stated that WAPP, who was slurring her words, was going around the bar to where various patrons were seated and started getting "all in their face". PERRON said WAPP was making statements such as "I work at this fucking bar" and "The security isn't going to do a fucking thing to me or I'll fuck him up".

PERRON stated he told WAPP to stop antagonizing the patrons. He stated WAPP was very belligerent and loud but indicated that that's par for the course when working in a bar so he did not call the police (also she was an employee).. PERRON stated what made him escort WAPP out the bar was when she loudly said to him "Fuck you, I'm going to fuck you up". PERRON stated WAPP said this to him after she was told numerous times to stop bothering the patrons. PERRON stated WAPP turned towards him in a threatening manner, which he perceived as a threat towards his person. PERRON stated he grabbed WAPP by both arms and escorted her out the front door of the bar. PERRON stated that he never threw WAPP to the floor. (this statement was backed up by other patrons and the bartender that was working that morning).

PERRON invited this officer to view the video of this incident. I viewed the video of this incident which shows WAPP going around to different tables in the bar, leaning over the tables and yelling something to the patrons. At 1:08:11 am, on the above date, I observed WAPP walk slightly out of the frame of the camera then reappear at a table on the northwest side of the bar. WAPP said something to PERRON and turned towards him. PERRON, who is behind WAPP, grabbed her by both arms and walks her out the front entrance, closing and locking the door behind her. The video never shows PERRON throwing WAPP to the floor. PERRON stated that WAPP then banged on the front door and front windows of the bar. As noted above, WAPP is an employee of the bar and due to the fact that she was intoxicated, officers on scene did not allow her to enter her vehicle and drive home. WAPP allowed officers to convey her to her residence.

Occupancy is 50 and it should be noted that the establishment was under the capacity. A check of Silver Spring Tap's license revealed that it was up to date and in plain view behind the bar. There were no violations observed while officers were on scene.

MILWAUKEE POLICE DEPARTMENT

REPORT OF INCIDENTS INVOLVING LICENSED PERSONS OR PREMISES

TO: Captain Andra Williams

Business Name: Silver Spring Tap
Address of Licensed Premises: 3530 W Silver Spring Dr District: 4
Business Phone: 414-527-9390 Type of License: Class B Tavern

Violation / Incident # CALL # 16 220 1995 Date of Incident: 08/07/16

Licensee or Manager on premises at time of violation / incident? Yes No

Licensee cooperative? Yes No (if no, explain in narrative section)

Licensee Notified by Officer: PO Cary Doyne Date: 08/07/16 Time: 4:35pm

Licensee or Agent's Name: Terry L. Heinemeier Date of Birth: 08/01/50
Home Address: 7636 Fairway Ln. West Bend, WI. 53090 Home Phone: 414-587-5557

Co-Licensee Name: Date of Birth:
Home Address: Home Phone:
Class S License Number:

Bartender Name: Karyn A. Schwartz Date of Birth: 02/21/75
Home Address: 3348 N 78th St. Milwaukee, WI. 53222 Home Phone: 414-708-1619
Class D License Number: 0217438

Licensed Person / Public Pass. Vehicle, etc.: Date of Birth:
Home Address: Home Phone:
Class D License Number:

VIOLATION/INCIDENT - DESCRIBE FACTS AND CIRCUMSTANCES IN NARRATIVE SECTION

Name of Person Cited: Date of Birth:
Citation Number: Violation & Ord. / Statue No.: Court Date:

Name of Person Cited: Date of Birth:
Citation Number: Violation & Ord. / Statue No.: Court Date:

Name of Person Cited: Date of Birth:
Citation Number: Violation & Ord. / Statue No.: Court Date:

Name of Person Cited: Date of Birth:
Citation Number: Violation & Ord. / Statue No.: Court Date:

Name of Person Cited: Date of Birth:
Citation Number: Violation & Ord. / Statue No.: Court Date:

Investigating Officer: PO Cary Doyne District / Bureau: 42 Date: 08/09/16

Capt Andra Williams

Commanding Officer Date

DISPOSITION - FOR LICENSING ONLY

Citation No.	Case Number	Disposition	Judge	Date
_____	_____	_____	LICENSE INVESTIGATION UNIT	_____
_____	_____	_____	Received	8/8/16
_____	_____	_____	Referred	_____
_____	_____	_____	By	<i>[Signature]</i>

PA-33E Narrative

On Sunday 08/07/16 at 4:11pm Squad 4241 (PO's Cary DOYNE / Ngeung YANG) responded to 3530 W Silver Spring Dr (Silver Spring Dr) for a Fight complaint. Officers interviewed bartender / caller Karyn A. SCHWARTZ who stated the suspect came in to the tavern panhandling customers for cigarettes. SCHWARTZ advised the suspect he was not welcome and instructed him to leave. The suspect became upset and began throwing customers drinks on the floor. The suspect then left out the front door. Once outside, the suspect began throwing the cigarette recepticals at the front windows of the tavern. The suspect left the area before Police arrived.

SCHWARTZ described the suspect as a black male, 24 to 25yrs old, 5'03 to 5'04" tall, shoulder length braided hair, wearing a white polo style shirt with red stripes and blue jeans. SCHWARTZ stated she has observed the suspect in the neighborhood panhandling and believes he has a mental illness.

Class D Tavern licensee Terry L. HEINEMEIER arrived while Officers interviewed SCHWARTZ. I notified HEINEMEIER in person of this incident at this time.

MILWAUKEE POLICE DEPARTMENT

REPORT OF INCIDENTS INVOLVING LICENSED PERSONS OR PREMISES

TO: Captain Andre WILLIAMS

Business Name: **Silver Spring Tap**

Address of Licensed Premises: 3530 W. Silver Spring Dr

District: 4

Business Phone: 414-975-5329

Type of License: Class B Tavern License

Violation / Incident # 16-135-0167

Date of Incident: 05-15-16

Licensee or Manager on premises at time of violation / incident? Yes No

Licensee cooperative? Yes No (If no, explain in narrative section)

Licensee Notified by Officer: P.O. Ralph MCCLAIN

Date: 05-15-16

Time: 1:50 am

Licensee or Agent's Name: Terry L. HEINMEIER

Date of Birth: 08/01/50

Home Address: 7636 Fairway Lane West Bend, WI 53090

Home Phone: 414-527-9390

Co-Licensee Name:

Date of Birth:

Home Address:

Home Phone:

Class S License Number:

Bartender Name: Lisa L. ANDRADE

Date of Birth: 04/09/77

Home Address: 8314 W. Rudy Ave

Home Phone: 414-238-5677

Class D License Number: 0215864

Licensed Person / Public Pass. Vehicle, etc.:

Date of Birth:

Home Address:

Home Phone:

Class D License Number:

VIOLATION/INCIDENT – DESCRIBE FACTS AND CIRCUMSTANCES IN NARRATIVE SECTION

Name of Person Cited:

Date of Birth:

Citation Number:

Violation & Ord. / Statute No.:

Court Date:

Name of Person Cited:

Date of Birth:

Citation Number:

Violation & Ord. / Statute No.:

Court Date:

Name of Person Cited:

Date of Birth:

Citation Number:

Violation & Ord. / Statute No.:

Court Date:

Name of Person Cited:

LICENSE INVESTIGATION UNIT

Citation Number:

Violation & Ord. / Statute No.:

Received 6-20-16

Name of Person Cited:

Referred

Citation Number:

Violation & Ord. / Statute No.:

By [Signature]

Investigating Officer: P.O. Ralph MCCLAIN

District / Bureau: District 4

Date: 05-18-16

[Signature]

May 18, 2016

Capt Andrew P. Williams
Commanding Officer

5/19/16
Date

DISPOSITION - FOR LICENSING ONLY

Citation No.	Case Number	Disposition	Judge	Date
_____	_____	_____	_____	_____
_____	_____	_____	_____	_____
PA-33E Narrative

This License Premise report is written by P.O Ralph MCCLAIN

On Saturday, May 14, 2016, at approximately 10:58 p.m. squad. 4420 (P.O. Kurt DANIEL and P.O. Ryan FIDLIN) were dispatched to a Shots Fired complaint at the Silver Spring Tavern, 3530 W. Silver Spring Dr, located in the city and county of Milwaukee.

Upon arrival, P.O. FIDLIN spoke to the caller, later identified as Shawn J. PERRON (W/M, 02/11/78). P.O. Mohammad and secured the scene.

P.O. FIDLIN advised PERRON the Criminal Investigation Bureau would be responding and he would be speaking to a detective.

Squad. 9358, Detective LESNEIWSKI was dispatched and took over the scene.

PERRON stated that on 5-14-15 he started his shift at Silver Spring Tap at 10:00pm. PERRON stated that when he walked into work he was informed by the bartender that a regular customer, Fred (later identified as Frederick D. JONES, B/M, 1-28-1979), needed to be kicked out. PERRON stated that Fred has been coming to the bar for a couple years and he has had numerous encounters with him. PERRON stated that about every six months Fred will act out and will be kicked out of the bar. PERRON stated that Fred will come back to the bar a few weeks later and apologizes for his behavior. PERRON stated that Fred will act out and will try to grab at him or be aggressive towards him. PERRON stated he told Fred that he had to leave and he became boisterous and did not want to leave. PERRON stated that Fred eventually left the bar.

Once Fred was outside he began banging on the exterior windows of the bar yelling that he wanted to come back in. PERRON stated that the bar was quiet for a while and a group of subjects walked into the bar. PERRON stated that once the group was in the bar he saw that Fred was one of the people that walked into the bar. PERRON stated that he was walking around the bar and PERRON was asking him to leave. PERRON stated that he would open the door for Fred and tell him to leave.

PERRON stated that when Fred began to walk out of the bar after being asked numerous times he saw Fred lifting his shirt and reaching for something on the right side of his body. PERRON stated he closed the front door of the bar and locked the door to prevent Fred from walking back in. PERRON stated a short time later he heard one gun shot outside the front door of the bar. PERRON stated he ran away from the door and then called 911. PERRON stated he assumed that the subject firing the gun outside was Fred. PERRON described Fred as-

B/M, 6'02"-6'03", 200lbs, 30-35yoa, medium complexion, muscular build, short hair, goatee, grey sweatshirt with white t-shirt under, blue jeans

PERRON stated that he never saw Fred with a gun. PERRON stated he was focused on Fred's hands while he was trying to get him out of the bar since he has attempted to come after him in the past. I had a booking photo of Frederick JONES, B/M, 1-28-1979, with me and showed the photo to PERRON and he identified JONES as the subject he was referring to as Fred in this incident.

Later on Sunday, May 15, 2016, at approximately 12:39am, PO James NOWAK, Squad 4340, was dispatched to a Shooting Complaint at the address of 2002 W. Stark St., which is located in the City and County of Milwaukee.

Upon arrival PO NOWAK spoke to the victim's father identified as Van JONES Jr. (M/B, 04-08-1943) who stated he was not aware of anyone being shot at the listed location. PO NOWAK then proceeded to come inside the residence to check for a victim, which he then located Frederick D. JONES (M/B, 01-28-1979) in the kitchen. FREDERICK stated he was shot in the right leg in the thigh above the kneecap.

FREDERICK stated at approximately 10:30pm on yesterdays date (05-14-2016) he was at Silver Spring Tap (3530 W. Silver Spring Dr.). FREDERICK stated he was outside of the bar smoking a cigarette when he heard people begin to argue. FREDERICK stated this happens at the bar a lot so he did not pay any attention to the argument.

FREDERICK then stated he heard three shots and decided to walk back inside the bar. At this time another subject stated to him "you're bleeding". FREDERICK then stated he went into the bathroom and noticed that he was shot in the right leg.

FREDERICK then stated to PO NOWAK that he then drove home and called 911.

FREDERICK stated he did not see who shot him nor shot any firearms.

During this interview PO NOWAK observed FREDERICK as being highly intoxicated.

MILWAUKEE POLICE DEPARTMENT

REPORT OF INCIDENTS INVOLVING LICENSED PERSONS OR PREMISES

TO: Andra Williams Captain of Police

Business Name: Silver Spring Tap

Address of Licensed Premises: 3530 W Silver Spring Dr

Business Phone: 414-975-5329

Type of License: Class B Tavern

District: 4

Violation / Incident #

Date of Incident:

Licensee or Manager on premises at time of violation / incident? Yes No

Licensee cooperative? Yes No (if no, explain in narrative section)

Licensee Notified by Officer:

Date:

Time:

Licensee or Agent's Name: Terry L. Heinmeier

Home Address: 7636 Fairway Lane. West Bend, WI 53090

Date of Birth: 08/01/50

Home Phone: 414-527-9390

Co-Licensee Name:

Home Address:

Class S License Number:

Date of Birth:

Home Phone:

Bartender Name:

Home Address:

Class D License Number:

Date of Birth:

Home Phone:

Licensed Person / Public Pass. Vehicle, etc.:

Home Address:

Class D License Number:

Date of Birth:

Home Phone:

VIOLATION/INCIDENT - DESCRIBE FACTS AND CIRCUMSTANCES IN NARRATIVE SECTION

Name of Person Cited:

Citation Number:

Violation & Ord. / Statute No.:

Date of Birth:

Court Date:

Name of Person Cited:

Citation Number:

Violation & Ord. / Statute No.:

Date of Birth:

Court Date:

Name of Person Cited:

Citation Number:

Violation & Ord. / Statute No.:

Date of Birth:

Court Date:

Name of Person Cited:

Citation Number:

Violation & Ord. / Statute No.:

Date of Birth:

Court Date:

Name of Person Cited:

Citation Number:

Violation & Ord. / Statute No.:

Date of Birth:

Court Date:

Investigating Officer: P.O. Tracey Geniesse

District / Bureau: 41

Date: 06/24/16

P.O. Tracey Geniesse
Commanding Officer

JUN 24 2016

Date

DISPOSITION - FOR LICENSING ONLY

Citation No.	Case Number	Disposition	Judge	Date

LICENSE INVESTIGATION UNIT
Received *7-14-16*
Referred
By *[Signature]*

PA-33E Narrative

This report is written by P.O. Tracey Geniesse assigned to District Four, Day Shift on squad 4164. along with P.O. Carrie Resnick.

On Monday 6/20/16, Terry Heinmeier came into District Four, at 11 AM for a scheduled meeting of which he requested the prior week. Present for this meeting was P.O. Carrie Resnick. Terry Heinmeier and myself. We held the meeting in the CLO's office at District Four.


Mr. Heinmeier stated he is concerned with the summer months and doesn't want any problems at his tavern. He asked for some suggestions because he has had a couple of incidents in previous months. SO he asked for a few suggestions. I asked him what he already had in place. He stated he has an unarmed security guard, seven days a week from 10 PM-until closing. He also has six interior cameras.

We (MPD) recommended to wand every patron, for weapons. Put "No Loitering" signs on the exterior of the building, and check into exterior cameras. Heinmeier stated he will look into cameras on the exterior and check the exterior lighting.

Respectfully Submitted By:



P.O. Tracey Geniesse 014168

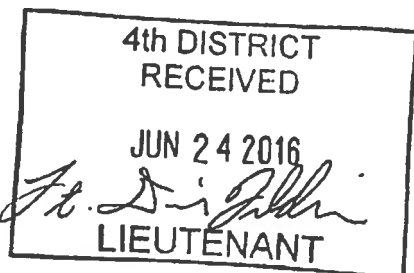



Thursday, May 04, 2017



Notice of Public Hearing

HEINEMEIER, Terry L, Agent
SILVER SPRING TAP at 3530 W SILVER SPRING DR
Class B Tavern and Public Entertainment Premises License Renewal Applications

Tuesday, May 16, 2017 at 10:00 AM

To whom it may concern:

The above application has been made by the above named applicant(s). This requires approval from the Licenses Committee and the Common Council of the City of Milwaukee. The hearing before the Licenses Committee will take place on 5/16/2017 at 10:00 AM, in Room 301-B, Third Floor, City Hall. If you wish, you may provide testimony at the hearing regarding the request; see below for further information. You are not required to attend the hearing. Once the Licenses Committee makes its recommendation, this recommendation is forwarded to the full Common Council for approval at its next regularly scheduled hearing. Please review the information below and if you have further questions regarding this process, please contact the License Division at (414) 286-2238.

Important details for those wishing to provide information for the Licenses Committee to consider when making its recommendation:

1. The license application is scheduled to be heard at the above time. Due to other hearings running longer than scheduled, you may have to wait some time to provide your testimony.
2. You must appear in person and testify as to matters that you have personally experienced or seen. (You cannot provide testimony for your neighbor, parent or anyone else; this is considered hearsay and cannot be considered by the committee.)
3. No letters or petitions can be accepted by the committee (unless the person who wrote the letter or the persons who signed the petition are present at the committee hearing and willing to testify).
4. Persons opposed to the license application are given the opportunity to testify first; supporters may testify after the opponents have finished.
5. When you are called to testify, you will be sworn in and asked to give your name, and address. (If your first and/or last names are uncommon please spell them.)
6. You may then provide testimony.
 - a. Include only information relating to the above license application.
 - b. Include only information you have personally witnessed or seen.
 - c. Provide concise and relevant information detailing how this business has affected or may affect the peaceful enjoyment of your neighborhood.
 - d. If by the time you have the opportunity to testify, the information you wish to share has already been provided to the committee, you may state that you agree with the previous testimony. Redundant or repetitive testimony will not assist the committee in making its recommendation.
7. After giving your testimony, the members of the Licenses Committee and the licensee may ask questions regarding the testimony you have given or other factors relating to the license application.
8. Business Competition is not a valid basis for denial or non-renewal of a license.
Please Note: If you have submitted an objection to the above application your objection cannot be considered by the committee unless you personally testify at the hearing.

OCCUPANT	MAIL ADDRESS	CITY AND ZIP CODE
CURRENT OCCUPANT	5605 N 35TH ST A	MILWAUKEE, WI 53209-4031
CURRENT OCCUPANT	5619 N 36TH ST	MILWAUKEE, WI 53209-4005
CURRENT OCCUPANT	5622A N 36TH ST	MILWAUKEE, WI 53209-4006
CURRENT OCCUPANT	5628 N 36TH ST	MILWAUKEE, WI 53209-4006
CURRENT OCCUPANT	5632A N 36TH ST	MILWAUKEE, WI 53209-4006
CURRENT OCCUPANT	5640 N 36TH ST	MILWAUKEE, WI 53209-4006
CURRENT OCCUPANT	5650 N 36TH ST	MILWAUKEE, WI 53209-4006
CURRENT OCCUPANT	5568 N 36TH ST	MILWAUKEE, WI 53209-4760
CURRENT OCCUPANT	5567 N 36TH ST	MILWAUKEE, WI 53209-4759
CURRENT OCCUPANT	5631 N 36TH ST	MILWAUKEE, WI 53209-4005
CURRENT OCCUPANT	5640 N 37TH ST	MILWAUKEE, WI 53209-4014
CURRENT OCCUPANT	5644 N 36TH ST	MILWAUKEE, WI 53209-4006
CURRENT OCCUPANT	5556 N 36TH ST	MILWAUKEE, WI 53209-4760
CURRENT OCCUPANT	5559 N 35TH ST	MILWAUKEE, WI 53209-4755
CURRENT OCCUPANT	5629 N 35TH ST	MILWAUKEE, WI 53209-4031
CURRENT OCCUPANT	5620 N 36TH ST	MILWAUKEE, WI 53209-4006
CURRENT OCCUPANT	5566 N 37TH ST	MILWAUKEE, WI 53209-4734
CURRENT OCCUPANT	5637 N 35TH ST	MILWAUKEE, WI 53209-4031
CURRENT OCCUPANT	5626 N 37TH ST	MILWAUKEE, WI 53209-4014
CURRENT OCCUPANT	5561 N 35TH ST	MILWAUKEE, WI 53209-4755
CURRENT OCCUPANT	3512 W SILVER SPRING DR	MILWAUKEE, WI 53209-4036
CURRENT OCCUPANT	3510A W SILVER SPRING DR	MILWAUKEE, WI 53209-4036
CURRENT OCCUPANT	5605 N 35TH ST	MILWAUKEE, WI 53209-4031
CURRENT OCCUPANT	5618 N 37TH ST	MILWAUKEE, WI 53209-4014
CURRENT OCCUPANT	5625 N 36TH ST	MILWAUKEE, WI 53209-4005
CURRENT OCCUPANT	5560 N 36TH ST	MILWAUKEE, WI 53209-4760
CURRENT OCCUPANT	5565 N 35TH ST	MILWAUKEE, WI 53209-4755
CURRENT OCCUPANT	5635 N 35TH ST	MILWAUKEE, WI 53209-4031
CURRENT OCCUPANT	5626A N 37TH ST	MILWAUKEE, WI 53209-4014
CURRENT OCCUPANT	5556A N 36TH ST	MILWAUKEE, WI 53209-4760
CURRENT OCCUPANT	5559 N 36TH ST	MILWAUKEE, WI 53209-4759
CURRENT OCCUPANT	5645 N 35TH ST	MILWAUKEE, WI 53209-4031
CURRENT OCCUPANT	5622 N 36TH ST	MILWAUKEE, WI 53209-4006
CURRENT OCCUPANT	5632 N 36TH ST	MILWAUKEE, WI 53209-4006
CURRENT OCCUPANT	5560A N 36TH ST	MILWAUKEE, WI 53209-4760
CURRENT OCCUPANT	3526A W SILVER SPRING DR	MILWAUKEE, WI 53209-4036
CURRENT OCCUPANT	3518A W SILVER SPRING DR	MILWAUKEE, WI 53209-4036
CURRENT OCCUPANT	5619 N 35TH ST	MILWAUKEE, WI 53209-4031
CURRENT OCCUPANT	5618A N 37TH ST	MILWAUKEE, WI 53209-4014
CURRENT OCCUPANT	5634 N 37TH ST	MILWAUKEE, WI 53209-4014
CURRENT OCCUPANT	5635 N 36TH ST	MILWAUKEE, WI 53209-4005
CURRENT OCCUPANT	5643 N 36TH ST	MILWAUKEE, WI 53209-4005
CURRENT OCCUPANT	5647 N 36TH ST	MILWAUKEE, WI 53209-4005

Total Records: 44

Radius: 250.0 feet and Center of Circle: 3530 W Silver Spring DR

2016-2017 Plan of Operation for 3530 W SILVER SPRING DR

1. Litter & Security Plans

How are the grounds kept clean? Sweep Pressure Wash Pick Up Litter Other:

How often will grounds be cleaned? Daily Weekly Other:

Who cleans the grounds? Licensee Building Owner Employees Hired Maintenance Other:

How are noise issues prevented and/or addressed? Security Manager approaches customer(s) Call Police Signs Posted Other:

Are there designated outdoor smoking areas? No Yes If Yes, Describe: outside - side and front door

Number of garbage cans: Inside 4 Locations: under bar and each bathroom
 Outside 1 Locations: parking lot

Is a crowd control barrier used? No Yes If Yes, Describe:

Number of restrooms: 2 womens and mens

Name of solid waste contractor: Waste Management

Are there parking spaces on the premises? No Yes If Yes, list number of spaces: 6 and describe security plans:

camera facing lot / monitor over back of bar

Are there designated loading areas? No Yes If Yes, describe security plans:

Do you have security personnel on the premise? No Yes If Yes, how many? 1

AND What are their responsibilities? monitor the bar and keep peace

What security equipment do they use? _____

List their licensing, certification or training credentials: _____

Are there security cameras? No Yes If Yes, list all locations: Park. lot, side door, front door (outside) and inside bar area

Are searches and/or identification checks conducted upon entry? No Yes If Yes, describe: 10pm till close

2. Percentage of Sales (must total 100%)

Alcohol 97 % Food Sales 3 % snacks Entertainment _____ % Other _____ %

3. Businesses On The Premises (choose all that apply):

- Restaurant Cafe/Coffee Shop Cocktail Lounge Convenience Store Other:
 Night Club Tavern Banquet Hall Sports Facility
 Liquor Store Hotel Supermarket Private/Fraternal/Veterans' Club

4. Hours of Operation and Age Restriction

Are there any changes to the current hours of operation or age restriction? No Yes If Yes, Describe:

Please Note: If you will be open earlier or later than the hours listed on your current license for even one event or holiday (for example, St. Patrick's Day, Brewers Opening Day, etc.) during the license period, this must be reported and printed on your license.

Your hours of operation and age restriction are listed on your current license.

5. Floor Plan and Capacity

Are you requesting any changes to the floor plan or capacity? No Yes If Yes, Describe:

If requesting changes to the floor plan, submit a new floor plan with this application. Changes in floor plan include changing the location of tables, games, etc. within your current licensed premises. If your changes include adding any additional areas or square footage to your premises, or any renovations to the building will be done, a Permanent Extension of Premises application must be filed.

6. Sidewalk Dining (if renewing a current license)

Are there any changes to the sidewalk dining site plan? No Yes If Yes, submit an updated site plan with this application.



**CITY OF MILWAUKEE
OFFICE OF THE CITY CLERK**

Thursday, May 04, 2017

COMMITTEE MEETING NOTICE

AD 02

WITYNSKI, Michael A, Agent
FAMILY DOLLAR STORES OF WISCONSIN, INC.
500 Volvo Parkway
Chesapeake, VA 23320

You are requested to attend a hearing which is to be held in Room 301-B, Third Floor, City Hall on:

Tuesday, May 16, 2017 at 10:00 AM

Regarding: Your Food Dealer License Renewal Application with Change of Agent as agent for "FAMILY DOLLAR STORES OF WISCONSIN, INC." for "FAMILY DOLLAR STORE #24325" at 7616 W HAMPTON .

There is a possibility that your application may be denied for one or more of the following reasons: The recommendation of the committee regarding the application shall be based on evidence presented at the hearing. Per MCO 85-4-4, unless otherwise specified in the code, probative evidence concerning non-renewal, suspension or revocation may include evidence of the following: failure of the applicant to meet municipal qualifications, pending charges against or the conviction of any felony, misdemeanor, municipal offense or other offense, the circumstances of which substantially relate to the circumstances of the particular licensed or permitted activity, by the applicant or by any employee or other agent of the applicant. If the activities of the applicant involve a licensed premises, whether the premises tends to facilitate a public or private nuisance or has been the source of congregations of persons which have resulted in any of the following: disturbance of the peace; illegal drug activity; public drunkenness; drinking in public; harassment of passers-by; gambling; prostitution; sale of stolen goods; public urination; theft; assaults; battery; acts of vandalism including graffiti, excessive littering, loitering, illegal parking, loud noise at times when the licensed premise is open for business; traffic violations; curfew violations; lewd conduct; display of materials harmful to minors, pursuant to s. 106-9.6; or any other factor which reasonably relates to the public health, safety and welfare, or failure to comply with the approved plan of operation. See attached police report or correspondence.

Notice for applicants with warrants or unpaid fines:

Proof of warrant satisfaction or payment of fines must be submitted at the hearing on the above date and time. Failure to comply with this requirement may result in a delay of the granting/denial of your application.

Failure to appear at this meeting may result in the denial of your license. Individual applicants must appear only in person or by an attorney. Corporate or Limited Liability applicants must appear only by the agent designated on the application or by an attorney. Partnership applicants must appear by a partner listed on the application or by an attorney. If you wish to do so and at your own expense, you may be accompanied by an attorney of your choosing to represent you at this hearing.

You will be given an opportunity to speak on behalf of the application and to respond and challenge any charges or reasons given for the denial. No petitions can be accepted by the committee, unless the people who signed the petition are present at the committee hearing and willing to testify. You may present witnesses under oath and you may also confront and cross-examine opposing witnesses under oath. If you have difficulty with the English language, you should bring an interpreter with you, at your expense, so that you can answer questions and participate in your hearing.

You may examine the application file at this office during regular business hours prior to the hearing date. Inquiries regarding this matter may be directed to the person whose signature appears below.

Limited parking for persons attending meetings in City Hall is available at reduced rates (5 hour limit) at the Milwaukee Center on the southwest corner of East Kilbourn and North Water Street. Parking tickets must be validated in the first floor information booth in City Hall.

PLEASE NOTE: Upon reasonable notice, efforts will be made to accommodate the needs of disabled individuals through sign language interpreters or other auxiliary aids. For additional information or to request this service, contact the Council Services Division ADA Coordinator at (414) 286-2998, Fax - (414) 286-3456, TDD - (414) 286-2025.

JIM OWCZARSKI, CITY CLERK

BY: _____

Jessica Celella
License Division Manager

If you have questions regarding this notice, please contact the License Division at (414) 286-2238.



Thursday, May 04, 2017



Notice of Public Hearing

WITYNSKI, Michael A, Agent
FAMILY DOLLAR STORE #24325 at 7616 W HAMPTON Av
Food Dealer License Renewal Application with Change of Agent

Tuesday, May 16, 2017 at 10:00 AM

To whom it may concern:

The above application has been made by the above named applicant(s). This requires approval from the Licenses Committee and the Common Council of the City of Milwaukee. The hearing before the Licenses Committee will take place on 5/16/2017 at 10:00 AM, in Room 301-B, Third Floor, City Hall. If you wish, you may provide testimony at the hearing regarding the request; see below for further information. You are not required to attend the hearing. Once the Licenses Committee makes its recommendation, this recommendation is forwarded to the full Common Council for approval at its next regularly scheduled hearing. Please review the information below and if you have further questions regarding this process, please contact the License Division at (414) 286-2238.

Important details for those wishing to provide information for the Licenses Committee to consider when making its recommendation:

1. The license application is scheduled to be heard at the above time. Due to other hearings running longer than scheduled, you may have to wait some time to provide your testimony.
2. You must appear in person and testify as to matters that you have personally experienced or seen. (You cannot provide testimony for your neighbor, parent or anyone else; this is considered hearsay and cannot be considered by the committee.)
3. No letters or petitions can be accepted by the committee (unless the person who wrote the letter or the persons who signed the petition are present at the committee hearing and willing to testify).
4. Persons opposed to the license application are given the opportunity to testify first; supporters may testify after the opponents have finished.
5. When you are called to testify, you will be sworn in and asked to give your name, and address. (If your first and/or last names are uncommon please spell them.)
6. You may then provide testimony.
 - a. Include only information relating to the above license application.
 - b. Include only information you have personally witnessed or seen.
 - c. Provide concise and relevant information detailing how this business has affected or may affect the peaceful enjoyment of your neighborhood.
 - d. If by the time you have the opportunity to testify, the information you wish to share has already been provided to the committee, you may state that you agree with the previous testimony. Redundant or repetitive testimony will not assist the committee in making its recommendation.
7. After giving your testimony, the members of the Licenses Committee and the licensee may ask questions regarding the testimony you have given or other factors relating to the license application.
8. Business Competition is not a valid basis for denial or non-renewal of a license.
Please Note: If you have submitted an objection to the above application your objection cannot be considered by the committee unless you personally testify at the hearing.

OCCUPANT	MAIL ADDRESS	CITY AND ZIP CODE
CURRENT OCCUPANT	4843 N 77TH ST	MILWAUKEE, WI 53218-3730
CURRENT OCCUPANT	7701 W HAMPTON AVE 3	MILWAUKEE, WI 53218-4706
CURRENT OCCUPANT	7701 W HAMPTON AVE 7	MILWAUKEE, WI 53218-4706
CURRENT OCCUPANT	7734 W HAMPTON AVE 7	MILWAUKEE, WI 53218-4712
CURRENT OCCUPANT	7712 W HAMPTON AVE 2	MILWAUKEE, WI 53218-4704
CURRENT OCCUPANT	4834 N 76TH ST	MILWAUKEE, WI 53218-3825
CURRENT OCCUPANT	4846 N 76TH ST	MILWAUKEE, WI 53218-3825
CURRENT OCCUPANT	7630 W STARK ST	MILWAUKEE, WI 53218-3754
CURRENT OCCUPANT	4912 N 78TH ST	MILWAUKEE, WI 53218-3733
CURRENT OCCUPANT	7724 W HAMPTON AVE 1	MILWAUKEE, WI 53218-4710
CURRENT OCCUPANT	7700 W HAMPTON AVE 4	MILWAUKEE, WI 53218-4704
CURRENT OCCUPANT	4923 N 76TH ST	MILWAUKEE, WI 53218-3828
CURRENT OCCUPANT	4901 N 76TH ST	MILWAUKEE, WI 53218-3828
CURRENT OCCUPANT	4902 N 78TH ST	MILWAUKEE, WI 53218-3733
CURRENT OCCUPANT	7701 W HAMPTON AVE 1	MILWAUKEE, WI 53218-4706
CURRENT OCCUPANT	7701 W HAMPTON AVE 2	MILWAUKEE, WI 53218-4706
CURRENT OCCUPANT	7724 W HAMPTON AVE 4	MILWAUKEE, WI 53218-4710
CURRENT OCCUPANT	7734 W HAMPTON AVE 5	MILWAUKEE, WI 53218-4712
CURRENT OCCUPANT	7723 W LUSCHER AVE	MILWAUKEE, WI 53218-3743
CURRENT OCCUPANT	4911 N 76TH ST	MILWAUKEE, WI 53218-3828
CURRENT OCCUPANT	4912 N 76TH ST	MILWAUKEE, WI 53218-3827
CURRENT OCCUPANT	7730 W GERTRUDE DR	MILWAUKEE, WI 53218-3738
CURRENT OCCUPANT	4917 N 76TH ST	MILWAUKEE, WI 53218-3828
CURRENT OCCUPANT	4866 N 76TH ST	MILWAUKEE, WI 53218-3825
CURRENT OCCUPANT	7708 W GERTRUDE DR	MILWAUKEE, WI 53218-3738
CURRENT OCCUPANT	7721 W GERTRUDE DR	MILWAUKEE, WI 53218-3739
CURRENT OCCUPANT	4842 N 78TH ST	MILWAUKEE, WI 53218-3731
CURRENT OCCUPANT	4865 N 77TH ST	MILWAUKEE, WI 53218-3730
CURRENT OCCUPANT	4884 N 78TH ST	MILWAUKEE, WI 53218-3731
CURRENT OCCUPANT	7719 W HAMPTON AVE 4	MILWAUKEE, WI 53218-4706
CURRENT OCCUPANT	7719 W HAMPTON AVE 1	MILWAUKEE, WI 53218-4706
CURRENT OCCUPANT	7719 W HAMPTON AVE 8	MILWAUKEE, WI 53218-4706
CURRENT OCCUPANT	7719 W HAMPTON AVE 2	MILWAUKEE, WI 53218-4706
CURRENT OCCUPANT	7719 W HAMPTON AVE 7	MILWAUKEE, WI 53218-4706
CURRENT OCCUPANT	7701 W HAMPTON AVE 6	MILWAUKEE, WI 53218-4706
CURRENT OCCUPANT	7701 W HAMPTON AVE 5	MILWAUKEE, WI 53218-4706
CURRENT OCCUPANT	7738 W GERTRUDE DR	MILWAUKEE, WI 53218-3738
CURRENT OCCUPANT	4858 N 78TH ST	MILWAUKEE, WI 53218-3731
CURRENT OCCUPANT	4883 N 77TH ST	MILWAUKEE, WI 53218-3730
CURRENT OCCUPANT	4876 N 78TH ST	MILWAUKEE, WI 53218-3731
CURRENT OCCUPANT	7719 W HAMPTON AVE 6	MILWAUKEE, WI 53218-4706
CURRENT OCCUPANT	7719 W HAMPTON AVE 5	MILWAUKEE, WI 53218-4706
CURRENT OCCUPANT	7711 W HAMPTON AVE 2	MILWAUKEE, WI 53218-4707
CURRENT OCCUPANT	7711 W HAMPTON AVE 3	MILWAUKEE, WI 53218-4707
CURRENT OCCUPANT	7734 W HAMPTON AVE 8	MILWAUKEE, WI 53218-4712
CURRENT OCCUPANT	4852 N 76TH ST	MILWAUKEE, WI 53218-3825
CURRENT OCCUPANT	4904 N 76TH ST	MILWAUKEE, WI 53218-3827
CURRENT OCCUPANT	4853 N 77TH ST	MILWAUKEE, WI 53218-3730
CURRENT OCCUPANT	4859 N 77TH ST	MILWAUKEE, WI 53218-3730
CURRENT OCCUPANT	4889 N 77TH ST	MILWAUKEE, WI 53218-3730
CURRENT OCCUPANT	4920 N 78TH ST	MILWAUKEE, WI 53218-3733
CURRENT OCCUPANT	7719 W HAMPTON AVE 3	MILWAUKEE, WI 53218-4706
CURRENT OCCUPANT	7711 W HAMPTON AVE 6	MILWAUKEE, WI 53218-4707
CURRENT OCCUPANT	7711 W HAMPTON AVE 1	MILWAUKEE, WI 53218-4707
CURRENT OCCUPANT	7724 W HAMPTON AVE 3	MILWAUKEE, WI 53218-4710

CURRENT OCCUPANT	4862 N 76TH ST	MILWAUKEE, WI 53218-3825
CURRENT OCCUPANT	4850 N 78TH ST	MILWAUKEE, WI 53218-3731
CURRENT OCCUPANT	4868 N 78TH ST	MILWAUKEE, WI 53218-3731
CURRENT OCCUPANT	7711 W HAMPTON AVE 4	MILWAUKEE, WI 53218-4707
CURRENT OCCUPANT	7711 W HAMPTON AVE 8	MILWAUKEE, WI 53218-4707
CURRENT OCCUPANT	7701 W HAMPTON AVE 4	MILWAUKEE, WI 53218-4706
CURRENT OCCUPANT	7701 W HAMPTON AVE 8	MILWAUKEE, WI 53218-4706
CURRENT OCCUPANT	7734 W HAMPTON AVE 6	MILWAUKEE, WI 53218-4712
CURRENT OCCUPANT	7712 W HAMPTON AVE 4	MILWAUKEE, WI 53218-4704
CURRENT OCCUPANT	7712 W HAMPTON AVE 3	MILWAUKEE, WI 53218-4704
CURRENT OCCUPANT	7700 W HAMPTON AVE 2	MILWAUKEE, WI 53218-4704
CURRENT OCCUPANT	4826 N 76TH ST	MILWAUKEE, WI 53218-3825
CURRENT OCCUPANT	4834A N 76TH ST	MILWAUKEE, WI 53218-3825
CURRENT OCCUPANT	4872 N 76TH ST	MILWAUKEE, WI 53218-3825
CURRENT OCCUPANT	7707 W GERTRUDE DR	MILWAUKEE, WI 53218-3739
CURRENT OCCUPANT	7711 W HAMPTON AVE 7	MILWAUKEE, WI 53218-4707
CURRENT OCCUPANT	7711 W HAMPTON AVE 5	MILWAUKEE, WI 53218-4707
CURRENT OCCUPANT	7724 W HAMPTON AVE 2	MILWAUKEE, WI 53218-4710
CURRENT OCCUPANT	7712 W HAMPTON AVE 1	MILWAUKEE, WI 53218-4704
CURRENT OCCUPANT	7700 W HAMPTON AVE 3	MILWAUKEE, WI 53218-4704
CURRENT OCCUPANT	7700 W HAMPTON AVE 1	MILWAUKEE, WI 53218-4704
CURRENT OCCUPANT	7624 W STARK ST	MILWAUKEE, WI 53218-3754
CURRENT OCCUPANT	4838 N 76TH ST	MILWAUKEE, WI 53218-3825

Total Records: 79

Radius: 250.0 feet and Center of Circle: 7616 W Hampton AV



BUSINESS LICENSE RENEWAL PLAN OF OPERATION

ccl-busrenplan 2/2/17

Office of the City Clerk License Division
200 E. Wells St. Room 105, Milwaukee, WI 53202
(414) 286-2238 www.milwaukee.gov/license e-mail address: license@milwaukee.gov

Legal Entity Name: **FAMILY DOLLAR STORES OF WISCONSIN, INC.**

Premises Address: **7616 W HAMPTON AV**

Changes Since Last Application?

Are there any changes in your plans to address litter, noise, and/or security?

No Yes If yes, describe: _____

Are there any changes to your floor plan and/or capacity?

No Yes If yes, describe: _____ and submit a new floor plan

Are there any changes to the current hours of operation?

No Yes If yes, describe: _____

Your hours of operation are listed on your current license.

Weights & Measures Licensees Only

Number/Type of Devices:

/ RENEWAL FEE =

/ RENEWAL FEE =

If the number of devices is changing, contact our office for further instructions.

Food Dealer Licensees Only – FOOD DEALER RENEWAL FEE = **\$300.00**

Your current food license includes the following business operations: **No Processing, Hazardous Foods, Sales \$20,001 - \$200,000, Food Store**

Are there any changes to your plan of operation (for example, adding processing, changing sales amount or complexity, etc.)

No Yes

If yes, you must complete a "Request to Modify Food Establishment/Food Operation Plan" which can be obtained at www.milwaukee.gov/licenses under "Forms and Related Information" or by contacting our office.

All Applicants: Signature(s)

Sole Proprietor, Partner, Agent, or 20% or more Shareholder

Signature of additional partner or 20% or more Shareholder



**CITY OF MILWAUKEE
OFFICE OF THE CITY CLERK**

Monday, May 08, 2017

COMMITTEE MEETING NOTICE

AD 02

Revised Notice

YANG, Plor, Agent
Milwaukee Asian Market Building #2, LLC
9099 N Park Plaza Ct
Milwaukee, WI 53223

You are requested to attend a hearing which is to be held in Room 301-B, Third Floor, City Hall on:

Tuesday, May 16, 2017 at 10:00 AM

Regarding: Your Class B Tavern and Public Entertainment Premises License Applications Requesting Bands, Concerts, and Patrons Dancing as agent for "Milwaukee Asian Market Building #2, LLC" for "Milwaukee Asian Market Restaurant" at 6300 N 76TH St.



There is a possibility that your application may be denied for one or more of the following reasons: The recommendation of the committee regarding the application shall be based on evidence presented at the hearing. Per MCO 85-2.7-4, probative evidence concerning whether or not a new license should be granted may be presented on the following subjects: whether or not the applicant meets the municipal requirements, the appropriateness of the location and premises where the licensed premises is to be located and whether use of the premises for the purposes or activities permitted by the license would tend to facilitate a public or private nuisance or create undesirable neighborhood problems such as disorderly patrons, unreasonably loud noise, litter, and excessive traffic and parking congestion. Probative evidence relating to these matters may be taken from the plan of operation submitted with the license application, if any, but shall not include the content of any music. Evidence regarding the fitness of the location of the premises to be maintained as the principal place of business, including but not limited to whether there is an overconcentration of businesses of the type for which the license is sought; whether the proposal is consistent with any pertinent neighborhood business or development plans, or the location's proximity to areas where children are typically present. The applicant's record in operating similarly licensed premises; and whether or not the applicant has been charged with or convicted of any felony, misdemeanor, municipal offense or other offense, the circumstances of which substantially relate to the activity to be permitted by the license being applied for or any other factor which reasonably relates to the public health, safety or welfare may also be considered. See attached police report or correspondence.

Notice for applicants with warrants or unpaid fines:

Proof of warrant satisfaction or payment of fines must be submitted at the hearing on the above date and time. Failure to comply with this requirement may result in a delay of the granting/denial of your application.

Failure to appear at this meeting may result in the denial of your license. Individual applicants must appear only in person or by an attorney. Corporate or Limited Liability applicants must appear only by the agent designated on the application or by an attorney. Partnership applicants must appear by a partner listed on the application or by an attorney. If you wish to do so and at your own expense, you may be accompanied by an attorney of your choosing to represent you at this hearing.

You will be given an opportunity to speak on behalf of the application and to respond and challenge any charges or reasons given for the denial. No petitions can be accepted by the committee, unless the people who signed the petition are present at the committee hearing and willing to testify. You may present witnesses under oath and you may also confront and cross-examine opposing witnesses under oath. If you have difficulty with the English language, you should bring an interpreter with you, at your expense, so that you can answer questions and participate in your hearing.

You may examine the application file at this office during regular business hours prior to the hearing date. Inquiries regarding this matter may be directed to the person whose signature appears below.

Limited parking for persons attending meetings in City Hall is available at reduced rates (5 hour limit) at the Milwaukee Center on the southwest corner of East Kilbourn and North Water Street. Parking tickets must be validated in the first floor information booth in City Hall.

PLEASE NOTE: Upon reasonable notice, efforts will be made to accommodate the needs of disabled individuals through sign language interpreters or other auxiliary aids. For additional information or to request this service, contact the Council Services Division ADA Coordinator at (414) 286-2998, Fax - (414) 286-3456, TDD - (414) 286-2025.

JIM OWCZARSKI, CITY CLERK

BY:

Jessica Celella
License Division Manager

If you have questions regarding this notice, please contact the License Division at (414) 286-2238.



**CITY OF MILWAUKEE
OFFICE OF THE CITY CLERK**

Monday, May 8, 2017

COMMITTEE MEETING NOTICE

AD 02

Revised Notice

YANG, Flor, Agent
Milwaukee Asian Market Building #2, LLC
6300 N 76TH St
Milwaukee, WI 53218

You are requested to attend a hearing which is to be held in Room 301-B, Third Floor, City Hall on:

Tuesday, May 16, 2017 at 10:00 AM

Regarding: Your Class B Tavern and Public Entertainment Premises License Applications Requesting Bands, Concerts, and Patrons Dancing as agent for "Milwaukee Asian Market Building #2, LLC" for "Milwaukee Asian Market Restaurant" at 6300 N 76TH St.

There is a possibility that your application may be denied for one or more of the following reasons: The recommendation of the committee regarding the application shall be based on evidence presented at the hearing. Per MCO 85-2.7-4, probative evidence concerning whether or not a new license should be granted may be presented on the following subjects: whether or not the applicant meets the municipal requirements, the appropriateness of the location and premises where the licensed premises is to be located and whether use of the premises for the purposes or activities permitted by the license would tend to facilitate a public or private nuisance or create undesirable neighborhood problems such as disorderly patrons, unreasonably loud noise, litter, and excessive traffic and parking congestion. Probative evidence relating to these matters may be taken from the plan of operation submitted with the license application, if any, but shall not include the content of any music. Evidence regarding the fitness of the location of the premises to be maintained as the principal place of business, including but not limited to whether there is an overconcentration of businesses of the type for which the license is sought; whether the proposal is consistent with any pertinent neighborhood business or development plans, or the location's proximity to areas where children are typically present. The applicant's record in operating similarly licensed premises; and whether or not the applicant has been charged with or convicted of any felony, misdemeanor, municipal offense or other offense, the circumstances of which substantially relate to the activity to be permitted by the license being applied for or any other factor which reasonably relates to the public health, safety or welfare may also be considered. See attached police report or correspondence.

Notice for applicants with warrants or unpaid fines:

Proof of warrant satisfaction or payment of fines must be submitted at the hearing on the above date and time. Failure to comply with this requirement may result in a delay of the granting/denial of your application.

Failure to appear at this meeting may result in the denial of your license. Individual applicants must appear only in person or by an attorney. Corporate or Limited Liability applicants must appear only by the agent designated on the application or by an attorney. Partnership applicants must appear by a partner listed on the application or by an attorney. If you wish to do so and at your own expense, you may be accompanied by an attorney of your choosing to represent you at this hearing.

You will be given an opportunity to speak on behalf of the application and to respond and challenge any charges or reasons given for the denial. No petitions can be accepted by the committee, unless the people who signed the petition are present at the committee hearing and willing to testify. You may present witnesses under oath and you may also confront and cross-examine opposing witnesses under oath. If you have difficulty with the English language, you should bring an interpreter with you, at your expense, so that you can answer questions and participate in your hearing.

You may examine the application file at this office during regular business hours prior to the hearing date. Inquiries regarding this matter may be directed to the person whose signature appears below.

Limited parking for persons attending meetings in City Hall is available at reduced rates (5 hour limit) at the Milwaukee Center on the southwest corner of East Kilbourn and North Water Street. Parking tickets must be validated in the first floor information booth in City Hall.

PLEASE NOTE: Upon reasonable notice, efforts will be made to accommodate the needs of disabled individuals through sign language interpreters or other auxiliary aids. For additional information or to request this service, contact the Council Services Division ADA Coordinator at (414) 286-2998, Fax - (414) 286-3456, TDD - (414) 286-2025.

JIM OWCZARSKI, CITY CLERK

BY:

Jessica Ceella
License Division Manager

If you have questions regarding this notice, please contact the License Division at (414) 286-2238.

MILWAUKEE POLICE DEPARTMENT LICENSING

CRIMINAL RECORD/ORDINANCE VIOLATION/INCIDENTS SYNOPSIS

DATE: 05/08/2017

LICENSE TYPE: Class B Tavern

NEW:

RENEWAL:

No. 251522

Application Date: 03/30/2017

License Location: 6300 N 76th St

Business Name: Milwaukee Asian Market Building #2 LLC

Licensee/Applicant: YANG, Plor
(Last Name, First Name, MI)

Date of Birth: 12/15/1985

Home Address: 9099 N Park Plaza Ct

City: Milwaukee

State: WI **Zip Code:** 53223

Home Phone:

This report is written by Police Officer David Novak, assigned to the License Investigation Unit, Days.

The Milwaukee Police Department's investigation regarding this application revealed the following:

1. On 11/21/2014 Pai YANG (100% Owner) was cited in the City of Milwaukee at 6405 N. 87th St for Building Code Violations.

Charge: Building Code Violations
Finding: Guilty
Sentence: Fined \$280.00
Date: 03/18/2015
Case: 15005880

2. On 04/01/2017 at 9:11pm officers conducted a license premise check on Phongasavan Asian Market, 6300 N. 76th St. The officers observed an event inside the building with cases of beer on the tables and live entertainment on the stage. The event lasted until approximately 11-11:30.
3. On 04/15/2017 officers were advised of a large gathering with live music and possibly alcohol at the Phongasavan Asian Market, 6300 N. 76th St. The officers conducted a licensed premise check and spoke with the applicant. She stated she had a license for the event which was posted on the front door. She took the officer to the location it was posted but there was no license posted. The applicant stated someone must have torn it down and was not able to provide a copy. The officer observed 250-300 patrons with live music on the stage. The officer also observed cases and single cans of beer being served to patrons inside the event.

PA-33E Narrative

This report is written by P.O. Nicholas B. DANKERT assigned to District four late power squad 4486. On Saturday 04-01-17 at 9:11pm I, P.O. DANKERT along with my partner P.O. KINGSTON and squad 4228 (P.O. XIONG, P.O. SCHILLING-MESS) performed a licensed premise check at 6300 N 76th st. (Phongasavan Asian Market). I was instructed by Sgt STELTER due to the large amount of people attending this event.

On arrival I along with the other officers did enter the building and went to the top level which overlooked the ground floor. I then turned on my body camera to record. I observed multiple tables which had cases of alcohol (beer) on almost every table. I also observed live entertainment (female singer) on the stage. These violations were caught on my body camera. The event also had security. We then left the building and observed from outside. The event did not clear out until approximately 11-11:30pm.

PA-33E Narrative

This report is typed by Sergeant Steve STELTER of District 4 early shift. On Saturday April 15th, 2017, I responded to the Phongasvan Asian Market, located at 6300 N. 76th Street to conduct a license premis check. I received infromation from the District 4 Community Liason Officers, Tracey GENNESSE and Carrie RESNIK that there was going to be a large gathering at the market with live music and possibly alcohol being served.

Upon arrival I was met by Plor YANG, a/f, 12/15/1985 who identified herself as the manager of the market and the daughter of one of the owners, Pai YANG. Pai YANG was on scene during this license premis check. I asked Plor YAN G if there was a permit for the live music show that was taking place in the large room on the East side of the building. She stated she did and a copy of it was posted on the main entrance door where I entered the building. She accompanied me to the main door and pointed to the door but there was no permit posted there. I advised her there was no permit posted on the door and she stated "someone must have torn it off the door." I asked her if she had another copy of the permit, but she was unable to provide me with one.

During my walk through of the building I observed approximately 250-300 people in the East room. There was also a large stage with lights, live music as well as large cases and single cans of Bud light being served to patrons inside of the event. The market was open until at least 11:58 P.M. when I cleared from the assignment.

I advised Plor YANG that I would be looking into the status of the permits for the market and if the market did not have the correct permits, citations would be issued for any violations that were observed.

Date:04/21/17
Officer: Tracey Geniesse

City of Milwaukee Police Department
90-5-1.5 Crime Prevention Survey
Convenience Store/Liquor Store Inspection

Name of Premise: Milwaukee Asian Market-Pongsavan
Address: 6300 N 76th St
Phone: 414-531-9259

Owner: Pai Yang
Owner address: 5125 N 60th St
City State Zip: Milwaukee, WI 53218
Owner Phone: 414-501-6940
Owner email: toportland@yahoo.com

Manager: Plor Yang
Home Address: 9099 N Park Plaza Ct
City State Zip: Brown Deer WI 53223
Phone: 414-391-2924
Email: ploryang@outlook.com

Preferred contact: Plor Yang

Location currently open: YES NO

Projected open date:

Day's open: S M T W Th F SA ALL

Hours of Operation: Sun: 7a-12a 24 hours Y N
Mon: 7a-12a
Tue: 7a-12a
Wed: 7a-12a
Thu: 7a-12a
Fri: 7a-12a
Sat: 7a-12a

Premise Type: Liquor Store
Convenience Store
Other: Assembly Hall

Licenses currently held:

- Alcohol: Yes No Class: #:
Tobacco: Yes No #:
Food: Yes No #: addl-0000909, 0000912
Extended Hours: Yes No #:
Secondhand Dealer: Yes No Type: #:
Other: Yes No Type: #:
Other: Yes No Type: #:

Exterior Survey:

1. Is the area around the location clean? Yes No
2. What surrounds the location? (Check all the apply)
 - a. Park
 - b. School
 - c. Youth Center
 - d. Church
 - e. Tavern(s) If so, how many
 - f. Residential
 - g. Other businesses
 - h. Other:
3. Can you see from the outside of the location into the interior Yes No
4. Can you see the employees inside of the location from the outside Yes No
5. Are exterior windows free of signage Yes No
6. Is there a parking lot Yes No
7. Is the parking lot clean? Yes No
8. Is the parking lot well lit? Yes No
9. Are there areas where a person could conceal themselves Yes No
10. Is there exterior lighting? Yes No. Does it appears to be adequate Yes No
11. Exterior Payphone? Yes No
12. Are there No Loitering Signs posted? Yes No
13. Are there exterior security cameras Yes No How Many:
14. Are the address numbers prominently displayed and easy to see Yes No

Camera Survey:

15. Does this location have security cameras? Yes No
16. Are they in working order? Yes No
17. What format are the cameras?
 - a. Color Yes No
 - b. Digital Yes No
 - c. VCR Yes No
 - d. Recorded Yes No
18. How long is footage stored for later viewing:
19. Are there exterior cameras Yes No How many:
20. Are there interior cameras Yes No How many:
21. Do all employees know how to retrieve recorded digital images/footage? Yes No

Interior Survey:

- 22. Is the storeowner willing to be a standing complainant regarding loitering? Yes No
 - a. If yes have them fill out the standing complaint form and give them two of the commercial signs Yes No
- 23. Is the interior of the location neat and clean? Yes No
- 24. Does an interior camera face the entrance/exit? Yes No
- 25. Is there a lockable area that separates employees from customers? Yes No
- 26. Does the store sell single chore boy? Yes No
- 27. Does the store sell blunt wraps? Yes No
- 28. Does the store sell scales? Yes No
- 29. Does the store sell items that may be used as crack pipes? Yes No
 - a. Describe item
- 30. Does the store have an over abundance of sandwich baggies: Yes No
- 31. Does the owner understand that these items are often used for drug use? Yes No
- 32. Do the products in the store appear to be new and rotated often? Yes No
- 33. Are emergency and non-emergency numbers posted near the phone? Yes No
- 34. Does the owner know how to contact their police district directly? Yes No
 - a. Did you provide a district contact guide to the owner? Yes No

Complete this section if alcohol establishment is a convenience store:

(** Read full ordinance for all details "68-4.3 Convenience Food Stores")

All convenience food stores not exempted under sub. 3 shall:

- 1. Is the cash register located in a manner so that at the time of a sales transaction, the employee and customer are both visible from the sidewalk? Yes No **
- 2. Are the glass entrance and exit doors clear of any signs or advertisements with the exception of a sign which states that the cash register contains \$50 or less and that the safe is no accessible to employees? Yes No
- 3. Does the store maintain one of the following on the licensed premise:
 - a. A safe that was in use at the convenience food store on August 17, 1994? Yes No
 - b. A drop-safe or time release safe that weighs at least 500 pounds or which is attached to or set into the floor in a manner approved by the police department? Yes No
- 4. Is lighting provided for the store's parking area during all hours of darkness when employees or customers are on the premises at a minimum average of 2-foot candles per square foot, unless the store is not open for business after sunset and before sunrise? Yes No N/A
- 5. Are at least two high-resolution surveillance security cameras installed? Yes No
- 6. Are the security cameras in working order? Yes No
- 7. Does one camera show an overall view of the counter and register area? Yes No
- 8. Does one camera show a clear, identifiable, full frame image of the face of each person entering and leaving the store? Yes No
- 9. Are the camera views obstructed by fixtures or displays? Yes No
- 10. Is the recorded footage stored for at least 30 days? Yes No
- 11. Do all store employees know how to record footage from the camera system to media capable of being transferred to police custody? Yes No

12. Are customer entrances/exits made of glass or other transparent material? Yes No
 a. Exception: A store that does not have such doors on August 17, 1994 shall not be required to install such doors until the holder of the store's food dealer license changes.
13. Has the owner and their employees attended the Robbery Prevention Training within 120 days of ownership or employment? Yes No
 a. Contact Community Outreach and Education at 935-7836 for schedule.

Sub 3. Exemptions. The requirements of this section do not apply to a convenience food store that conforms to either of the following descriptions:


- a-1. The store is located in an enclosed shopping structure, enclosed commercial building or hospital. A convenience food store is not in an enclosed structure or building if a customer can enter it directly from the outside.
 Does store conform to a-1 Yes No
- a-2. The store physically separates employees from customers with a solid partition that bars a person from entering the employee area from the customer area, has a secure lock on the employee side of any door between the employee area and the customer, and conducts all transaction through a service window or similar arrangement.
 Does store conform to a-2 Yes No
- a. At the commissioner's discretion, a convenience store may be exempted from any or all of the regulations specified in sub 2.
 Does this location hold an exemption from the commissioner regarding any of the requirements of Sub 2? Yes No

ADDITIONAL COMMENTS/RECOMMENDATIONS:

District Four advised to send a calendar of events. Advised to get cameras.

Alcohol License Concentration for 6330 N 76th St

City of Milwaukee, Wisconsin

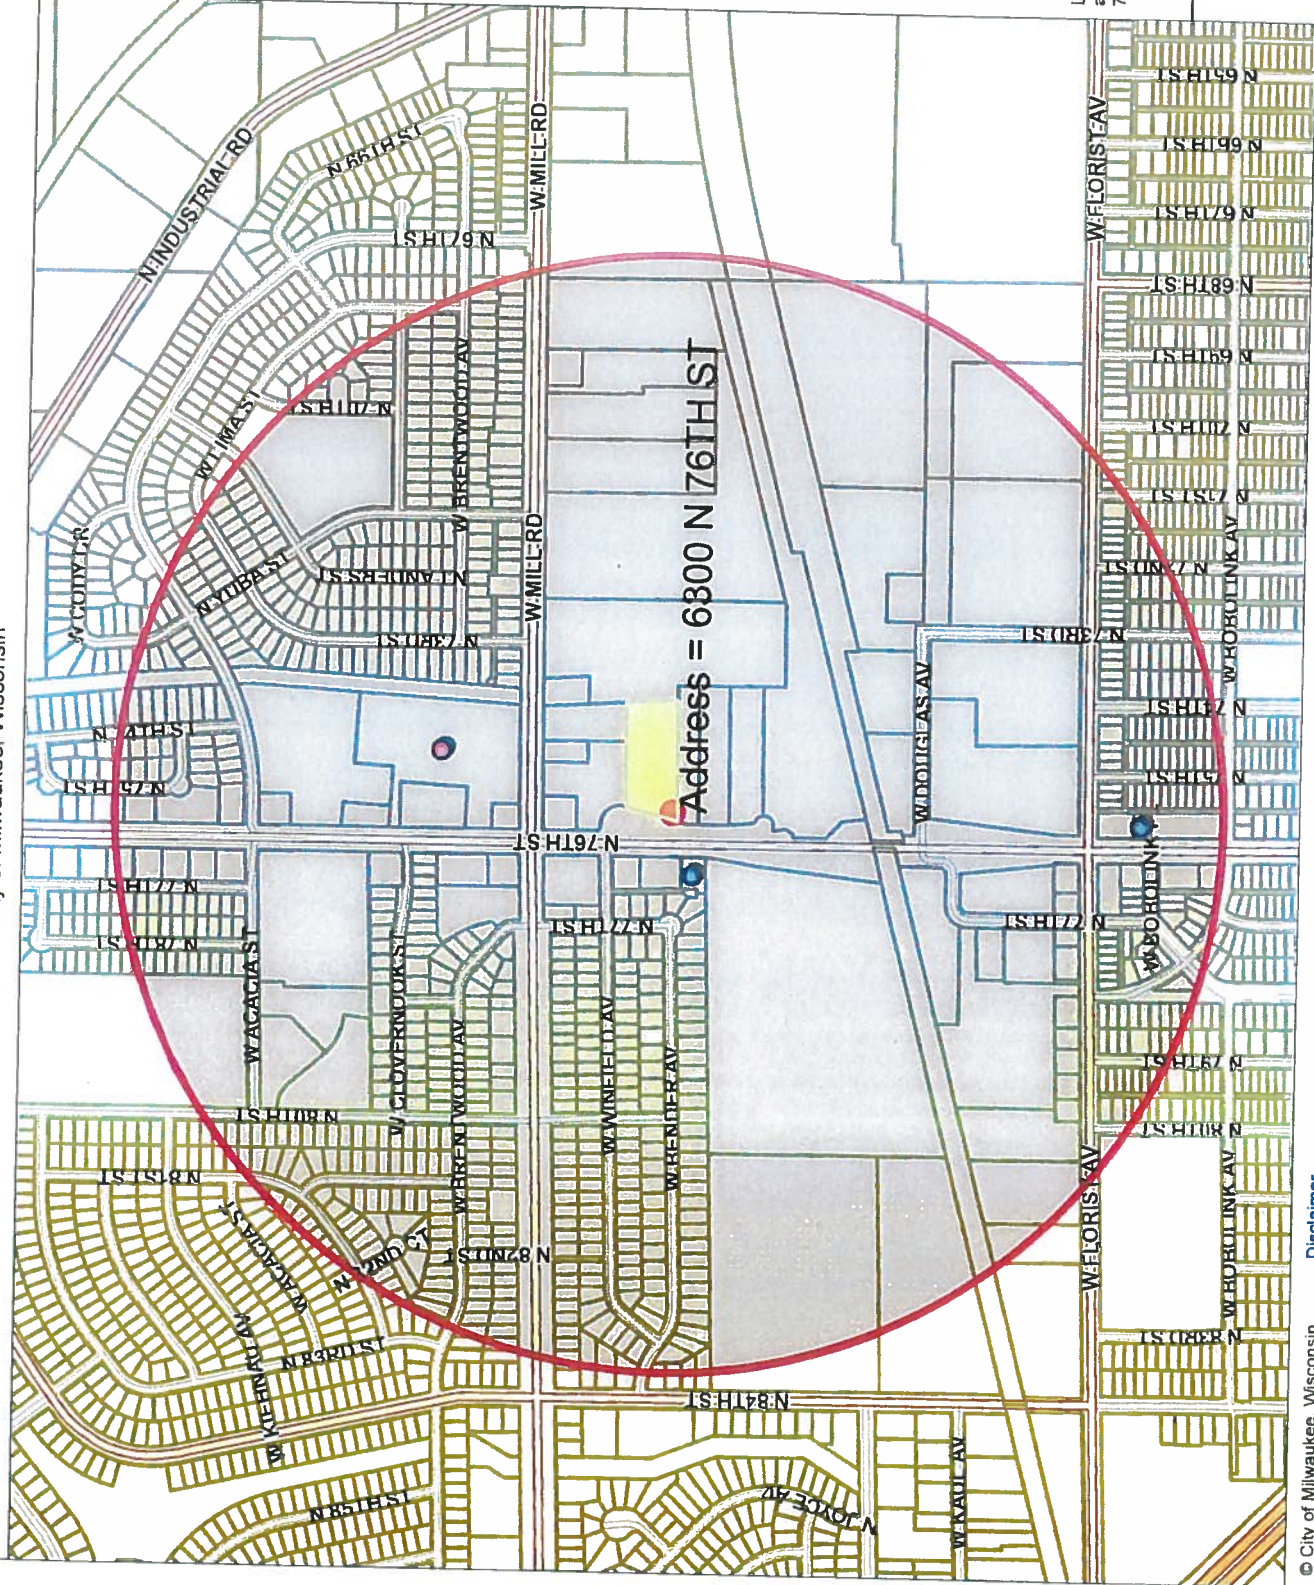

Map Scale: 1: 10,515

- Legend -

- Milwaukee parcels
- Street names 15,000
- City limits
- Freeways 15,000
- Freeways
- Exit ramps
- Entry ramps
- Ramps
- Major streets 15,000
- Streets 15,000
- Street names 15,000

Alcohol licenses

- Class A intoxicating liquor
- Class A fermented malt beverage
- Class A liquor and malt
- Class B fermented malt beverage
- Class B tavern
- Class C wine retailer

- Notes -

Licensed Alcohol Establishments Within a .5 Mile Radius Centered on 6330 N 76th St on 03/30/17



Department of Administration - ITMD

Licensed Alcohol Beverage Establishments Within a .5 Mile Radius Centered on 6330 N 76th St on 03/30/17									
License Summary:									
Class A Malt & Class A Liquor License									
Class B Tavern License									
Grand Total = 3									
Legal entity	Trade name	Licenses	License type name	Total capacity	Room capacity	Expiration date	Total		
JIMMY'S LIQUOR, LLC	JIMMY'S LIQUOR	JOGINDER S SANDHAWALIA, Agt	Class A Malt & Class A Liquor License	80		3/17/2018 19:00	1		
A TOUCH OF HUNAN, LLC	A TOUCH OF HUNAN	FU T LEI, Agt	Class B Tavern License	80		7/29/2017 19:00	2		
Swag Lounge	Swag Lounge	JASON B COWSER, SP	Class B Tavern License	80		11/21/2017 18:00			



Friday, May 05, 2017

Licenses Committee Notice of Hearing

PAI YANG
5125 N 60th St

Milwaukee, WI 53218

Date: 5/16/2017
Time: 10:00 AM
Location: Room 301-B, Third Floor, City Hall

The Licenses Committee will consider the following license application:

Class B Tavern and Public Entertainment Premises License Applications
Requesting Bands, Concerts, and Patrons Dancing
YANG, Plor, Agent
Milwaukee Asian Market Restaurant at 6300 N 76TH St

Please note this application may be recommended for denial based on fitness of the location due to concentration of alcohol beverage outlets in the area. If the application is denied for this reason, no other application for an alcohol beverage license for this location shall be recommended for approval by the Licenses Committee within three years of the date of denial unless the applicant has demonstrated a change of circumstances since the prior denial.

If you have any questions, please call (414) 286-2238.





Friday, May 05, 2017

Licenses Committee Notice of Hearing

PAI YANG
6300 N 76th St

Milwaukee, WI 53218

Date: 5/16/2017
Time: 10:00 AM
Location: Room 301-B, Third Floor, City Hall

The Licenses Committee will consider the following license application:

Class B Tavern and Public Entertainment Premises License Applications
Requesting Bands, Concerts, and Patrons Dancing
YANG, Plor, Agent
Milwaukee Asian Market Restaurant at 6300 N 76TH St

Please note this application may be recommended for denial based on fitness of the location due to concentration of alcohol beverage outlets in the area. If the application is denied for this reason, no other application for an alcohol beverage license for this location shall be recommended for approval by the Licenses Committee within three years of the date of denial unless the applicant has demonstrated a change of circumstances since the prior denial.

If you have any questions, please call (414) 286-2238.





BUSINESS LICENSE PLAN OF OPERATION

ccl-busplan 9/26/16

Office of the City Clerk License Division
200 E. Wells St. Room 105, Milwaukee, WI 53202
(414) 286-2238 www.milwaukee.gov/license e-mail address: license@milwaukee.gov

1. Type of Business

Applying for: Extended Hours (12AM to 5AM) - If a food establishment, check all that apply: Delivery Drive Thru Dining Room
 Self Service Laundry Massage Establishment Filling Station
 Other (supplemental application for specific license also required)

Provide a detailed description of the type of business you plan on operating:

Event room | Hall spaces rental

Do you have any experience operating this type of business? No Yes If yes, explain: Ran a rental business

2. Business Operations

(6 years)

- a. Proposed Opening Date: 3/27/17
- b. Is this premise under construction? No Yes If yes, list estimated completion date: _____
- c. Is this a franchise? No Yes
- d. Is this premises currently licensed? No Yes If yes, list type of license: _____
- e. Is the current licensee operating? No Yes If no, list date closed: _____
- f. Do you have future plans for other businesses, licenses or permits at this location? No Yes
If yes, explain: _____
- g. Have you previously held an Extended Hours License in Milwaukee? No Yes
If yes, list address(es): _____
- h. Are other businesses operating in the same building? No Yes If yes, describe: Business is like a mini mall

3. Litter & Noise

- a. How are grounds kept clean? Sweep Pressure Wash Pick Up Litter Other: _____
- b. How often will grounds be cleaned? Daily Weekly As Needed Monthly Other: _____
- c. Grounds cleaned by: Licensee Building Owner Employees Hired Maintenance Other: _____
- d. How are noise issues prevented and/or addressed? Security Manager approaches customer(s) Call Police
 Signs Posted Other: _____
- e. Will a sound amplification system be used? No Yes If yes, describe: speakers for events

4. Smoking & Sanitation

- a. Are there designated outdoor smoking areas? No Yes If yes, describe: Benches
- b. Number of Garbage Cans: Inside: 0 Locations: EXIT & Enter Doors
Outside: 0 Locations: Front, sides and designated areas
- c. Is a crowd control barrier used? No Yes If yes, describe: _____
- d. How many restrooms are on the premises? 15
- e. Name of solid waste contractor: Advanced Disposal Waste Management Other: _____

5. Security

- a. Are there onsite parking spaces? No Yes If yes, indicate how many? 125 and describe the parking security plan: parking lots and side parking
- b. Is there a loading zone? No Yes If yes, describe the loading area security plan: stripe area in front side doors
- c. Will you have security personnel on premise? No Yes If yes, how many? 4 and answer the following:
 What are their responsibilities? crowd control, theft prevention & Customer safety
 Is security equipment used? No Yes If yes, describe _____
 List their licensing, certification, or training credentials _____
- d. Will there be security cameras? No Yes If yes, where? _____
- e. Will searches/identification checks be done upon entry? No Yes If yes, describe _____

6. Percentage of Sales (must total 100%)

Alcohol <u>10</u> %	Food <u>6</u> %	Secondhand Merchandise <u>0</u> %	Precious Metals & Gems <u>0</u> %
Entertainment <u>90</u> %	Cigarettes <u>0</u> %	Personal Services (such as tattoo, body piercing, salon, tailor, tanning, etc.) <u>0</u> %	Other <u>0</u> % Describe: _____
Pawnbroker Activity <u>0</u> %	Salvaged Materials <u>0</u> % (such as scrap metal)		

7. Businesses/Licenses on the Premises (check all that apply):

Type 1

- Full Service Restaurant Cafe/Coffee Shop Deli or Fast Food Restaurant Private/Fraternal/Veterans Club
 Night Club Tavern Cocktail Lounge Teen Club
 Banquet Hall Sports Facility Bowling Alley
 Hotel/Motel: Number of Floors: _____ Rooming House: Number of Floors: _____
 Number of Rooms: _____ Number of Rooms: _____

Type 2

- Liquor Store Corner Store Supermarket Convenience Store
 Gas Station Amusement/Phonograph Distributor Recycling, Salvage or Towing
 Used Car Dealer Personal Service Establishment
 (such as tattoo business, hair salon, tailor, etc.) Recording Studio

What other licenses/permits will you hold at this location? (check all that apply)

- Occupancy Permit Cigarette & Tobacco Gas Station Extended Hours Class "B" Tavern Weights & Measures
 Secondhand Dealer Precious Metal & Gem Other: _____

8. Legal Capacity (only if a Type 1 premises in #7 above)

Capacity _____ (Call the Milwaukee Development Center at 414-286-8211 if you have questions.)

9. Premises Description

- a. Identify all area(s) of the premises that will be used in operating this business (include areas used only for storage):
 1st Floor 2nd Floor Basement Storage Patio Beer Garden Sidewalk Café Deck Rooftop
 Other: Describe: _____
- b. Describe Location: Major Thoroughfare Secondary Street Other: _____
- c. Nearest Major Cross Street: 76th & Mill Road
- d. Describe Building: Free Standing Building Strip Mall Other: _____
- e. Describe Premises Structure: Single Story Multi-Story - # of Stories _____ Other: _____
- f. Describe Surrounding Area: Commercial Residential Industrial Other: _____
- g. Building Owner Name: Pai Yang Phone Number: (414) 501-6940
 Business Owner Address: 5125 N. 60th St Milwaukee WI 53218

10. Hours of Operation & Customers

Will customers be entering the premises? No Yes

Day of the Week	Proposed Hours of Operation:		Estimated Number of Customers expected each day	Potential Age Range of Customers	Class B Tavern Applicant Only: Age Restriction (If none, write 'None')
	Open Time (include a.m. or p.m.)	Close Time (include a.m. or p.m.)			
Sunday	8am	12am	250	All	
Monday					
Tuesday					
Wednesday					
Thursday					
Friday					
Saturday	8am	12am	250	All	

An Extended Hours Establishment License is required for any convenience store, filling station, personal service establishment (such as tattoo, body piercing, salon, tailor, tanning, etc.), recording studio or restaurant which is open between the hours of 12:00 a.m. and 5:00 a.m.

Alcohol Establishments	Class A:	8:00 am to 9:00 pm Sunday thru Saturday
Permitted Hours of Operation:	Class B:	6:00 am to 2:00 am Sunday thru Thursday, 6:00 am to 2:30 am Friday & Saturday
Entertainment Closing Hours:	Indoors:	Alcohol beverage establishments: Same as alcohol license hours
		Non-alcohol establishments: 1:00 am Sunday thru Thursday, 1:30 am Friday & Saturday
	Outdoors:	All establishments: 10:00 pm Sunday thru Thursday, 12:00 am Friday & Saturday (unless otherwise approved by the Common Council in licensee's plan of operation)

11. Signature(s)

Pai Yang
 Sole Proprietor, Partner, Agent, or 20% or more Shareholder

 Signature of additional partner or 20% or more Shareholder

See Application Information for a complete list of all required application forms.



ALCOHOL BEVERAGE & PUBLIC ENTERTAINMENT PREMISES SUPPLEMENTAL PLAN OF OPERATION

Office of the City Clerk License Division

200 E. Wells St. Room 105, Milwaukee, WI 53202

(414) 286-2238 e-mail address: license@milwaukee.gov www.milwaukee.gov/license

Legal Entity Name: <u>Milwaukee Asian Market Building 2</u>
Premise Address: <u>6300 N. 76th St Milwaukee WI 53218</u>
Proximity of Premises to Church, School, Daycare Center or Hospital
Is there at least 300 feet between the building and any church, school, daycare center or hospital? <input checked="" type="checkbox"/> Yes <input type="checkbox"/> No
"Service Bar Only" Designation
If applying for Class B or C license, are you applying for "Service Bar Only"? <input type="checkbox"/> No <input checked="" type="checkbox"/> Yes
Service Bar Only means customers cannot sit at the bar. Alcohol is served to patrons seated at tables. No stools, chairs or other articles of furniture shall be placed at the service bar for patrons to sit upon.
Business Information
a) Are you taking out this application for anyone that may not be eligible for a license? <input checked="" type="checkbox"/> No <input type="checkbox"/> Yes If yes, list name and address: _____
b) Will the agent, a partner or the individual licensee be conducting the day-to-day operations of the business? <input type="checkbox"/> No <input checked="" type="checkbox"/> Yes If no, list the name and address of the person(s) who will: _____
Class B Applicants: If the agent, a partner or the individual licensee will not be conducting the day-to-day operations of the business, the person(s) listed above must obtain a Class B Managers license.
c) Does anyone else have money invested or any other interest in this business? <input checked="" type="checkbox"/> No <input type="checkbox"/> Yes If yes, explain: _____
d) Have you made an agreement with anyone to repay any loan or any other payments based upon income from the business? <input checked="" type="checkbox"/> No <input type="checkbox"/> Yes If yes, list name and address: _____
Proof of Ownership, Lease, or Offer to Purchase (new & transfer applicants only)
Submit proof of ownership, lease, or offer to purchase the building with this application. A lease or offer to purchase must: a) Be in the same legal entity name as that apply for the license b) Reflect the same address as the premises address on this application c) Reflect current dates and d) Be signed by the lessor/seller and lessee/buyer
Property Information (new & transfer applicants only)
a) Do you own or lease the building? <input checked="" type="checkbox"/> Own <input type="checkbox"/> Lease
b) Who owns the fixtures (for example, coolers, etc.)? <u>owner</u>
c) Are you purchasing the stock and/or fixtures? <input checked="" type="checkbox"/> No <input type="checkbox"/> Yes If yes, amount paid \$ _____
d) Total amount paid for business \$ <u>4.3 million</u>
e) Total amount paid for goodwill of the business \$ <u>0</u>
Goodwill comprises the reputation and customer relationships of an existing business. If the price you pay for the business exceeds the fair market value of all of the rest of the assets of the business, the excess may be considered goodwill.
f) Have you made arrangements with the seller for payment of personal property taxes? <input checked="" type="checkbox"/> No <input type="checkbox"/> Yes

See Application Information for a list of all required application forms.

Lease Information (new & transfer applicants who are leasing the premises only)

- a) Date lease begins _____ Ends _____
- b) Monthly rental \$ _____
- c) Do you have an option to renew the lease? No Yes
- d) Does your lease allow for assignment to another party without the consent of the owner? No Yes
- e) For what length of time have you been guaranteed occupancy (number of years)? _____
- f) In addition to paying the monthly rental, will you have to pay anything additional to the owner of the building to guarantee performance of the lease? No Yes If yes, explain _____
- g) Does the present owner or occupancy object to the granting of your license? No Yes
If yes, explain _____


Change of Agent Applicants Only

Have there been any changes to the floor plan since the last application was submitted? No Yes
If no, a new floor plan is not required. If yes, submit a new floor plan and explain the change(s): _____


Notarized Signatures of Applicants

SUBSCRIBED AND SWORN TO BEFORE ME

This 28th day of March, 2017


Sole Proprietor, Partner, 20% or more Shareholder or Agent – only if there are no 20% or more shareholders


(Clerk/Notary Public)

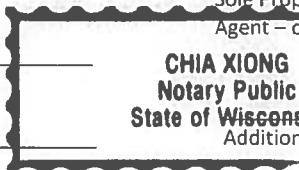

My Commission Expires 06/22/18
*Notary Seal must be affixed.

Note: All information contained in this application is subject to approval by the Common Council.
Deviating from approved plan of operation will subject licensee to citations, and/or suspension or non-renewal of the license.
Contact the License Division for information on how to request changes.

New and transfer of premise applicants must submit the following:

- Proof of ownership, lease or offer to purchase the building
- Detailed floor plan
- If a restaurant, copy of the menu



PUBLIC ENTERTAINMENT PREMISES LICENSE SUPPLEMENTAL APPLICATION

Office of the City Clerk License Division
200 E. Wells St. Room 105, Milwaukee, WI 53202
(414) 286-2238 www.milwaukee.gov/license e-mail address: license@milwaukee.gov

TYPES OF ENTERTAINMENT (CHECK ALL THAT APPLY)

<input type="checkbox"/> Instrumental Musicians	<input checked="" type="checkbox"/> Bands	<input type="checkbox"/> Battle of the Bands	<input type="checkbox"/> Comedy Acts
<input type="checkbox"/> Disc Jockey	<input type="checkbox"/> Magic Shows	<input type="checkbox"/> Poetry Readings	<input type="checkbox"/> Dancing by Performers
<input type="checkbox"/> Jukebox	<input type="checkbox"/> Wrestling	<input type="checkbox"/> Patron Contests	<input checked="" type="checkbox"/> Patrons Dancing
<input type="checkbox"/> Adult Entertainment/ Strippers/Erotic Dance	<input type="checkbox"/> Karaoke	<input type="checkbox"/> Bowling Alley	<input type="checkbox"/> Pool Tables
<input type="checkbox"/> Motion Pictures	<input type="checkbox"/> Amusement Machines –	<input checked="" type="checkbox"/> Concerts	<input type="checkbox"/> Theatrical Performances
How many? _____	How many? _____	How many? _____	How many? _____
<input type="checkbox"/> Other: _____		Approx. # per year? <u>10</u>	Approx. # per year? _____

Entertainment Indoor Hours: Alcohol beverage establishment: same as alcohol license hours.
Non-alcohol establishment: 10:30am to 1:00am Sun to Thurs; 1:30am Fri-Sat

Entertainment Outdoor Closing Hours: 10:00pm Sunday-Thursday; 12:00am Friday & Saturday; unless otherwise approved by Common Council.

PROMOTERS/SOUND AMPLIFICATION

Will promoters ever be used for any of the entertainment? No Yes If Yes, Describe:

At any time will sound amplification be used? No Yes If Yes, Describe:

LEGAL CAPACITY OF PREMISES

_____ (Call the Development Center at 414-286-8211 with questions.) Legal capacity determines the fee for your Public Entertainment Premises License. If you would like to request the license be approved with a lower capacity than that listed above, indicate the lower capacity here: _____. If approved, this lower capacity will print on your license and override the capacity listed on your Occupancy Permit.

NOTARIZED SIGNATURES

I understand that after the license has been issued, a change to the plan of operation will require a written request to change and approval from the Common Council.

I agree to inform the City Clerk within 10 days of any substantial changes in the information supplied in this application.

I understand that I shall not willfully refuse to provide the services offered under this license, or add charges or require deposits not required of the general public because of race, color, sex, religion, national origin or ancestry, age, handicap, lawful source of income, marital status, sexual orientation, gender identity or expression, familial status or the fact that a person is now or has been a member of the military service, whether dressed in uniform or not; and shall not seek such information as a condition of employment, or penalize any employee or discriminate in the selection of personnel for training or promotion on the basis of such information.

I have knowledge of the City Ordinances currently regulating public entertainment and understand that the license may be subject to suspension, non-renewal or revocation, if I violate any rule, law or regulation of the city of Milwaukee and State of Wisconsin.

SUBSCRIBED AND SWORN TO BEFORE ME

This 28th day of March, 20 17

(Clerk/Notary Public)

My Commission Expires 06/22/20

* Notary Seal must be affixed.

CHIA XIONG
Notary Public
State of Wisconsin


CHIA XIONG
Notary Public
State of Wisconsin

Agent/20% or More Shareholder/Partner

Additional 20% or More Shareholder/Partner

Office Use Only: Initials: _____ Filed: _____ App: _____

Check if only PEP (must be heard w/in 60 days) Granted _____ License # _____

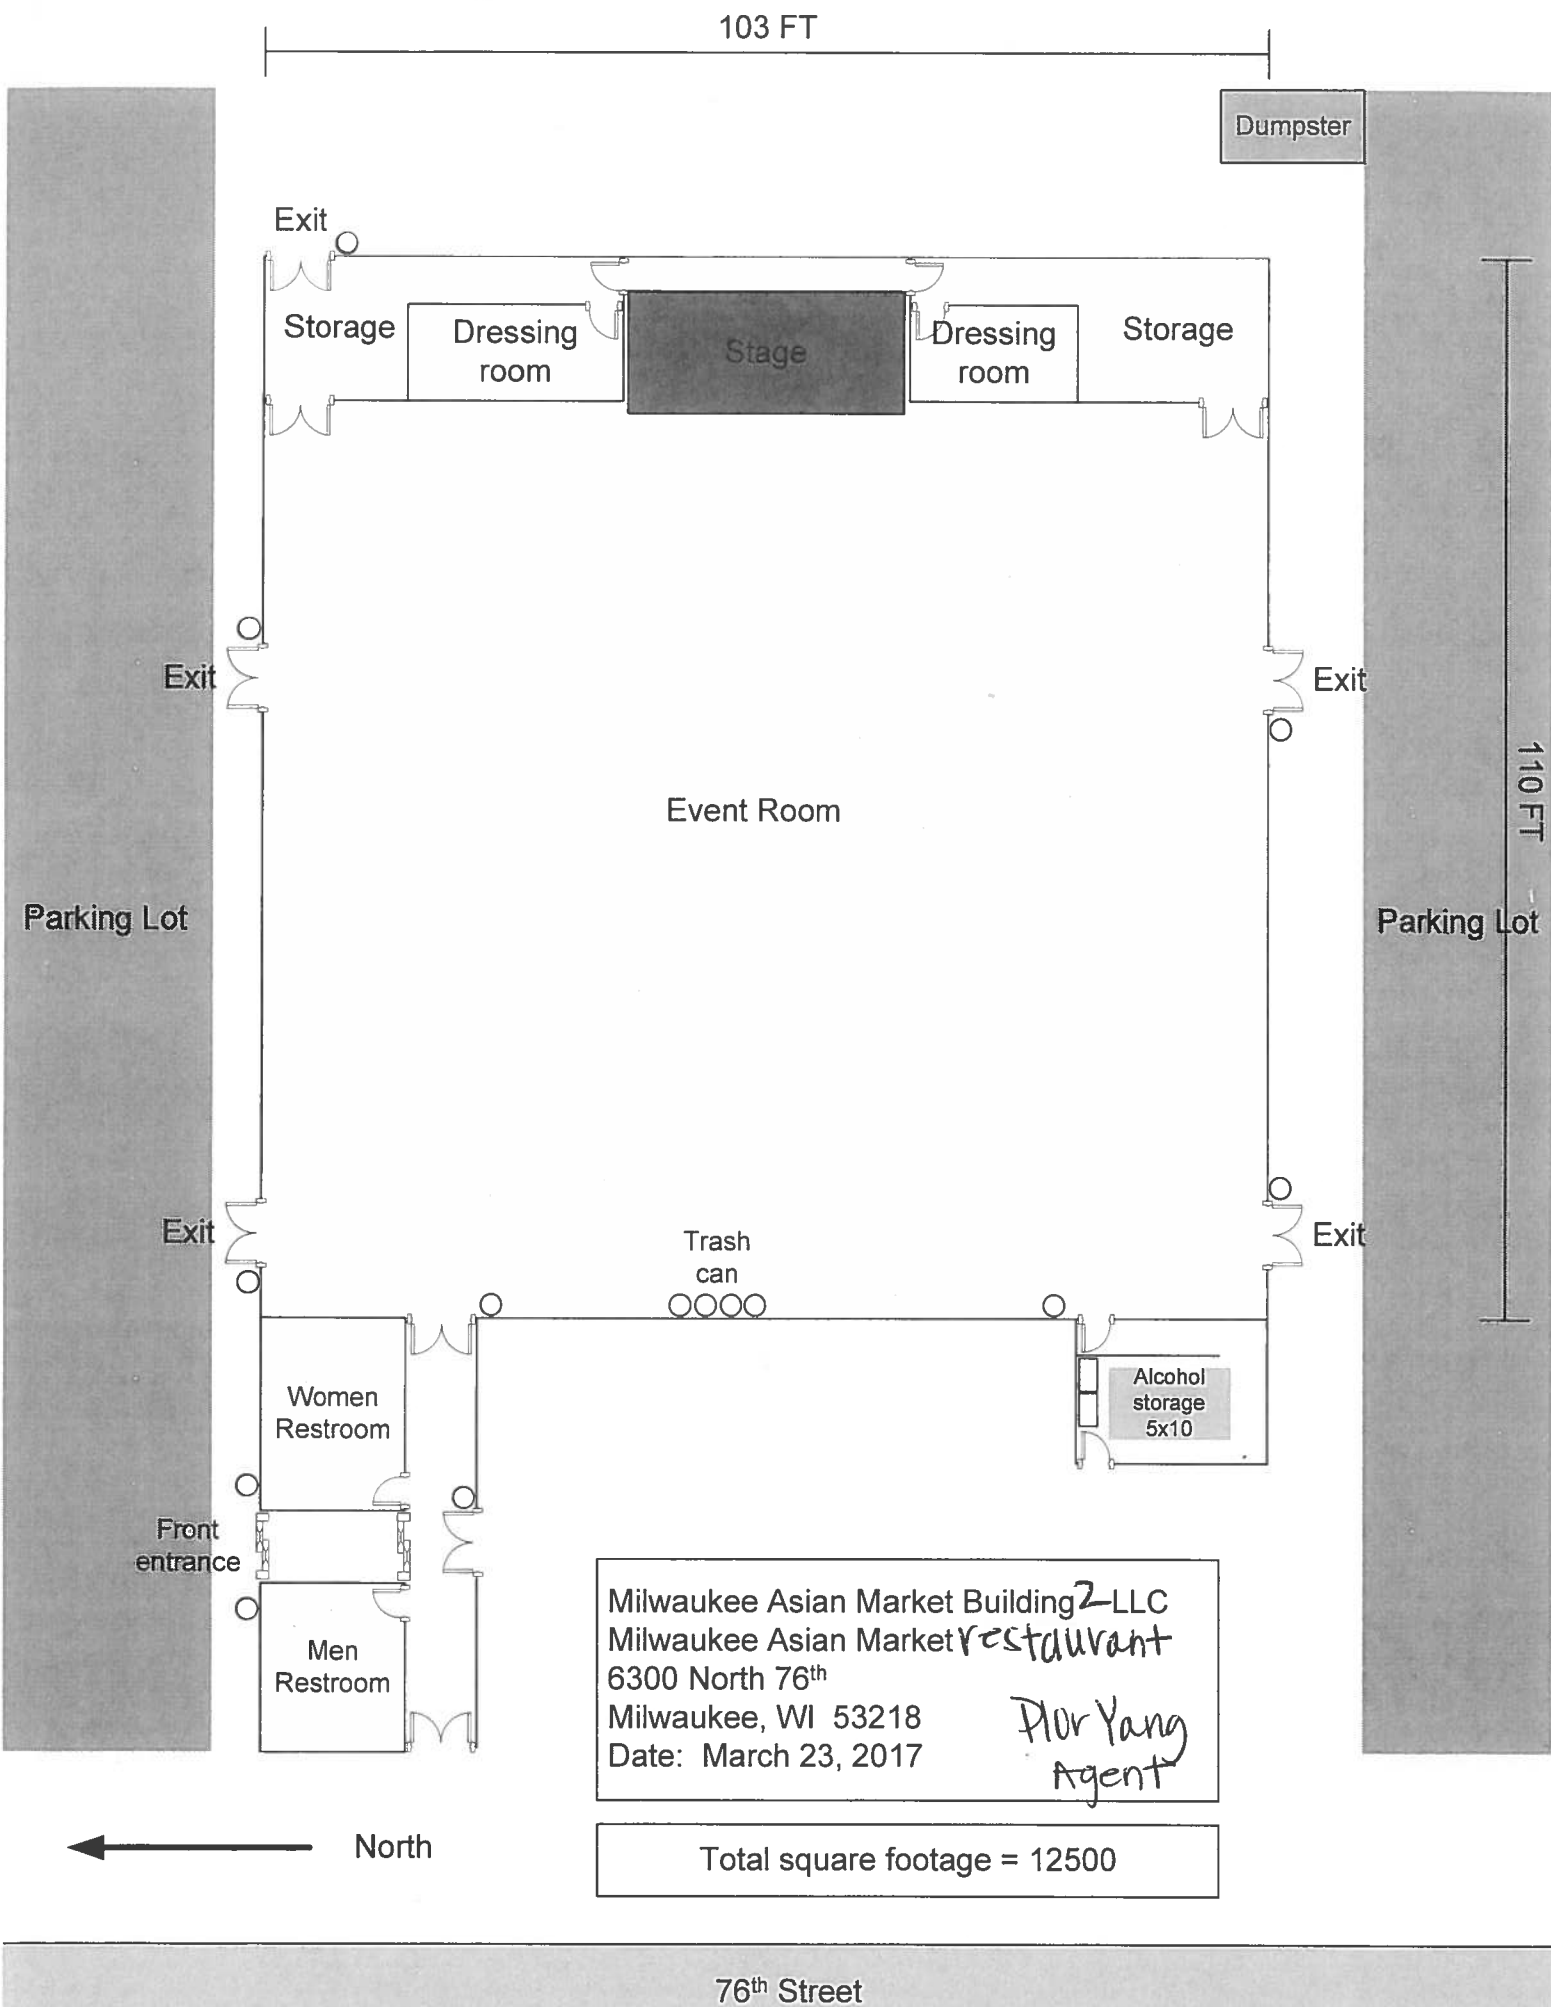

Milwaukee Asian Market Building 2 LLC
 Milwaukee Asian Market Restaurant
 6300 North 76th
 Milwaukee, WI 53218
 Date: March 23, 2017
Flor Yang
 Agent

Total square footage = 12500