


1 First Floor Plan  
Axx SCALE: 3/16"=1'-0"

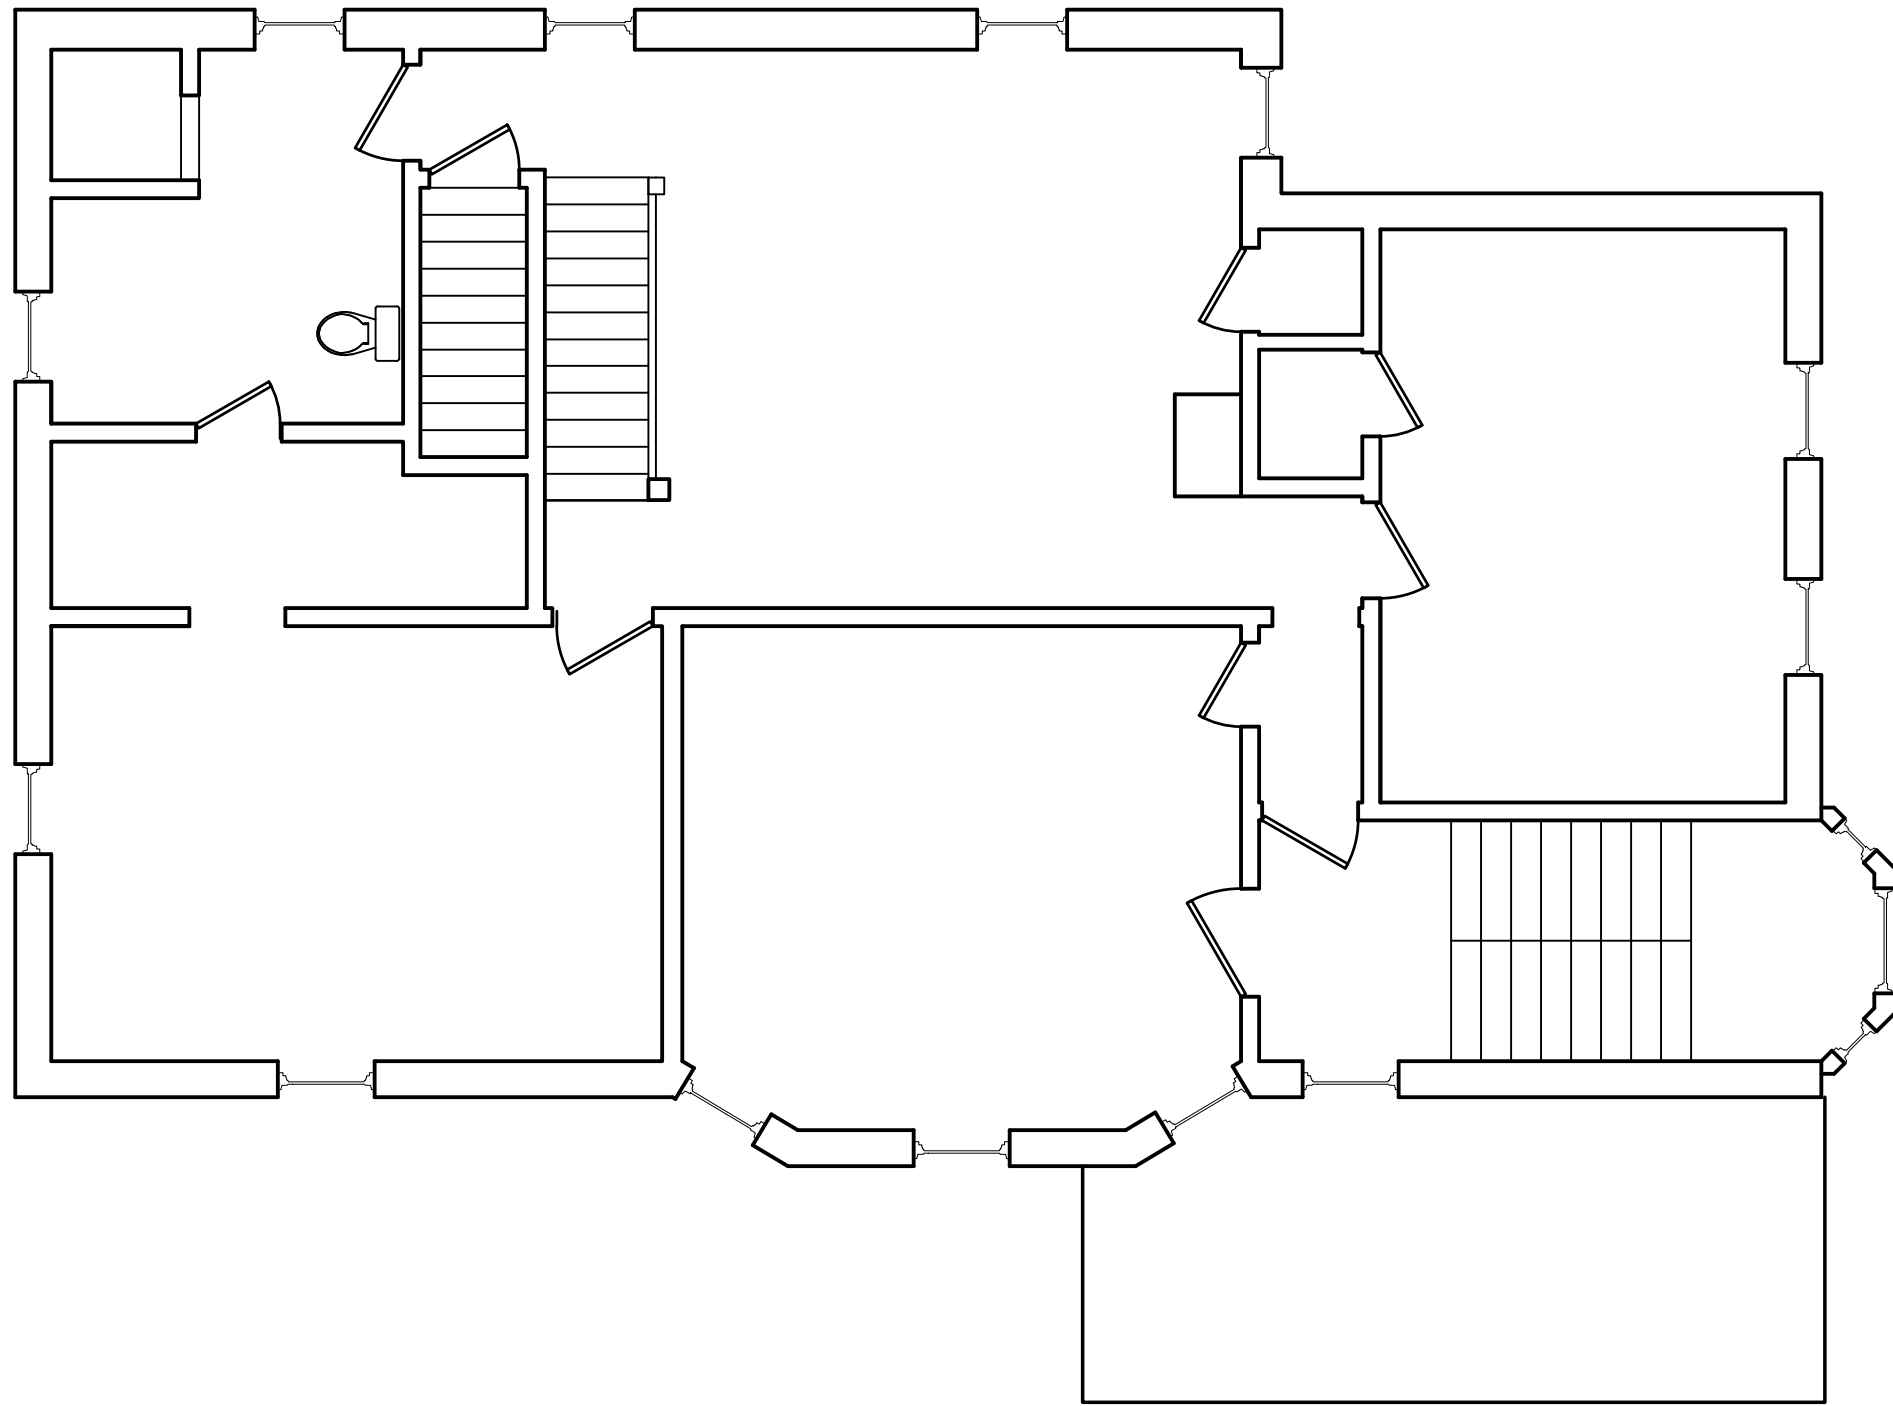

1  
Axx

Second Floor Plan

SCALE: 3/16"=1'-0"



1 West Elevation  
A401 SCALE: 3/16"=1'-0"



2 South Elevation  
A401 SCALE: 3/16"=1'-0"