


**WATER STREET ELEVATION (NORTH)**



**WEST ELEVATION  
STAIR TOWER**

**ILLUSTRATION 1-1**

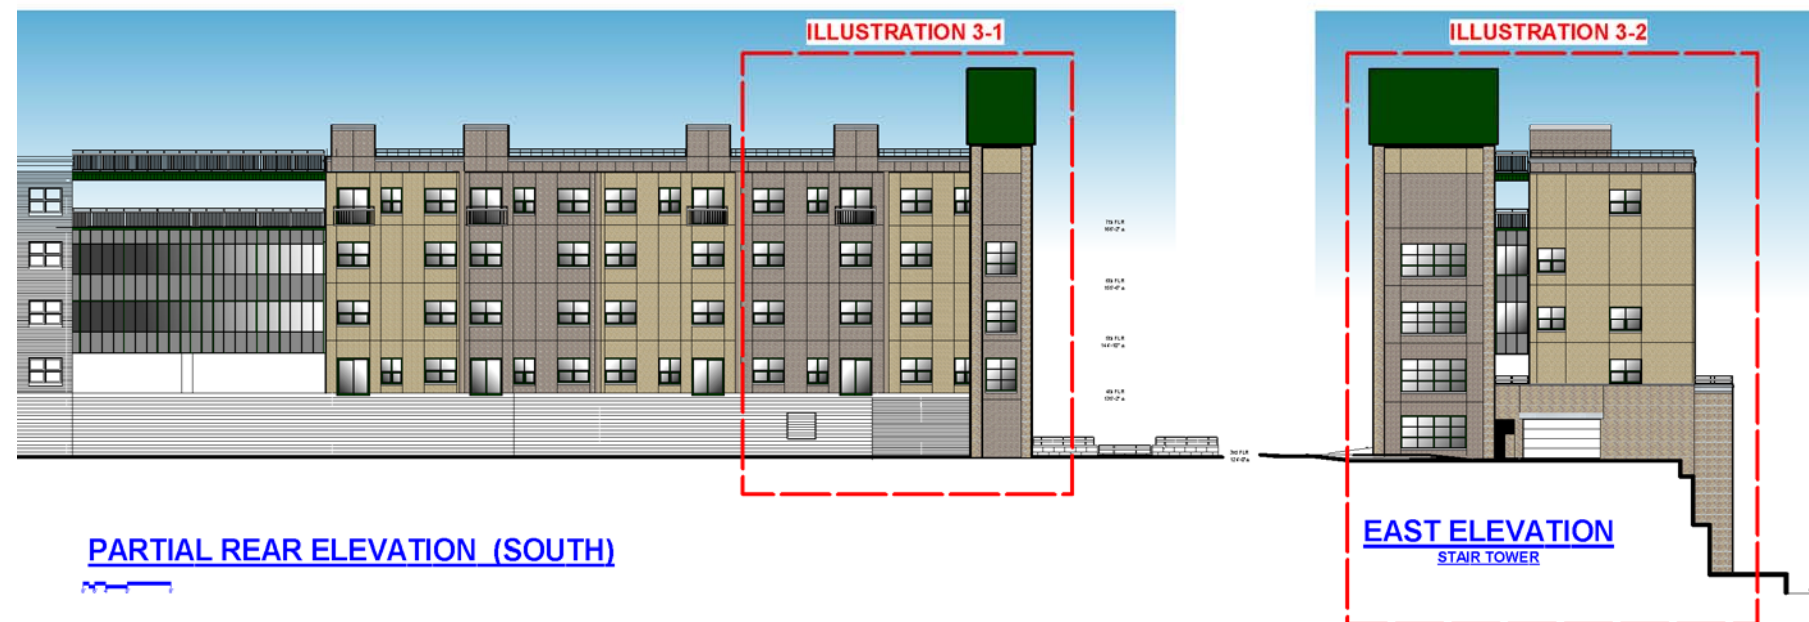

**PARTIAL REAR ELEVATION (SOUTH)**


**EAST ELEVATION  
STAIR TOWER**

**ILLUSTRATION 1-2**



**ILLUSTRATION 1-3**



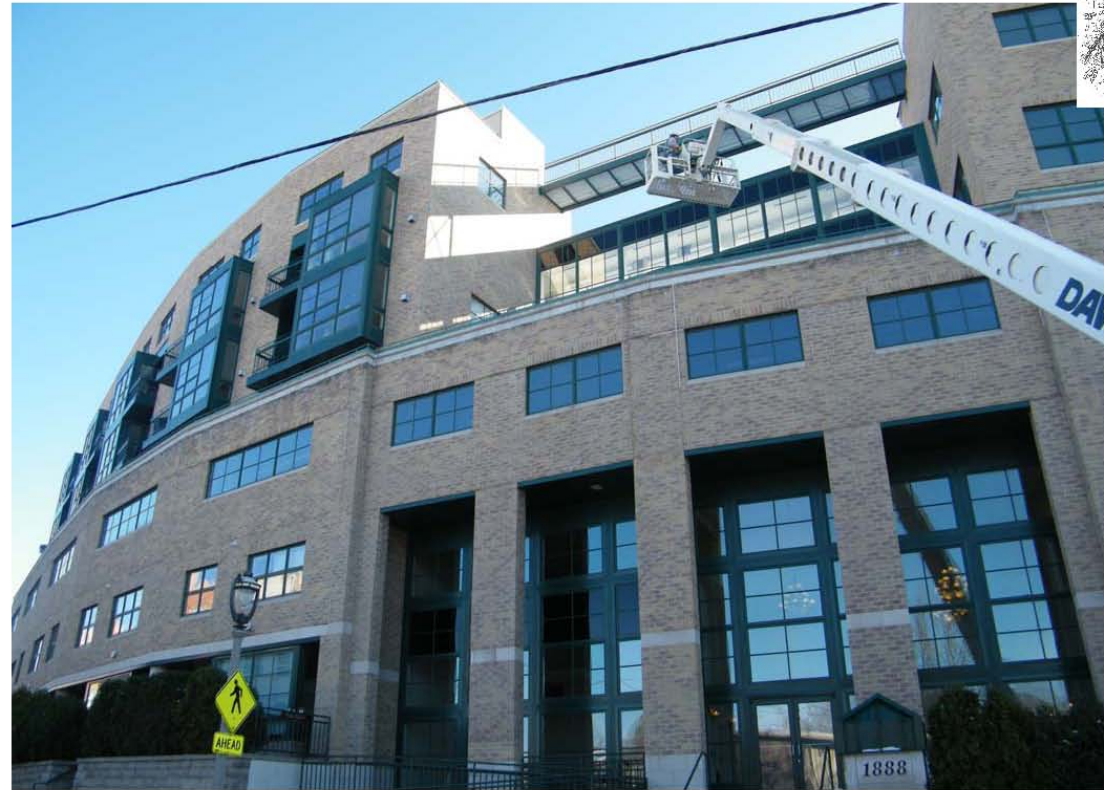

1888 NORTH WATER STREET  
EXISTING NORTH ELEVATION  
VIEW FROM WATER STREET



Existing Brick




Proposed  
EIFS Color-1




Proposed  
EIFS Color-2

**ILLUSTRATION 2-1**

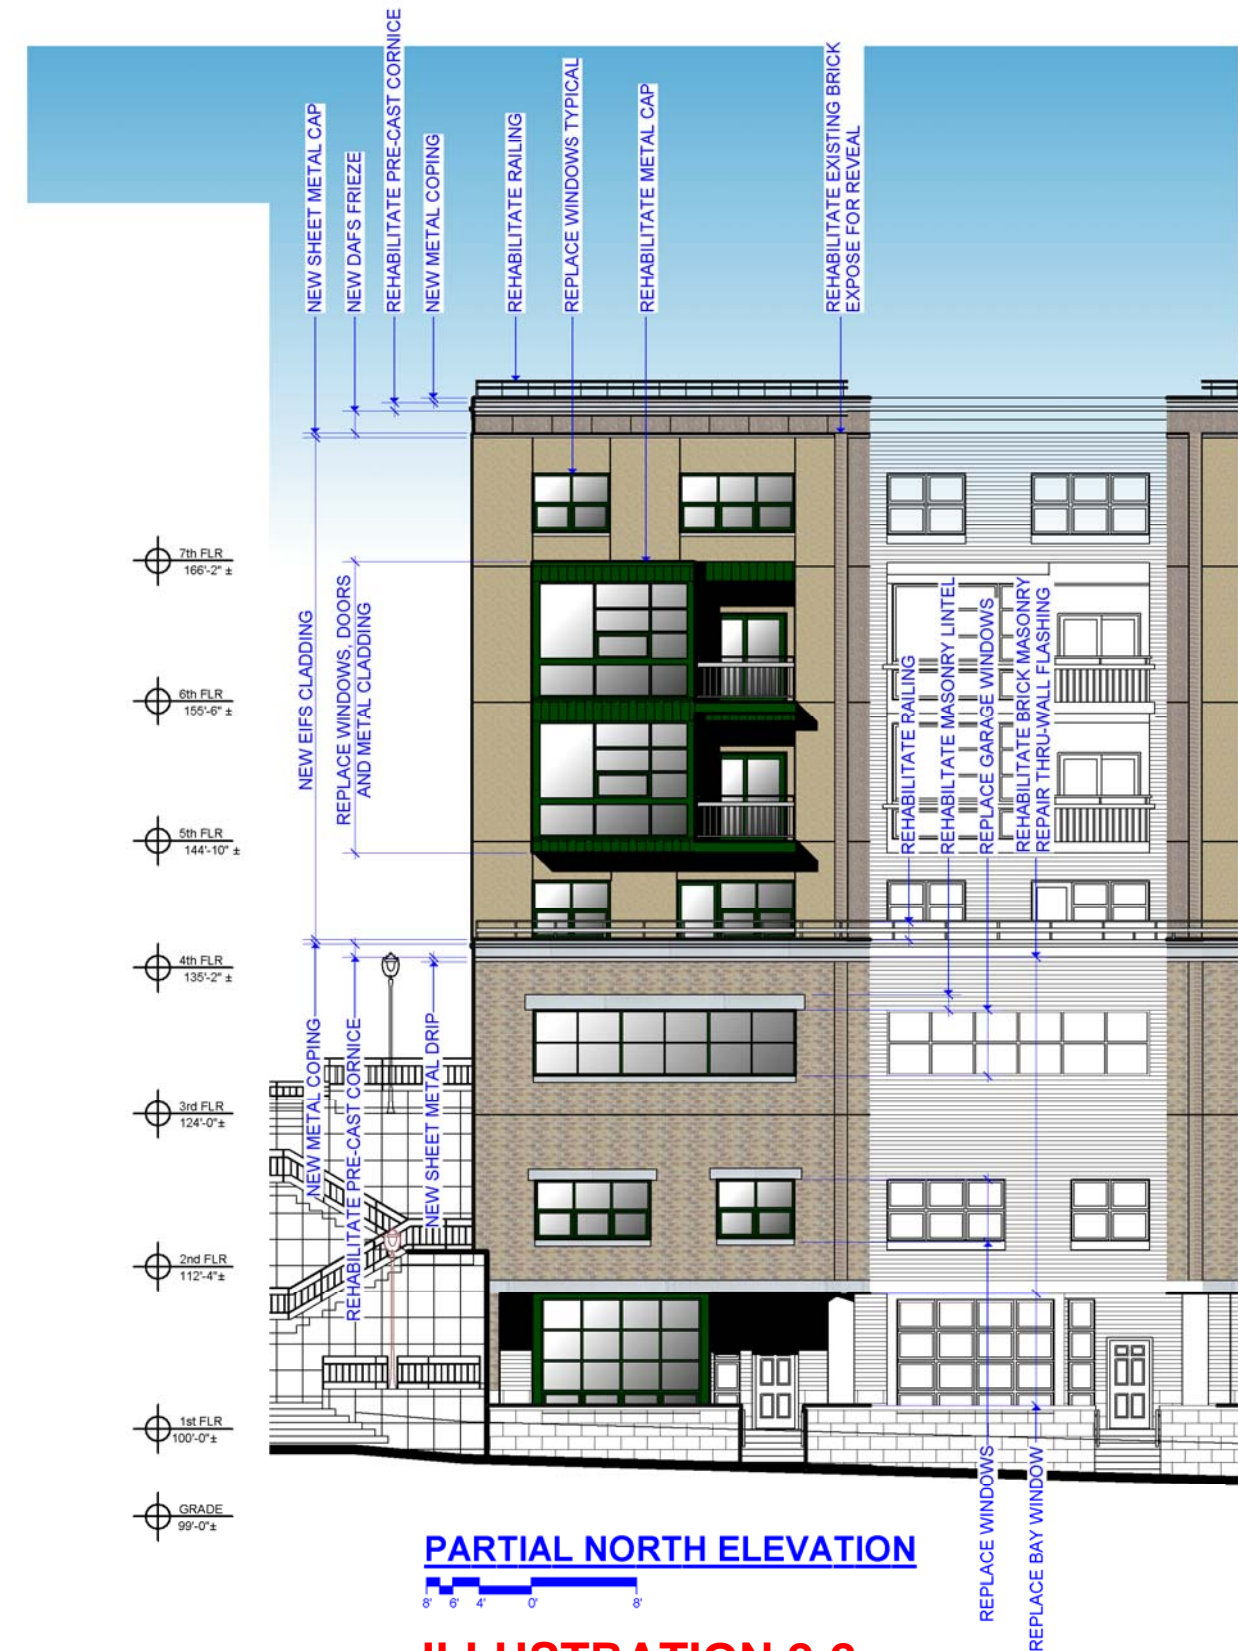

**ILLUSTRATION 2-2**




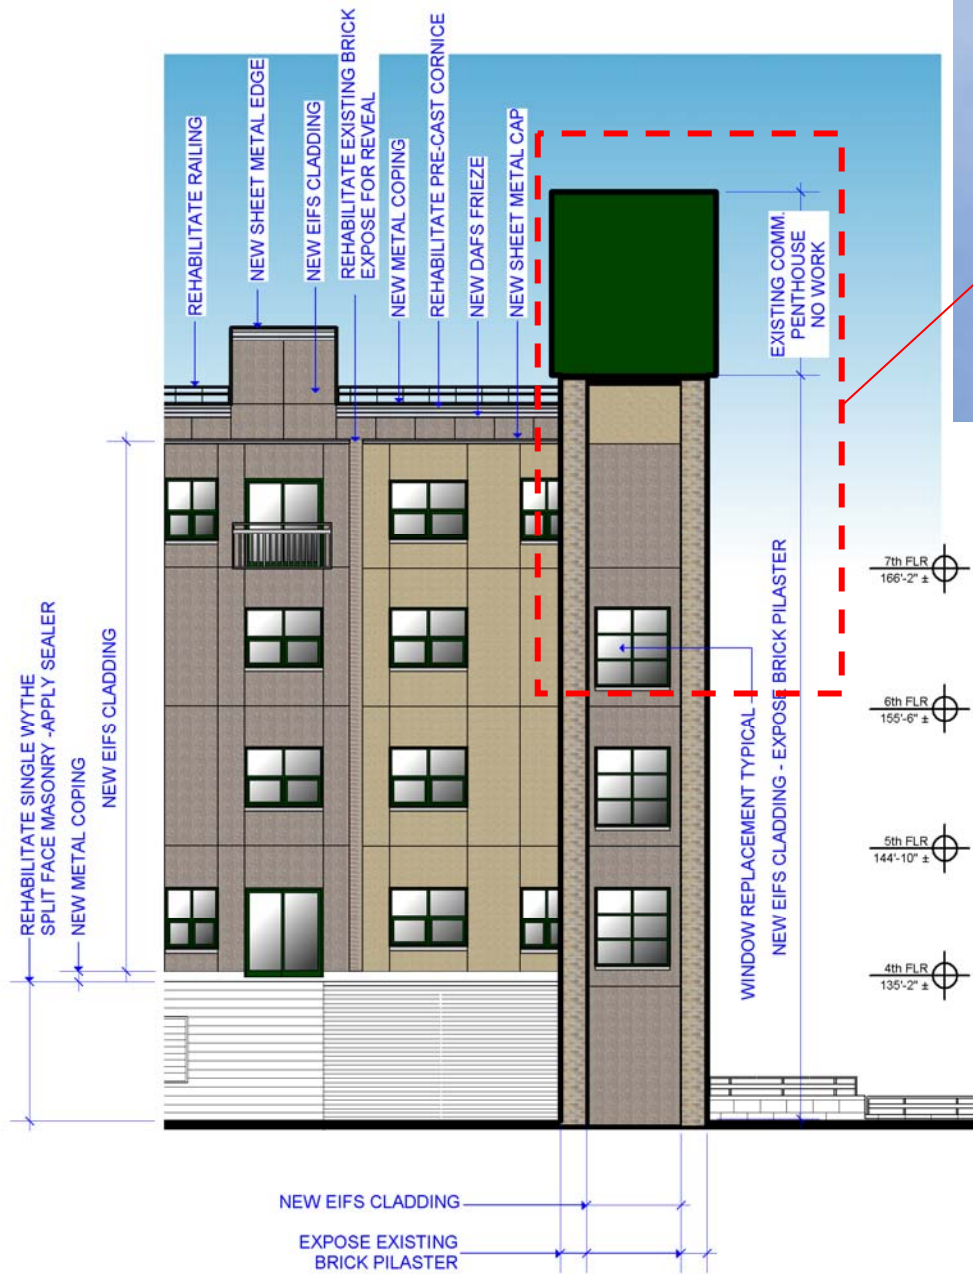

**PARTIAL SOUTH ELEVATION**



**ILLUSTRATION 3-1**

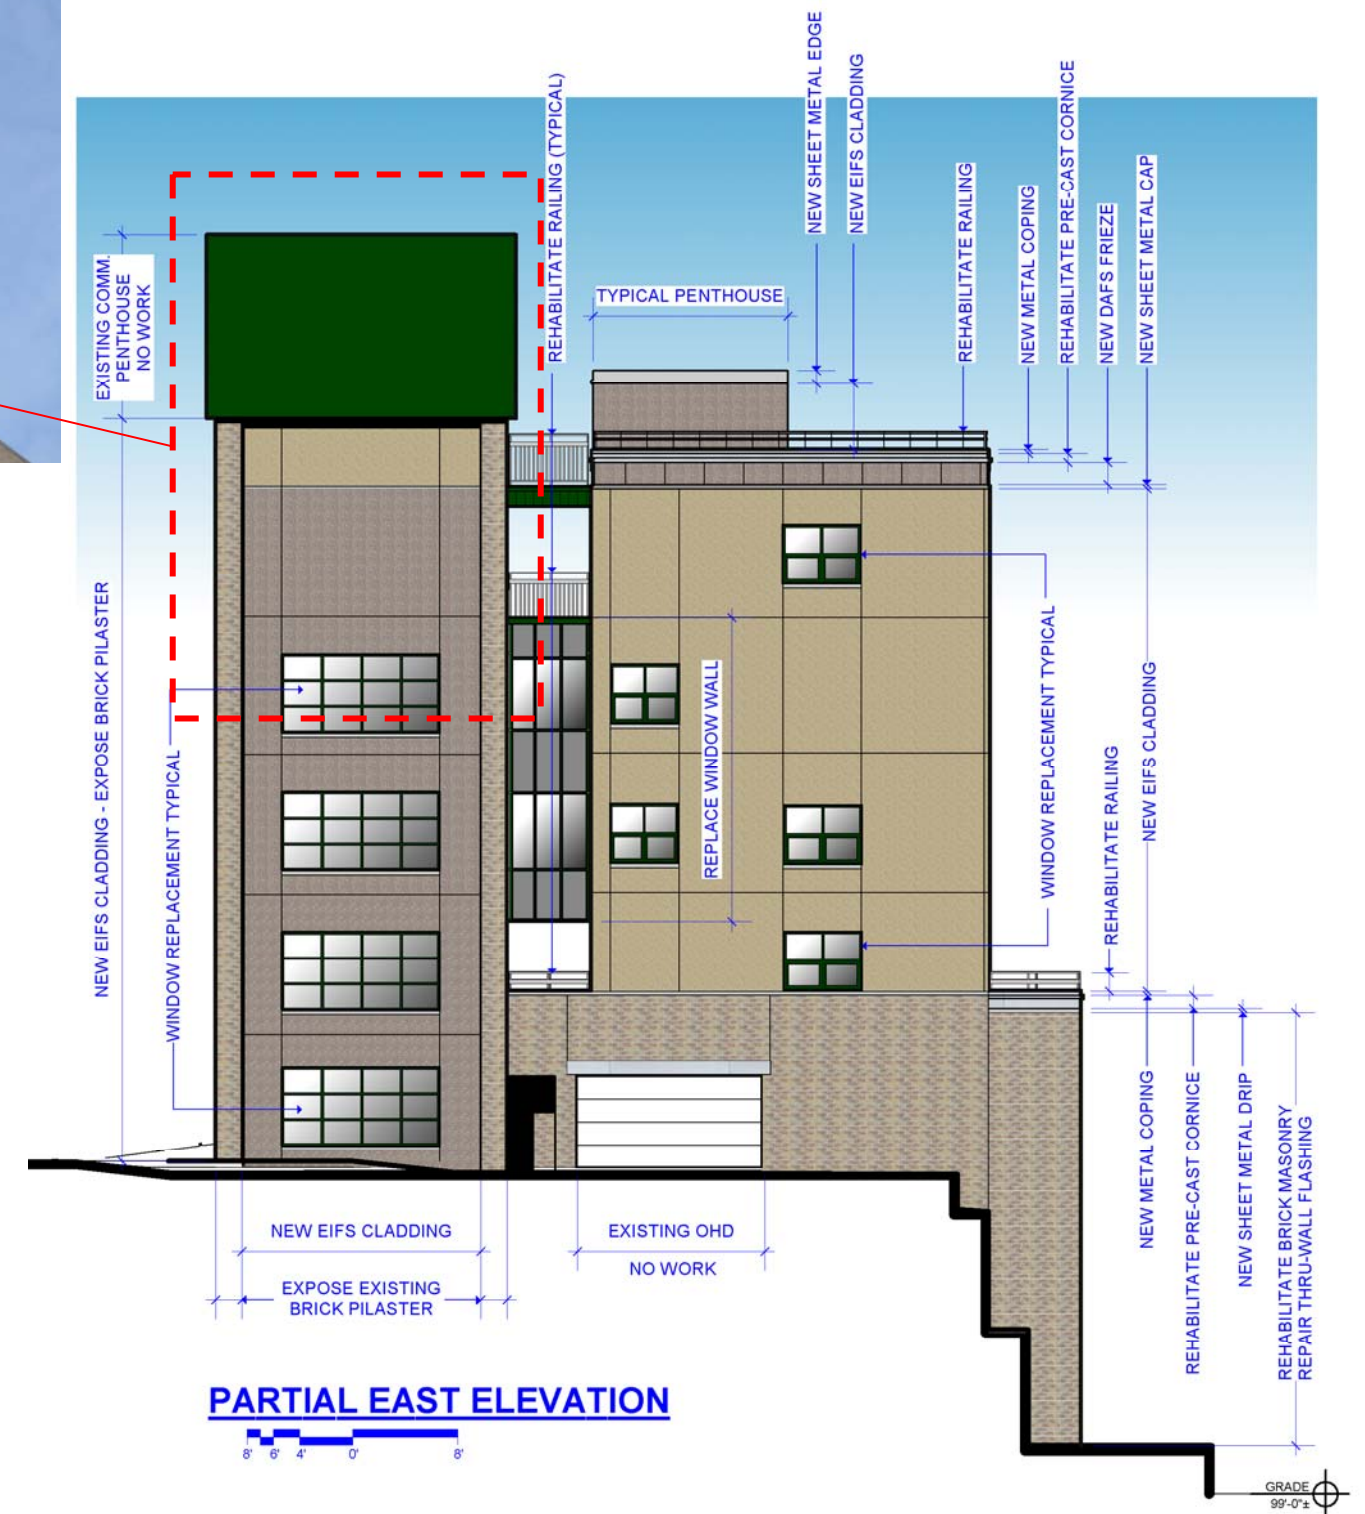

**PARTIAL EAST ELEVATION**



**ILLUSTRATION 3-2**

