

CITY OF MILWAUKEE

DPW – Infrastructure Services Division – Transportation Operations

Regarding the recommendation for installation of all-way stop control at East Pleasant Street and North Astor Street.

 = EXISTING STOP

 = ONE WAY

 = SIGNAL

 = NEW STOP

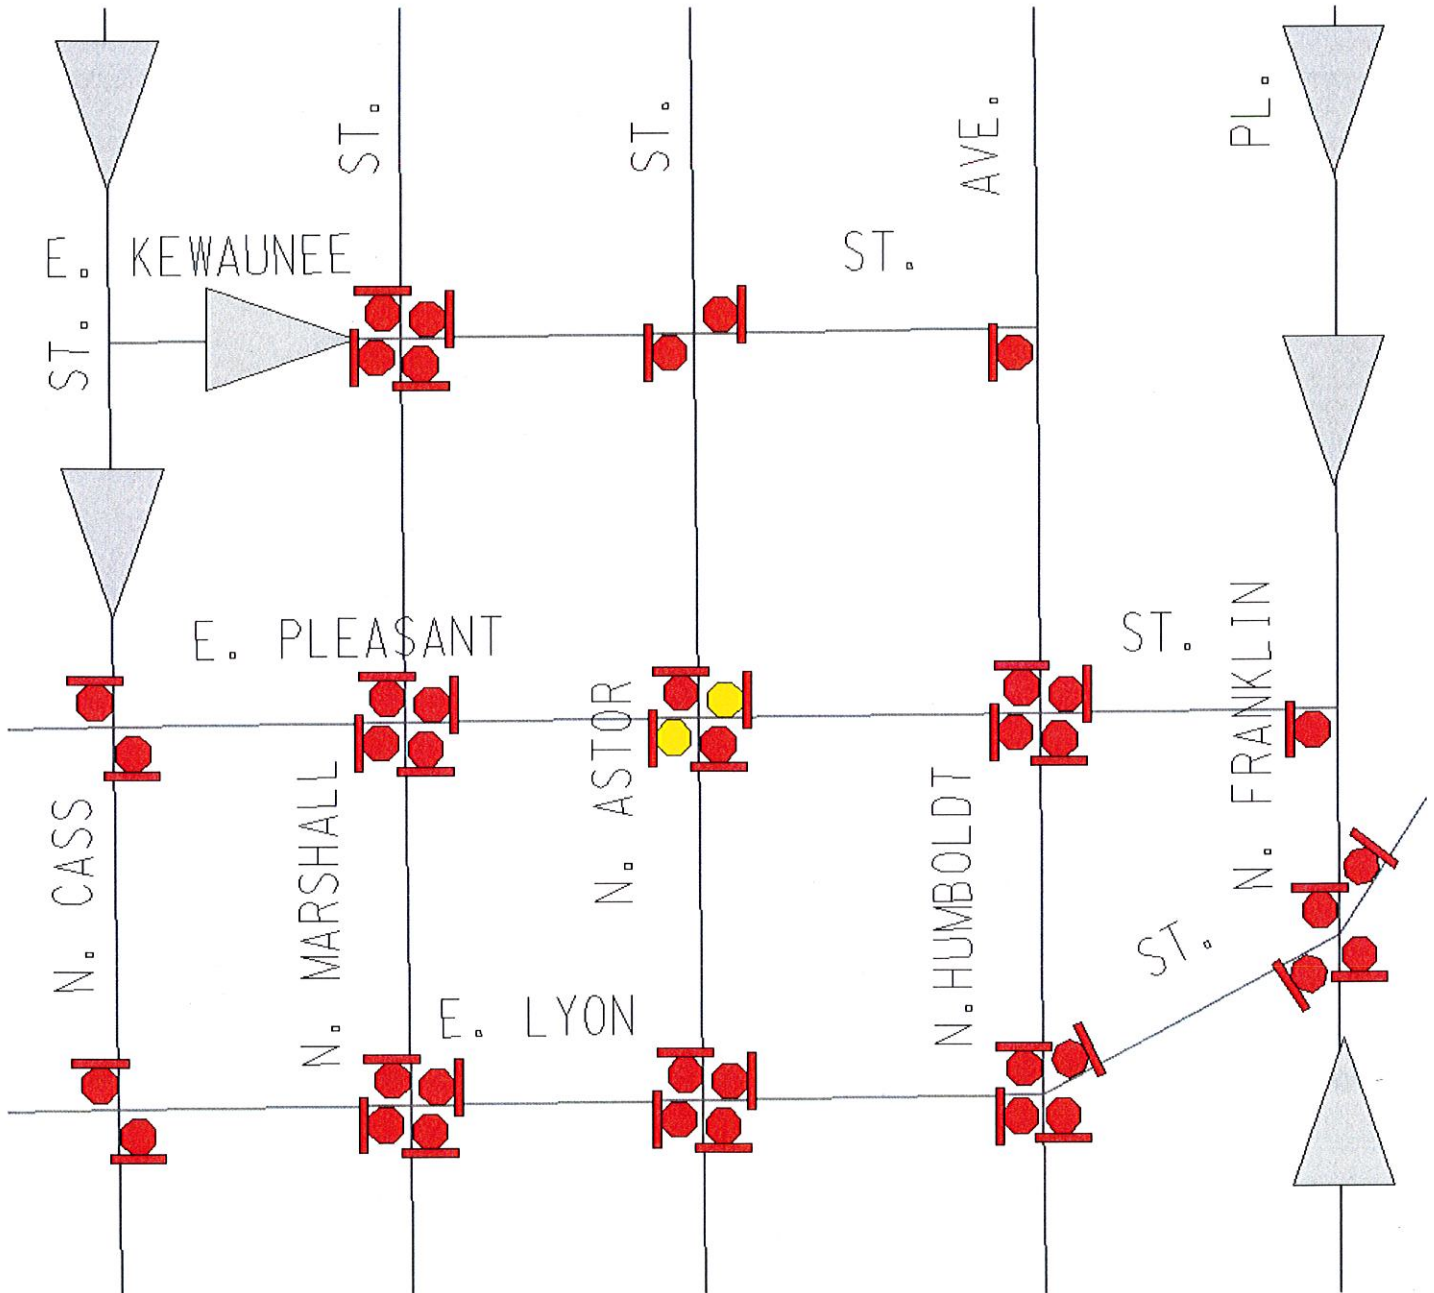


Exhibit A