


KENILWORTH

DETAILED PLAN DEVELOPMENT

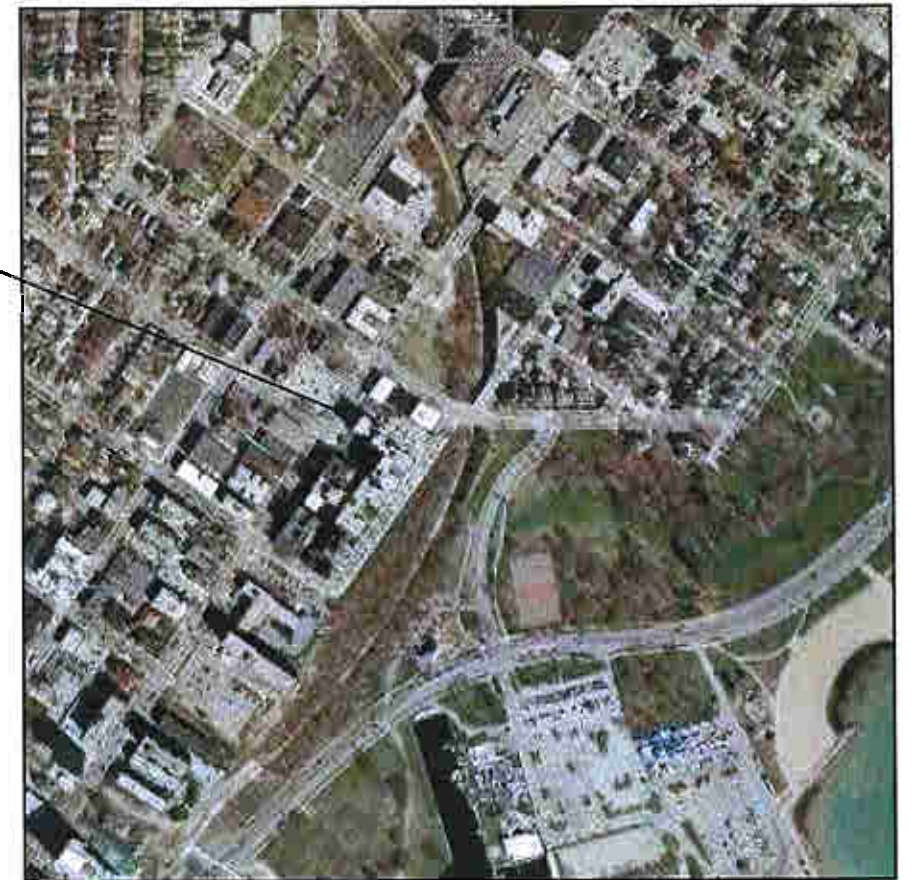

PROJECT LOCATION



PROJECT AND BUILDING DATA


OVERALL BUILDING:	32,196 SF FOOTPRINT 19,129 SF APARTMENTS 57,387 GROSS 14,440 SF CONDO'S
ZONING:	5 STORIES PLANNED DEVELOPMENT
OCCUPANCY:	R-2 RESIDENTIAL A-2 RESTAURANT / M MERCANTILE / B BUSINESS S-2 PARKING
CONSTRUCTION TYPE:	1A - GROUND LEVEL VA - 2-5 LEVELS

SHEET INDEX

T1 TITLE SHEET

ARCHITECTURAL

A1	SITE PLAN
A2	DETAIL PLANS
A3	NORTH ELEVATION
A4	SOUTH ELEVATION
A5	COLOR ELEVATIONS
A6	KENILWORTH PERSPECTIVE #1
A7	KENILWORTH PERSPECTIVE #2
A8	BIKE PATH PERSPECTIVE

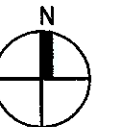

KENILWORTH

MILWAUKEE, WI

DATE: 09-16-09


SCALE: NTS

T1

KINDNESS

architecture + planning

517 e menomonee st. MILWAUKEE WI 53202

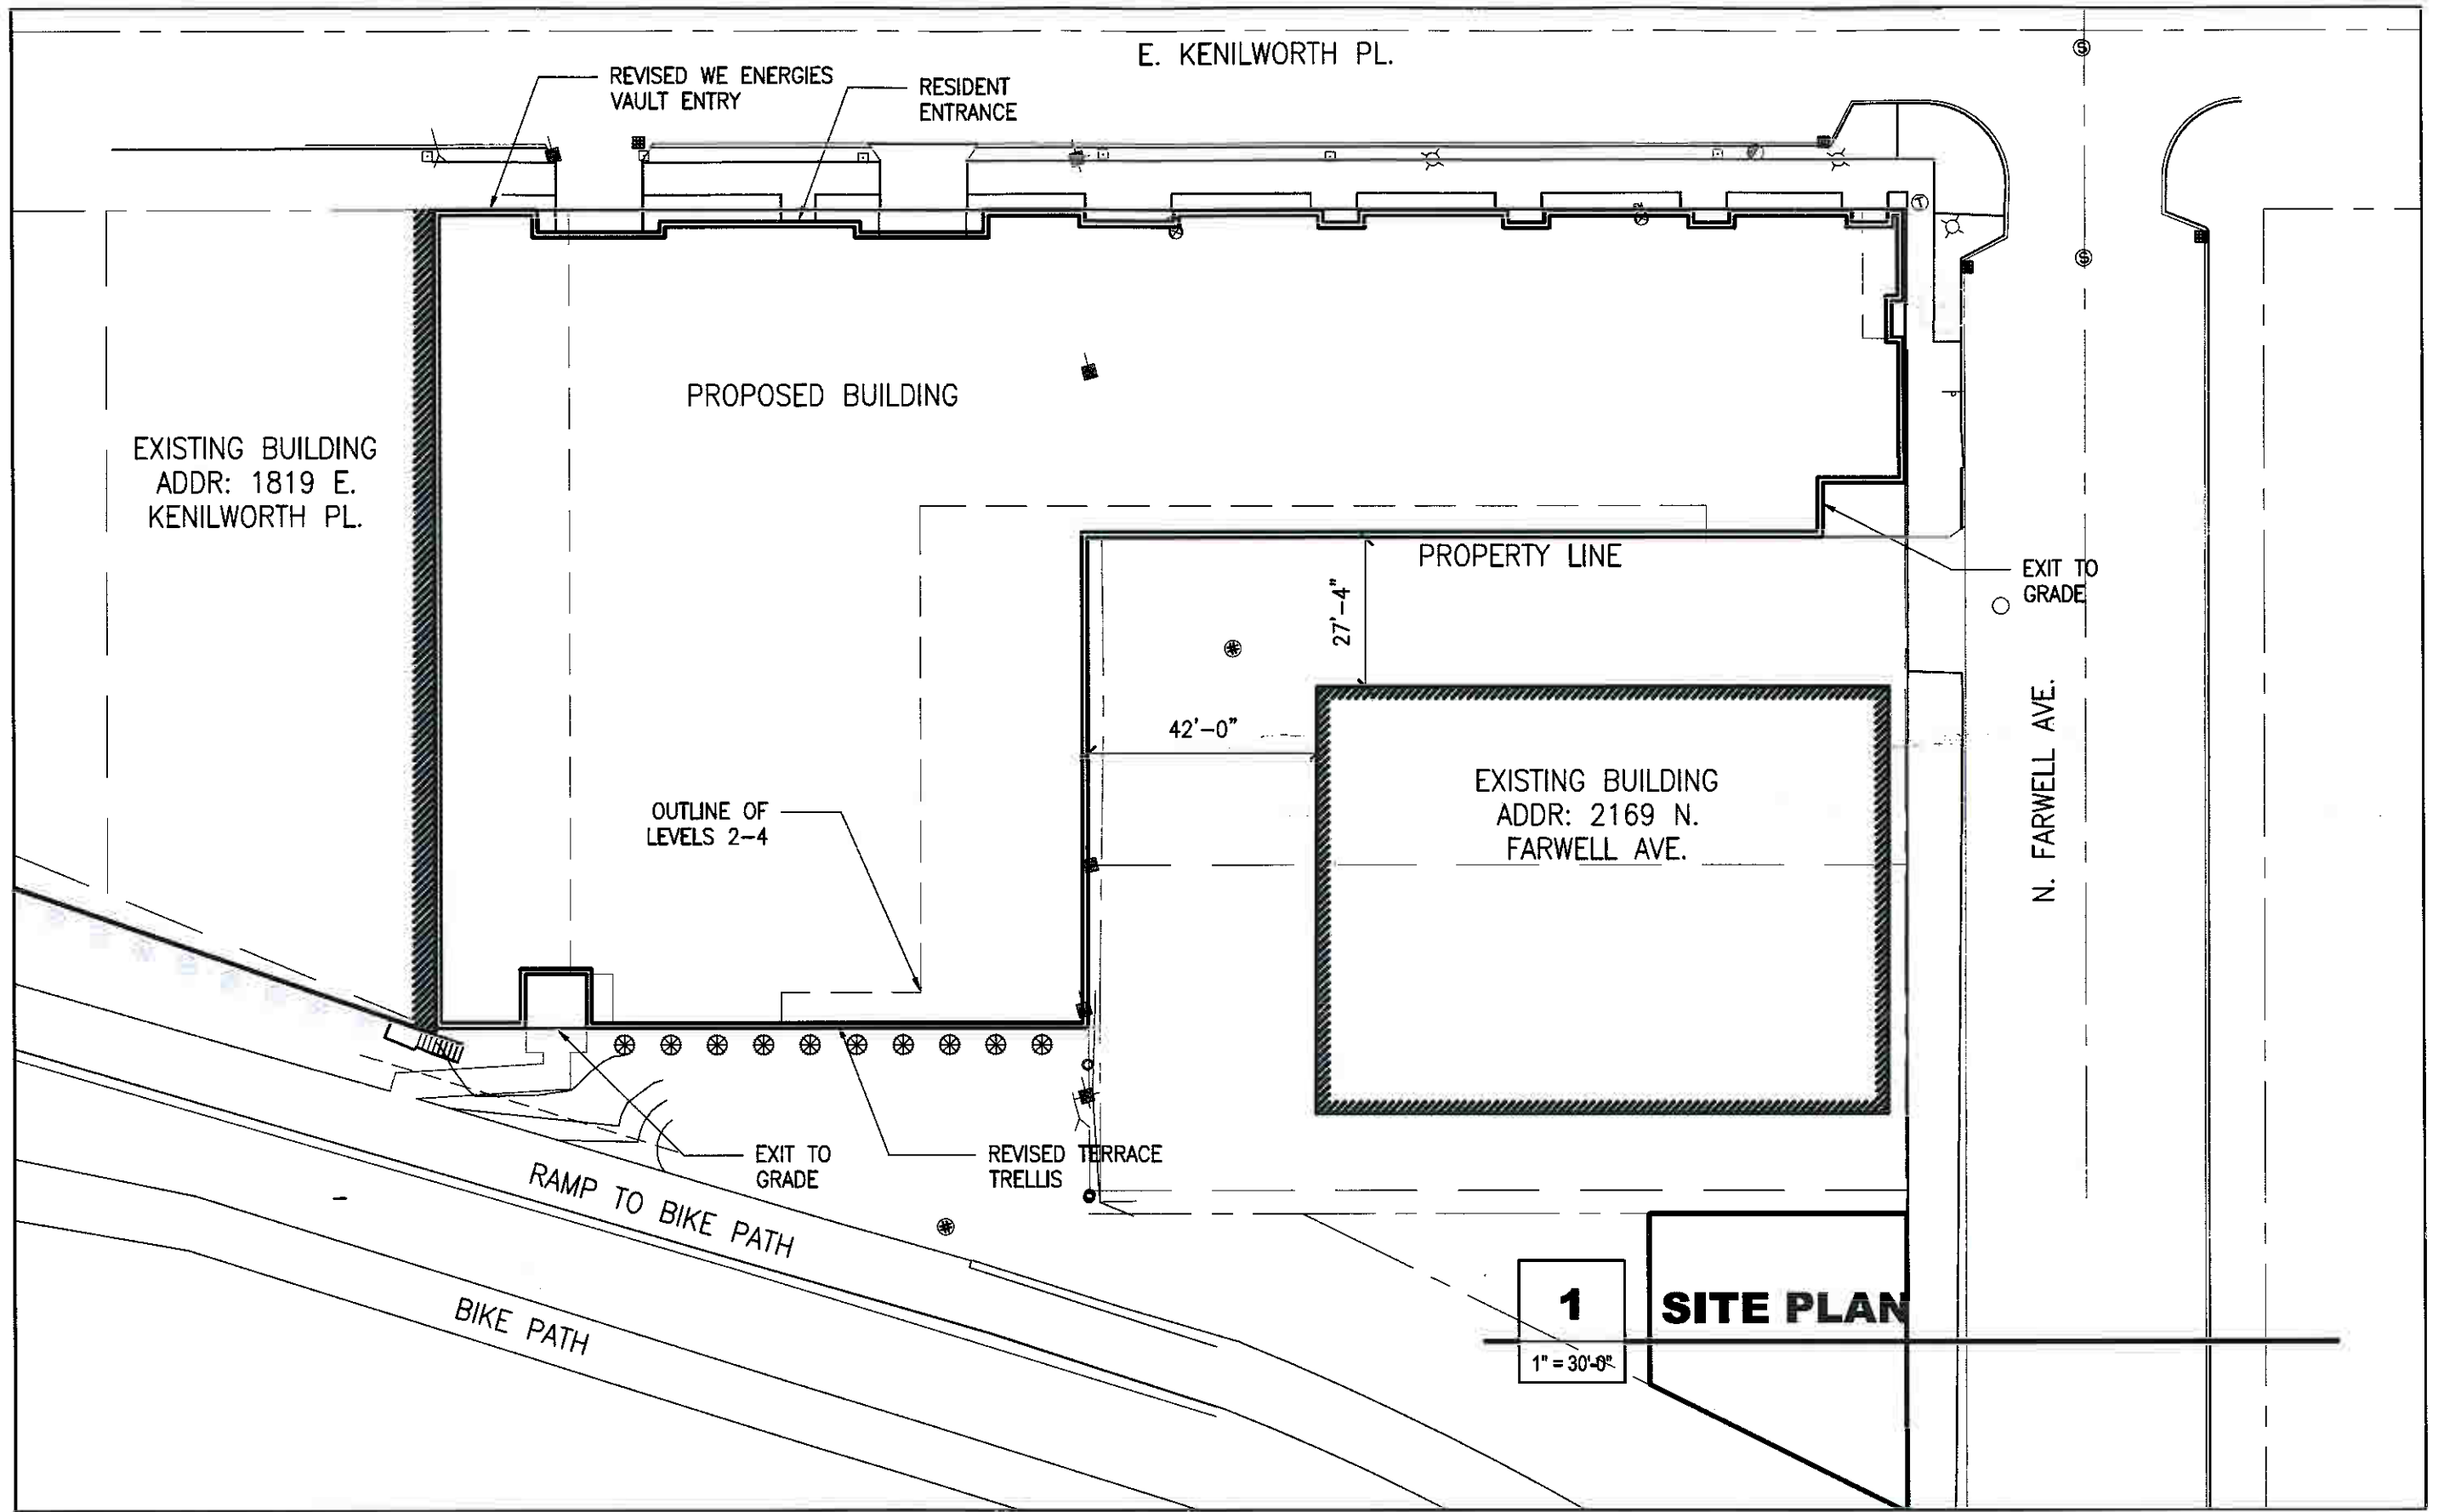

KENILWORTH
MILWAUKEE, WI

DATE: 09-16-09
SCALE: AS NOTED

A1

KINDNESS
architecture + planning
517 e menomonee st. MILWAUKEE WI 53202



- ← TUBE STEEL ACCENTS
- ← WHITE CMU BLOCK WALL
- ← FACE BRICK INFILL PANEL
- ← SOUTH ELEVATION



- ← FACE BRICK VENEER
- ← ALUMINUM STOREFRONT
- ← HOLLOW METAL DOOR
- ← METAL LOUVERS
- ← NORTH ELEVATION



KENILWORTH
MILWAUKEE, WI

DATE: 09-16-09
SCALE: AS NOTED



A5



KENILWORTH STREET NORTH PERSPECTIVE
MILWAUKEE, WI

DATE: 09-16-09
SCALE: AS NOTED

KINDNESS
architecture + planning
517 e menomonie st. MILWAUKEE WI 53202

A6



KENILWORTH STREET NORTH PERSPECTIVE
MILWAUKEE, WI

DATE: 09-16-09
SCALE: AS NOTED



A7



KENILWORTH BIKE PATH SOUTH PERSPECTIVE
MILWAUKEE, WI

DATE: 09-16-09
SCALE: AS NOTED



A8