



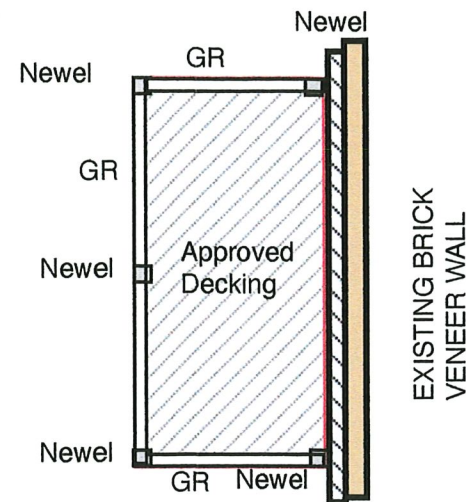


Simpson Strong Tie APST412 3" x12" 12 GA strap or approved equal. Install with (4) 3/8" through bolts. Field verify bolt diameter to fit final bracket selection. Use 3/8" x2"x3/16" Galv washer on inside of wood bracket.

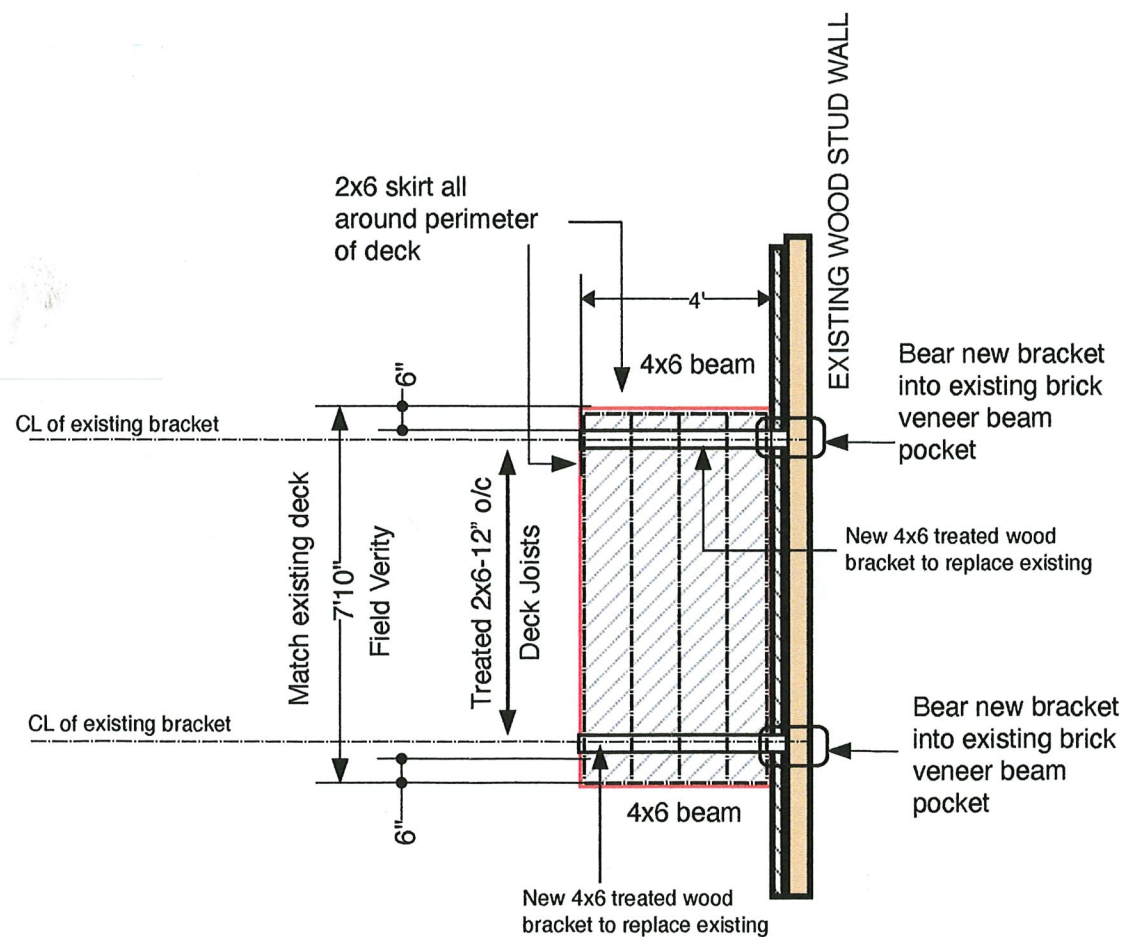


New Deck Framing And Railing Plan

SCALE: 1/4" = 1'-0"

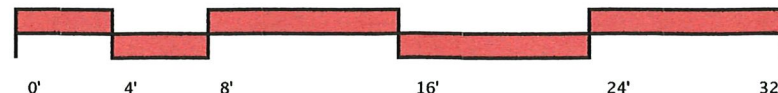

All exterior lumber to be pressure treated.

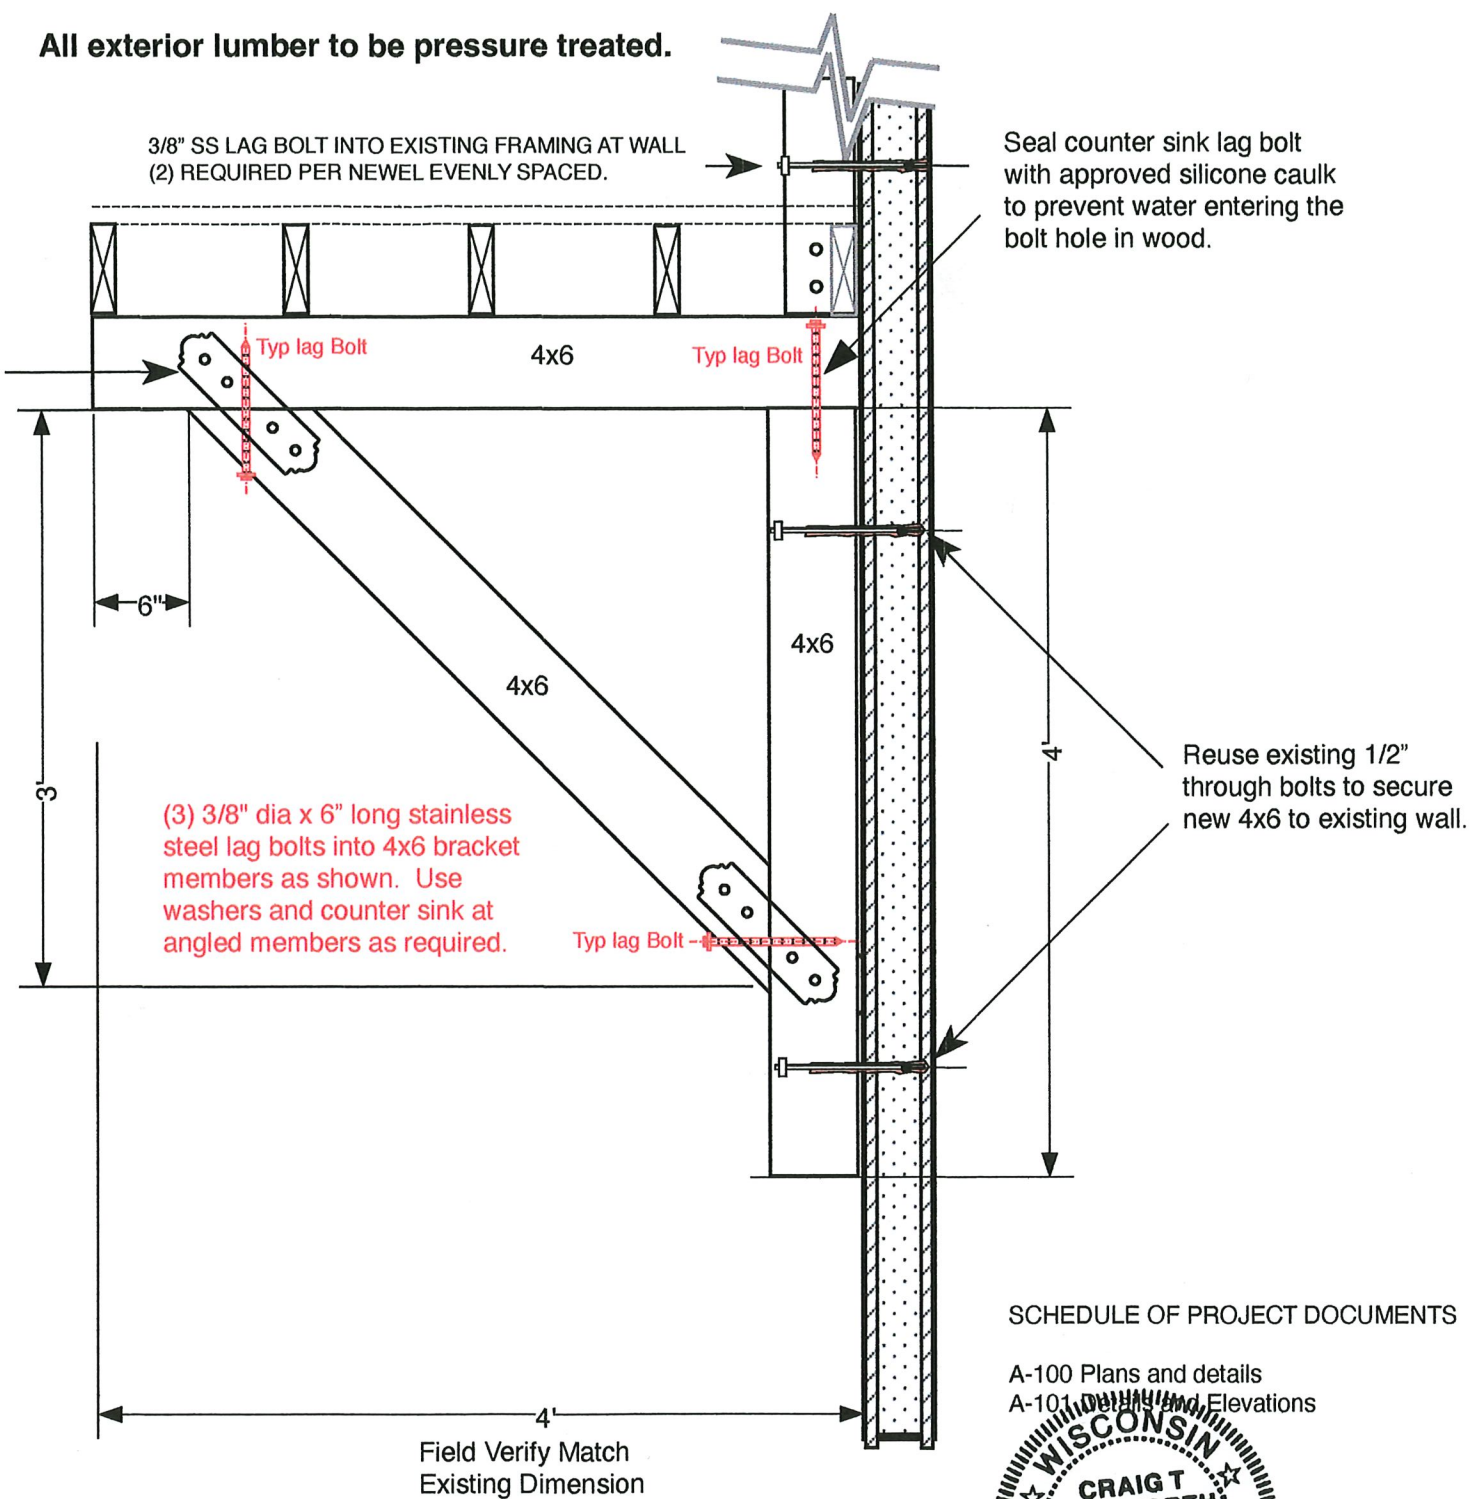

SCHEDULE OF PROJECT DOCUMENTS

A-100 Plans and details
A-101 Elevations




1

A-100

TYPICAL DECK BRACKET STRUCTURE

SCALE: 1" = 1'-0"

PROJECT TEAM:

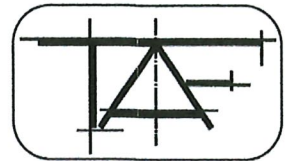

ARCHITECTS

The Architectural Firm
Jefferson Office:
109 E Milwaukee Street
Jefferson, WI. 53549
414-852-3555
Mailing Address &
Milwaukee Area Office:
4037 S. Kansas Ave.
St Francis, WI 53235

craige1033@gmail.com

OWNER INFO:

MARCIA TAYLOR

1017 E Brady St #1019,
Milwaukee, WI 53202

PROJECT NAME:

PORCH REPLACEMENT
1017 E Brady St #1019,
Milwaukee, WI 53202

© All Rights To This Plan and Design Reserved By Craig T. Ellsworth, Architect. No Use Of This Information Without The Expressed Written Consent And Compensation Of The Architect.

REVISIONS	DATE

SHEET NO:

A-100