

SIGN SPECIFICATIONS

[A] - CABINET

Lighting: Lit
LED Color: Cool White [Standard]
Material: Aluminum
Cabinet Color: Painted Black
Structure Color: Painted Beige (tbd)
Installation: Projecting, mounted to the corner of the building.

[B] - GRAPHICS

Material: Push Through [1/2" proud of face]
Color: First surface 3630-125 Golden Yellow vinyl

[C] - GRAPHICS


Material: Push Through [1/2" proud of face]
Colors: First surface 3630-20 White vinyl

[D] - GRAPHICS


Material: Vinyl
Color: 3630-125 Golden Yellow

[E] - GRAPHICS


Material: Vinyl
Colors: 3630-20 White

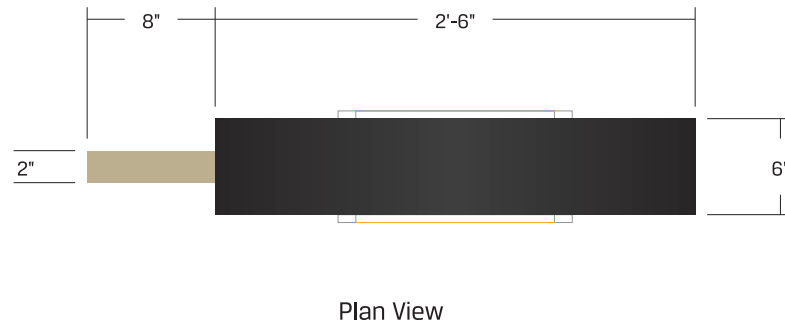

Proposed View - NTS

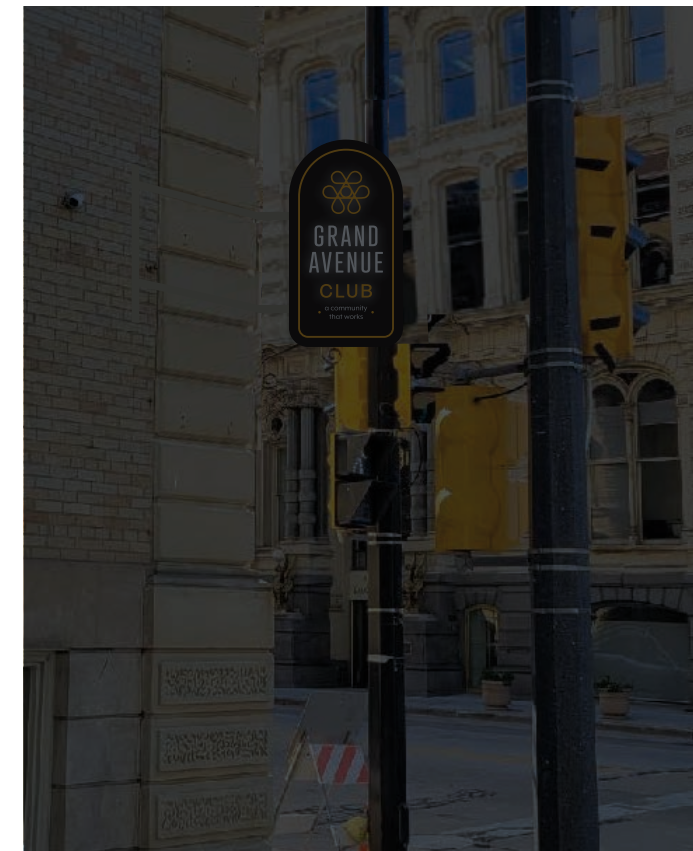

Night View - NTS

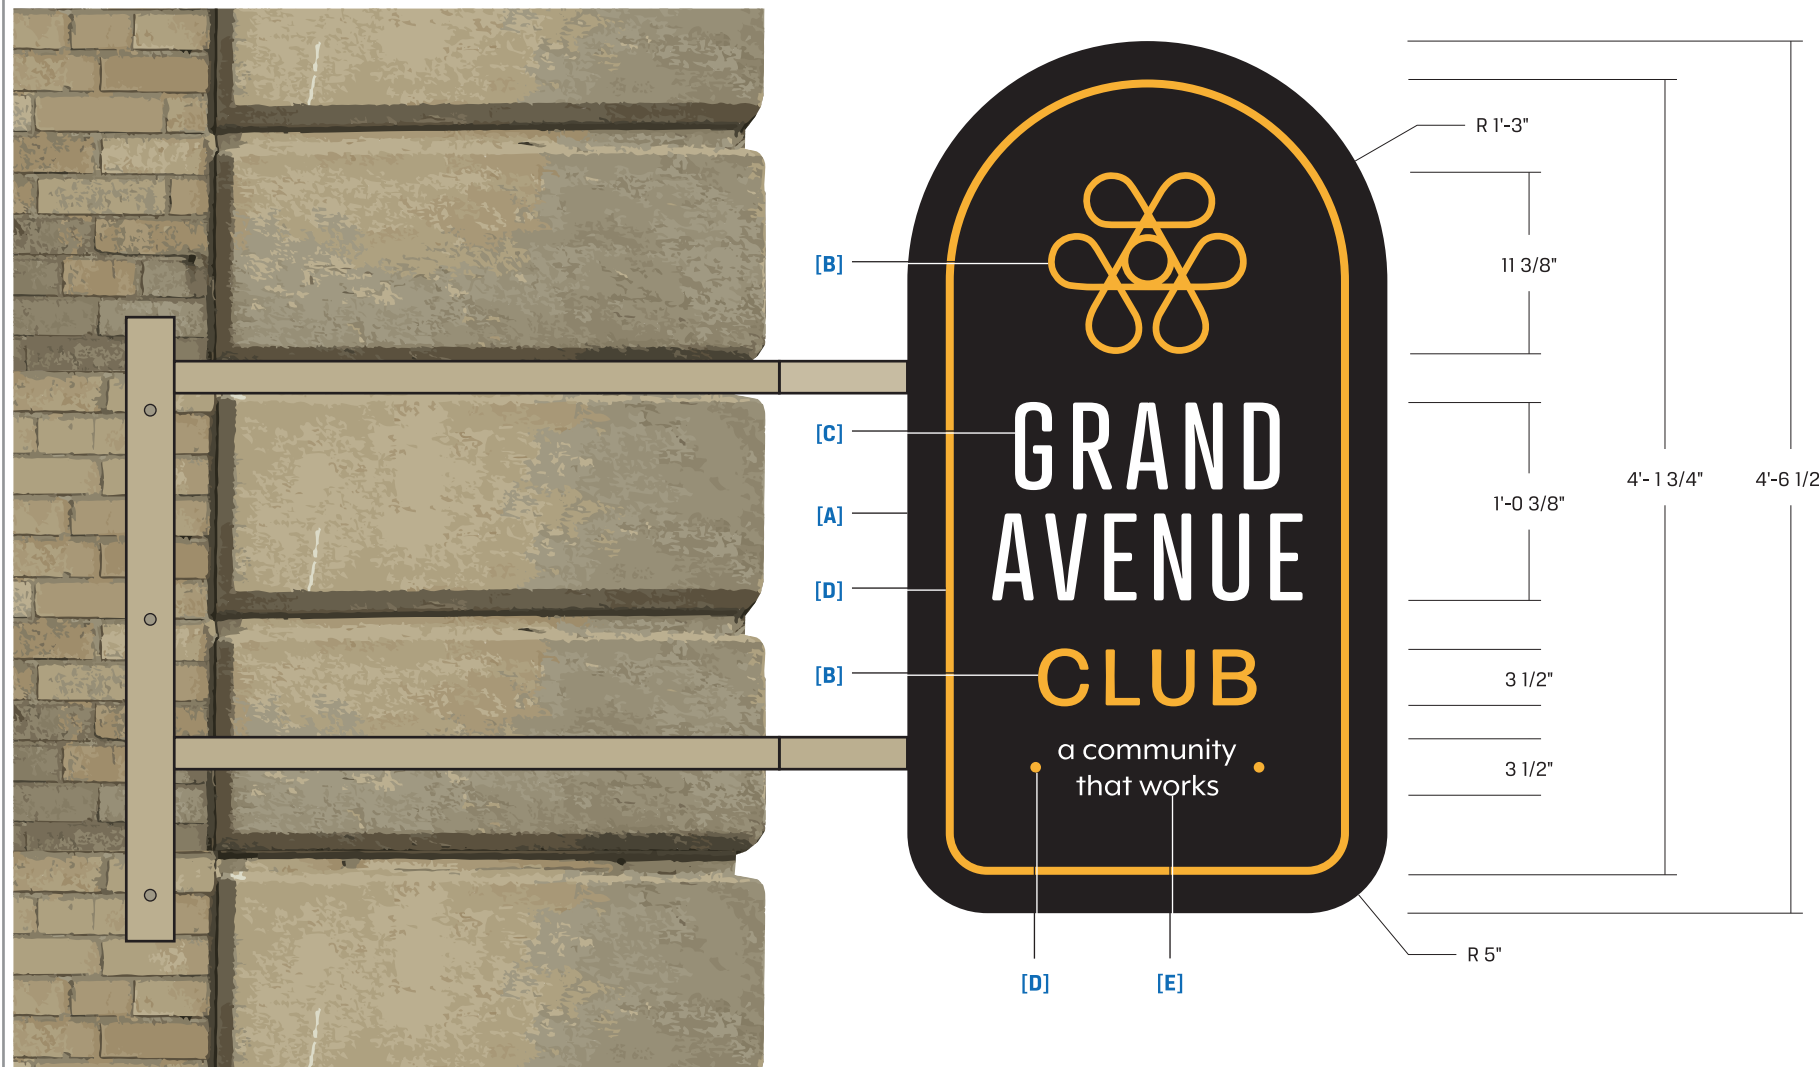

This document is owned by and the information contained in it is proprietary to Poblocki Sign Company, LLC. By receipt hereof, the holder agrees not to use the information, disclose it to any third party or reproduce this document without the prior written consent of Poblocki Sign Company, LLC. Holder also agrees to immediately return this document upon request by Poblocki Sign Company, LLC.

This document represents only an approximation of material colors specified. Actual product colors may vary from this print or digital image.

Project

Grand Avenue Club

Milwaukee, WI

Scale: 1"=1'

Original Page Size: 11" x 17"

Notes

Color match for stone/brick tbd.

Revisions

REV	DESCRIPTION	BY	DATE
01	1/2" Proud of face	NH	01/30/24
02	Preproduction	NH	04/03/24
03	Structure color option	JRW	04/04/24

Rep.: Angela Burant Orig. Date: 04/26/23
 Drawn By: Nick Hyla

Sign Loc. No. .

FLG-03

D/F Blade Sign
 Sign Type

86702
 OPP - Project - Job No.

J03
 Design