





CITY OF MILWAUKEE

DPW – Infrastructure Services Division – Transportation Operations

Regarding the recommendation for installation of all-way stop control
at West Clarke Street and North 38th Street.



-  = EXISTING STOP
-  = NEW STOP
-  = ONE WAY
-  = SIGNAL

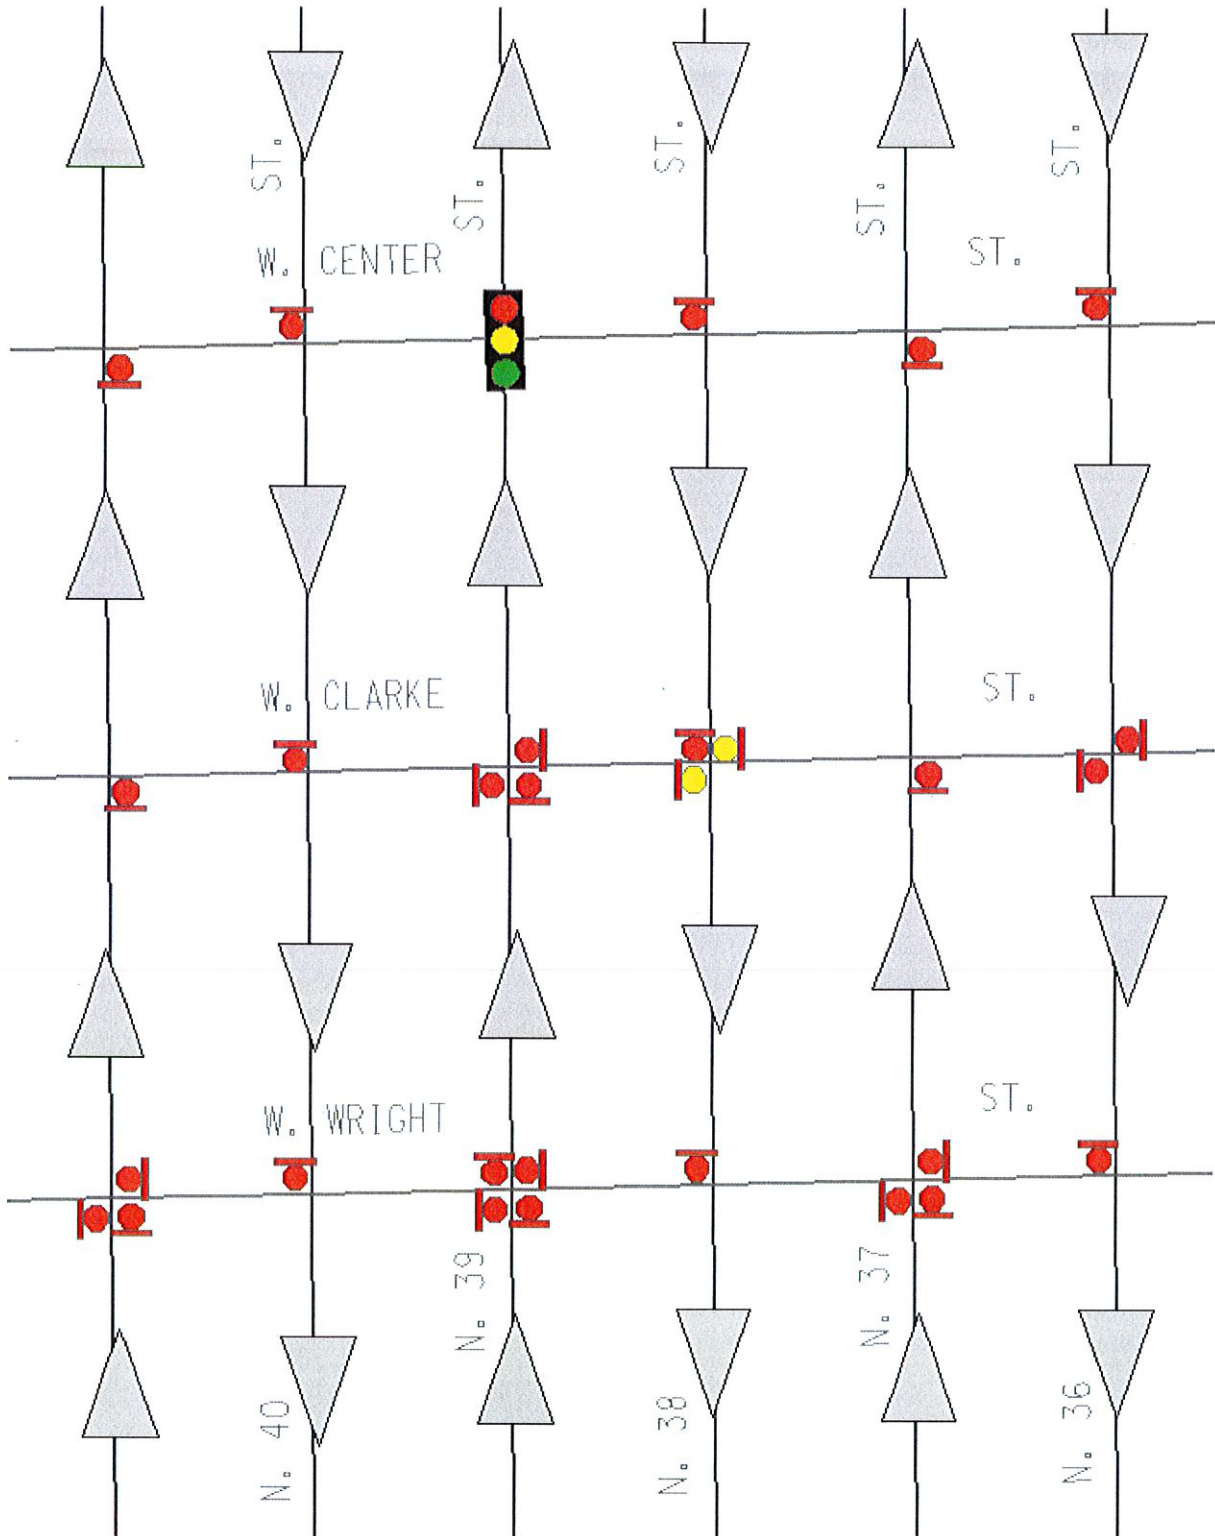


Exhibit A