



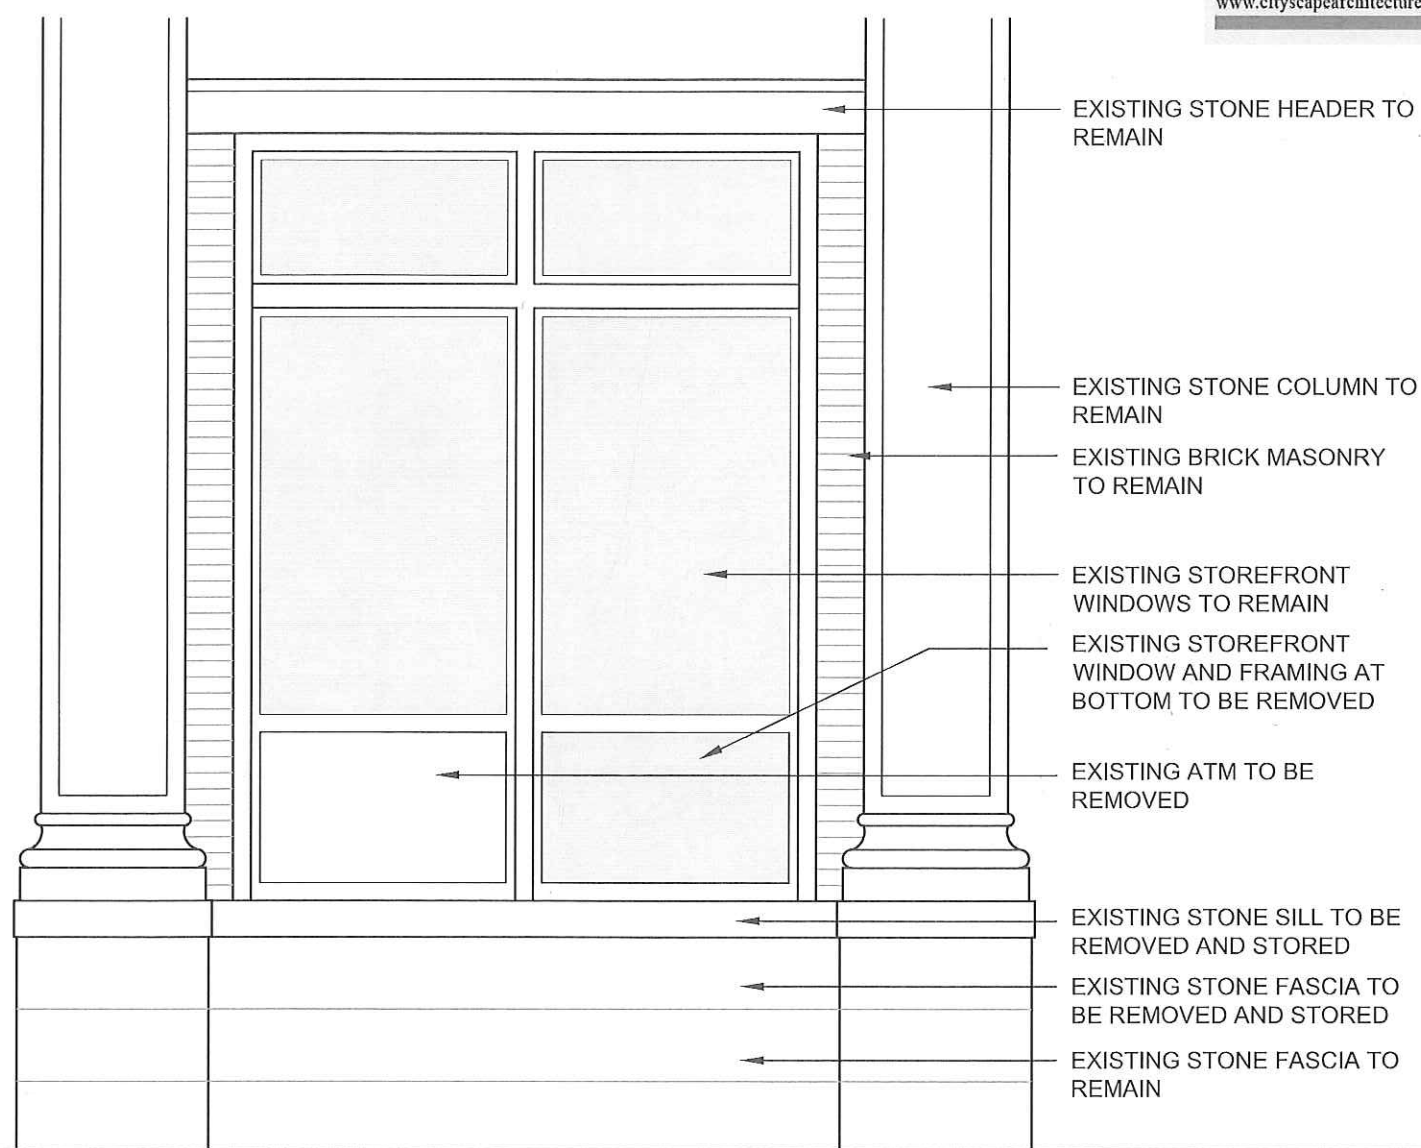


CITYSCAPE
ARCHITECTURE/
DEVELOPMENT, S.C.

13730 W. GREENFIELD AVE
BROOKFIELD, WI 53005
(262) 370-5865

www.cityscapearchitecture.com

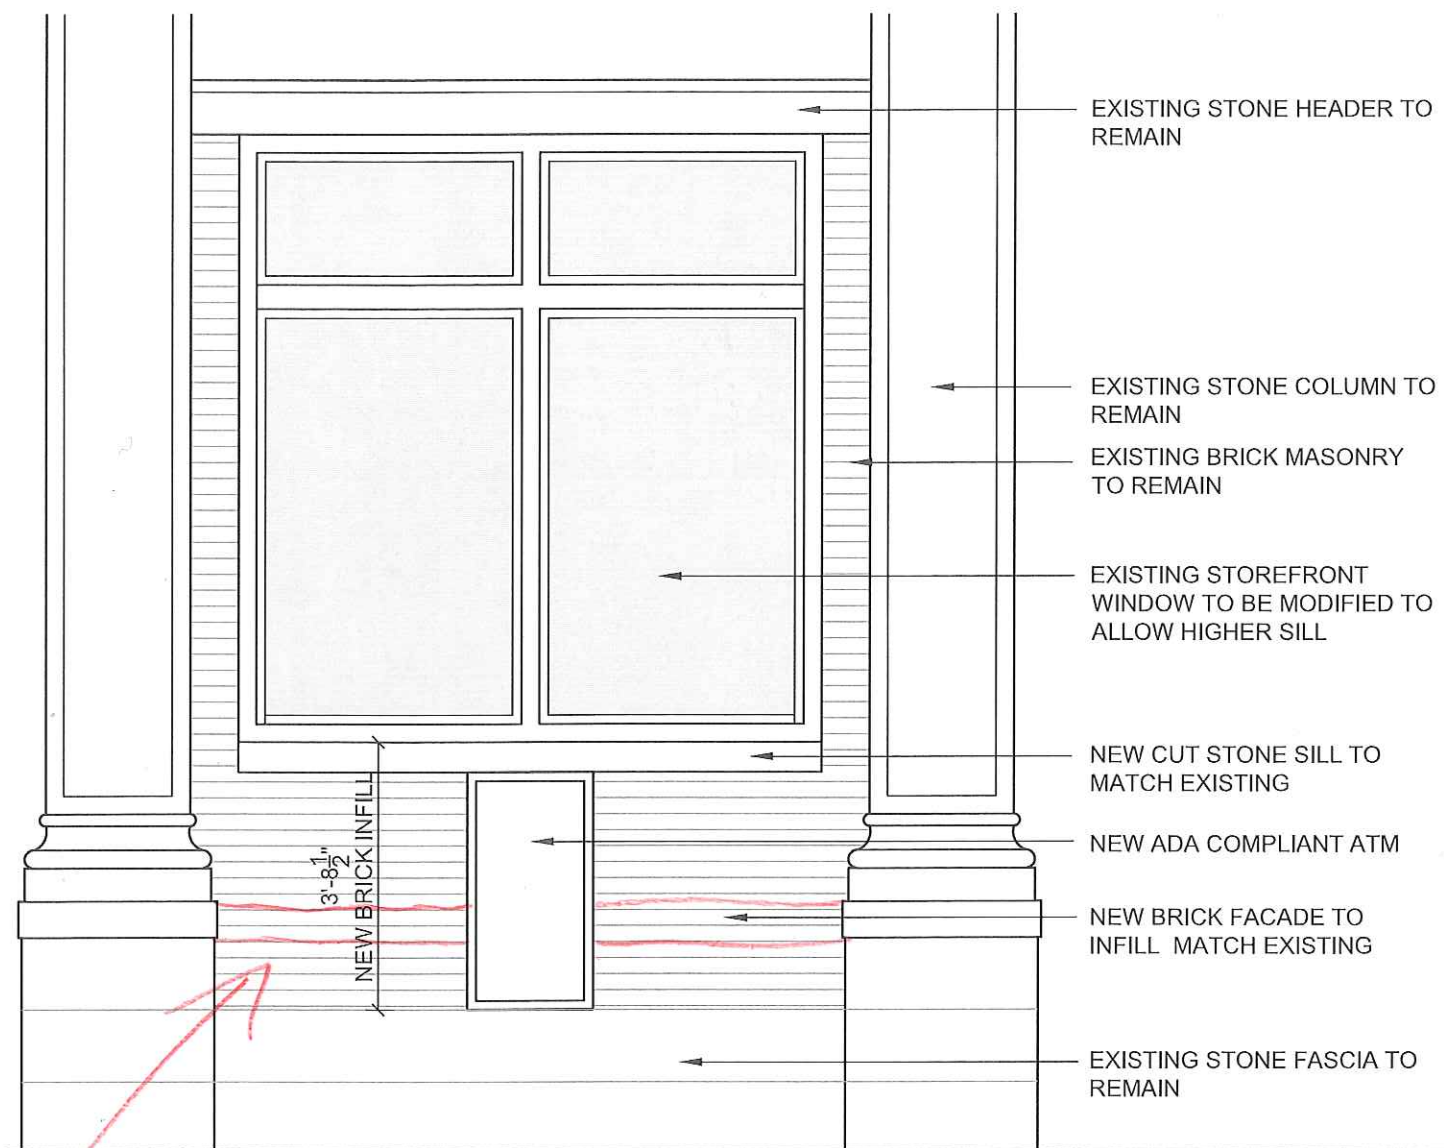


Replica stone in fill + sill up to sides of ATM

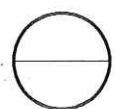

PROPOSED BAY ELEVATION

3/8" = 1'-0"

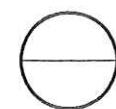

EXISTING BAY ELEVATION

3/8" = 1'-0"

PROJECT NAME

MITCHELL STREET BANK

MILWAUKEE, WI

DATE MAY 14, 2019

JOB NO

SHEET

1 OF