



**CITY OF MILWAUKEE
OFFICE OF THE CITY CLERK**

Tuesday, October 07, 2025

COMMITTEE MEETING NOTICE

AD 14

GNADT, Daniel C, Agent
BAY VIEW BOWL LLC
12930 W LAKELAND DR
NEW BERLIN, WI 53151

You are requested to attend a hearing which is to be held in Room 301-B, Third Floor, City Hall or you may attend virtually using the link below.

Tuesday, October 21, 2025 at 09:25 AM

The access code is <https://meet.goto.com/479852445>. Please see the enclosed best practices document for further instructions.

Regarding: Your Class B Tavern, Public Entertainment Premises and Food Dealer Licenses Application Requesting Jukebox, 2 Dart Boards, 12 Bowling Lanes, 5 Amusement Machines and 2 Pool Tables as agent for "BAY VIEW BOWL LLC" for "BAY VIEW BOWL" at 2416 S KINNICKINNICK Av.

There is a possibility that your application may be denied for one or more of the following reasons: The recommendation of the committee regarding the application shall be based on evidence presented at the hearing. Per MCO 85-2.7-4, probative evidence concerning whether or not a new license should be granted may be presented on the following subjects: whether or not the applicant meets the municipal requirements, the appropriateness of the location and premises where the licensed premises is to be located and whether use of the premises for the purposes or activities permitted by the license would tend to facilitate a public or private nuisance or create undesirable neighborhood problems such as disorderly patrons, unreasonably loud noise, litter, and excessive traffic and parking congestion. Probative evidence relating to these matters may be taken from the plan of operation submitted with the license application, if any, but shall not include the content of any music. Evidence regarding the fitness of the location of the premises to be maintained as the principal place of business, including but not limited to whether there is an overconcentration of businesses of the type for which the license is sought; whether the proposal is consistent with any pertinent neighborhood business or development plans, or the location's proximity to areas where children are typically present. The applicant's record in operating similarly licensed premises; and whether or not the applicant has been charged with or convicted of any felony, misdemeanor, municipal offense or other offense, the circumstances of which substantially relate to the activity to be permitted by the license being applied for or any other factor which reasonably relates to the public health, safety or welfare may also be considered. See attached police report or correspondence.

**Notice for applicants with
warrants or unpaid fines:**

Proof of warrant satisfaction or payment of fines must be submitted at the hearing on the above date and time. Failure to comply with this requirement may result in a delay of the granting/denial of your application.

Failure to appear at this meeting may result in the denial of your license. Individual applicants must appear only in person or by an attorney. Corporate or Limited Liability applicants must appear only by the agent designated on the application or by an attorney. Partnership applicants must appear by a partner listed on the application or by an attorney. If you wish to do so and at your own expense, you may be accompanied by an attorney of your choosing to represent you at this hearing.

You will be given an opportunity to speak on behalf of the application and to respond and challenge any charges or reasons given for the denial. No petitions can be accepted by the committee, unless the people who signed the petition are present at the committee hearing and willing to testify. You may present witnesses under oath and you may also confront and cross-examine opposing witnesses under oath. If you have difficulty with the English language, you should bring an interpreter with you, at your expense, so that you can answer questions and participate in your hearing.

You may examine the application file at this office during regular business hours prior to the hearing date. Inquiries regarding this matter may be directed to the person whose signature appears below.

Limited parking for persons attending meetings during normal business hours is available at reduced rates (5 hour limit) at the Milwaukee Center on the southwest corner of Kilbourn Avenue and Water Street. You must present a copy of the meeting notice to the parking cashier.

PLEASE NOTE: Upon reasonable notice, efforts will be made to accommodate the needs of disabled individuals through sign language interpreters or other auxiliary aids. For additional information or to request this service, contact the Council Services Division ADA Coordinator at (414) 286-2998, Fax - (414) 286-3456, TDD - (414) 286-2025.

JIM OWCZARSKI, CITY CLERK

BY: _____

**Jim Cooney
License Division Manager**

If you have questions regarding this notice, please contact the License Division at (414) 286-2238.

200 E. Wells Street, Room 105, City Hall, Milwaukee, WI 53202. www.milwaukee.gov/license
Phone: (414) 286-2238 Fax: (414) 286-3057 Email Address: License@milwaukee.gov

Date: 9-22-2025

Officer:

City of Milwaukee Police Department
90-5-1.5 Crime Prevention Survey
Tavern Inspection

Name of Premise: **Bayview Bowl**
Address: **2416 S. Kinnickinnic Ave**
Phone: **414-483-0950**

Owner: **Daniel Gnad**
Owner address: **12930 W. Lakeland Dr.**
City State Zip: **New Berlin WI 53151**
Owner Phone: **414-687-8529**
Owner email: **Bayviewbowlmke@gmail.com**

Licensee/Agent: **Same**
Home Address:
City State Zip:
Phone:
Email:

Preferred contact:

Location currently open: ☒ YES ☐ NO

Projected open date:

Day's open: ☐S ☐M ☐T ☐W ☐Th ☐F ☐SA ☒ALL

Hours of Operation: Sun: **12pm-12am** ☐24 hours ☐Y ☐N
Mon: **6pm-12am**
Tue: **6pm-12am**
Wed: **6pm-12am**
Thu: **6pm-12am**
Fri: **6pm-2:30am**
Sat: **12pm-2:30am**

Premise Type: ☒Tavern/Bar
☐Restaurant
☒Other: **Bowling Alley**

Licenses currently held:
Alcohol: ☐Yes ☐No Class: #:

Tobacco: ☐ Yes ☐ No #:
 Food: ☐ Yes ☐ No #:
 Extended Hours: ☐ Yes ☐ No #:
 Secondhand Dealer: ☐ Yes ☐ No Type: #:
 Other: ☐ Yes ☐ No Type: #:
 Other: ☐ Yes ☐ No Type: #:

Exterior Survey:

1. Is the area around the location clean? ☒ Yes ☐ No
2. What surrounds the location? (Check all the apply)
 - a. ☐ Park
 - b. ☐ School
 - c. ☐ Youth Center
 - d. ☐ Church
 - e. ☒ Tavern(s) If so, how many 1
 - f. ☒ Residential
 - g. ☒ Other businesses
 - h. ☐ Other:
3. Can you see from the outside of the location into the interior ☒ Yes ☐ No **Limited**
4. Can you see the employees inside of the location from the outside ☒ Yes ☐ No **Limited**
5. Are exterior windows free of signage ☒ Yes ☐ No
6. Is there a parking lot ☒ Yes ☐ No
7. Is the parking lot clean? ☒ Yes ☐ No
8. Off-Street parking ☒ Yes ☐ No
9. Is the parking lot well lit? ☐ Yes ☐ No – **Not Observed during the hours of darkness.**
10. Valet Parking ☐ Yes ☒ No
 - a. Will this lot have a guard? ☐ Yes ☒ No
 - b. Will this lot have cameras? ☒ Yes ☐ No
11. Are there areas where a person could conceal themselves ☐ Yes ☒ No
12. Is there exterior lighting? ☒ Yes ☐ No. Does it appear to be adequate ☒ Yes ☐ No
13. Exterior Payphone? ☐ Yes ☒ No
14. Are there No Loitering Signs posted? ☒ Yes ☐ No
15. Are there exterior security cameras ☒ Yes ☐ No How Many: 3
16. Are the address numbers prominently displayed and easy to see ☒ Yes ☐ No

Camera Survey:

17. Does this location have security cameras? ☒ Yes ☐ No
18. Are they in working order? ☒ Yes ☐ No
19. What format are the cameras?
 - a. Color ☒ Yes ☐ No
 - b. Digital ☒ Yes ☐ No
 - c. Recorded ☒ Yes ☐ No
20. How long is footage stored for later viewing: **30 days**
21. Are there exterior cameras ☐ Yes ☐ No How many: 3
22. Are there interior cameras ☐ Yes ☐ No How many: 12
23. Do all employees know how to retrieve recorded digital images/footage? ☐ Yes ☒ No
24. Cameras located in parking lot ☒ Yes ☐ No How many 1

Interior Survey:

25. What is the planned capacity? **160 / with bowling alley**
26. What is the minimum number of employees That will be on premise **2**
27. Is the storeowner willing to be a standing complainant regarding loitering? ☒ Yes ☐ No
- a. If yes have them fill out the standing complaint form and ~~give them two of the~~
commercial signs ☒ Yes ☐ No
28. Is the interior of the location neat and clean? ☒ Yes ☐ No
29. Does an interior camera face the entrance/exit? ☒ Yes ☐ No
30. Is there a lockable area that separates employees from customers? ☒ Yes ☐ No
31. Are emergency and non-emergency numbers posted near the phone? ☐ Yes ☒ No
32. Does the owner know how to contact their police district directly? ☒ Yes ☐ No
- a. Did you provide a district contact guide to the owner? ☒ Yes ☐ No

Security

33. How many security personnel are going to be employed: **1**
34. How will they be deployed: Interior X Exterior
35. What days will they be deployed ☐ Mon ☐ Tue ☐ Wed ☐ Thu ☒ Fri ☒ Sat ☐ Sun
36. Will the security be managed by business ☒ or contracted ☐
37. Will they be armed ☐ Yes ☒ No
38. What type of security measures to be used:
- ☐ Wanding/metal detector
 - ☐ ID Scanner
 - ☐ Dress Code
 - ☐ Cover Charge
 - ☐ Age restriction
 - ☐ Other

ADDITIONAL COMMENTS/RECOMMENDATIONS:

These additional notes are written by Police Officer Michael Ward, assigned to District 6, Day Shift.

The location is a bowling alley/bar.

The bar has 4 interior cameras located in the immediate area. The breezeway way/ main entrance has a camera located in the immediate area. There are additional cameras the capture the bowling alley. The parking lot has one camera located on the southside of the building. The bar area has a screen located in the bar to monitor the parking lot at all times. There are two additional cameras that capture the side walk to the entrance facing north and south bound. One recommendation would be an additional camera where the locker room for customers would be. This area is currently a blind spot and away from day to day operations.

The outside lighting along the front of the business appears to be adequate. The parking lot does have one led light and additional street lights in the immediate area. I did not observe the lighting during the hours of darkness.

There are sightlines from the exterior to the interior of the business, but is minimal. The windows are located on the westside of the building along Kinnickinnic Ave., in the area where the bar is located. There are no sightlines for the bowling alley from inside to out and vice versa.

There is a no loitering sign posted as you enter the business. It is recommended an additional sign be placed in the parking lot. Listed owner did sign a Standing Complainant form to be placed on file.

Security is hired through business and is on site Friday and Saturday night. Security is unarmed and posted at the door inside. Security will check ID in the bar area.

This concludes my additional notes.




Concentration Map 2416 S KINNICKINNIC AVE

Area of Interest (AOI) Information

Area : 21,862,585.47 ft²

Sep 8 2025 12:08:31 Central Daylight Time

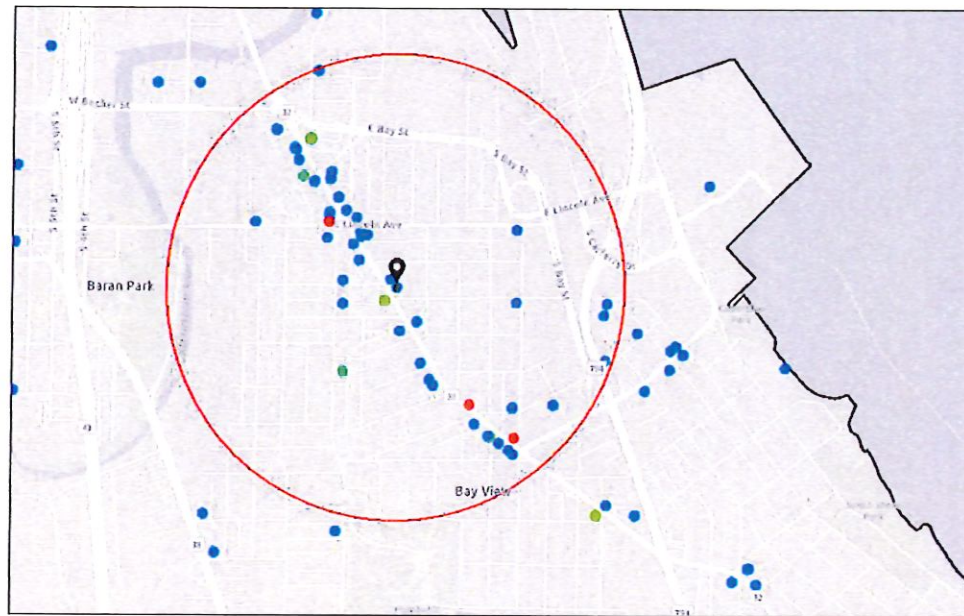

Alcohol Licenses (active)

- Class A Liquor and Malt
- Class B Fermented Malt Beverage
- Class B Tavern
- Class C Wine Retailer
- City Limits

1:18,056

0 0.1 0.2 0.4 mi

0 0.17 0.35 0.7 km

Source: Esri, DeLorme, Garmin, FRC, IGN, Jetty, © OpenStreetMap contributors, and the GIS User Community

2416 S KINNICKINNIC AVE

Summary

Name	Count	Area(ft²)	Length(mi)
Alcohol Licenses	61		

Alcohol Licenses

#	Legal Entity	Trade Name	Licensee	Address	License Type Name	Total Capacity	Expiration Date	Count
1	MPR CORPORATION	Bay View Supermarket	PARESH C PATEL, Agt	2277 S HOWELL AV	Class A Malt & Class A Liquor License		9/19/2025, 7:00 PM	1
2	SEIGEL LIQUOR, INC	SIEGEL LIQUOR	AMARJIT S VIRK, Agt	2632 S KINNICKINNIC AV	Class A Malt & Class A Liquor License		9/23/2025, 7:00 PM	1
3	LOGAN & POTTER, INC	BURNHEART S	WILLIAM J SEIDEL, Agt	2599 S LOGAN AV	Class B Tavern License	80	9/24/2025, 7:00 PM	1
4	Rap Us Corp	Cafe India - Bar & Grill	RAKESH REHAN, Agt	2201 S Kinnickinnic AV	Class B Tavern License		9/14/2025, 7:00 PM	1
5	TKP LLC	Hungry Sumo	Thitichai Rukchon, Agt	2663 S Kinnickinnic AV	Class C Wine Retailer's License		9/26/2025, 7:00 PM	1
6	TKP LLC	Hungry Sumo	Thitichai Rukchon, Agt	2663 S Kinnickinnic AV	Class B Fermented Malt Beverage Retailer's License		9/26/2025, 7:00 PM	1
7	Bumstead Provisions LLC	Crafty Cow/Hot Head Fried Chicken	David T Eichler, Agt	2671 S KINNICKINNIC AV	Class B Tavern License	150	9/14/2025, 7:00 PM	1
8	Piedmont Property Corporation	Puddler's Hall	Casey C Foltz, Agt	2461 S St Clair ST	Class B Tavern License	80	9/20/2025, 7:00 PM	1
9	BCT5 LLC	Vanguard	CHRISTOPHER J SCHULIST, Agt	2659 S KINNICKINNIC AV	Class B Tavern License		10/14/2025, 7:00 PM	1
10	Happy Dough Lucky Catering and Events, LLC	Happy Dough Lucky	Andrew L Swofford, Agt	2691 S KINNICKINNIC AV	Class B Tavern License		9/22/2025, 7:00 PM	1
11	OUR NEPAL LLC	Himalayan Yak	Surakhha Lalchan, Agt	2321 S KINNICKINNIC AV	Class B Tavern License		10/13/2025, 7:00 PM	1
12	Semolina MKE LLC	Semolina MKE	Petra L Orłowski, Agt	2474 S KINNICKINNIC AV	Class B Tavern License		10/16/2025, 7:00 PM	1
13	DOMINIC & PHILIP, INC	DE MARINIS ORIGINAL RECIPES	LUCIA R DE MARINIS, Agt	1211 E CONWAY ST	Class B Tavern License	160	11/4/2025, 6:00 PM	1
14	ICY Noses, LLC	Mac's Pet Depot BarkPark	Keri Torgerson, Agt	350 E WARD ST	Class B Fermented Malt Beverage Retailer's License		10/13/2025, 7:00 PM	1
15	Revel Group Inc	Revel	Paresha Sara Pesqueira, Agt	2246 S Kinnickinnic AV	Class B Tavern License	80	10/31/2025, 7:00 PM	1
16	B&J Investing Group LLC	Pink Agave	Evalise R Navarro, Agt	2242 S KINNICKINNIC AV	Class B Tavern License		11/11/2025, 6:00 PM	1
17	RSVR LLC	RSVR	Ryan K Spiering, Agt	2210 S KINNICKINNIC AV	Class B Tavern License		11/19/2025, 6:00 PM	1

18	AA Entertainment, LLC	The Backyard	Sam J Leaf, Agt	2155 S KINNICKINNI C AV	Class B Tavern License	160	11/10/2025, 6:00 PM	1
19	Bellis Bistro, LLC	Bellis Bistro	Charmice L Dodson, Agt	2643 S Kinnickinnic AV	Class B Tavern License		11/10/2025, 6:00 PM	1
20	Vine Society LLC	Voyager Wine & Cocktail Bar	JORDAN A BURICH, Agt	422 E Lincoln AV	Class B Tavern License	49	10/17/2025, 7:00 PM	1
21	TODDBAYVIE W LLC	TODD I BELIEVE I CAN FRY	Paphitchaya Liotrakun, Agt	2159 S KINNICKINNI C AV Unit 1	Class B Tavern License		1/15/2026, 6:00 PM	1
22	Morgan Kenwood, LTD	Avalon	JANE M SCHILZ, Agt	2473 S Kinnickinnic AV	Class B Tavern License		1/16/2026, 6:00 PM	1
23	ST AUGUSTINE CONGREGATION	ST AUGUSTINE OF HIPPO PARISH	Joseph A Laska, Agt	2530 S HOWELL AV	Class B Fermented Malt Beverage Retailer's License		12/30/2025, 6:00 PM	1
24	ROLL UP INC.	ROLL UP	Loan M Nguyen, Agt	2144-46 S KINNICKINNI C AV	Class C Wine Retailer's License		12/25/2025, 6:00 PM	1
25	ROLL UP INC.	ROLL UP	Loan M Nguyen, Agt	2144-46 S KINNICKINNI C AV	Class B Fermented Malt Beverage Retailer's License		12/25/2025, 6:00 PM	1
26	17th Ward, LLC	17th Ward Cocktail Lounge	Madalynn E Park, Agt	2150 S KINNICKINNI C AV	Class B Tavern License		12/31/2025, 6:00 PM	1
27	MARY JANE RESTAURANTS LLC	Cheba Hut	Heather R Huhn, Agt	2202 S KINNICKINNI C AV	Class B Tavern License		2/1/2026, 6:00 PM	1
28	GW Mireles Inc	Cafe Corazon Bay View	GEORGE MIRELES, Agt	2394 S Kinnickinnic AV	Class B Tavern License	99	2/2/2026, 6:00 PM	1
29	Egg & Flour II LLC	Egg & Flour	Adam M Pawlak, Agt	2273 S HOWELL AV	Class B Tavern License		3/2/2026, 6:00 PM	1
30	Homerun Holdings LLC	Santino's Social Club	Gregory L Huber, Agt	352 E Stewart ST	Class B Tavern License		3/1/2026, 6:00 PM	1
31	REVIVAL BAY VIEW LLC BROWN & GIBBS SPORTS BAR	BROWN & GIBBS SPORTS BAR	Julio C Maldonado, Agt	182 E LINCOLN AV	Class B Tavern License		2/25/2026, 6:00 PM	1
32	NI BURMESE LLC	NI BURMESE	Nyo Nyo Lin, Agt	2140 S KINNICKINNI C AV	Class B Fermented Malt Beverage Retailer's License		1/19/2026, 6:00 PM	1
33	PALOMA BAY VIEW LLC	Paloma Taco and Tequila	PATTIE L FORD, Agt	2156 S KINNICKINNI C AV	Class B Tavern License		4/1/2026, 7:00 PM	1
34	NI BURMESE LLC	NI BURMESE	Nyo Nyo Lin, Agt	2140 S KINNICKINNI C AV	Class C Wine Retailer's License		1/19/2026, 6:00 PM	1

35	Lion's Tooth, LLC	Lion's Tooth	Michelle M McClone-Carriere, Agt	2421 S KINNICKINNI C AV	Class B Fermented Malt Beverage Retailer's License		3/22/2026, 7:00 PM	1
36	Lion's Tooth, LLC	Lion's Tooth	Michelle M McClone-Carriere, Agt	2421 S KINNICKINNI C AV	Class C Wine Retailer's License		3/22/2026, 7:00 PM	1
37	Nonfiction LLC	Nonfiction Natural Wines	Bradley A Kruse, Agt	2563 S Kinnickinnic AV	Class B Tavern License		3/19/2026, 7:00 PM	1
38	BAY VIEW QUICK MART, LLC	BAY VIEW QUICK MART	YASSER JABER, Agt	2690 S KINNICKINNI C AV	Class A Malt & Class A Liquor License		3/21/2026, 7:00 PM	1
39	Still Shakers	Still Shakers	Brent A Rupcich, SP	1051 E POTTER AV	Class B Tavern License	63	3/11/2026, 7:00 PM	1
40	MPK 65 LLC	ROOM SERVICE	Kanokporn Phadungsil, Agt	2121 S KINNICKINNI C AV 2	Class B Tavern License		4/7/2026, 7:00 PM	1
41	HONEYPIE CAFE, INC.	Honeypie	VALERI A LUCKS, Agt	2569 S KINNICKINNI C AV	Class B Tavern License		4/28/2026, 7:00 PM	1
42	CIAO CUCINA, LLC	CAFE LULU	SARAH F JONAS, Agt	2261-65 S Howell AV	Class B Tavern License	189	4/14/2026, 7:00 PM	1
43	Marcat Corp	Hue Restaurant	MARK V NIELSEN, Agt	2699 S Kinnickinnic AV	Class B Tavern License	94	5/2/2026, 7:00 PM	1
44	FRANK'S NEWPORT, LLC	THE NEWPORT LOUNGE	TIMOTHY CREED, Agt	939 E CONWAY ST	Class B Tavern License	80	5/18/2026, 7:00 PM	1
45	PAPABEARD OWN LLC	ESTEREV	Daniel P Jacobs, Agt	2165 S KINNICKINNI C AV	Class B Tavern License		5/11/2026, 7:00 PM	1
46	Lost Whale Enterprises LLC	Lost Whale	Richard W Duval, Agt	2151 S KINNICKINNI C AV	Class B Tavern License		6/18/2026, 7:00 PM	1
47	DRI 5 BAYVIEW LLC	Centraal Grand Cafe & Tappery	ERIC G WAGNER, Agt	2306 S KINNICKINNI C AV	Class B Tavern License	261	6/29/2026, 7:00 PM	1
48	Cream City Hospitality LLC	Heirloom MKE	Jessica J Ignatiev, Agt	2376-78 S HOWELL AV	Class B Tavern License		6/20/2026, 7:00 PM	1
49	VENDETTA COFFEE BAR LLC	VENDETTA COFFEE BAR	William J Haley, Agt	2268 S Kinnickinnic AV	Class B Tavern License		6/22/2026, 7:00 PM	1
50	THREE BROTHERS RESTAURANT LLC	THREE BROTHERS RESTAURANT	Patricia J Radicevic, Agt	2414 S ST CLAIR ST	Class B Tavern License	25	6/22/2026, 7:00 PM	1
51	MAPLE LEAF ENTERPRISE S, LLC	SUGAR MAPLE	ADRIENNE M PIERLUISSI, Agt	441 E LINCOLN AV	Class B Tavern License	160	7/29/2026, 7:00 PM	1
52	SUMO, LLC	THE HIGHBURY PUB	JOSEPH R KATZ, Agt	2322 S KINNICKINNI C AV	Class B Tavern License	80	7/26/2026, 7:00 PM	1
53	SUSHI YUKI RESTAURANT, INC.	SUSHI YUKI	Jin San Koh, Agt	2349 S KINNICKINNI C AV	Class B Tavern License		7/24/2026, 7:00 PM	1

54	HIGGSKI, INC	BAY VIEW BOWL	MICHAEL S KOSINSKI, Agt	2416 S KINNICKINNIC AV	Class B Tavern License	160	7/25/2026, 7:00 PM	1
55	Three Sheets LLC	The Stone	SHAWN T LEET, Agt	2422 S Howell AV	Class B Tavern License	80	7/28/2026, 7:00 PM	1
56	PKNJ, LLC	Sorella	Kyle C Toner, Agt	2535 S Kinnickinnic AV	Class B Tavern License		8/16/2026, 7:00 PM	1
57	Guanajuato Mexican Restaurant, LLC	Guanajuato Mexican Restaurant	CAROLINA GAMINO, Agt	2317 S Howell AV	Class B Tavern License		8/2/2026, 7:00 PM	1
58	U.C. Jonas Inc	Mothership	PAUL U JONAS, Agt	2301 S Logan AV	Class B Tavern License		7/25/2026, 7:00 PM	1
59	MPR CORPORATION	Bay View Supermarket	PARESH C PATEL, Agt	2277 S HOWELL AV	Class A Malt & Class A Liquor License		9/19/2026, 7:00 PM	1
60	Rap Us Corp	Cafe India - Bar & Grill	RAKESH REHAN, Agt	2201 S Kinnickinnic AV	Class B Tavern License		9/14/2026, 7:00 PM	1
61	LOGAN & POTTER, INC	BURNHEART S	WILLIAM J SEIDEL, Agt	2599 S LOGAN AV	Class B Tavern License	80	9/24/2026, 7:00 PM	1

Establishments within a 0.5 miles radius centered on area of interest.



Tuesday, October 07, 2025



Notice of Public Hearing

Blank Notice

GNADT, Daniel C, Agent

BAY VIEW BOWL at 2416 S KINNICKINNIC Av

Class B Tavern, Public Entertainment Premises and Food Dealer Licenses Application Requesting
Jukebox, 2 Dart Boards, 12 Bowling Lanes, 5 Amusement Machines and 2 Pool Tables

Tuesday, October 21, 2025 at 9:25 AM

To whom it may concern:

The above application has been made by the above named applicant(s). This requires approval from the Licenses Committee and the Common Council of the City of Milwaukee. The hearing before the Licenses Committee will take place on 10/21/2025 at 9:25 AM in Room 301-B, Third Floor, City Hall. This is a public hearing. Those wishing to view the proceeding are able to do so via the City Channel – Channel 25 on Spectrum Cable – or on the Internet at <http://city.milwaukee.gov/citychannel>. Those wishing to provide oral testimony via internet are asked to contact the staff assistant, Yadira Melendez at (414) 286-2775 or stasst5@milwaukee.gov for necessary information. Please make such requests no later than one business day prior to the start of the meeting. You are not required to attend the hearing, but please see the information below if you would like to provide testimony. Once the Licenses Committee makes its recommendation, this recommendation is forwarded to the full Common Council for approval at its next regularly scheduled hearing.

Important details for those wishing to provide information for the Licenses Committee to consider when making its recommendation:

1. The license application is scheduled to be heard at the above time. Due to other hearings running longer than scheduled, you may have to wait some time to provide your testimony.
2. You must appear in person and testify as to matters that you have personally experienced or seen. (You cannot provide testimony for your neighbor, parent or anyone else; this is considered hearsay and cannot be considered by the committee.)
3. No letters or petitions can be accepted by the committee (unless the person who wrote the letter or the persons who signed the petition are present at the committee hearing and willing to testify).
4. Persons opposed to the license application are given the opportunity to testify first; supporters may testify after the opponents have finished.
5. When you are called to testify, you will be sworn in and asked to give your name, and address. (If your first and/or last names are uncommon please spell them.)
6. You may then provide testimony.
 - a. Include only information relating to the above license application.
 - b. Include only information you have personally witnessed or seen.
 - c. Provide concise and relevant information detailing how this business has affected or may affect the peaceful enjoyment of your neighborhood.
 - d. If by the time you have the opportunity to testify, the information you wish to share has already been provided to the committee, you may state that you agree with the previous testimony. Redundant or repetitive testimony will not assist the committee in making its recommendation.
7. After giving your testimony, the members of the Licenses Committee and the licensee may ask questions regarding the testimony you have given or other factors relating to the license application.
8. Business Competition is not a valid basis for denial or non-renewal of a license.
Please Note: If you have submitted an objection to the above application your objection cannot be considered by the committee unless you personally testify at the hearing.

OCCUPANT	MAIL ADDRESS	CITY STATE ZIP
CURRENT OCCUPANT	2357 S WOODWARD ST	MILWAUKEE, WI 53207-1761
CURRENT OCCUPANT	2357A S WOODWARD ST	MILWAUKEE, WI 53207-1761
CURRENT OCCUPANT	2363 S WOODWARD ST	MILWAUKEE, WI 53207-1761
CURRENT OCCUPANT	2369 S WOODWARD ST	MILWAUKEE, WI 53207-1761
CURRENT OCCUPANT	2375 S WOODWARD ST	MILWAUKEE, WI 53207-1761
CURRENT OCCUPANT	2377 S WOODWARD ST	MILWAUKEE, WI 53207-1761
CURRENT OCCUPANT	2381 S WOODWARD ST	MILWAUKEE, WI 53207-1761
CURRENT OCCUPANT	2382 S KINNICKINNIC AVE	MILWAUKEE, WI 53207-1650
CURRENT OCCUPANT	2382A S KINNICKINNIC AVE	MILWAUKEE, WI 53207-1650
CURRENT OCCUPANT	2383 S WOODWARD ST	MILWAUKEE, WI 53207-1761
CURRENT OCCUPANT	2390 S KINNICKINNIC AVE# 1	MILWAUKEE, WI 53207-1650
CURRENT OCCUPANT	2390 S KINNICKINNIC AVE# 2	MILWAUKEE, WI 53207-1650
CURRENT OCCUPANT	2390 S KINNICKINNIC AVE# 3	MILWAUKEE, WI 53207-1650
CURRENT OCCUPANT	2390 S KINNICKINNIC AVE# 4	MILWAUKEE, WI 53207-1650
CURRENT OCCUPANT	2390 S KINNICKINNIC AVE# 5	MILWAUKEE, WI 53207-1650
CURRENT OCCUPANT	2390 S KINNICKINNIC AVE# 6	MILWAUKEE, WI 53207-1650
CURRENT OCCUPANT	2392 S KINNICKINNIC AVE	MILWAUKEE, WI 53207-1650
CURRENT OCCUPANT	2404 S KINNICKINNIC AVE	MILWAUKEE, WI 53207-1628
CURRENT OCCUPANT	2411 S KINNICKINNIC AVE	MILWAUKEE, WI 53207-1627
CURRENT OCCUPANT	2411A S KINNICKINNIC AVE	MILWAUKEE, WI 53207-1627
CURRENT OCCUPANT	2411B S KINNICKINNIC AVE	MILWAUKEE, WI 53207-1627
CURRENT OCCUPANT	2412 S KINNICKINNIC AVE# 1	MILWAUKEE, WI 53207-1685
CURRENT OCCUPANT	2412 S KINNICKINNIC AVE# 2	MILWAUKEE, WI 53207-1685
CURRENT OCCUPANT	2415 S KINNICKINNIC AVE	MILWAUKEE, WI 53207-1627
CURRENT OCCUPANT	2417 S KINNICKINNIC AVE	MILWAUKEE, WI 53207-1627
CURRENT OCCUPANT	2421A S KINNICKINNIC AVE	MILWAUKEE, WI 53207-1627
CURRENT OCCUPANT	2423 S KINNICKINNIC AVE	MILWAUKEE, WI 53207-1627
CURRENT OCCUPANT	2423A S KINNICKINNIC AVE	MILWAUKEE, WI 53207-1627
CURRENT OCCUPANT	2424 S GRAHAM ST	MILWAUKEE, WI 53207-1618
CURRENT OCCUPANT	2425 S KINNICKINNIC AVE	MILWAUKEE, WI 53207-1627
CURRENT OCCUPANT	2425A S KINNICKINNIC AVE	MILWAUKEE, WI 53207-1627
CURRENT OCCUPANT	2433 S KINNICKINNIC AVE	MILWAUKEE, WI 53207-1627
CURRENT OCCUPANT	2440 S KINNICKINNIC AVE# 101	MILWAUKEE, WI 53207-1691
CURRENT OCCUPANT	2440 S KINNICKINNIC AVE# 102	MILWAUKEE, WI 53207-1691
CURRENT OCCUPANT	2440 S KINNICKINNIC AVE# 103	MILWAUKEE, WI 53207-1691
CURRENT OCCUPANT	2440 S KINNICKINNIC AVE# 104	MILWAUKEE, WI 53207-1691
CURRENT OCCUPANT	2440 S KINNICKINNIC AVE# 105	MILWAUKEE, WI 53207-1691
CURRENT OCCUPANT	2440 S KINNICKINNIC AVE# 106	MILWAUKEE, WI 53207-1691
CURRENT OCCUPANT	2440 S KINNICKINNIC AVE# 201	MILWAUKEE, WI 53207-1691
CURRENT OCCUPANT	2440 S KINNICKINNIC AVE# 202	MILWAUKEE, WI 53207-1691
CURRENT OCCUPANT	2440 S KINNICKINNIC AVE# 203	MILWAUKEE, WI 53207-1691
CURRENT OCCUPANT	2440 S KINNICKINNIC AVE# 204	MILWAUKEE, WI 53207-1691
CURRENT OCCUPANT	2440 S KINNICKINNIC AVE# 205	MILWAUKEE, WI 53207-1692
CURRENT OCCUPANT	2440 S KINNICKINNIC AVE# 206	MILWAUKEE, WI 53207-1692
CURRENT OCCUPANT	2440 S KINNICKINNIC AVE# 207	MILWAUKEE, WI 53207-1692
CURRENT OCCUPANT	2440 S KINNICKINNIC AVE# 208	MILWAUKEE, WI 53207-1692

[illegible]

CURRENT OCCUPANT	2440 S KINNICKINNIC AVE# 502	MILWAUKEE, WI 53207-1694
CURRENT OCCUPANT	2440 S KINNICKINNIC AVE# 503	MILWAUKEE, WI 53207-1695
CURRENT OCCUPANT	2440 S KINNICKINNIC AVE# 504	MILWAUKEE, WI 53207-1695
CURRENT OCCUPANT	2440 S KINNICKINNIC AVE# 505	MILWAUKEE, WI 53207-1695
CURRENT OCCUPANT	2440 S KINNICKINNIC AVE# 506	MILWAUKEE, WI 53207-1695
CURRENT OCCUPANT	2440 S KINNICKINNIC AVE# 507	MILWAUKEE, WI 53207-1695
CURRENT OCCUPANT	2440 S KINNICKINNIC AVE# 508	MILWAUKEE, WI 53207-1695
CURRENT OCCUPANT	2440 S KINNICKINNIC AVE# 509	MILWAUKEE, WI 53207-1695
CURRENT OCCUPANT	2440 S KINNICKINNIC AVE# 510	MILWAUKEE, WI 53207-1695
CURRENT OCCUPANT	2445 S KINNICKINNIC AVE	MILWAUKEE, WI 53207-1627
CURRENT OCCUPANT	508 E WILSON ST	MILWAUKEE, WI 53207-1636
CURRENT OCCUPANT	510 E SMITH ST# 1	MILWAUKEE, WI 53207-1632
CURRENT OCCUPANT	510 E SMITH ST# 2	MILWAUKEE, WI 53207-1632
CURRENT OCCUPANT	510 E SMITH ST# 3	MILWAUKEE, WI 53207-1632
CURRENT OCCUPANT	510 E SMITH ST# 4	MILWAUKEE, WI 53207-1632
CURRENT OCCUPANT	510 E WILSON ST	MILWAUKEE, WI 53207-1636
CURRENT OCCUPANT	512 E WILSON ST	MILWAUKEE, WI 53207-1636
CURRENT OCCUPANT	514 E WILSON ST	MILWAUKEE, WI 53207-1636
CURRENT OCCUPANT	514A E WILSON ST	MILWAUKEE, WI 53207-1636
CURRENT OCCUPANT	514B E WILSON ST	MILWAUKEE, WI 53207-1636
CURRENT OCCUPANT	515 E SMITH ST	MILWAUKEE, WI 53207-1631
CURRENT OCCUPANT	522 E WILSON ST	MILWAUKEE, WI 53207-1636
CURRENT OCCUPANT	526 E WILSON ST	MILWAUKEE, WI 53207-1636
CURRENT OCCUPANT	529 E LINUS ST	MILWAUKEE, WI 53207-1736
CURRENT OCCUPANT	529A E LINUS ST	MILWAUKEE, WI 53207-1736
CURRENT OCCUPANT	531 E LINUS ST	MILWAUKEE, WI 53207-1736
CURRENT OCCUPANT	537 E LINUS ST	MILWAUKEE, WI 53207-1736
CURRENT OCCUPANT	537A E LINUS ST	MILWAUKEE, WI 53207-1736
CURRENT OCCUPANT	538 E LINUS ST	MILWAUKEE, WI 53207-1737
CURRENT OCCUPANT	542 E LINUS ST	MILWAUKEE, WI 53207-1737
CURRENT OCCUPANT	544 E LINUS ST	MILWAUKEE, WI 53207-1737
CURRENT OCCUPANT	546 E LINUS ST	MILWAUKEE, WI 53207-1737
CURRENT OCCUPANT	552 E LINUS ST	MILWAUKEE, WI 53207-1737
CURRENT OCCUPANT	552A E LINUS ST	MILWAUKEE, WI 53207-1737
CURRENT OCCUPANT	555 E LINUS ST	MILWAUKEE, WI 53207-1736
CURRENT OCCUPANT	555A E LINUS ST	MILWAUKEE, WI 53207-1736
CURRENT OCCUPANT	601 E LINUS ST	MILWAUKEE, WI 53207-1738
CURRENT OCCUPANT	605 E LINUS ST	MILWAUKEE, WI 53207-1738
CURRENT OCCUPANT	609 E LINUS ST	MILWAUKEE, WI 53207-1738
CURRENT OCCUPANT	614 E CONWAY ST	MILWAUKEE, WI 53207-1727
CURRENT OCCUPANT	614A E CONWAY ST	MILWAUKEE, WI 53207-1727
CURRENT OCCUPANT	622 E CONWAY ST	MILWAUKEE, WI 53207-1727
CURRENT OCCUPANT	622A E CONWAY ST	MILWAUKEE, WI 53207-1727
CURRENT OCCUPANT	622B E CONWAY ST	MILWAUKEE, WI 53207-1727
CURRENT OCCUPANT	628 E CONWAY ST	MILWAUKEE, WI 53207-1727
CURRENT OCCUPANT	632 E CONWAY ST	MILWAUKEE, WI 53207-1727
CURRENT OCCUPANT	634 E CONWAY ST	MILWAUKEE, WI 53207-1727

CURRENT OCCUPANT	637 E CONWAY ST	MILWAUKEE, WI 53207-1726
CURRENT OCCUPANT	638 E CONWAY ST	MILWAUKEE, WI 53207-1727
CURRENT OCCUPANT	640 E CONWAY ST	MILWAUKEE, WI 53207-1727
CURRENT OCCUPANT	642 E CONWAY ST	MILWAUKEE, WI 53207-1727
CURRENT OCCUPANT	643 E CONWAY ST	MILWAUKEE, WI 53207-1726

Blank Notice

Total Records: 145

Radius 250 feet and Center of the Circle: 2416 S Kinnickinnic Av



BUSINESS LICENSE PLAN OF OPERATION

ccl-busplan 5/12/2020

Office of the City Clerk License Division

200 E. Wells St. Room 105, Milwaukee, WI 53202

(414) 286-2238 www.milwaukee.gov/license e-mail address: license@milwaukee.gov

1. Type of Business

Applying for: ☐ Extended Hours (12AM to 5AM) - If a food establishment, check all that apply: ☐ Delivery ☐ Drive Thru ☐ Dining Room
☐ Self Service Laundry ☐ Massage Establishment ☐ Filling Station
☒ Other (supplemental application for specific license also required)

Provide a detailed description of the type of business you plan on operating:

bowling alley with bar and basement storage

Do you have any experience operating this type of business? ☐ No ☒ Yes If yes, explain: owner/agent: Falcon Bowl, South Shore Bowl

2. Business Operations

- a. Proposed Opening Date: 10-1-2025
- b. Is this premise under construction? ☒ No ☐ Yes If yes, list estimated completion date: _____
- c. Is this a franchise? ☒ No ☐ Yes
- d. Is this premises currently licensed? ☐ No ☒ Yes If yes, list type of license: Class B Taven + PEP
- e. Is the current licensee operating? ☐ No ☒ Yes If no, list date closed: _____
- f. Do you have future plans for other businesses, licenses or permits at this location? ☒ No ☐ Yes
If yes, explain: _____
- g. Have you previously held an Extended Hours License in Milwaukee? ☒ No ☐ Yes
If yes, list address(es): _____
- h. Are other businesses operating in the same building? ☒ No ☐ Yes If yes, describe: _____

3. Litter & Noise

- a. How are grounds kept clean? ☒ Sweep ☐ Pressure Wash ☒ Pick Up Litter ☐ Other: _____
- b. How often will grounds be cleaned? ☒ Daily ☐ Weekly ☐ As Needed ☐ Monthly ☐ Other: _____
- c. Grounds cleaned by: ☐ Licensee ☐ Building Owner ☒ Employees ☐ Hired Maintenance ☐ Other: _____
- d. How are noise issues prevented and/or addressed? ☐ Security ☒ Manager approaches customer(s) ☐ Call Police
☐ Signs Posted ☐ Other: _____
- e. Will a sound amplification system be used? ☒ No ☐ Yes If yes, describe: _____

4. Smoking & Sanitation

- a. Are there designated outdoor smoking areas? ☒ No ☐ Yes If yes, describe: _____
- b. Number of Garbage Cans: Inside: 5 Locations: behind bar, in seating areas
Outside: 2 Locations: rear of building
- c. Is a crowd control barrier used? ☒ No ☐ Yes If yes, describe: _____
- d. How many restrooms are on the premises? 2
- e. Name of solid waste contractor: ☐ Advanced Disposal ☐ Waste Management ☒ Other: GFL

5. Security

- a. Are there onsite parking spaces? ☐ No ☒ Yes If yes, how many? 12 and describe the parking security plan: cameras
- b. Is there a loading zone? ☒ No ☐ Yes If yes, describe the loading area security plan: _____
- c. Will you have licensed security on premise? ☒ No ☐ Yes If yes, how many? _____ and answer the following:
What are their responsibilities? _____
Describe equipment used _____
List their License Number (s) _____
- d. Will there be security cameras? ☐ No ☒ Yes If yes, how many? 12 and list locations: exterior doors, parking lot, bar, seating area, bowling lanes
- e. Will searches/identification checks be done upon entry? ☒ No ☐ Yes If yes, describe _____

6. Percentage of Sales (must total 100%)

Alcohol <u>50</u> %	Food <u>10</u> % Cigarettes, Electronic Vape Devices, Tobacco Products _____ %	Secondhand Merchandise _____ %	Precious Metals & Gems _____ %
Entertainment <u>40</u> %			
Pawnbroker Activity _____ %	Salvaged Materials _____ % (such as scrap metal)	Personal Services (such as tattoo, body piercing, salon, tailor, tanning, etc.) _____ %	Other _____ % Describe: _____

7. Businesses/Licenses on the Premises (check all that apply):

Type 1

- ☐ Full Service Restaurant ☐ Cafe/Coffee Shop ☐ Deli or Fast Food Restaurant ☐ Private/Fraternal/Veterans Club
- ☐ Night Club ☒ Tavern ☐ Cocktail Lounge ☐ Teen Club
- ☐ Banquet Hall ☐ Sports Facility ☒ Bowling Alley
- ☐ Hotel/Motel: Number of Floors: _____ Number of Rooms: _____
Rooming House: Number of Floors: _____ Number of Rooms: _____

Type 2

- ☐ Liquor Store ☐ Corner Store ☐ Supermarket ☐ Convenience Store
- ☐ Gas Station ☐ Amusement/Phonograph Distributor ☐ Recycling, Salvage or Towing
- ☐ Used Car Dealer ☐ Personal Service Establishment
(such as tattoo business, hair salon, tailor, etc.) ☐ Recording Studio

What other licenses/permits will you hold at this location? (check all that apply)

- ☒ Occupancy Permit ☐ Cigarette, Tobacco, Electronic Vape Products ☐ Gas Station ☐ Extended Hours ☒ Class "B" Tavern ☐ Weights & Measures
- ☐ Secondhand Dealer ☐ Precious Metal & Gem ☐ Other: _____

8. Legal Capacity (only if a Type 1 premises in #7 above)

Capacity 160 (Call the Milwaukee Development Center at 414-286-8211 if you have questions.)

9. Premises Description

a. Identify all area(s) of the premises that will be used in operating this business (include areas used only for storage):

☒ 1st Floor ☐ 2nd Floor ☒ Basement Storage ☐ Patio ☐ Beer Garden ☐ Sidewalk Café ☐ Deck ☐ Rooftop

☐ Other: Describe: _____

b. Describe Location: ☒ Major Thoroughfare ☐ Secondary Street ☐ Other: _____

c. Nearest Major Cross Street: E. Conway St.

d. Describe Building: ☒ Free Standing Building ☐ Strip Mall ☐ Other: _____

e. Describe Premises Structure: ☐ Single Story ☒ Multi-Story - # of Stories 2 ☐ Other: _____

f. Describe Surrounding Area: ☐ Commercial ☒ Residential ☐ Industrial ☐ Other: _____

g. Building Owner Name: BVB Properties LLC Phone Number: 414-687-8259

Building Owner Address: 12930 W. Lakeland Dr. New Berlin, WI 53151

10. Hours of Operation & Customers

Will customers be entering the premises? ☐ No ☒ Yes

Day of the Week	Proposed Hours of Operation:		Estimated Number of Customers expected each day	Potential Age Range of Customers	Class B Tavern Applicant Only: Age Restriction (If none, write 'None')
	Open Time (include a.m. or p.m.)	Close Time (include a.m. or p.m.)			
Sunday	12:00 pm	2:00 am	100	10-80	none
Monday	12:00 pm	2:00 am	100	10-80	none
Tuesday	12:00 pm	2:00 am	100	10-80	none
Wednesday	12:00 pm	2:00 am	100	10-80	none
Thursday	12:00 pm	2:00 am	100	10-80	none
Friday	12:00 pm	2:30 am	100	10-80	none
Saturday	12:00 pm	2:30 am	100	10-80	none

An Extended Hours Establishment License is required for any convenience store, filling station, personal service establishment (such as tattoo, body piercing, salon, tailor, tanning, etc.), recording studio or restaurant which is open between the hours of 12:00 a.m. and 5:00 a.m.

Alcohol Establishments Class A: 8:00 am to 9:00 pm Sunday thru Saturday
Permitted Hours of Operation: Class B: 6:00 am to 2:00 am Sunday thru Thursday, 6:00 am to 2:30 am Friday & Saturday

Entertainment Outdoor Closing Hours: 10:00pm Sunday-Thursday; 12:00am Friday & Saturday; unless a different time, either earlier or later, is established by the Common Council in its approval of the licensee's plan of operation.

11. Signature(s)

Signature of Sole Proprietor, Partner, or 20% or more Shareholder
(If there are no 20% or more shareholders,
Corporate Officer-print name/title and sign)

Signature of additional partner or 20% or more shareholder

See Application Information for a complete list of all required application forms.



ALCOHOL BEVERAGE & PUBLIC ENTERTAINMENT PREMISES SUPPLEMENTAL APPLICATION

Office of the City Clerk License Division
200 E. Wells St. Room 105, Milwaukee, WI 53202
(414) 286-2238 e-mail address: license@milwaukee.gov www.milwaukee.gov/license

Legal Entity Name: Bay View Bowl LLC

Premise Address: 2416 S. Kinnickinnic Ave Milwaukee, WI 53207

Proximity of Premises to Church, School, Daycare Center or Hospital

Is the building within 300 feet of any church, school, daycare center or hospital? ☒ No ☐ Yes

"Service Bar Only" Designation

If applying for Class B or C license, are you applying for "Service Bar Only"? ☒ No ☐ Yes

Service Bar Only means customers cannot sit at the bar. Alcohol is served to employees who serve patrons seated at tables. No stools, chairs or other articles of furniture shall be placed at the service bar for patrons to sit upon.

Business Information

a) Are you taking out this application for anyone that may not be eligible for a license? ☒ No ☐ Yes

If yes, list their name and address: _____

b) Will the agent, a partner or the individual licensee be conducting the day-to-day operations of the business? ☐ No ☒ Yes

If no, list the name and address of the person(s) who will: _____

Class B Applicants: If the agent, a partner or the individual licensee will not be conducting the day-to-day operations of the business, the person(s) listed above must obtain a Class B Managers license.

c) Does anyone else have money invested or any other interest in this business? ☒ No ☐ Yes

If yes, explain: _____

d) Have you made an agreement with anyone to repay any loan or any other payments based upon income from the business?

☒ No ☐ Yes If yes, list name and address: _____

Property Information (New & Transfer Applicants Only)

a) Do you own or lease the building? ☐ Own ☒ Lease

b) Who owns the fixtures (for example, coolers, etc.)? BVB Properties LLC

c) Are you purchasing the stock and/or fixtures? ☒ No ☐ Yes If yes, amount paid \$ _____

d) Total amount paid for business \$ N/A

e) Total amount paid for goodwill of the business \$ N/A

Goodwill comprises the reputation and customer relationships of an existing business. If the price you pay for the business exceeds the fair market value of all of the rest of the assets of the business, the excess may be considered goodwill.

Lease Information (New & Transfer Applicants who are leasing the premises only)

a) Date lease begins 10/1/2025 Ends 9/30/2040

b) Monthly rental \$ 8500.00

c) Do you have an option to renew the lease? ☐ No ☒ Yes

d) Does your lease allow for assignment to another party without the consent of the owner? ☒ No ☐ Yes

e) For what length of time have you been guaranteed occupancy (number of years)? 15 years


Lease Information (Continued)

- f) In addition to paying the monthly rental, will you have to pay anything additional to the owner of the building to guarantee performance of the lease? ☒ No ☐ Yes If yes, explain _____
- g) Does the present owner or occupant object to the granting of your license? ☒ No ☐ Yes
If yes, explain _____

Change of Agent Applicants Only

Have there been any changes to the floor plan since the last application was submitted? ☐ No ☐ Yes
If no, a new floor plan is not required. If yes, submit a new floor plan and explain the change(s):

Signature

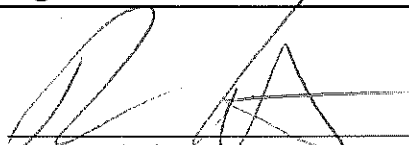

Signature of Sole Proprietor, Partner or 20% or More Shareholder
(If no 20% or more Shareholder, Corporate Officer - print name/title and sign)

Note: All information contained in this application is subject to approval by the Common Council.
Deviating from approved plan of operation will subject licensee to citations, and/or suspension or non-renewal of the license.
Contact the License Division for information on how to request changes.

New and transfer of premises applicants must submit the following:

- ☐ Detailed floor plan
☐ If a restaurant, copy of the menu

**FOOD DEALER LICENSE PLAN OF OPERATION**

OFFICE OF THE CITY CLERK, LICENSE DIVISION
CITY HALL, 200 E. WELLS ST, ROOM 105, MILWAUKEE, WI 53202
(414) 286-2238 • license@milwaukee.gov • www.milwaukee.gov/license

Legal Entity Name: Bay View Bowl LLCPremises Address: 2416 S. Kinnickinnic Ave. Milwaukee, WI 53207**SECTION 1 TYPE OF BUSINESS**

What will be the majority of your food sales? (check one)

☒ Restaurant Items (meals):
MEALS include, but are not limited to, chicken, ribs, sandwiches, roasted corn, baked potatoes, hot dogs, brats, tacos, nachos w/ cheese and meat, French fries, cooked or deep fried vegetables/fruit, cooked cheese curds, corn dogs, egg rolls, salads.

☐ Retail Items (snacks and beverages):
RETAIL items include, but are not limited to, ice cream/soft serve, lemonade, snow cones, coffee, espresso, cappuccino, tea, fruit juice, smoothies, candy, dispensed soda, fruit cups, bakery, cookies, kettle corn, cotton candy, funnel cakes, fritters, tortilla chips w/ cheese.

Will it be a convenience store? ☐ Yes ☐ No

A convenience store contains less than 7,500 square feet of retail space and has, as its primary business, the sale of basic food items and in addition, sells household products or is a filling station that sells basic food items and household products.

☐ Bed & Breakfast☐ Micro Market

All Applicants: Submit a menu or a list of food items that will be sold.

Will any wholesale business be done? ☒ No ☐ Yes If yes, what percentage of food sales will be wholesale?☐ Less than 25%☐ 25% or More AND:☐ Restaurant items (meals) will be sold – Complete this application and also contact DATCP.☐ NO restaurant items (meals) will be sold - Do NOT complete this application. Contact DATCP only.**SECTION 2 FOOD PROCESSING**Will any food processing be done? ☐ No ☒ Yes

Processing is defined as assembling, grinding, cutting, mixing, baking, coating, stuffing, packing, bottling, grilling, canning, extracting, fermenting, distilling, pickling, freezing, drying, smoking, or packaging.

SECTION 3 FOOD REQUIRING TEMPERATURE CONTROL

Will any food that requires temperature control be sold? ☐ No ☒ Yes
(includes dairy products such as milk, cheese, and ice cream, fish, shellfish, meat, poultry)

If yes, list the types of food items: frozen pizzas, chicken strips, mozzarella sticks

SECTION 4 DETAILS OF OPERATION

- Will you have seating on site for dining? ☐ No ☒ Yes
- Will you be doing any catering? ☒ No ☐ Yes
- Will you be doing any delivery? ☒ No ☐ Yes
- Will you have outdoor activities? ☒ No ☐ Yes - Check all that apply: ☐ Bar ☐ Cooking/Grilling ☐ Dining
- Will you have a drive thru window? ☒ No ☐ Yes - Are hours different from inside? ☐ No ☐ Yes
If Yes, provide drive thru hours: _____
- Will scales or barcode scanners be used? ☒ No ☐ Yes - You must also apply for a Weights & Measures License.

SECTION 5 ADDITIONAL SITES

Where will food be prepared and/or sold?

- ☒ At a single site ☐ At multiple sites: How many? _____ (for example, a hotel with several dining rooms or bars)

If multiple sites, attach a Food Dealer Additional Site Addendum (ccl-foodadd) for each additional site.

SECTION 6 CONSTRUCTION OR CHANGES

Are you planning any construction, remodeling or equipment changes?

- ☒ No If No, SKIP to Section 7
- ☐ Yes If Yes, check all that apply: ☐ New construction of a building ☐ Renovation or remodeling
☐ Construction changes to existing building ☐ Equipment changes only

Provide a brief description of the changes: _____

Start date: _____

Name, Address & Phone Number of Architect: _____
_____Name, Address & Phone Number of Contractor: _____
_____**SECTION 7 ALCOHOL BEVERAGES**

Are you applying for an alcohol beverage license?

- ☐ No If No, SKIP to Section 8
- ☒ Yes If YES, if your food license is approved prior to the alcohol license, when do you want the food license issued?
☐ Immediately ☒ At the same time as the alcohol license

SECTION 8 ACKNOWLEDGEMENTS & SIGNATURE

You must initial each item confirming your understanding:

- DL I understand the Health Department must conduct an inspection and advise the License Division of their approval before the license may be issued.
- DL I understand I must obtain an occupancy permit from the Department of Neighborhood Services and an inspection may be required. Neighborhood Services must advise the License Division of their approval before the license may be issued.
- DL I understand the district alderperson will review and either support or object to my application. If he/she objects, I may appeal and be scheduled to appear before the Licenses Committee. The Licenses Committee will then make a recommendation to the Common Council. The Common Council must grant the license before it may be issued.
- DL I understand proof of payment for all license fees must be on file in the License Division before the license may be issued and the license must be issued and posted in my establishment prior to opening for business.
- DL I will not operate my food business until the license has been issued and posted in the establishment.

Signature of Sole Proprietor, Partner, or 20% Shareholder: _____

Signature of Additional Partner: _____



PUBLIC ENTERTAINMENT PREMISES LICENSE SUPPLEMENTAL APPLICATION

Office of the City Clerk License Division
200 E. Wells St. Room 105, Milwaukee, WI 53202
(414) 286-2238 www.milwaukee.gov/license e-mail address: license@milwaukee.gov

PREMISES ADDRESS: 2416 S. Kinnickinnic Ave. Milwaukee, WI 53207

TYPES OF ENTERTAINMENT (CHECK ALL THAT APPLY)

- | | | | |
|---|--|---|---|
| ☐ Instrumental Musicians | ☐ Battle of the Bands | ☐ Dancing by Performers | ☒ Amusement Machines
How many? <u>5</u> |
| ☐ Bands | ☐ Comedy Acts | ☐ Adult Entertainment/
Strippers/Erotic Dance | ☐ Concerts
Approx. # per year? _____ |
| ☒ Bowling Alley
How many? <u>12 lanes</u> | ☐ Disc Jockey | ☐ Wrestling | ☐ Theatrical Performances
Approx. # per year? _____ |
| ☒ Pool Tables
How many? <u>2</u> | ☐ Magic Shows | ☐ Patron Contests | ☒ Jukebox |
| ☐ Motion Pictures (movies by
admission) - How many? _____ | ☐ Poetry Readings | ☐ Patrons Dancing | ☐ Karaoke |
| ☒ Other: <u>Dart Boards - 2</u> | | | |

Entertainment Outdoor Closing Hours: 10:00pm Sunday-Thursdays; 12:00am Friday & Saturday; unless a different time, either earlier or later, is established by the Common Council in its approval of the licensee's plan of operation.

PROMOTERS/SOUND AMPLIFICATION

Will promoters ever be used for any of the entertainment? ☒ No ☐ Yes If Yes, Describe:

At any time will sound amplification be used? ☒ No ☐ Yes If Yes, Describe:

LEGAL CAPACITY OF PREMISES

160 (Call the Development Center at 414-286-8211 with questions.) Legal capacity determines the fee for your Public Entertainment Premises License. If you would like to request the license be approved with a lower capacity than that listed above, indicate the lower capacity here: _____. If approved, this lower capacity will print on your license and override the capacity listed on your Occupancy Permit.

ACKNOWLEDGEMENT/SIGNATURE

I understand that after the license has been issued, a change to the plan of operation will require a written request to change and approval from the Common Council. I agree to inform the City Clerk within 10 days of any substantial changes in the information supplied in this application. I understand that I shall not willfully refuse to provide the services offered under this license, or add charges or require deposits not required of the general public because of race, color, sex, religion, national origin or ancestry, age, handicap, lawful source of income, marital status, sexual orientation, gender identity or expression, familial status or the fact that a person is now or has been a member of the military service, whether dressed in uniform or not; and shall not seek such information as a condition of employment, or penalize any employee or discriminate in the selection of personnel for training or promotion on the basis of such information.

I have knowledge of the City Ordinances currently regulating public entertainment, and understand that the license may be subject to suspension, non-renewal or revocation, if I violate any rule, law or regulation of the city of Milwaukee and State of Wisconsin.

[Signature]
Signature of Sole Proprietor, Partner or 20% or More Shareholder
(If no 20% or more Shareholder, Corporate Officer - print name/title and sign)

Office Use Only:

Initials: _____ Filed: _____ App: _____

Only PEP? ☐ No ☐ Yes If Yes, ☐ Queue to MPD and ☐ Email Mgrs/Team Lead (must be heard w/in 60 days)

FOOD MENU

Bay View Bowl
2416 S. Kinnickinnic Ave.
Milwaukee

Appetizers


Mini Corn Dogs	\$6
Chicken Strips	\$7
Mozzarella Sticks	\$7
Spicy Chicken Strips	\$7

Pizza

Cheese	\$11
Sausage	\$12
Pepperoni	\$12
Supreme	\$12

01813035

C7071016

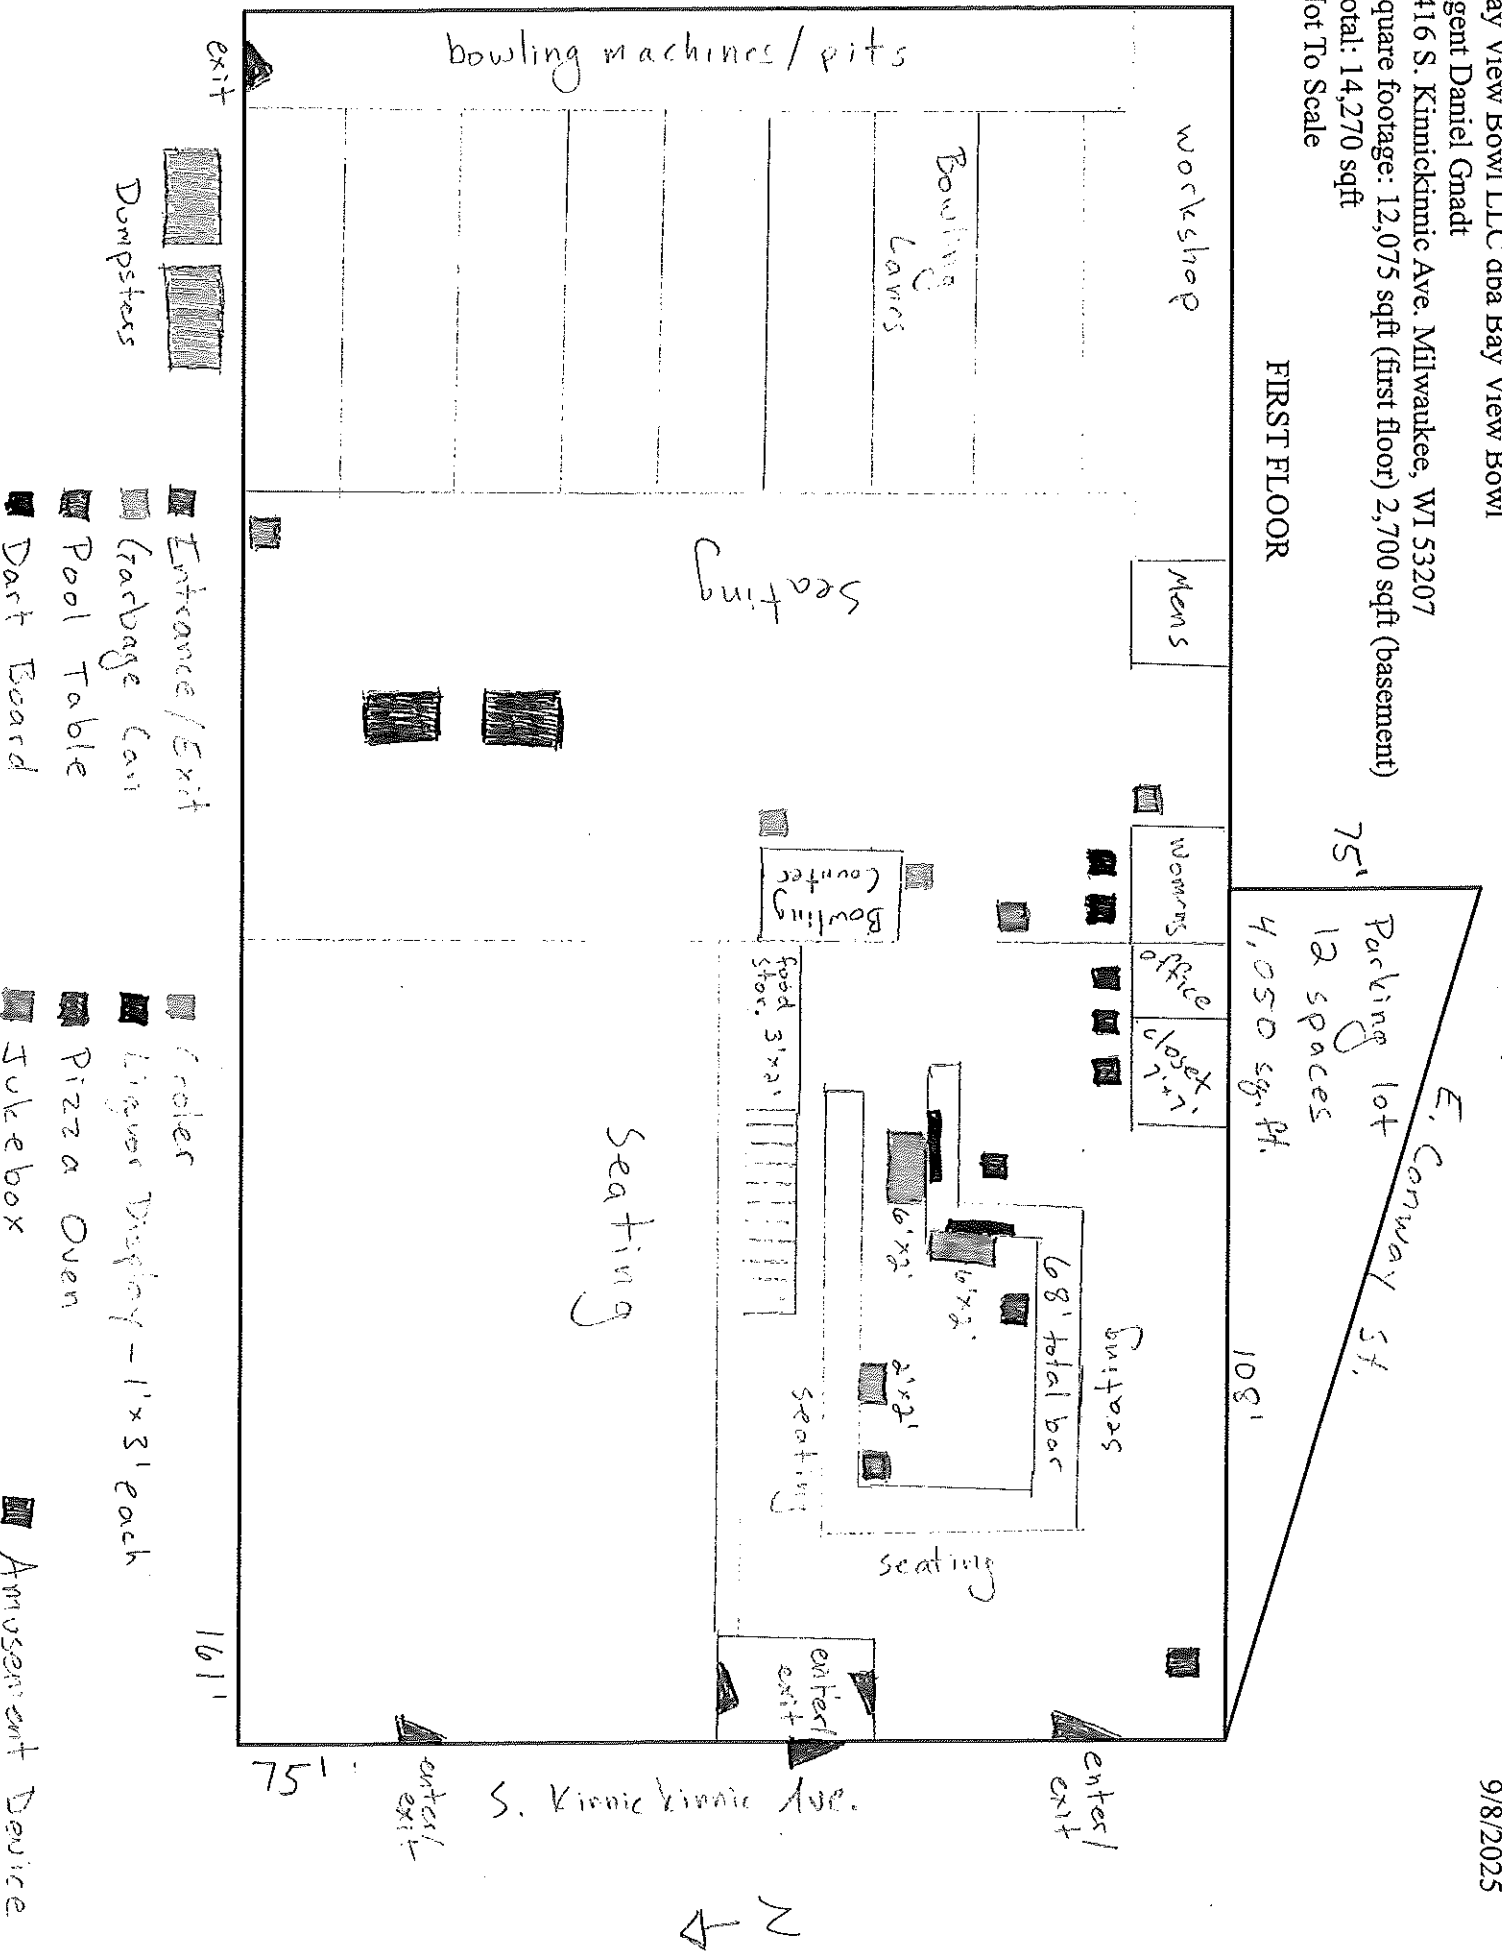

Bay View Bowl LLC dba Bay View Bowl

Agent Daniel Gnadt

2416 S. Kinnickinnic Ave. Milwaukee, WI 53207

Square footage: 12,075 sqft (first floor) 2,700 sqft (basement)

Total: 14,270 sqft


Not to Scale

BASEMENT

9/8/2025

E. Conway St.

36'

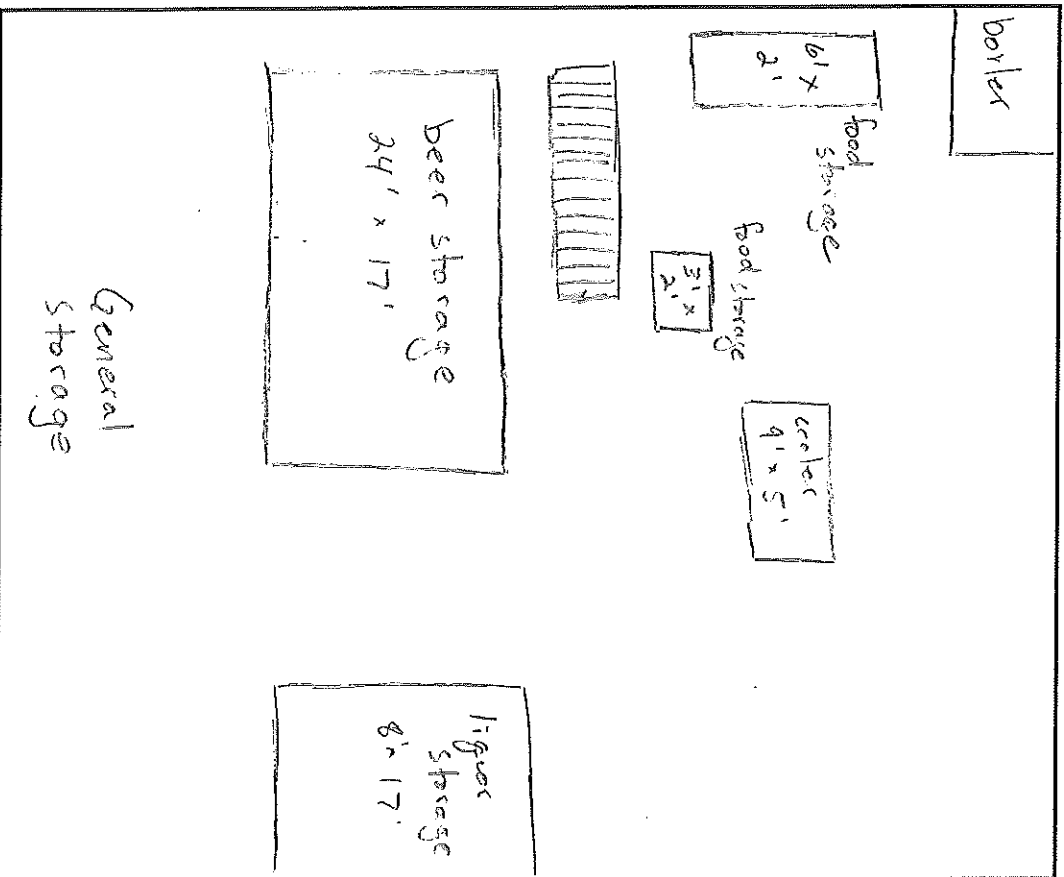

75'

S. Kinnickinnic Ave.

