

CITY OF MILWAUKEE

DPW – Infrastructure Services Division – Transportation Operations

Regarding the recommendation for installation of stop control on West Dakota Street at South 53RD Street.

-  = EXISTING STOP
-  = NEW STOP

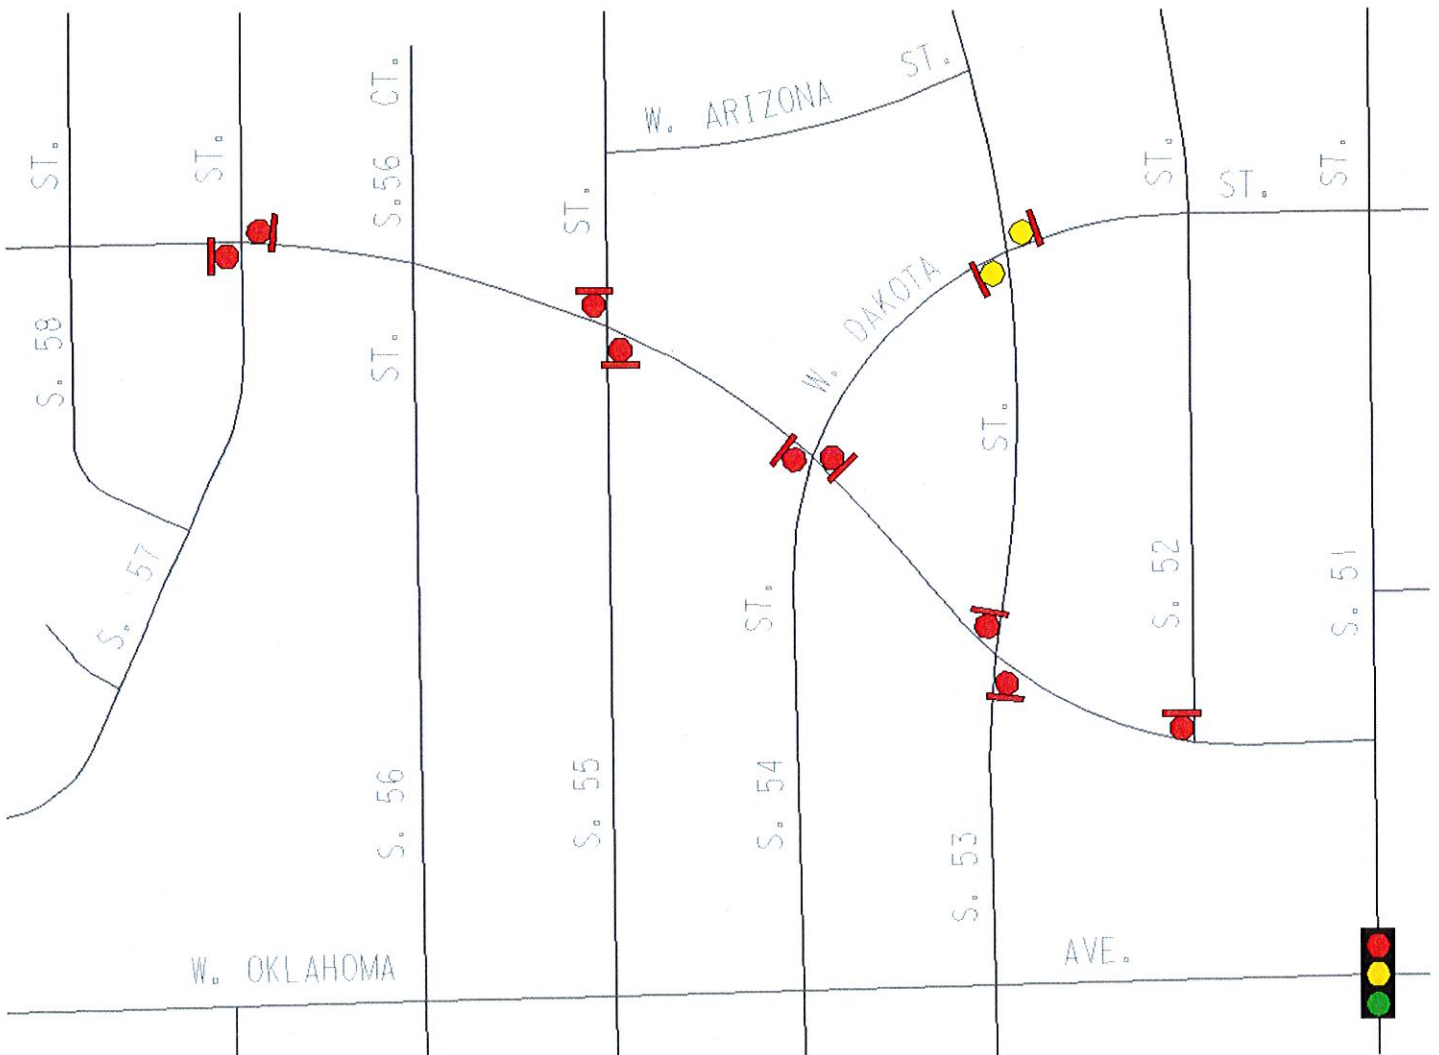


Exhibit A