
S.W. 1/4 SEC. 4, T.6N., R.22E.

466

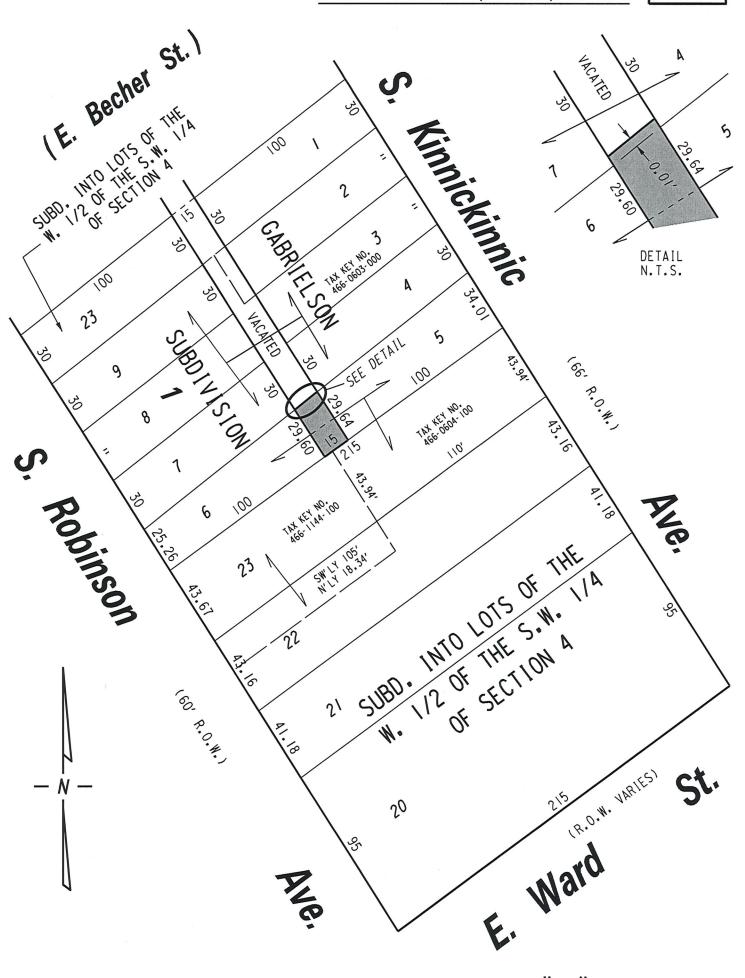



## EXHIBIT "A" FILE NO. 190178

INFRASTRUCTURE SERVICES DIVISION

MILWAUKEE, WISCONSIN

ASSIGNED TO: W. FUCHS

DRAWN BY: W.F.

PROJECT/GRANT NO.: WK52337422

APPROVED BY:

CH'K'D. BY: W. FUCHS

DATE: MAY 13, 2019

SCALE: 1" = 50'

CENTRAL DRAFTING & RECORDS MANAGER

CITYENGINEER

w:\eng\row\vacation\7422\74722 map.dgn