


JACKIE POSSELT & RYAN RABE
BACK YARD LANDSCAPE PLAN
2633 N. LAKE DRIVE
MILWAUKEE, WI 53211

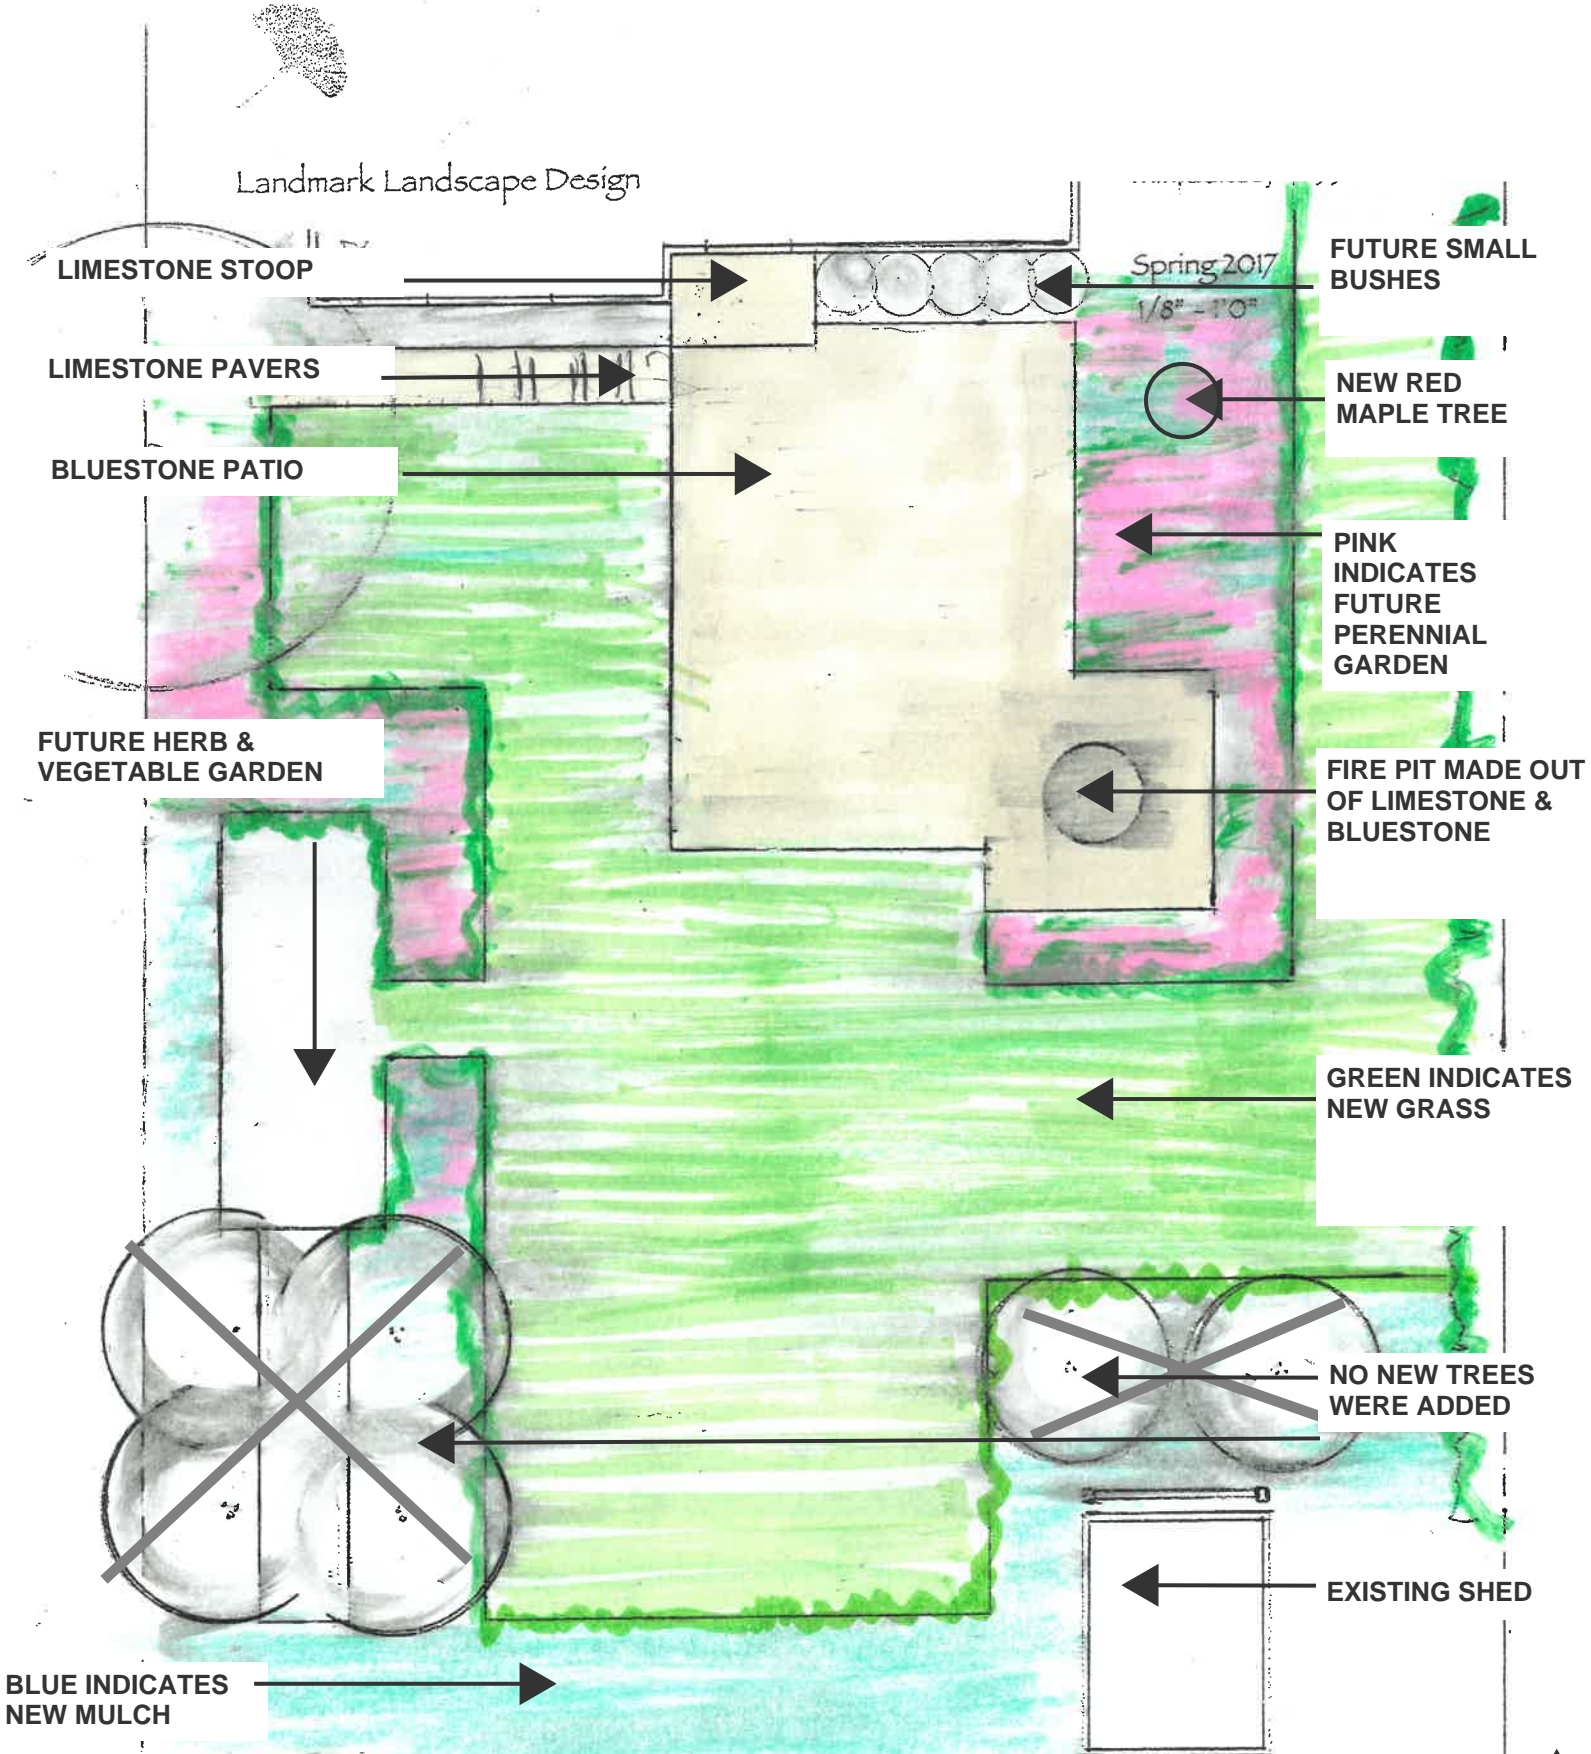

DEMO NOTES:
1. ALL EXISTING GRASS AND BRICK PATIO WERE REMOVED
2. TWO TREES WERE REMOVED PER THE RECOMMENDATION OF THE LANDSCAPE ARCHITECT

