
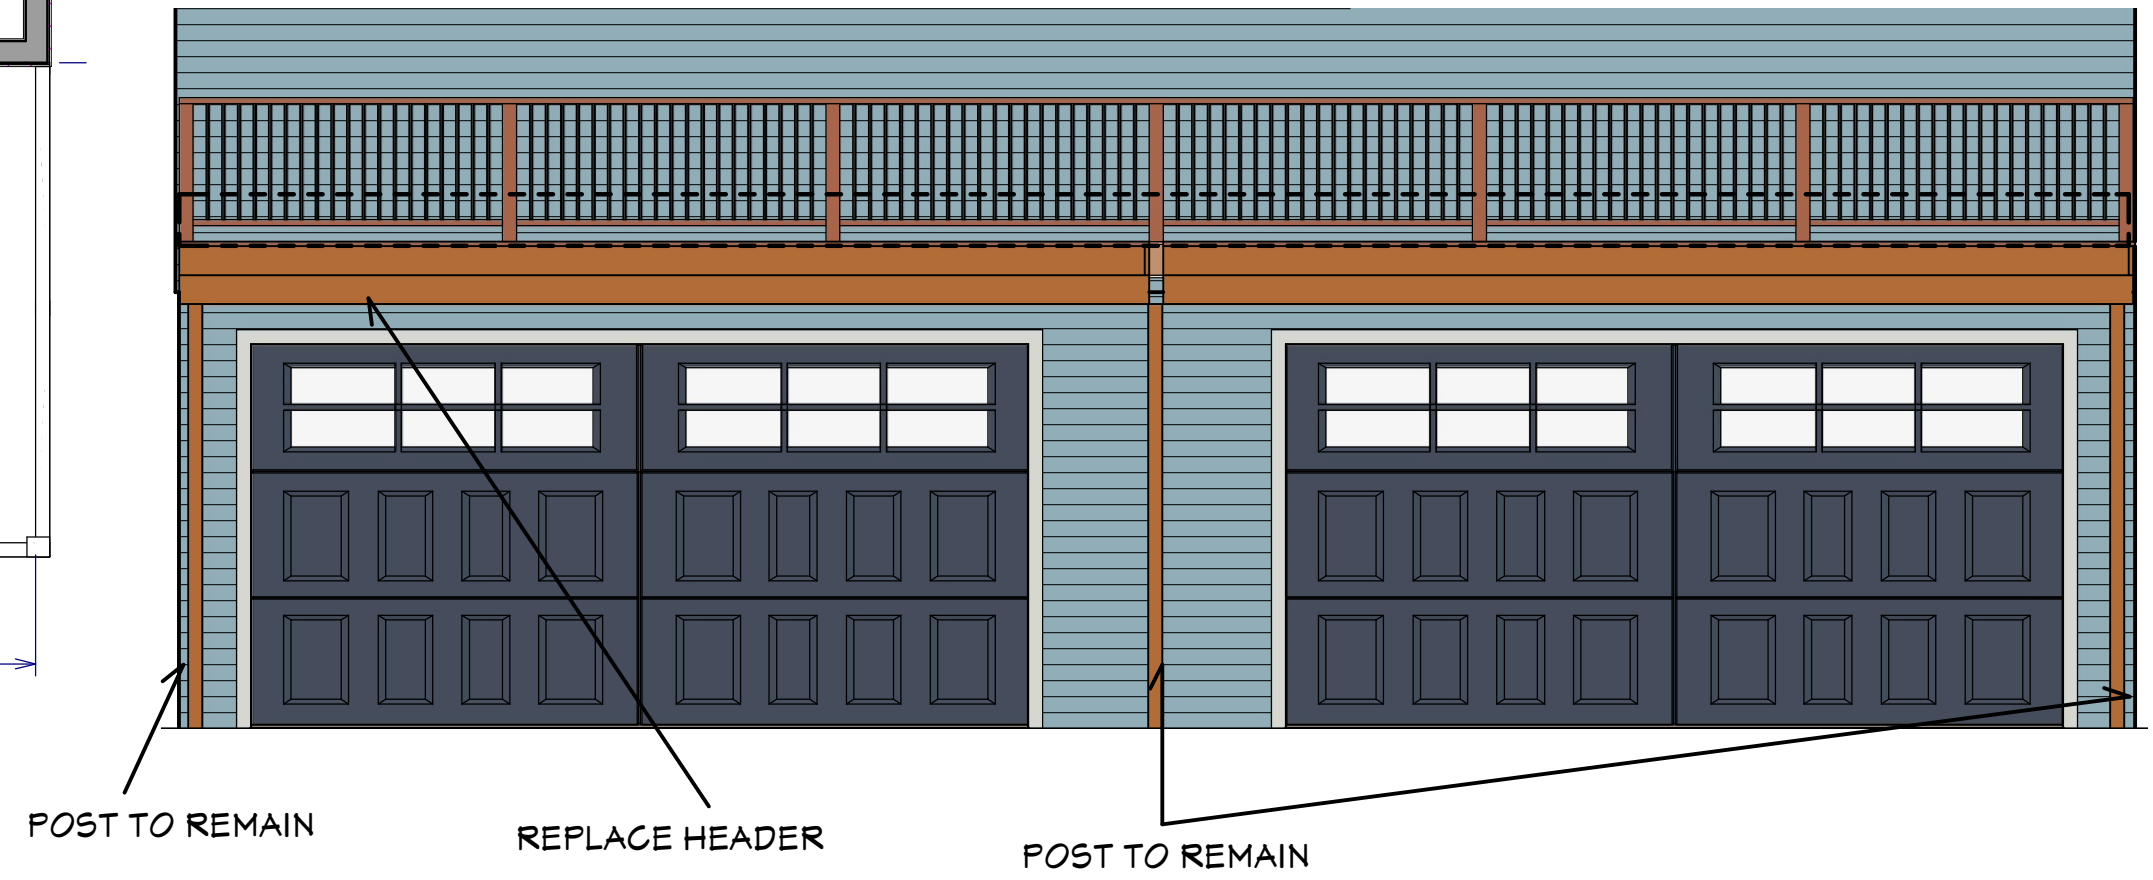


# RESERVOIR CT AT BREWERS HILL PLANS AND ELEVATIONS



1/4" = 1'0"

## NOTES

- REPLACEMENT OF STRUCTURAL MEMBERS
- FOOTPRINT OF DECKS TO BE EXACTLY THE SAME
- EXISTING DECK JOIST, POSTS, AND DECKING TO REMAIN AS IS

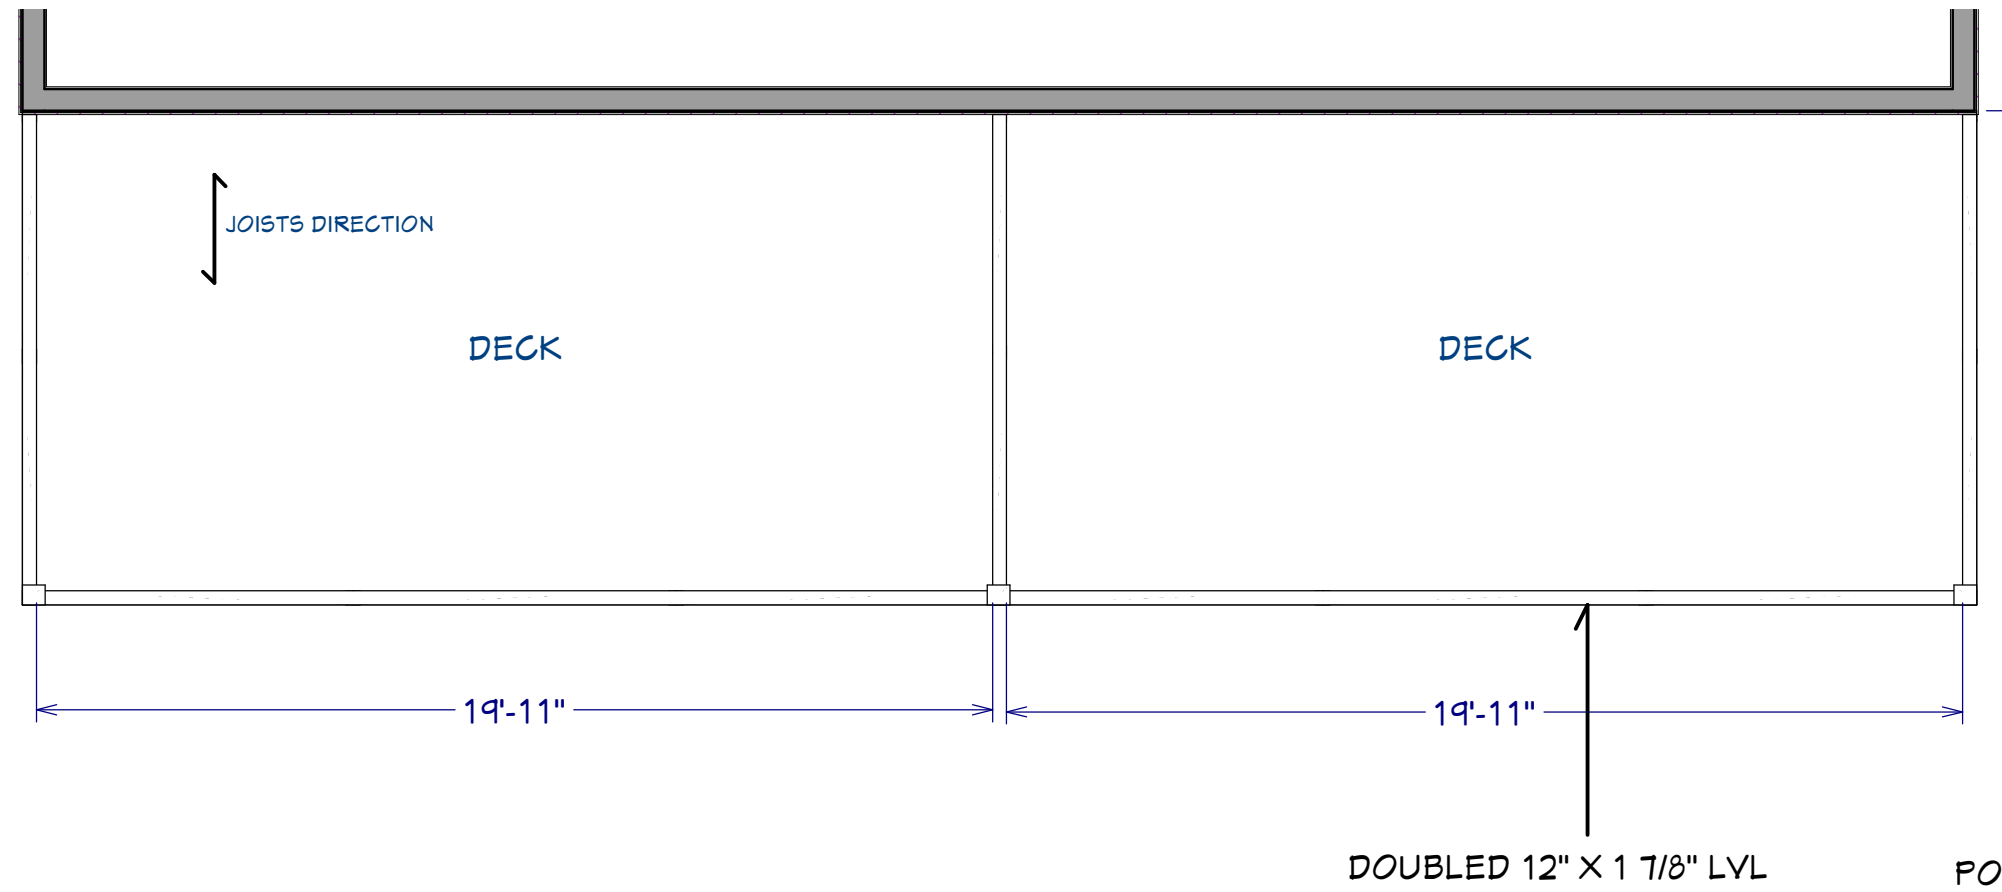

## ALLEY

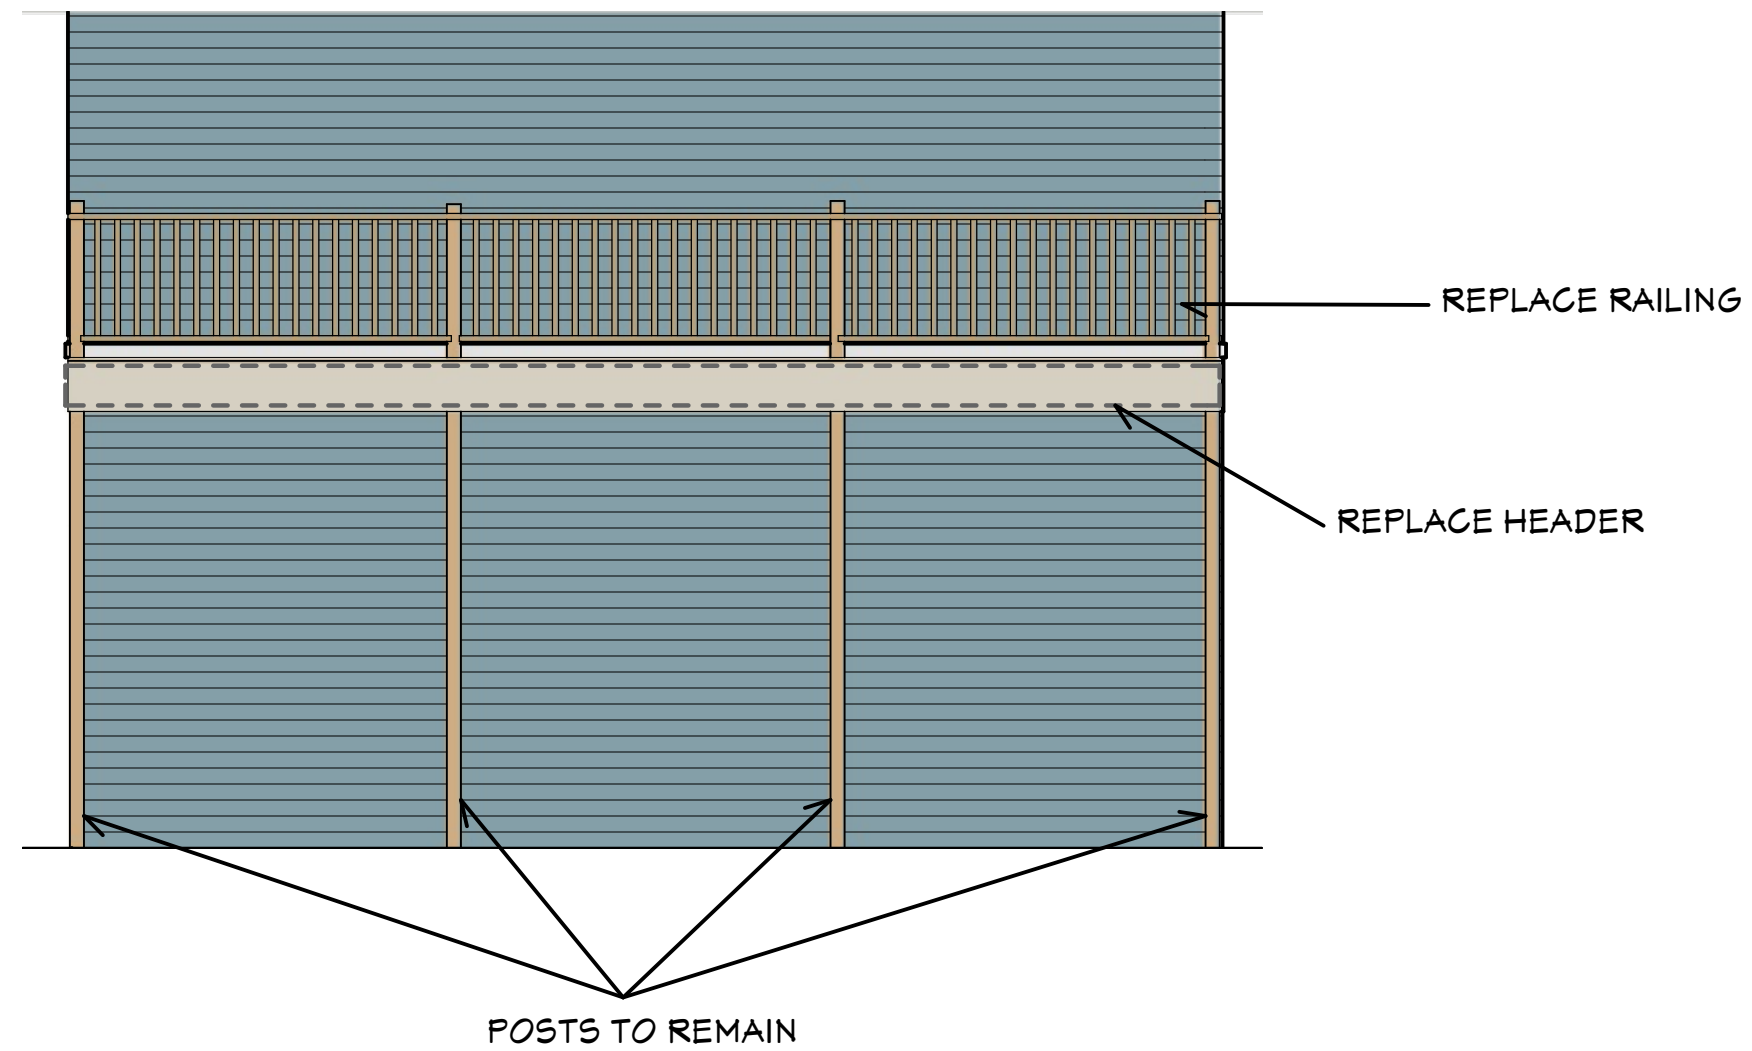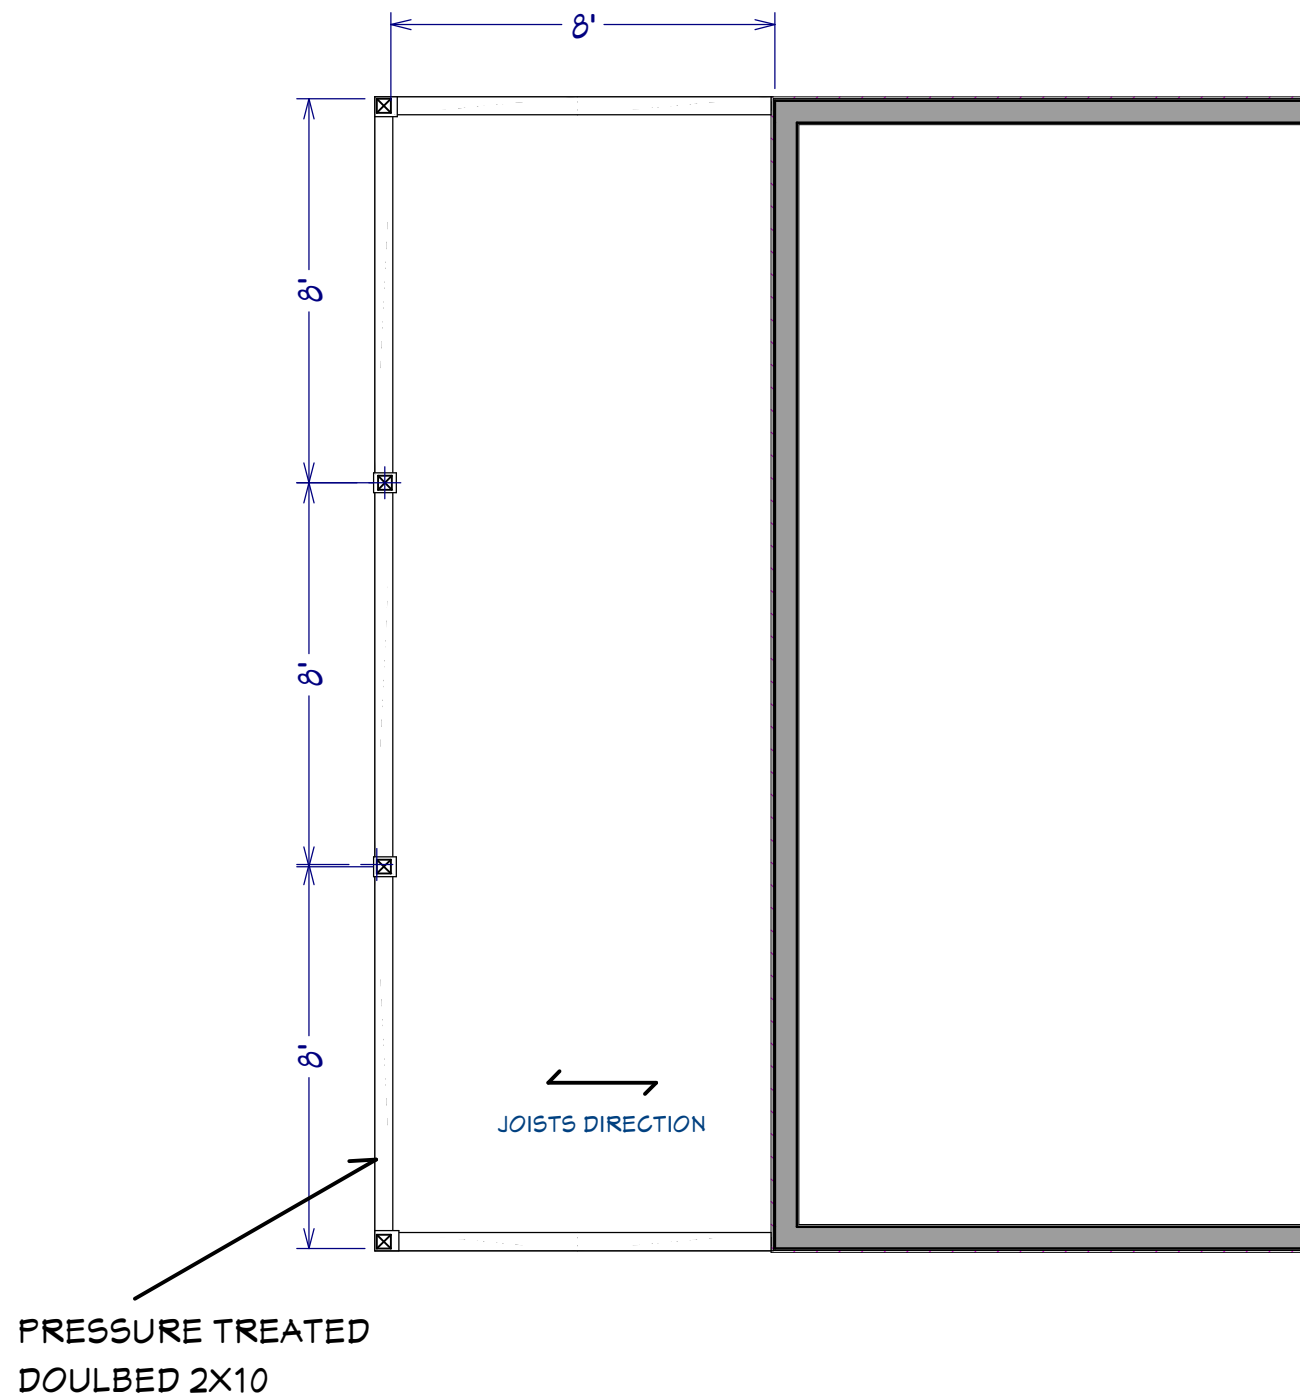

NO.	DESCRIPTION	BY	DATE

SHEET TITLE:  
**PLANS AND ELEVATIONS**

PROJECT DESCRIPTION:  
**RESERVOIR CT AT BREWER HILL DECKS**

DRAWINGS PROVIDED BY:  
**UPKEEP**

DATE:

SCALE:

12/6/24

SHEET:

**A-1**