


CITY OF MILWAUKEE

DPW – Infrastructure Services Division – Transportation Operations

Regarding the recommendation for installation of all-way stop control
at West Main Street and South 60th Street.



 = EXISTING STOP

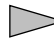 = ONE WAY

 = SIGNAL

 = NEW STOP

 = EXISTING YIELD

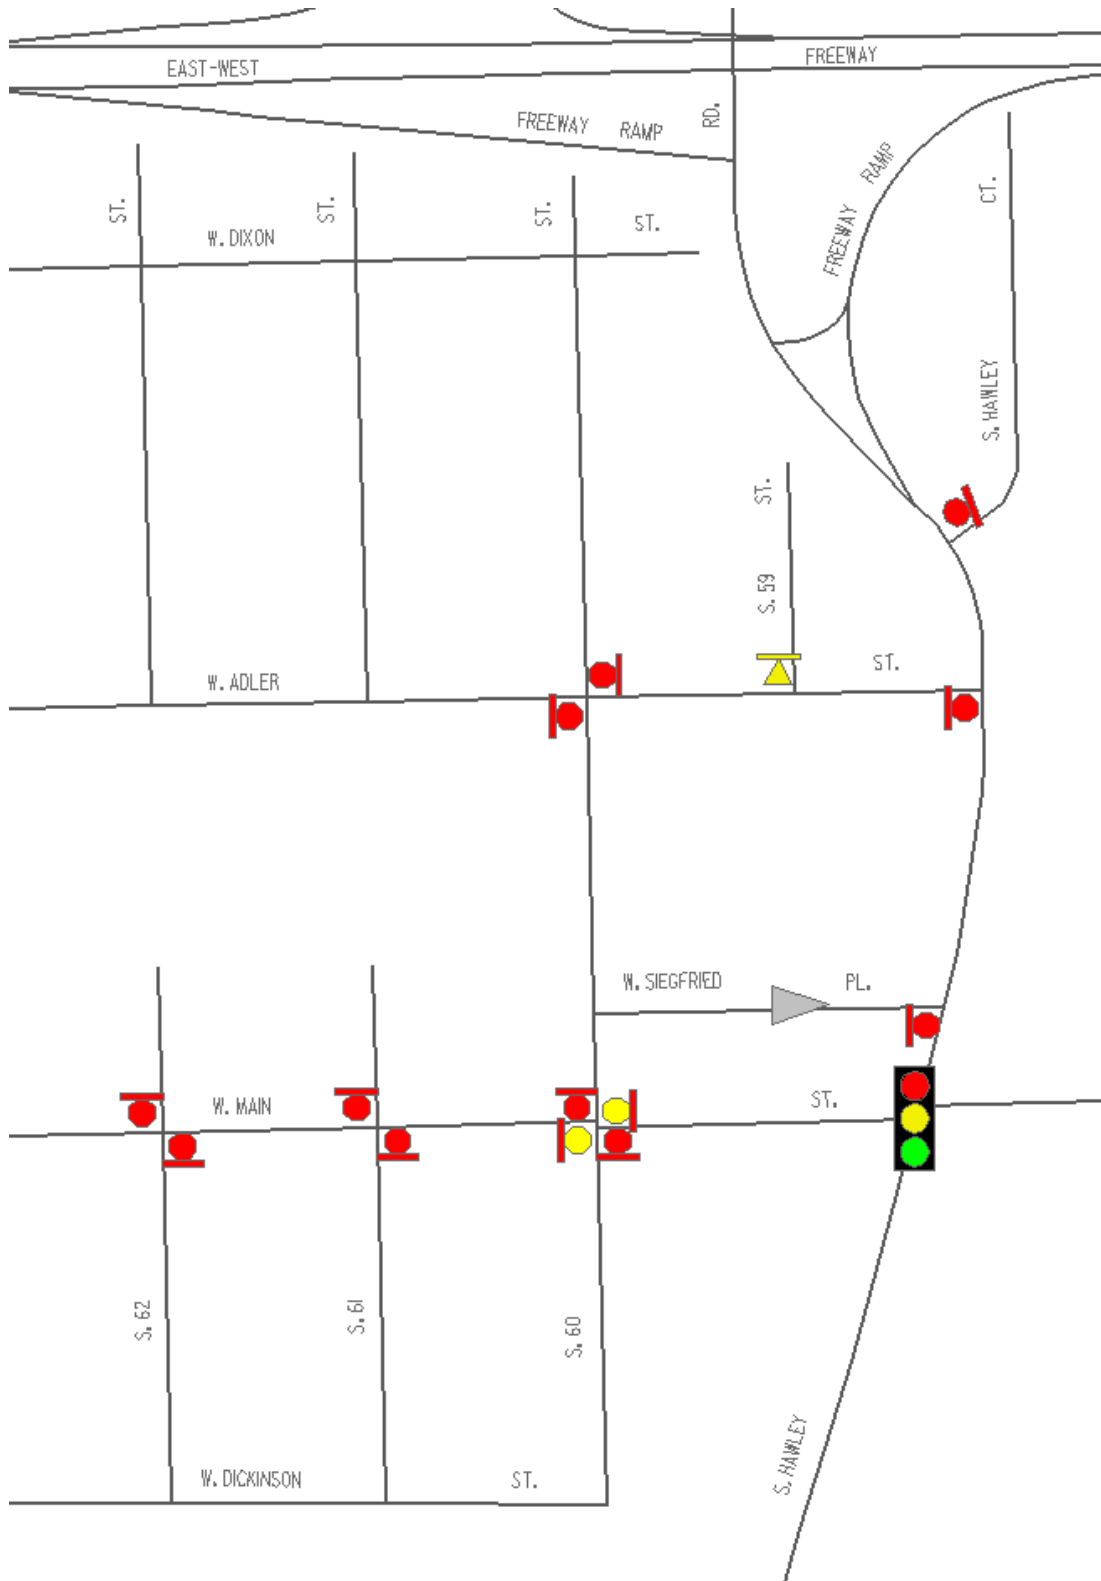


Exhibit A