

CITY OF MILWAUKEE

DPW – Infrastructure Services Division – Transportation Operations

Regarding the recommendation for installation of yield control on South 23rd Street at West Sunbury Court.



 = EXISTING STOP

 = EXISTING YIELD

 = SIGNAL

 = INSTALLATION OF YIELD

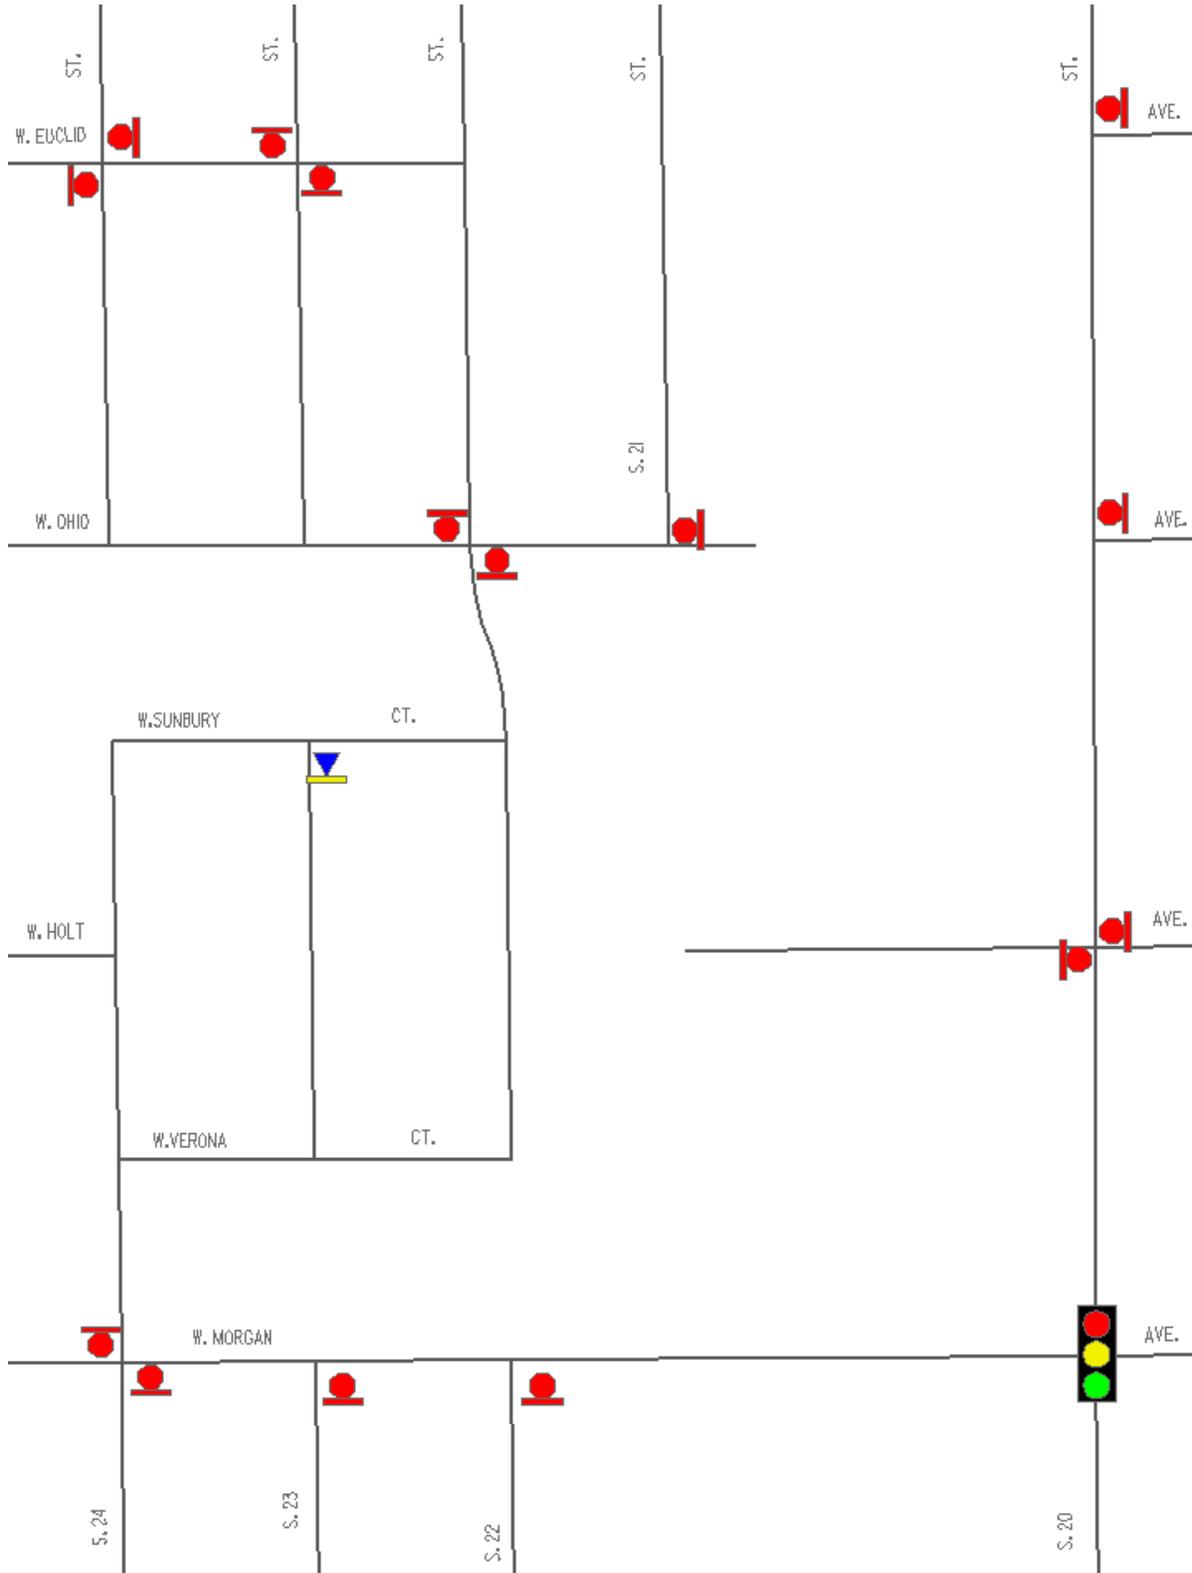


Exhibit A