
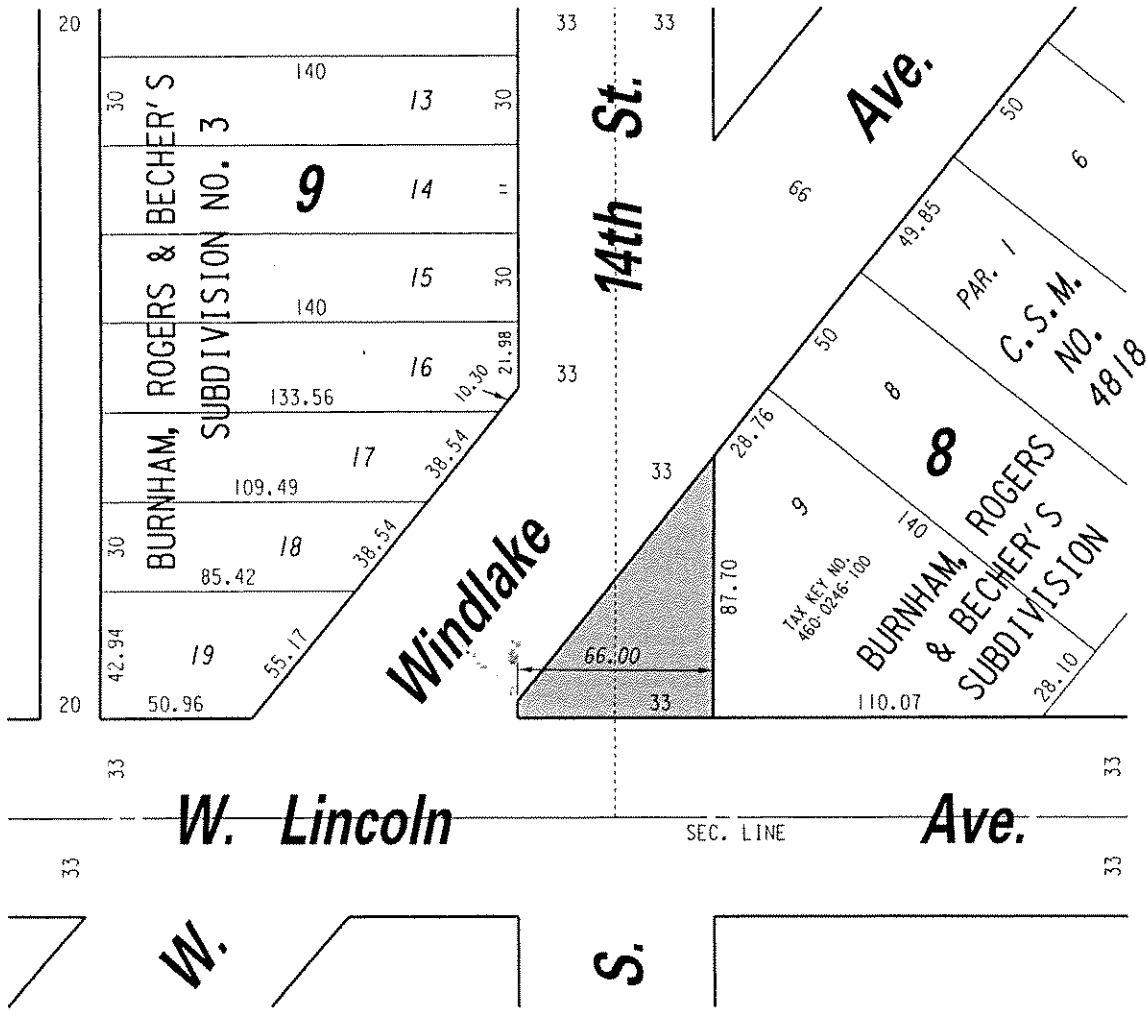


S.E. 1/4 SEC. 6, T.6N., R.22E.

469

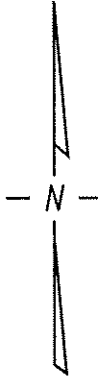

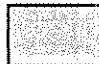
 PORTION OF PUBLIC STREET PROPOSED TO BE VACATED

EXHIBIT "A"  
 FILE NO. 040326  
 INFRASTRUCTURE SERVICES DIVISION  
 MILWAUKEE, WISCONSIN

ASSIGNED TO: W.E. FUCHS      CH'K'D. BY: W.E. FUCHS  
 DRAWN BY: W.E.F.      DATE: AUGUST 25, 2004  
 PROJECT/GRANT NO.: WK52337197      SCALE: 1" = 50'  
 APPROVED BY:

*Marcia Lindholm*      *W.E. Fuchs*  
 CENTRAL DRAFTING & RECORDS MANAGER      C.A.W. CITY ENGINEER