




333 East Erie Street
 Milwaukee, Wisconsin USA 53202-6005
 Telephone 414.278.8200 Facsimile 414.278.7734

RENOVATION OF 827-29
 EAST BRADY STREET
 MILWAUKEE, WISCONSIN

PEPERONI-CANNOLI LLC
 1019 EAST KEWAUNEE ST.
 MILWAUKEE, WISCONSIN

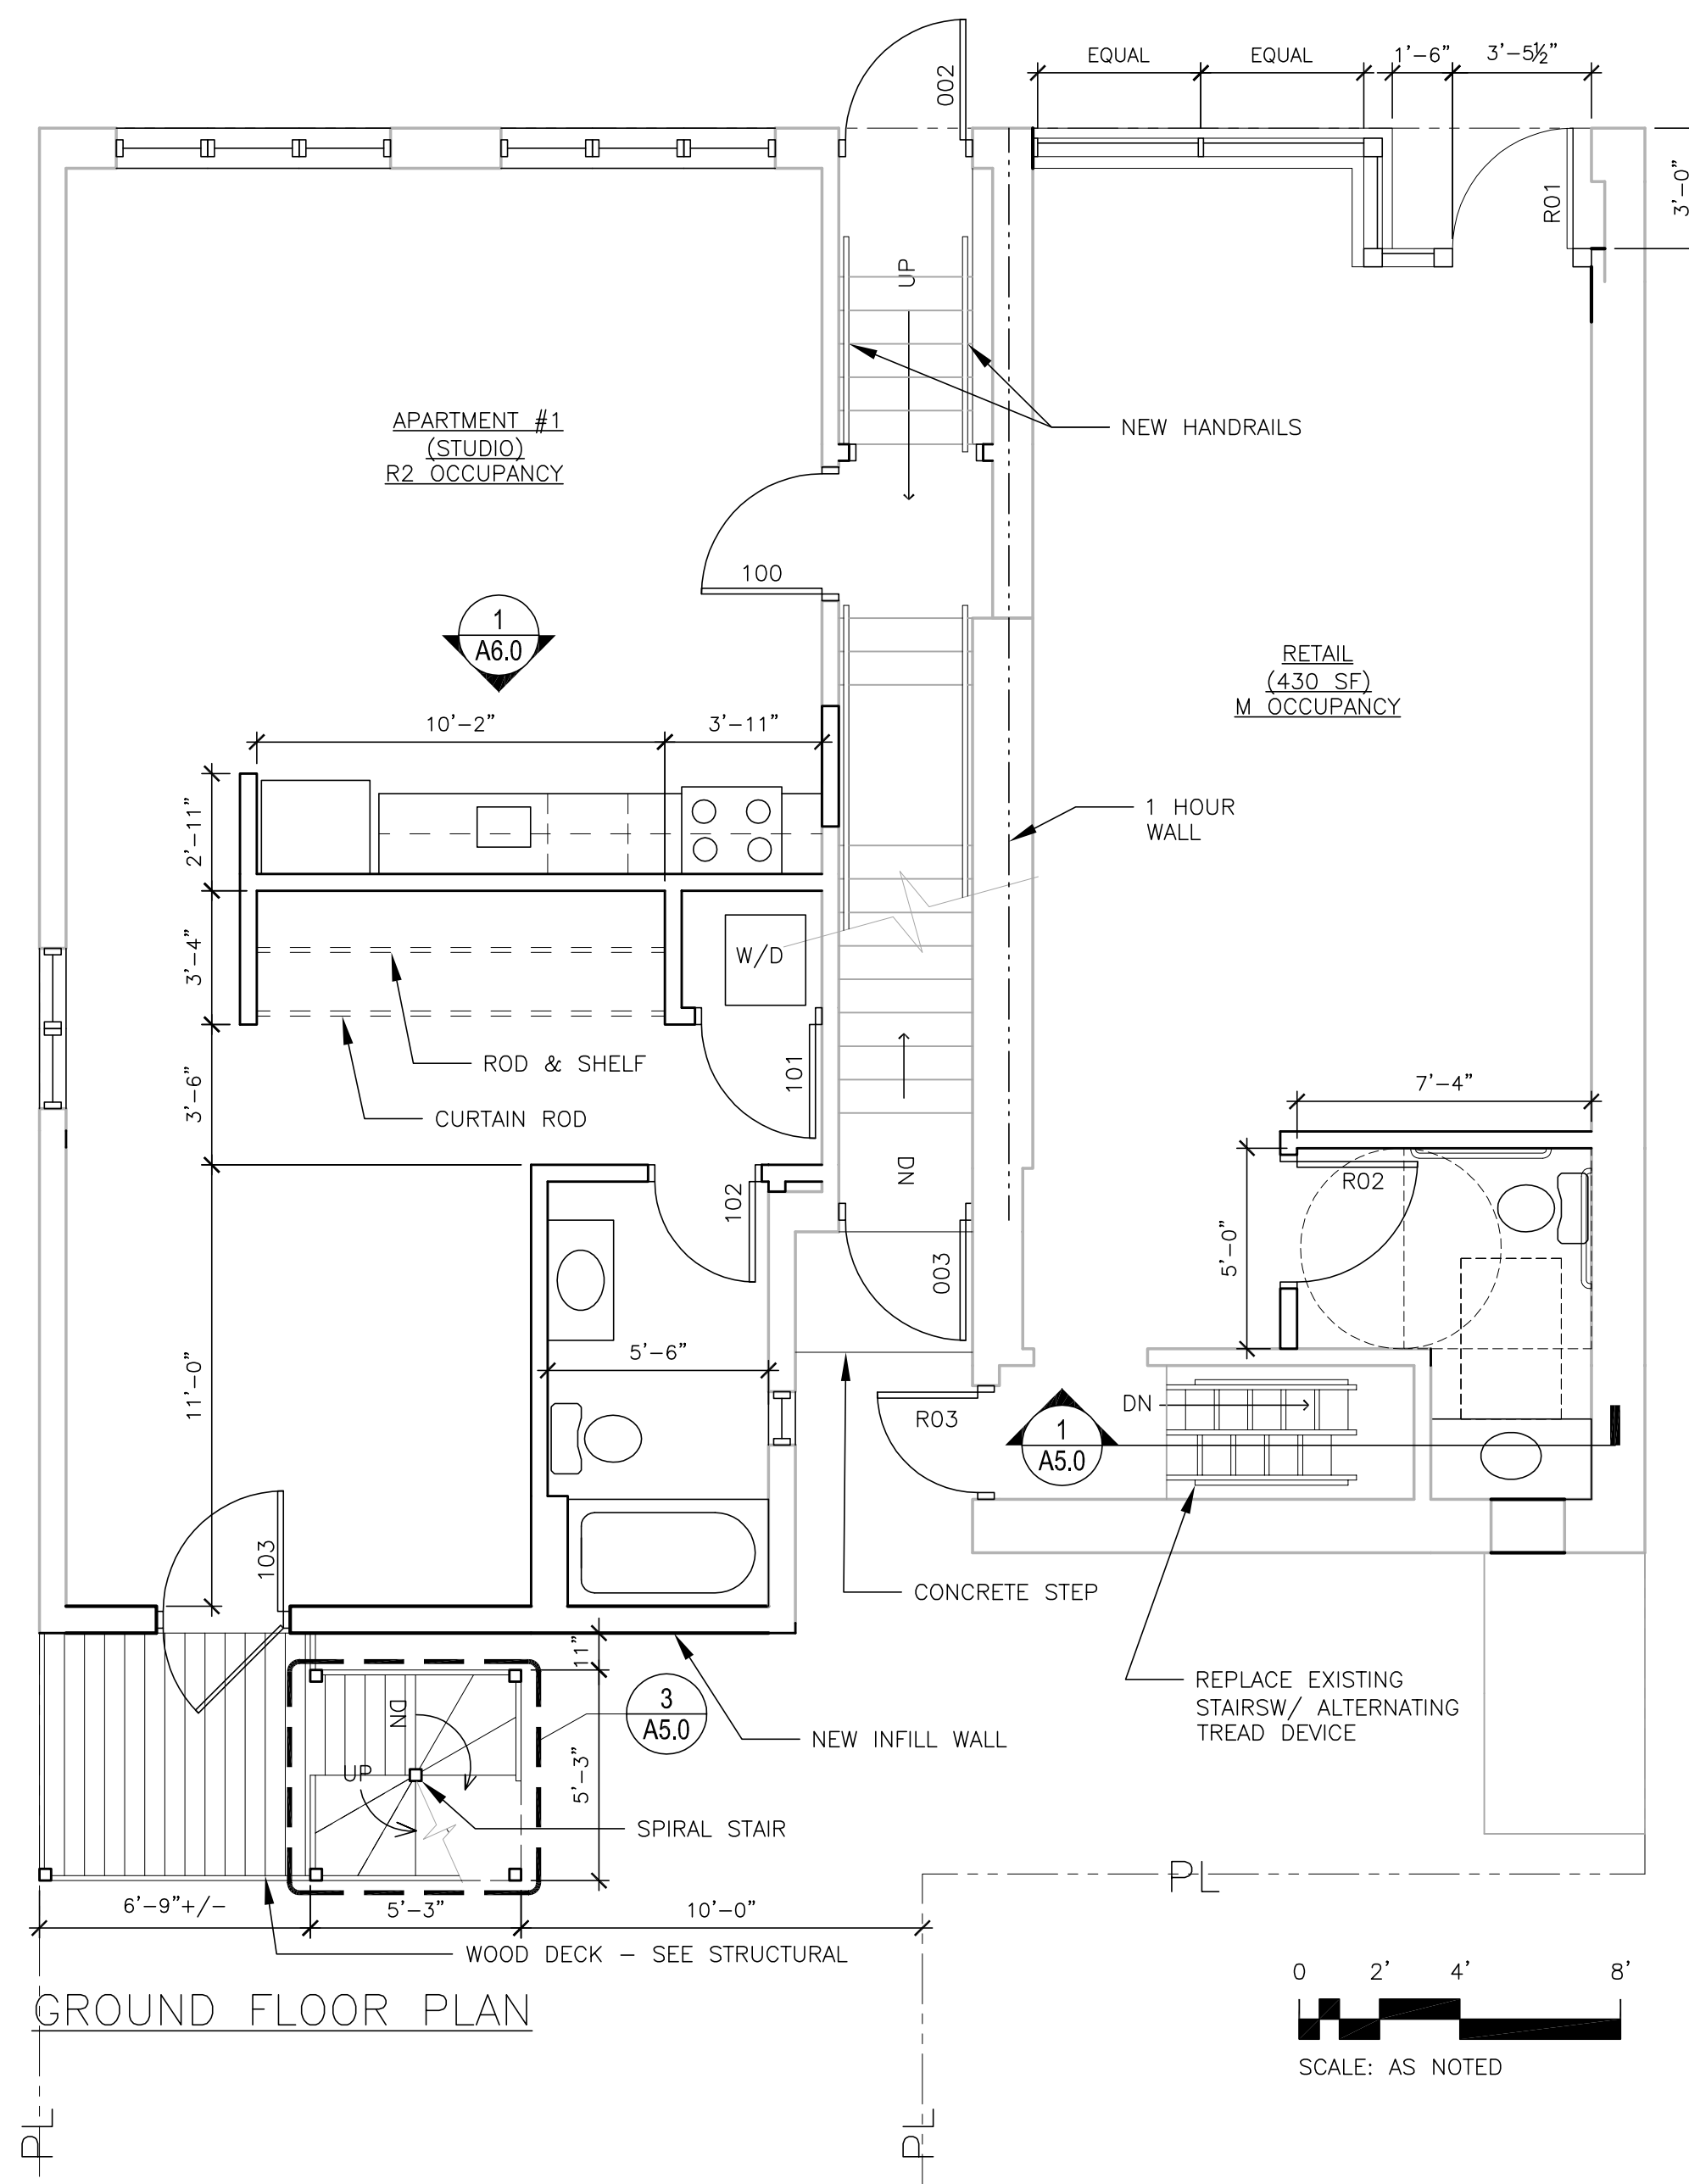

GROUND FLOOR PLAN

NO	DESCRIPTION	DATE
	MISC. REV.	11/29/15
1	MISC. REV.	4/11/16

ISSUANCE HISTORY - THIS SHEET


HGA NO. 3834-001-00

GROUND FLOOR PLAN

DATE 11/5/15

CONSTRUCTION DOC.

A2.1

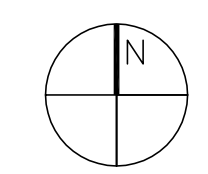





333 East Erie Street
 Milwaukee, Wisconsin USA 53202-6005
 Telephone 414.278.8200 Facsimile 414.278.7734

RENOVATION OF 827-29
 EAST BRADY STREET
 MILWAUKEE, WISCONSIN

PEPERONI-CANNOLI LLC
 1019 EAST KEWAUNEE ST.
 MILWAUKEE, WISCONSIN

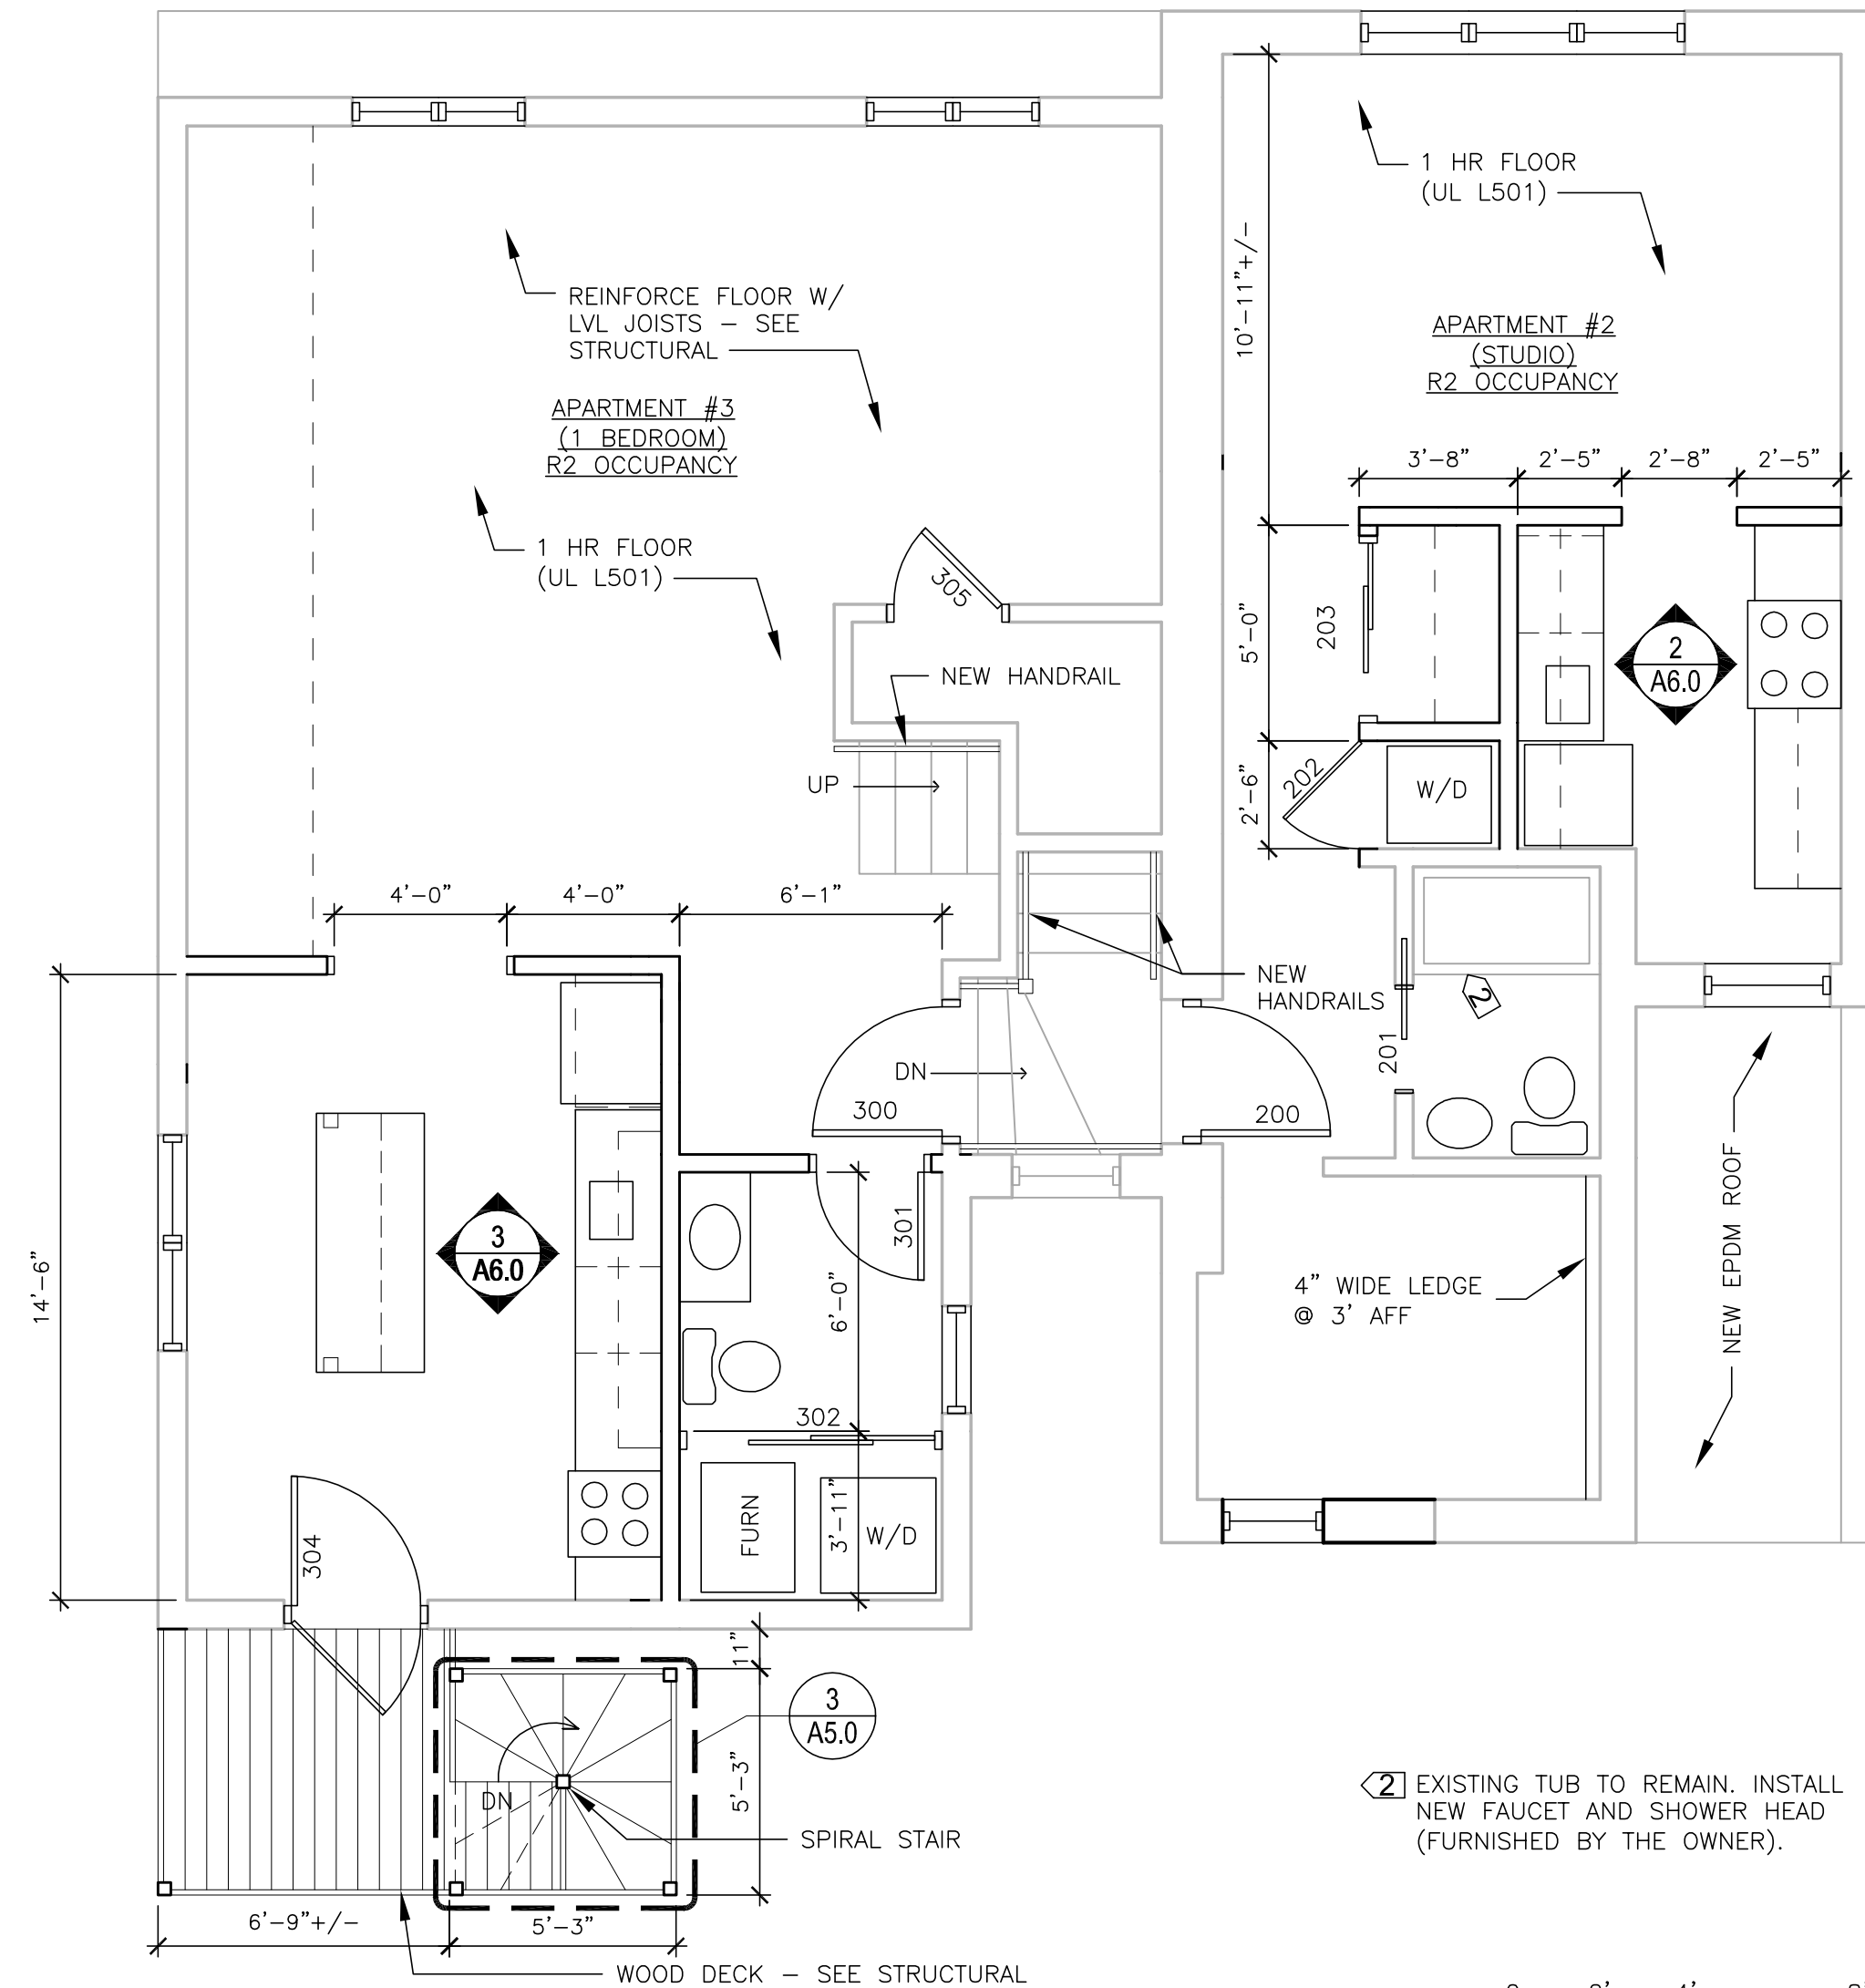

2ND FLOOR PLAN

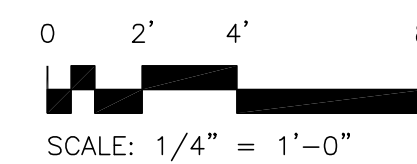

NO	DESCRIPTION	DATE
	MISC. REV.	11/29/15
1	REV SPIRAL ST	4/11/16

ISSUANCE HISTORY - THIS SHEET


HGA NO. 3834-001-00

SECOND FLOOR PLAN

DATE 11/5/15

CONSTRUCTION DOC.

A2.2

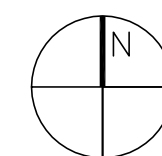




333 East Erie Street
 Milwaukee, Wisconsin USA 53202-6005
 Telephone 414.278.8200 Facsimile 414.278.7734

RENOVATION OF 827-29
 EAST BRADY STREET
 MILWAUKEE, WISCONSIN


PEPERONI-CANNOLI LLC
 1019 EAST KEWAUNEE ST.
 MILWAUKEE, WISCONSIN

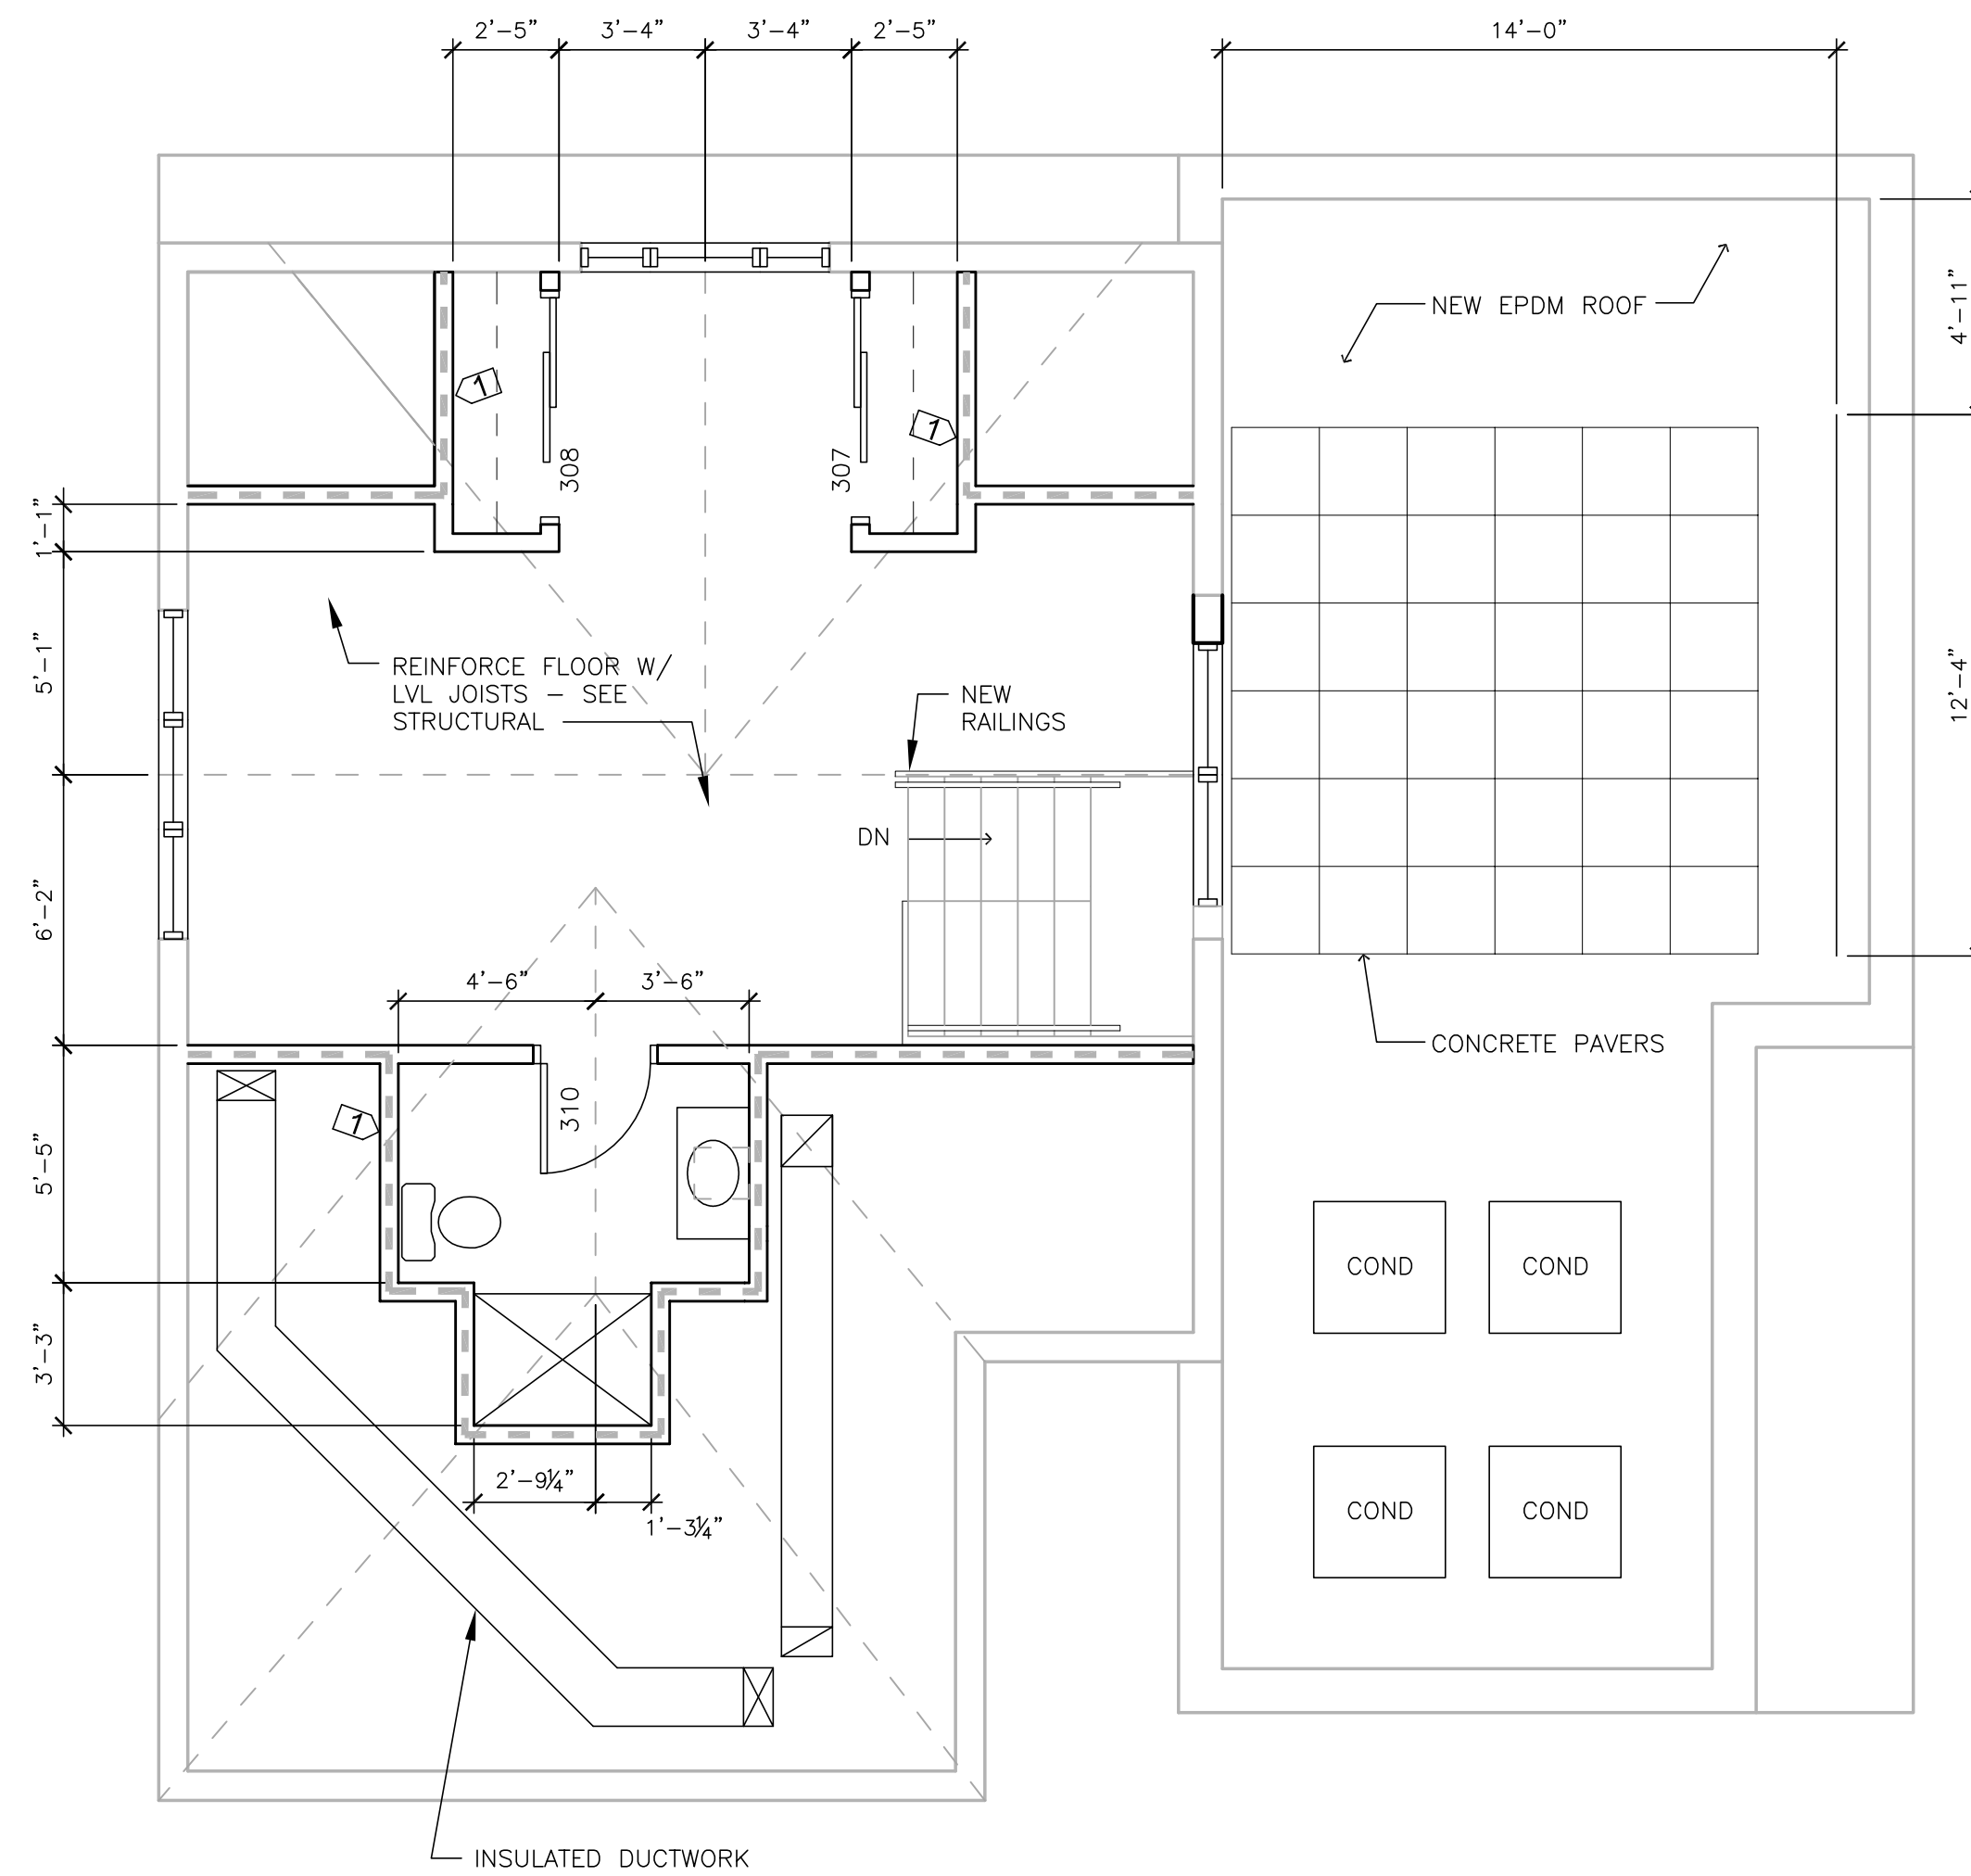

--- INTERIOR WALL TO BE THERMALLY INSULATED

1 24" X 24" INSULATED ACCESS PANEL

ATTIC FLOOR PLAN

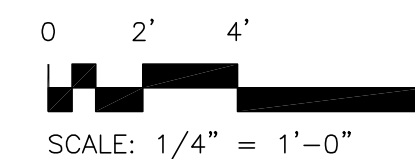

NO	DESCRIPTION	DATE
	MISC. REV.	11/29/15
1	MISC. REV.	4/11/16

ISSUANCE HISTORY - THIS SHEET

HGA NO. 3834-001-00

ATTIC FLOOR PLAN

DATE 11/5/15

CONSTRUCTION DOC.

A2.3

