



**CITY OF MILWAUKEE
OFFICE OF THE CITY CLERK**

Friday, October 11, 2019

COMMITTEE MEETING NOTICE


AD 02

GOODSON, Mirian, Agent
T and P Sports Bar And Grill L.L.C.
PO BOX 170841

Milwaukee, WI 53217

You are requested to attend a hearing which is to be held in Room 301-B, Third Floor, City Hall on:

Tuesday, October 22, 2019 at 09:45 AM

Regarding: Your Class B Tavern and Food Dealer License Application as agent for "T and P Sports Bar And Grill L.L.C." for "T and P Grub Pub" at 6315A W Fond du Lac Av. 

There is a possibility that your application may be denied for one or more of the following reasons: The recommendation of the committee regarding the application shall be based on evidence presented at the hearing. Per MCO 85-2.7-4, probative evidence concerning whether or not a new license should be granted may be presented on the following subjects: whether or not the applicant meets the municipal requirements, the appropriateness of the location and premises where the licensed premises is to be located and whether use of the premises for the purposes or activities permitted by the license would tend to facilitate a public or private nuisance or create undesirable neighborhood problems such as disorderly patrons, unreasonably loud noise, litter, and excessive traffic and parking congestion. Probative evidence relating to these matters may be taken from the plan of operation submitted with the license application, if any, but shall not include the content of any music. Evidence regarding the fitness of the location of the premises to be maintained as the principal place of business, including but not limited to whether there is an overconcentration of businesses of the type for which the license is sought; whether the proposal is consistent with any pertinent neighborhood business or development plans, or the location's proximity to areas where children are typically present. The applicant's record in operating similarly licensed premises; and whether or not the applicant has been charged with or convicted of any felony, misdemeanor, municipal offense or other offense, the circumstances of which substantially relate to the activity to be permitted by the license being applied for or any other factor which reasonably relates to the public health, safety or welfare may also be considered. See attached police report or correspondence.

Notice for applicants with warrants or unpaid fines:

Proof of warrant satisfaction or payment of fines must be submitted at the hearing on the above date and time. Failure to comply with this requirement may result in a delay of the granting/denial of your application.

Failure to appear at this meeting may result in the denial of your license. Individual applicants must appear only in person or by an attorney. Corporate or Limited Liability applicants must appear only by the agent designated on the application or by an attorney. Partnership applicants must appear by a partner listed on the application or by an attorney. If you wish to do so and at your own expense, you may be accompanied by an attorney of your choosing to represent you at this hearing.


You will be given an opportunity to speak on behalf of the application and to respond and challenge any charges or reasons given for the denial. No petitions can be accepted by the committee, unless the people who signed the petition are present at the committee hearing and willing to testify. You may present witnesses under oath and you may also confront and cross-examine opposing witnesses under oath. If you have difficulty with the English language, you should bring an interpreter with you, at your expense, so that you can answer questions and participate in your hearing.

You may examine the application file at this office during regular business hours prior to the hearing date. Inquiries regarding this matter may be directed to the person whose signature appears below.

Limited parking for persons attending meetings in City Hall is available at reduced rates (5 hour limit) at the Milwaukee Center on the southwest corner of East Kilbourn and North Water Street. Parking tickets must be validated in the first floor information booth in City Hall.

PLEASE NOTE: Upon reasonable notice, efforts will be made to accommodate the needs of disabled individuals through sign language interpreters or other auxiliary aids. For additional information or to request this service, contact the Council Services Division ADA Coordinator at (414) 286-2998, Fax - (414) 286-3456, TDD - (414) 286-2025.

JIM OWCZARSKI, CITY CLERK

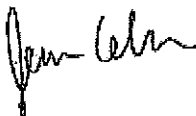

BY: _____

Jessica Celella

License Division Manager

If you have questions regarding this notice, please contact the License Division at (414) 286-2238.

200 E. Wells Street, Room 105, City Hall, Milwaukee, WI 53202. www.milwaukee.gov/license
Phone: (414) 286-2238 Fax: (414) 286-3057 Email Address: License@milwaukee.gov



**CITY OF MILWAUKEE
OFFICE OF THE CITY CLERK**

Friday, October 11, 2019

COMMITTEE MEETING NOTICE

AD 02

GOODSON, Mirian, Agent
T and P Sports Bar And Grill L.L.C.
N58W19382 Foxriver Way

Menomonee Falls, WI 53051

You are requested to attend a hearing which is to be held in Room 301-B, Third Floor, City Hall on:

Tuesday, October 22, 2019 at 09:45 AM

Regarding: Your Class B Tavern and Food Dealer License Applications as agent for "T and P Sports Bar And Grill L.L.C." for "T and P Grub Pub" at 6315A W Fond du Lac Av.

There is a possibility that your application may be denied for one or more of the following reasons: The recommendation of the committee regarding the application shall be based on evidence presented at the hearing. Per MCO 85-2.7-4, probative evidence concerning whether or not a new license should be granted may be presented on the following subjects: whether or not the applicant meets the municipal requirements, the appropriateness of the location and premises where the licensed premises is to be located and whether use of the premises for the purposes or activities permitted by the license would tend to facilitate a public or private nuisance or create undesirable neighborhood problems such as disorderly patrons, unreasonably loud noise, litter, and excessive traffic and parking congestion. Probative evidence relating to these matters may be taken from the plan of operation submitted with the license application, if any, but shall not include the content of any music. Evidence regarding the fitness of the location of the premises to be maintained as the principal place of business, including but not limited to whether there is an overconcentration of businesses of the type for which the license is sought; whether the proposal is consistent with any pertinent neighborhood business or development plans, or the location's proximity to areas where children are typically present. The applicant's record in operating similarly licensed premises; and whether or not the applicant has been charged with or convicted of any felony, misdemeanor, municipal offense or other offense, the circumstances of which substantially relate to the activity to be permitted by the license being applied for or any other factor which reasonably relates to the public health, safety or welfare may also be considered. See attached police report or correspondence.

Notice for applicants with warrants or unpaid fines:

Proof of warrant satisfaction or payment of fines must be submitted at the hearing on the above date and time. Failure to comply with this requirement may result in a delay of the granting/denial of your application.

Failure to appear at this meeting may result in the denial of your license. Individual applicants must appear only in person or by an attorney. Corporate or Limited Liability applicants must appear only by the agent designated on the application or by an attorney. Partnership applicants must appear by a partner listed on the application or by an attorney. If you wish to do so and at your own expense, you may be accompanied by an attorney of your choosing to represent you at this hearing.

You will be given an opportunity to speak on behalf of the application and to respond and challenge any charges or reasons given for the denial. No petitions can be accepted by the committee; unless the people who signed the petition are present at the committee hearing and willing to testify. You may present witnesses under oath and you may also confront and cross-examine opposing witnesses under oath. If you have difficulty with the English language, you should bring an interpreter with you, at your expense, so that you can answer questions and participate in your hearing.

You may examine the application file at this office during regular business hours prior to the hearing date. Inquiries regarding this matter may be directed to the person whose signature appears below.

Limited parking for persons attending meetings in City Hall is available at reduced rates (5 hour limit) at the Milwaukee Center on the southwest corner of East Kilbourn and North Water Street. Parking tickets must be validated in the first floor information booth in City Hall.

PLEASE NOTE: Upon reasonable notice, efforts will be made to accommodate the needs of disabled individuals through sign language interpreters or other auxiliary aids. For additional information or to request this service, contact the Council Services Division ADA Coordinator at (414) 286-2998, Fax - (414) 286-3456, TDD - (414) 286-2025.

JIM OWCZARSKI, CITY CLERK

BY: _____

Jessica Celella
License Division Manager

If you have questions regarding this notice, please contact the License Division at (414) 286-2238.

200 E. Wells Street, Room 105, City Hall, Milwaukee, WI 53202. www.milwaukee.gov/license
Phone: (414) 286-2238 Fax: (414) 286-3057 Email Address: License@milwaukee.gov

MILWAUKEE POLICE DEPARTMENT LICENSING

CRIMINAL RECORD/ORDINANCE VIOLATION/INCIDENTS SYNOPSIS

DATE: 07/12/19
LICENSE TYPE: Class B Tavern
NEW:
RENEWAL:

No. 296417
Application Date: 07/11/19

License Location: 6315 W. Fond Du Lac Avenue
Business Name: T and P Sports Bar

Licensee/Applicant: GOODSON, Mirian
(Last Name, First Name, MI)

Date of Birth: 12/13/1974

Home Address: N58W19382 Fox River Way
City: Menomonee Falls **State:** WI **Zip Code:** 53051
Home Phone: 414-397-4975

This report is written by Police Officer Corstan D. COURT, assigned to the License Investigation Unit, Days.

The Milwaukee Police Department's investigation regarding this application revealed the following:

1. On 04/18/10 the applicant was cited in the City of Glendale for Disorderly Conduct.

Charge: Disorderly Conduct
Finding: Guilty
Sentence: fine
Date: 05/20/10
Case: N1079832

Date:08/08/2019
Officer: MURRELL, L.

City of Milwaukee Police Department
90-5-1.5 Crime Prevention Survey
Tavern Inspection

Name of Premise: T&D Sports Bar and Grill
Address: 6315 W. Fond Du Lac Ave.
Phone: 414-397-4975

Owner: Marian Goodson
Owner address: N58W19382 Fox River Way
City State Zip: Menomonee Falls, WI. 53051
Owner Phone: 414-397-4975
Owner email: MRNGOODSON@yahoo.com

Licensee/Agent: Deana LYLES
Home Address: 901 W. Winnebago St.
City State Zip: Milwaukee, WI. 53205
Phone:
Email:

Preferred contact: phone or email

Location currently open: YES NO

Projected open date: As soon as licenses are approved (November 2019)

Day's open: xS xM xT xW xTh xF xSA xALL

Hours of Operation: Sun: 9am-2pm 24 hours Y xN
Mon: 11am-12am
Tue: SAME
Wed: SAME
Thu: SAME
Fri: SAME
Sat: 9am-2am

Premise Type: x Tavern/Bar
x Restaurant
 Other:

Licenses currently held: Pending

- Alcohol: Yes No Class: B #:
- Tobacco: Yes No #:
- Food: x Yes No #:
- Extended Hours: Yes No #:
- Secondhand Dealer: Yes No Type: #:
- Other: Yes No Type:
- Other: Yes No Type:

Exterior Survey:

1. Is the area around the location clean? x Yes No
2. What surrounds the location? (Check all the apply)
 - a. Park
 - b. School
 - c. Youth Center
 - d. Church
 - e. Tavern(s) If so, how many
 - f. Residential
 - g. Other businesses
 - h. Other:
3. Can you see from the outside of the location into the interior x Yes No
4. Can you see the employees inside of the location from the outside? Under construction currently Yes No
5. Are exterior windows free of signage Yes No
6. Is there a parking lot x Yes No
7. Is the parking lot clean? x Yes No
8. Off-Street parking x Yes No
9. Is the parking lot well lit? x Yes No
10. Valet Parking Yes x No
 - a. Will this lot have a guard? x Yes No
 - b. Will this lot have cameras? x Yes No
11. Are there areas where a person could conceal themselves Yes No
12. Is there exterior lighting? x Yes No. Does it appear to be adequate x Yes No
13. Exterior Payphone? Yes x No
14. Are there No Loitering Signs posted? x Yes No
15. Are there exterior security cameras x Yes No How Many: One
16. Are the address numbers prominently displayed and easy to see x Yes No

Camera Survey:

17. Does this location have security cameras? x Yes No
18. Are they in working order? x Yes No
19. What format are the cameras?
 - a. Color x Yes No
 - b. Digital x Yes No
 - c. Recorded x Yes No
20. How long is footage stored for later viewing: 30 days
21. Are there exterior cameras x Yes No How many: 2
22. Are there interior cameras x Yes No How many: 2

23. Do all employees know how to retrieve recorded digital images/footage? x Yes No
 24. Cameras located in parking lot x Yes No How many One

Interior Survey:

25. What is the planned capacity 150
 26. What is the minimum number of employees That will be on premise 8
 27. Is the storeowner willing to be a standing complainant regarding loitering? x Yes No
 a. If yes have them fill out the standing complaint form and give them two of the commercial signs x Yes No
 28. Is the interior of the location neat and clean? x Yes No
 29. Does an interior camera face the entrance/exit? x Yes No
 30. Is there a lockable area that separates employees from customers? x Yes No
 31. Are emergency and non-emergency numbers posted near the phone? Yes x No
 32. Does the owner know how to contact their police district directly? x Yes No
 a. Did you provide a district contact guide to the owner? x Yes No

Security

33. How many security personnel are going to be employed: 3
 34. How will they be deployed: 2 guards inside.....1 outside
 35. What days will they be deployed Mon Tue Wed Thu Fri Sat Sun
 Everyday
 36. Will the security be managed by business or contracted All-Around Protection Service
 37. Will they be armed x Yes No
 38. What type of security measures to be used:
 x Wanding/metal detector
 x ID Scanner
 Dress Code
 Cover Charge
 x Age restriction 25 and up (30+)
 Other

ADDITIONAL COMMENTS/RECOMMENDATIONS: Location was under construction at the time of CPTED survey. This survey reflects the conditions that I (PO MURRELL) observed.


Alcohol Concentration for 6315 W Fond du Lac Ave

City of Milwaukee, Wisconsin



- Legend -**
- Street names 10,000
 - City limits
 - Freeways 15,000
 - Freeways
 - Exit ramps
 - Entry ramps
 - Ramps
 - Major streets 10,000
 - Streets 10,000
 - Waterways
 - Milwaukee Parcels
 - Alcohol licenses
 - Class A intoxicating liquor
 - Class A fermented malt beverage
 - Class A liquor and malt
 - Class B fermented malt beverage
 - Class B tavern
 - Class C wine retailer

- Notes -
 Alcohol Establishments within a .5 Mile Radius Centered on 6315 W Fond du Lac Ave as of 07/16/2019

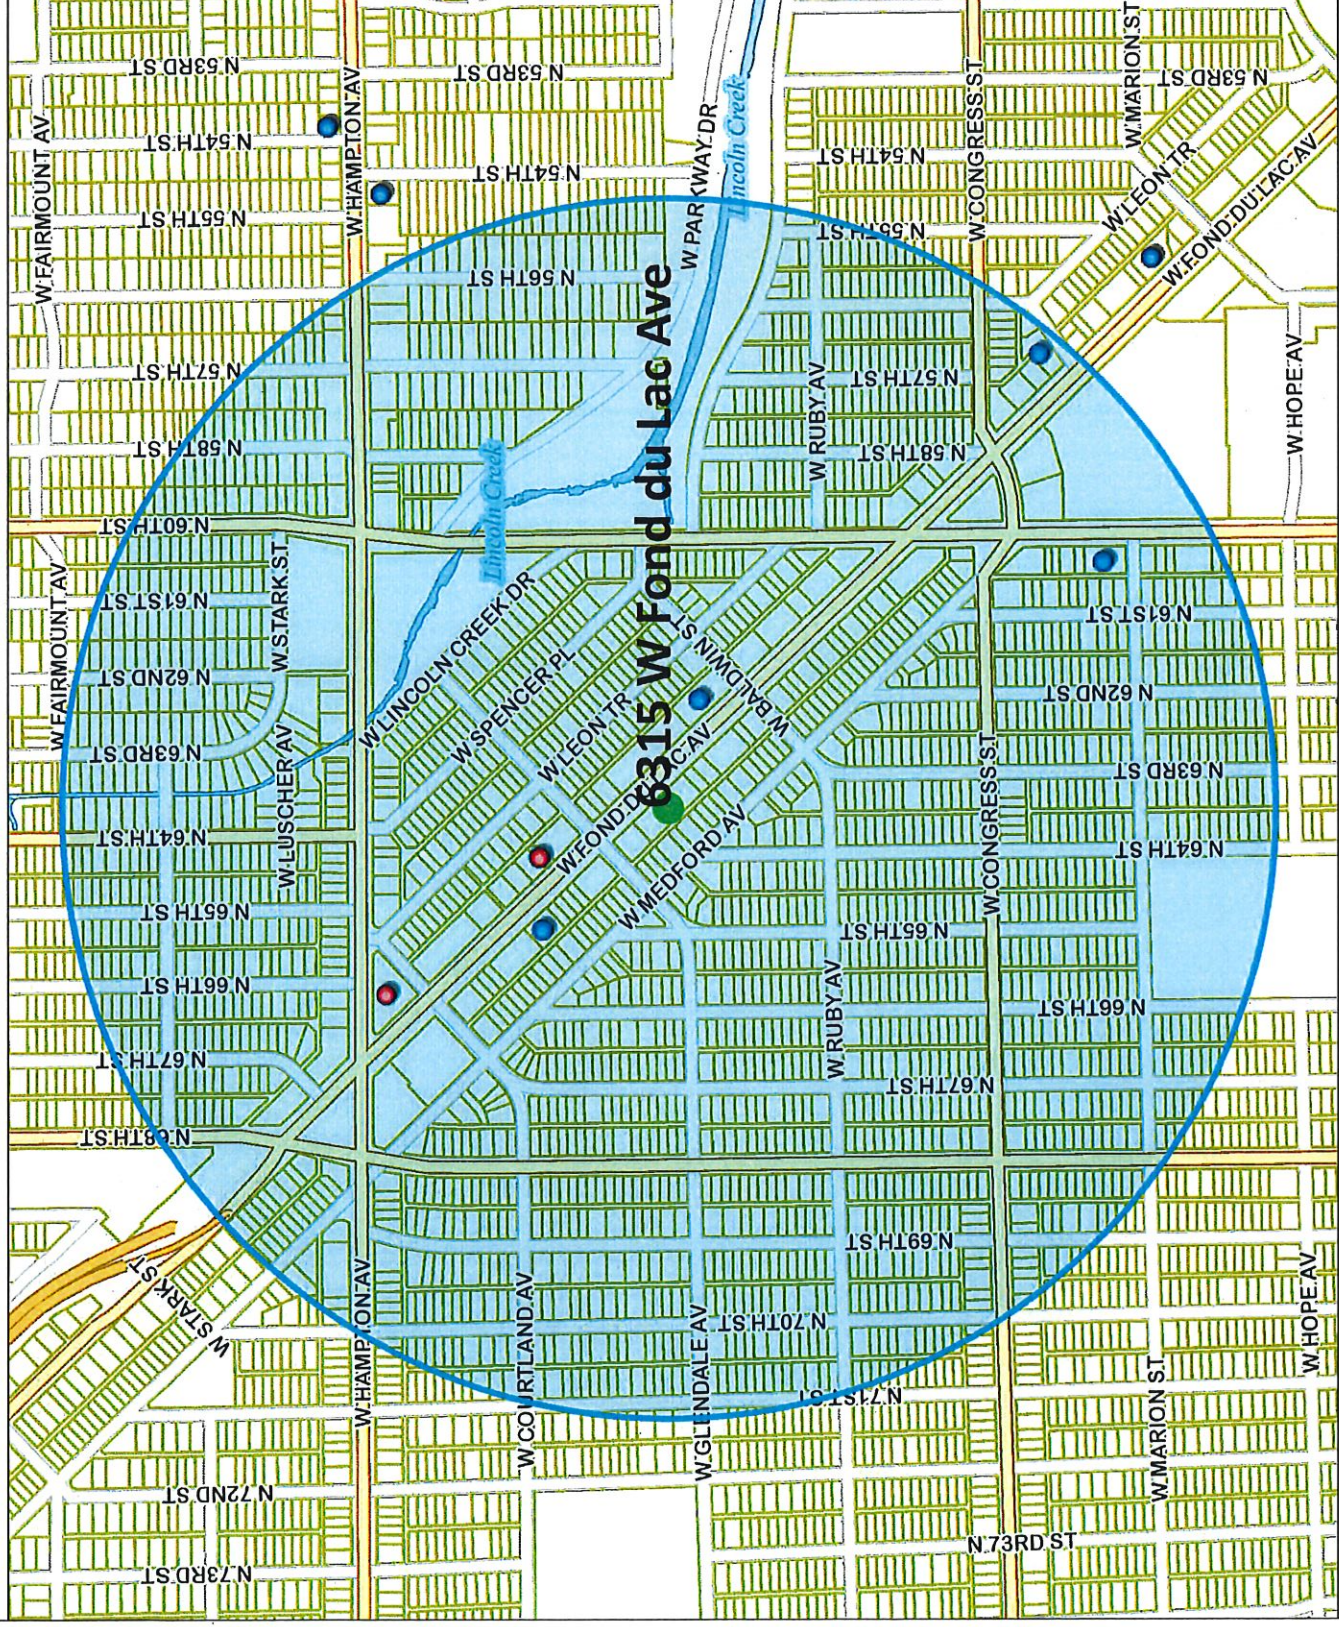

Map Scale: 1: 10,000

Licensed Alcohol Beverage Establishments within a .5 Mile Radius Centered on 6315 W Fond du Lac Ave. as of 07/16/2019

License Summary

Class A Malt & Class A Liquor License
 Class B Tavern License

	Total
Class A Malt & Class A Liquor License	3
Class B Tavern License	4
Grand Total	7

Legal entity	Trade name	Licensee	License type name	Total capacity	Address
Nevey's LLC	Stark Food III	CHARNJIT KAUR, Agt	Class A Malt & Class A Liquor License		6315 W Fond du Lac AV
HT Liquor & Spirits LLC	HT Liquor & Spirits	Hue T Vang, Agt	Class A Malt & Class A Liquor License		6422 W Fond Du Lac AV
P&K Supermarket LLC	Food Town & Liquor	Pawan Kumar, Agt	Class A Malt & Class A Liquor License		6608 W Fond Du Lac AV
Club 4323, LLC	Genes Supper Club	JAMES T ROBINSON, JR, Agt	Class B Tavern License	160	4323 N 60th ST
5700 Court LLC	Court MVP Sports Bar + Grill	Otis D Moore, Agt	Class B Tavern License	99	5700 W FOND DU LAC AV
Ahdream Entertainment, LLC	Eve Dining	THOMAS J HOLMES, Agt	Class B Tavern License		6222 W Fond Du Lac AV
FREMO'S	FREMO'S	PETER J FIUMEFREDDO, SP	Class B Tavern License	80	6449 W FOND DU LAC AV



Friday, October 11, 2019

Licenses Committee Notice of Hearing

CHARANJIT KAUR
1301 W ATKINSON Av
MILWAUKEE, WI 53206

Date: 10/22/2019
Time: 09:45 AM
Location: Room 301-B, Third Floor, City Hall

The Licenses Committee will consider the following license application:

Class B Tavern and Food Dealer License Applications
GOODSON, Mirian, Agent
T and P Grub Pub at 6315A W Fond du Lac Av

Please note this application may be recommended for denial based on fitness of the location due to concentration of alcohol beverage outlets in the area. If the application is denied for this reason, no other application for an alcohol beverage license for this location shall be recommended for approval by the Licenses Committee within three years of the date of denial unless the applicant has demonstrated a change of circumstances since the prior denial.

If you have any questions, please call (414) 286-2238.





Friday, October 11, 2019

Licenses Committee Notice of Hearing

CHARANJIT KAUR
6315 W Fond Du Lac Av
MILWAUKEE, WI 53218

Date: 10/22/2019
Time: 09:45 AM
Location: Room 301-B, Third Floor, City Hall

The Licenses Committee will consider the following license application:

Class B Tavern and Food Dealer License Applications
GOODSON, Mirian, Agent
T and P Grub Pub at 6315A W Fond du Lac Av

Please note this application may be recommended for denial based on fitness of the location due to concentration of alcohol beverage outlets in the area. If the application is denied for this reason, no other application for an alcohol beverage license for this location shall be recommended for approval by the Licenses Committee within three years of the date of denial unless the applicant has demonstrated a change of circumstances since the prior denial.

If you have any questions, please call (414) 286-2238.





Friday, October 11, 2019



Notice of Public Hearing

GOODSON, Mirian, Agent
T and P Grub Pub at 6315A W Fond du Lac Av
Class B Tavern and Food Dealer License Applications

Tuesday, October 22, 2019 at 9:45 AM

To whom it may concern:

The above application has been made by the above named applicant(s). This requires approval from the Licenses Committee and the Common Council of the City of Milwaukee. The hearing before the Licenses Committee will take place on 10/22/2019 at 9:45 AM, in Room 301-B, Third Floor, City Hall. If you wish, you may provide testimony at the hearing regarding the request; see below for further information. You are not required to attend the hearing. Once the Licenses Committee makes its recommendation, this recommendation is forwarded to the full Common Council for approval at its next regularly scheduled hearing. Please review the information below and if you have further questions regarding this process, please contact the License Division at (414) 286-2238.

Important details for those wishing to provide information for the Licenses Committee to consider when making its recommendation:

1. The license application is scheduled to be heard at the above time. Due to other hearings running longer than scheduled, you may have to wait some time to provide your testimony.
2. You must appear in person and testify as to matters that you have personally experienced or seen. (You cannot provide testimony for your neighbor, parent or anyone else; this is considered hearsay and cannot be considered by the committee.)
3. No letters or petitions can be accepted by the committee (unless the person who wrote the letter or the persons who signed the petition are present at the committee hearing and willing to testify).
4. Persons opposed to the license application are given the opportunity to testify first; supporters may testify after the opponents have finished.
5. When you are called to testify, you will be sworn in and asked to give your name, and address. (If your first and/or last names are uncommon please spell them.)
6. You may then provide testimony.
 - a. Include only information relating to the above license application.
 - b. Include only information you have personally witnessed or seen.
 - c. Provide concise and relevant information detailing how this business has affected or may affect the peaceful enjoyment of your neighborhood.
 - d. If by the time you have the opportunity to testify, the information you wish to share has already been provided to the committee, you may state that you agree with the previous testimony. Redundant or repetitive testimony will not assist the committee in making its recommendation.
7. After giving your testimony, the members of the Licenses Committee and the licensee may ask questions regarding the testimony you have given or other factors relating to the license application.
8. Business Competition is not a valid basis for denial or non-renewal of a license.
Please Note: If you have submitted an objection to the above application your objection cannot be considered by the committee unless you personally testify at the hearing.

OCCUPANT	MAIL ADDRESS	CITY, STATE ZIP
CURRENT OCCUPANT	6420 W MEDFORD AVE	MILWAUKEE, WI 53218
CURRENT OCCUPANT	6324 W MEDFORD AVE	MILWAUKEE, WI 53218
CURRENT OCCUPANT	4567 N 64TH ST	MILWAUKEE, WI 53218
CURRENT OCCUPANT	6421 W MEDFORD AVE	MILWAUKEE, WI 53218
CURRENT OCCUPANT	6340 W FOND DU LAC AVE	MILWAUKEE, WI 53218
CURRENT OCCUPANT	6427A W MEDFORD AVE	MILWAUKEE, WI 53218
CURRENT OCCUPANT	6426 W MEDFORD AVE	MILWAUKEE, WI 53218
CURRENT OCCUPANT	6334 W MEDFORD AVE	MILWAUKEE, WI 53218
CURRENT OCCUPANT	6352 W MEDFORD AVE	MILWAUKEE, WI 53218
CURRENT OCCUPANT	6249 W FOND DU LAC AVE	MILWAUKEE, WI 53218
CURRENT OCCUPANT	6408 W MEDFORD AVE	MILWAUKEE, WI 53218
CURRENT OCCUPANT	4544 N 64TH ST	MILWAUKEE, WI 53218
CURRENT OCCUPANT	6356 W MEDFORD AVE	MILWAUKEE, WI 53218
CURRENT OCCUPANT	6341 W MEDFORD AVE	MILWAUKEE, WI 53218
CURRENT OCCUPANT	6340 W MEDFORD AVE	MILWAUKEE, WI 53218
CURRENT OCCUPANT	6342 W MEDFORD AVE	MILWAUKEE, WI 53218
CURRENT OCCUPANT	6315 W FOND DU LAC AVE	MILWAUKEE, WI 53218
CURRENT OCCUPANT	6427 W MEDFORD AVE	MILWAUKEE, WI 53218
CURRENT OCCUPANT	6414 W MEDFORD AVE	MILWAUKEE, WI 53218
CURRENT OCCUPANT	6442 W MEDFORD AVE	MILWAUKEE, WI 53218
CURRENT OCCUPANT	6448 W MEDFORD AVE	MILWAUKEE, WI 53218
CURRENT OCCUPANT	6336 W FOND DU LAC AVE	MILWAUKEE, WI 53218
CURRENT OCCUPANT	4550 N 64TH ST	MILWAUKEE, WI 53218
CURRENT OCCUPANT	6346 W MEDFORD AVE	MILWAUKEE, WI 53218
CURRENT OCCUPANT	6360 W MEDFORD AVE	MILWAUKEE, WI 53218
CURRENT OCCUPANT	6366 W MEDFORD AVE	MILWAUKEE, WI 53218
CURRENT OCCUPANT	6368 W MEDFORD AVE	MILWAUKEE, WI 53218
CURRENT OCCUPANT	6372 W MEDFORD AVE	MILWAUKEE, WI 53218
CURRENT OCCUPANT	6424 W MEDFORD AVE	MILWAUKEE, WI 53218
CURRENT OCCUPANT	4569 N 64TH ST	MILWAUKEE, WI 53218

Total Records: 30

Radius: 250.0 feet and Center of Circle: 6315 W Fond Du Lac Ave



BUSINESS LICENSE PLAN OF OPERATION

ccl-busplan 3/15/18

Office of the City Clerk License Division
200 E. Wells St. Room 105, Milwaukee, WI 53202
(414) 286-2238 www.milwaukee.gov/license e-mail address: license@milwaukee.gov

1. Type of Business

Applying for: Extended Hours (12AM to 5AM) - If a food establishment, check all that apply: Delivery Drive Thru Dining Room
 Self Service Laundry Massage Establishment Filling Station
 Other (supplemental application for specific license also required)

Provide a detailed description of the type of business you plan on operating:

Food Establishment / PUB

Do you have any experience operating this type of business? No Yes If yes, explain: MIRIAN GOODSON BARMANAGER
DEANNA LYLES BARTENDER
BARTENDER

2. Business Operations

- a. Proposed Opening Date: September 1, 2019
- b. Is this premise under construction? No Yes If yes, list estimated completion date: _____
- c. Is this a franchise? No Yes
- d. Is this premises currently licensed? No Yes If yes, list type of license: _____
- e. Is the current licensee operating? No Yes If no, list date closed: _____
- f. Do you have future plans for other businesses, licenses or permits at this location? No Yes
If yes, explain: Liquor License, Business License
- g. Have you previously held an Extended Hours License in Milwaukee? No Yes
If yes, list address(es): _____
- h. Are other businesses operating in the same building? No Yes If yes, describe: Liquor store - Boost Mobile

3. Litter & Noise

- a. How are grounds kept clean? Sweep Pressure Wash Pick Up Litter Other: _____
- b. How often will grounds be cleaned? Daily Weekly As Needed Monthly Other: Every hour
- c. Grounds cleaned by: Licensee Building Owner Employees Hired Maintenance Other: _____
- d. How are noise issues prevented and/or addressed? Security Manager approaches customer(s) Call Police
 Signs Posted Other: _____
- e. Will a sound amplification system be used? No Yes If yes, describe: _____

4. Smoking & Sanitation

- a. Are there designated outdoor smoking areas? No Yes If yes, describe: REAR PATIO
- b. Number of Garbage Cans: Inside: 15 Locations: throughout bldg
Outside: 5 Locations: front door, REAR door
- c. Is a crowd control barrier used? No Yes If yes, describe: _____
- d. How many restrooms are on the premises? 2
- e. Name of solid waste contractor: Advanced Disposal Waste Management Other: _____

5. Security

- a. Are there onsite parking spaces? No Yes If yes, how many? 15 and describe the parking security plan: CAMERA Lighted Parking Lot And Security guard
- b. Is there a loading zone? No Yes If yes, describe the loading area security plan: Security will be present.
- c. Will you have security personnel on premise? No Yes If yes, how many? 3 and answer the following:
 What are their responsibilities? Security premise, Crowd Control, Escorting
 Is security equipment used? No Yes If yes, describe front door camera
 List their licensing, certification, or training credentials _____
- d. Will there be security cameras? No Yes If yes, how many? 4 and list locations: Near high top kitchen, patio
- e. Will searches/identification checks be done upon entry? No Yes If yes, describe _____

6. Percentage of Sales (must total 100%)

Alcohol <u>50</u> %	Food <u>30</u> %	Secondhand Merchandise <u>0</u> %	Precious Metals & Gems <u>0</u> %
Entertainment <u>0</u> %	Cigarettes <u>0</u> %		
Pawnbroker Activity <u>0</u> %	Salvaged Materials <u>0</u> % (such as scrap metal)	Personal Services (such as tattoo, body piercing, salon, tailor, tanning, etc.) <u>0</u> %	Other _____ % Describe: _____

7. Businesses/Licenses on the Premises (check all that apply):

Type 1

- Full Service Restaurant Cafe/Coffee Shop Deli or Fast Food Restaurant Private/Fraternal/Veterans Club
- Night Club Tavern Cocktail Lounge Teen Club
- Banquet Hall Sports Facility Bowling Alley
- Hotel/Motel: Number of Floors: _____ Rooming House: Number of Floors: _____
 Number of Rooms: _____ Number of Rooms: _____

Type 2

- Liquor Store Corner Store Supermarket Convenience Store
- Gas Station Amusement/Phonograph Distributor Recycling, Salvage or Towing
- Used Car Dealer Personal Service Establishment
(such as tattoo business, hair salon, tailor, etc.) Recording Studio

What other licenses/permits will you hold at this location? (check all that apply)

- Occupancy Permit Cigarette & Tobacco Gas Station Extended Hours Class "B" Tavern Weights & Measures
- Secondhand Dealer Precious Metal & Gem Other: _____

8. Legal Capacity (only if a Type 1 premises in #7 above)

Capacity Approx 168 (Call the Milwaukee Development Center at 414-286-8211 if you have questions.)

9. Premises Description

a. Identify all area(s) of the premises that will be used in operating this business (Include areas used only for storage):

1st Floor 2nd Floor Basement Storage Patio Beer Garden Sidewalk Café Deck Rooftop

Other: Describe: South side of the Bldg and patio

b. Describe Location: Major Thoroughfare Secondary Street Other: _____

c. Nearest Major Cross Street: West Fondulac / N Cornet

d. Describe Building: Free Standing Building Strip Mall Other: _____

e. Describe Premises Structure: Single Story Multi-Story - # of Stories 2 Other: _____

f. Describe Surrounding Area: Commercial Residential Industrial Other: _____

g. Building Owner Name: Charnjit Kaur Holdings, LLC Phone Number: 414 795 4056

Business Owner Address: 6315 W Fondulac Ave Milwaukee WI 53218

10. Hours of Operation & Customers

Will customers be entering the premises? No Yes


Day of the Week	Proposed Hours of Operation:		Estimated Number of Customers expected each day	Potential Age Range of Customers	Class B Tavern Applicant Only: Age Restriction (If none, write 'None')
	Open Time (include a.m. or p.m.)	Close Time (include a.m. or p.m.)			
Sunday	9 am	2 am	100	25+ up	21
Monday	11 am	12 am	50	↓	↓
Tuesday	11 am	2 am	50		
Wednesday	11 am	2 am	50		
Thursday	11 am	2 am	50		
Friday	11 am	2 am	50		
Saturday	9 am	2 am	100		


An Extended Hours Establishment License is required for any convenience store, filling station, personal service establishment (such as tattoo, body piercing, salon, tailor, tanning, etc.), recording studio or restaurant which is open between the hours of 12:00 a.m. and 5:00 a.m.

Alcohol Establishments Class A: 8:00 am to 9:00 pm Sunday thru Saturday
Permitted Hours of Operation: Class B: 6:00 am to 2:00 am Sunday thru Thursday, 6:00 am to 2:30 am Friday & Saturday

Entertainment Outdoor Closing Hours: 10:00pm Sunday-Thursday; 12:00am Friday & Saturday; unless a different time, either earlier or later, is established by the Common Council in its approval of the licensee's plan of operation.

11. Signature(s)

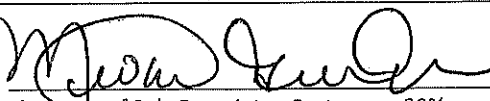
Signature of Sole Proprietor, Partner, or 20% or more Shareholder
(If there are no 20% or more shareholders, Corporate Officer—print name/title and sign)

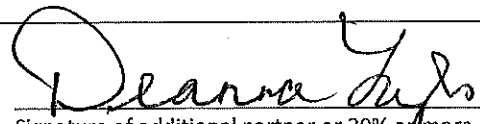
Signature of additional partner or 20% or more shareholder

See Application Information for a complete list of all required application forms.



**ALCOHOL BEVERAGE & PUBLIC ENTERTAINMENT PREMISES
SUPPLEMENTAL APPLICATION**

Office of the City Clerk License Division
200 E. Wells St. Room 105, Milwaukee, WI 53202
(414) 286-2238 e-mail address: license@milwaukee.gov www.milwaukee.gov/license

Legal Entity Name: TANDP SPORTS BAR AND GRILL LLC

Premise Address: 6315 W Fondulac Ave Milwaukee WI 53218

Proximity of Premises to Church, School, Daycare Center or Hospital

Is the building within 300 feet of any church, school, daycare center or hospital? No Yes

"Service Bar Only" Designation

If applying for Class B or C license, are you applying for "Service Bar Only"? No Yes
Service Bar Only means customers cannot sit at the bar. Alcohol is served to employees who serve patrons seated at tables. No stools, chairs or other articles of furniture shall be placed at the service bar for patrons to sit upon.

Business Information

a) Are you taking out this application for anyone that may not be eligible for a license? No Yes
If yes, list their name and address: _____

b) Will the agent, a partner or the individual licensee be conducting the day-to-day operations of the business? No Yes
If no, list the name and address of the person(s) who will: _____

Class B Applicants: If the agent, a partner or the individual licensee will not be conducting the day-to-day operations of the business, the person(s) listed above must obtain a Class B Managers license.

c) Does anyone else have money invested or any other interest in this business? No Yes
If yes, explain: _____

d) Have you made an agreement with anyone to repay any loan or any other payments based upon income from the business?
 No Yes If yes, list name and address: _____

Proof of Ownership, Lease, or Offer to Purchase (New & Transfer Applicants Only)

Submit proof of ownership, lease, or offer to purchase the building with this application.
A lease or offer to purchase must:
a) Be in the same legal entity name as that apply for the license
b) Reflect the same address as the premises address on this application
c) Reflect current dates and
d) Be signed by the lessor/seller and lessee/buyer

Property Information (New & Transfer Applicants Only)

a) Do you own or lease the building? Own Lease
b) Who owns the fixtures (for example, coolers, etc.)? X Landlord
c) Are you purchasing the stock and/or fixtures? No Yes If yes, amount paid \$ _____
d) Total amount paid for business \$ 0
e) Total amount paid for goodwill of the business \$ 0

Goodwill comprises the reputation and customer relationships of an existing business. If the price you pay for the business exceeds the fair market value of all of the rest of the assets of the business, the excess may be considered goodwill.

f) Have you made arrangements with the seller for payment of personal property taxes? No Yes


Lease Information (New & Transfer Applicants who are leasing the premises only)

- a) Date lease begins July 1, 2019 Ends June 30, 2021
- b) Monthly rental \$ 3,000.00
- c) Do you have an option to renew the lease? No Yes
- d) Does your lease allow for assignment to another party without the consent of the owner? No Yes
- e) For what length of time have you been guaranteed occupancy (number of years)? 2 years
- f) In addition to paying the monthly rental, will you have to pay anything additional to the owner of the building to guarantee performance of the lease? No Yes If yes, explain utility/water, garbage removal
- g) Does the present owner or occupancy object to the granting of your license? No Yes
If yes, explain _____

Change of Agent Applicants Only

Have there been any changes to the floor plan since the last application was submitted? No Yes
If no, a new floor plan is not required. If yes, submit a new floor plan and explain the change(s): _____

Signature

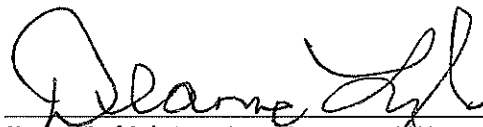

Signature of Sole Proprietor, Partner or 20% or More Shareholder
(If no 20% or more Shareholder, Corporate Officer - print name/title and sign)

Note: All information contained in this application is subject to approval by the Common Council.
Deviating from approved plan of operation will subject licensee to citations, and/or suspension or non-renewal of the license.
Contact the License Division for information on how to request changes.

New and transfer of premises applicants must submit the following:

- Proof of ownership, lease or offer to purchase the building
- Detailed floor plan
- If a restaurant, copy of the menu



FOOD DEALER LICENSE PLAN OF OPERATION

OFFICE OF THE CITY CLERK, LICENSE DIVISION
CITY HALL, 200 E. WELLS ST, ROOM 105, MILWAUKEE, WI 53202
(414) 286-2238 • license@milwaukee.gov • www.milwaukee.gov/license

Legal Entity Name: TANDP SPORTS BAR AND GRILL LLC

Premises Address: 6315 W Fondulac Ave milw, WI 53218

SECTION 1 TYPE OF BUSINESS

What will be the majority of your food sales? (check one)

Restaurant Items (meals):
MEALS include, but are not limited to, chicken, ribs, sandwiches, roasted corn, baked potatoes, hot dogs, brats, tacos, nachos w/ cheese and meat, French fries, cooked or deep fried vegetables/fruit, cooked cheese curds, corn dogs, egg rolls, salads.

Retail Items (snacks and beverages):
RETAIL items include, but are not limited to, ice cream/soft serve, lemonade, snow cones, coffee, espresso, cappuccino, tea, fruit juice, smoothies, candy, dispensed soda, fruit cups, bakery, cookies, kettle corn, cotton candy, funnel cakes, fritters, tortilla chips w/ cheese.

Will it be a convenience store? Yes No

A convenience store contains less than 5,000 square feet of retail space and has, as its primary business, the sale of basic food items and in addition, sells household products or is a filling station that sells basic food items and household products.

Bed & Breakfast

Micro Market

All Applicants: Submit a menu or a list of food items that will be sold.

Will any wholesale business be done? No Yes If yes, what percentage of food sales will be wholesale?

Less than 25%

25% or More AND:

Restaurant items (meals) will be sold – Complete this application and also contact DATCP.

NO restaurant items (meals) will be sold - Do NOT complete this application. Contact DATCP only.

SECTION 2 FOOD PROCESSING

Will any food processing be done? No Yes

Processing is defined as assembling, grinding, cutting, mixing, baking, coating, stuffing, packing, bottling, grilling, canning, extracting, fermenting, distilling, pickling, freezing, drying, smoking, or packaging.

SECTION 3 FOOD REQUIRING TEMPERATURE CONTROL

Will any food that requires temperature control be sold? No Yes
(includes dairy products such as milk, cheese, and ice cream, fish, shellfish, meat, poultry)

If yes, list the types of food items: Milk, cheese, meat, poultry

SECTION 4 DETAILS OF OPERATION

Will you have seating on site for dining? No Yes
 Will you be doing any catering? No Yes
 Will you be doing any delivery? No Yes
 Will you have outdoor activities? No Yes - Check all that apply: Bar Cooking/Grilling Dining
 Will you have a drive thru window? No Yes - Are hours different from inside? No Yes
 If Yes, provide drive thru hours: _____
 Will scales or barcode scanners be used? No Yes - You must also apply for a Weights & Measures License.

SECTION 5 ADDITIONAL SITES

Where will food be prepared and/or sold?
 At a single site At multiple sites: How many? _____ (for example, a hotel with several dining rooms or bars)
 If multiple sites, attach a Food Dealer Additional Site Addendum (ccl-foodadd) for each additional site.

SECTION 6 CONSTRUCTION OR CHANGES

Are you planning any construction, remodeling or equipment changes?
 No If No, SKIP to Section 8
 Yes If Yes, check all that apply: New construction of a building Renovation or remodeling
 Construction changes to existing building Equipment changes only
 Provide a brief description of the changes: August 2019
 Start date: REMODEL Kitchen Restaurant
 Name, Address & Phone Number of Architect: _____
 Name, Address & Phone Number of Contractor: Anthony Moss
678 3735199 4830 N 125th Butler, WI 53007

SECTION 7 ALCOHOL BEVERAGES

Are you applying for an alcohol beverage license?
 No If No, SKIP to Section 9
 Yes If YES, if your food license is approved prior to the alcohol license, when do you want the food license issued?
 Immediately At the same time as the alcohol license

SECTION 8 ACKNOWLEDGEMENTS & SIGNATURE

You must initial each item confirming your understanding:

I understand the Health Department must conduct an inspection and advise the License Division of their approval before the license may be issued.

I understand I must obtain an occupancy permit from the Department of Neighborhood Services and an inspection may be required. Neighborhood Services must advise the License Division of their approval before the license may be issued.

I understand the district alderperson will review and either support or object to my application. If he/she objects, I may appeal and be scheduled to appear before the Licenses Committee. The Licenses Committee will then make a recommendation to the Common Council. The Common Council must grant the license before it may be issued.

I understand proof of payment for all license fees must be on file in the License Division before the license may be issued and the license must be issued and posted in my establishment prior to opening for business.

I will not operate my food business until the license has been issued and posted in the establishment.

Signature of Sole Proprietor, Partner, or 20% Shareholder: [Signature]

Signature of Additional Partner: [Signature]

tandpbar@gmail.com | open daily

11 AM to Midnight | *T and P* | 262-955-0252
FOOD + GRUB

STARTERS

Supreme Nachos

choose chicken or chili, with cheese, jalapenos, olives, tomatoes, salsa and sour cream \$7.50

Cheese Quesadilla

flour tortillas with three types of cheese, guacamole, salsa and sour cream \$6.50

Potato Skins

with melty mozzarella, cheddar and bacon \$7.50

Boneless Chicken Wings

6 boneless wings with your choice of sauce: mild, hot, or teriyaki \$8.25

Stuffed Breadsticks

choose plain cheese or pepperoni, served with marinara \$4.95

Red Pepper Hummus

served with cucumber slices and grilled pita \$6.95

Sweet Onion Rings

sweet Vidalias glazed with honey, deep fried in beer batter, served with aioli dipping sauce \$7.50

SANDWICHES

served with hand cut fries, coleslaw or potato salad and a house-made dill pickle

Chicago Hot Dog

all-beef, with onions, relish, and mustard on a poppy seed roll \$4.50

Hot Meatloaf Sandwich

A generous slice of meatloaf on cracked wheat, with mayo, lettuce, and tomato \$5.50

Reuben

with swiss cheese, sauerkraut, 1000 Island dressing on rye \$6.00

BLT

applewood smoked bacon, butter lettuce, heirloom tomato, and mayo on sourdough \$6.50

Grilled Cheese

simple and delicious with two slices of American on thick Texas toast \$4.50

Consumer Advisory: Consumption of undercooked meat, poultry, eggs, or seafood may increase the risk of foodborne illnesses.



SALADS

House Salad

romaine, iceberg, red cabbage, carrots, cucumbers, and cherry tomatoes \$4

Grilled Chicken Caesar Salad

romaine, parmesan and garlic croutons \$9.5

Black & Bleu Salad

grilled sirloin, greens, cucumber, tomato, red onion & bleu cheese \$10

DRAUGHT BEER

Guinness Extra Stout \$5.50

Deschutes Green Lakes Ale \$5.95

Mirror Pond Pale Ale \$4.50

Rickard's Red \$4.25

Rickard's White \$4.25

Sam Adams \$4.95

Stella Artois \$4.20

Newcastle Brown Ale \$3.75

BOTTLED BEER

Bass \$4.50


Beck's \$4.50

Corona \$3.95

Heineken \$4.20

Budweiser \$3.95

Kilkenny \$4.95

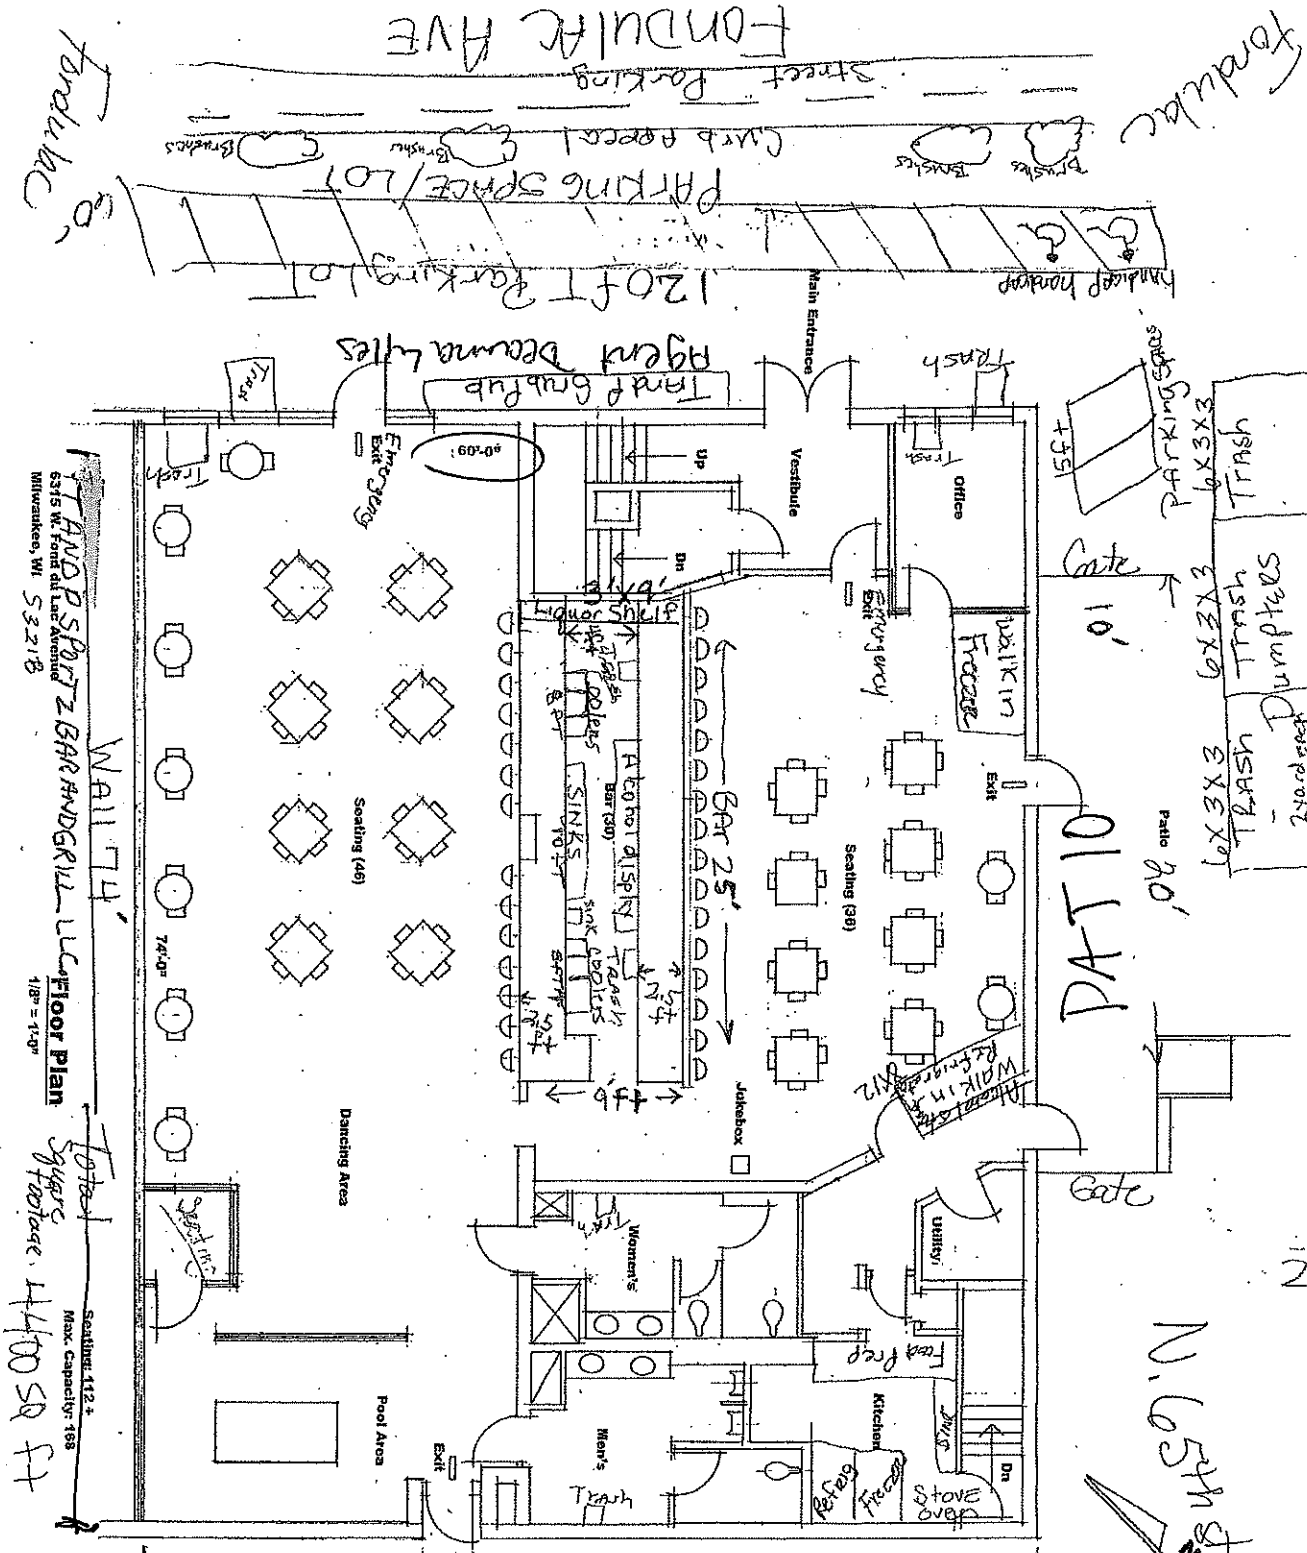

TAND P SPORTZ BAR AND GRILL LLC
 6315 W. Fondulac Avenue
 Milwaukee, WI 53218
Floor Plan
 1/8" = 1'-0"
 Total Seating: 112+
 Max. Capacity: 168
 Square Footage: 4400 SQ FT

KEI
KERRY ENGINEERING, INC.
 ENGINEERS - ARCHITECTS
 P. O. Box 261466
 Milwaukee, WI 53224-9008
 (414) 364-1032

Scale: 1/8" = 1'-0"
 Sheet No. A-1

July 1, 2019
Tand P Sportz Bar and Grill LLC
6315 W Fondulac Ave
MILWAUKEE, WI 53218



**CITY OF MILWAUKEE
OFFICE OF THE CITY CLERK**

Thursday, October 10, 2019

COMMITTEE MEETING NOTICE

AD 02

KAILEY, Sukhpal S, Agent
Gurshan, LLC
W217 N Taylors Woods DR

Menomonee Falls, WI 53051

You are requested to attend a hearing which is to be held in Room 301-B, Third Floor, City Hall on:

Tuesday, October 22, 2019 at 09:45 AM

Regarding: Your Food Dealer, Filling Station, and Weights & Measures License Renewal Applications as agent for "Gurshan, LLC" for "Kailey Petro Mart" at 656 N 76th St.

There is a possibility that your application may be denied for one or more of the following reasons: The recommendation of the committee regarding the application shall be based on evidence presented at the hearing. Per MCO 85-4-4, unless otherwise specified in the code, probative evidence concerning non-renewal, suspension or revocation may include evidence of the following: failure of the applicant to meet municipal qualifications, pending charges against or the conviction of any felony, misdemeanor, municipal offense or other offense, the circumstances of which substantially relate to the circumstances of the particular licensed or permitted activity, by the applicant or by any employee or other agent of the applicant. If the activities of the applicant involve a licensed premises, whether the premises tends to facilitate a public or private nuisance or has been the source of congregations of persons which have resulted in any of the following: disturbance of the peace; illegal drug activity; public drunkenness; drinking in public; harassment of passers-by; gambling; prostitution; sale of stolen goods; public urination; theft; assaults; battery; acts of vandalism including graffiti, excessive littering, loitering, illegal parking, loud noise at times when the licensed premise is open for business; traffic violations; curfew violations; lewd conduct; display of materials harmful to minors, pursuant to s. 106-9.6; or any other factor which reasonably relates to the public health, safety and welfare, or failure to comply with the approved plan of operation. See attached police report or correspondence.

Notice for applicants with warrants or unpaid fines:

Proof of warrant satisfaction or payment of fines must be submitted at the hearing on the above date and time. Failure to comply with this requirement may result in a delay of the granting/denial of your application.

Failure to appear at this meeting may result in the denial of your license. Individual applicants must appear only in person or by an attorney. Corporate or Limited Liability applicants must appear only by the agent designated on the application or by an attorney. Partnership applicants must appear by a partner listed on the application or by an attorney. If you wish to do so and at your own expense, you may be accompanied by an attorney of your choosing to represent you at this hearing.

You will be given an opportunity to speak on behalf of the application and to respond and challenge any charges or reasons given for the denial. No petitions can be accepted by the committee, unless the people who signed the petition are present at the committee hearing and willing to testify. You may present witnesses under oath and you may also confront and cross-examine opposing witnesses under oath. If you have difficulty with the English language, you should bring an interpreter with you, at your expense, so that you can answer questions and participate in your hearing.

You may examine the application file at this office during regular business hours prior to the hearing date. Inquiries regarding this matter may be directed to the person whose signature appears below.

Limited parking for persons attending meetings in City Hall is available at reduced rates (5 hour limit) at the Milwaukee Center on the southwest corner of East Kilbourn and North Water Street. Parking tickets must be validated in the first floor information booth in City Hall.

PLEASE NOTE: Upon reasonable notice, efforts will be made to accommodate the needs of disabled individuals through sign language interpreters or other auxiliary aids. For additional information or to request this service, contact the Council Services Division ADA Coordinator at (414) 286-2998, Fax - (414) 286-3456, TDD - (414) 286-2025.

JIM OWCZARSKI, CITY CLERK

BY:

Jessica Celella
License Division Manager

If you have questions regarding this notice, please contact the License Division at (414) 286-2238.

200 E. Wells Street, Room 105, City Hall, Milwaukee, WI 53202. www.milwaukee.gov/license
Phone: (414) 286-2238 Fax: (414) 286-3057 Email Address: License@milwaukee.gov

MILWAUKEE POLICE DEPARTMENT LICENSING

CRIMINAL RECORD/ORDINANCE VIOLATION/INCIDENTS SYNOPSIS

DATE: 10/01/19
LICENSE TYPE: FILLING STATION
NEW:
RENEWAL:

No. 299908
Application Date:

License Location: 6366 N. 76th St.
Business Name: Garshan LLC

Licensee/Applicant: Kailey, Sukhpal S.
(Last Name, First Name, MI)

Date of Birth: 10/12/72

Home Address: W217 N5445 Taylor Woods Dr.
City: Menomonee Falls **State:** WI **Zip Code:** 53051
Home Phone:

This report is written by Police Officer Monreal, assigned to the License Investigation Unit, Days.

The Milwaukee Police Department's investigation regarding this application revealed the following:

1. On 10/06/18 a 17 year old working with the Wisconsin WINS Program and the Milwaukee Police Department, was able to purchase a 2 pack of Peach flavor Swisher Sweet Cigars from the cashier. The cashier (Major KAILEY A/M 09/10/45) initially denied the sale, however, eventually stated the youth looked familiar. The agent (Sukhpal KAILEY) was on scene and was advised a packet for the MARTS Program would be mailed. As of 12/10/18 Sukhpal KAILEY had not registered for MARTS, therefore, a citation for the initial violation was issued.

Charge: Sale of Cigarettes to Minor
Finding: Guilty
Sentence: Fine
Date: 09/11/19
Case: 19000702

Milwaukee Police Department

749 W. State Street Milwaukee, WI 53233

414-933-4444

X

Case #: 182790079

OtherEvent #: 18-LP-0850

Incident

6366 N 76TH ST Milwaukee, WISCONSIN 53218

Incident Date/Time:: 10/08/2018 10:36:00
CAD Number:: 182790928
District:: 4
Beat:: 430
Reporting Area:: 419

Business Agent (1)

KAILEY, SUKHPAL S

Person Involvement: (Must choose Agent
AGENT from drop down):
DOB:: 10/12/1972
Sex:: MALE
Race:: AMERICAN INDIAN OR ALASKAN NATIVE
Phone 1 Number:: (262)-703-0685
Address:: W152 N 5480 BEAVERS DR
City:: MENOMONEE FALLS
State:: WISCONSIN
Zip Code:: 53051

Licensed Premise Data (1)

KAILEY PETRO MART

Phone 1 Number:: (414)-760-9800
Address:: 6366 N 76TH ST
City:: Milwaukee
State:: WISCONSIN
Zip Code:: 53218
License Type:: Tobacco
Licensee Notification Was Made:: Yes
Licensee Notified Date/Time:: 10/06/2018 10:40:00
Business Was Cited For Violation:: No
Citation Number: (Additional Citations List In Narrative): J980QWMLX9
Violation/Ordinance Number:: 106-30-2-A
Licensee was cooperative: (if not explain in narrative): Yes
Licensee or Manager was on premises at time of violation/incident:: Yes

Narrative (1)

INITIAL INVESTIGATION

Rueda, Denise A 013466

12/17/2018

Milwaukee Police Department

749 W. State Street Milwaukee, WI 53233

414-933-4444



Case #: 182790079

OtherEvent #: 18-LP-0650

This report is written by P.O. Denise Rueda assigned to the License Investigation Unit. On Saturday, October 6, 2018, I was assigned to work the Wisconsin WINS Youth Tobacco Initiative, checking area vendors for age compliance tobacco purchases. Assisting in this assignment was Maya L RANDOLPH (B/F, 04/17/2001 of 1329A N 43rd Street). RANDOLPH is 17 years of age which is not of legal age to purchase tobacco.

At approximately 10:36am, RANDOLPH entered Clark Kailey Petro at 6366 N 76th Street and purchased 1 -2pk of Peach Swisher Sweet cigars. RANDOLPH stated the cashier described as a Middle Eastern male with a gray head scarf on and a gray beard wearing a plaid shirt never asked for her ID. I entered the store and immediately identified the cashier based on the description given. The cashier identified himself as Major KAILEY (A/M, 09/10/45). KAILEY stated that he didn't remember RANDOLPH and then stated that she possibly looked familiar. The agent Sukhpal KAILEY was on scene and stated that he would check the store video.

Sukhpal KAILEY was advised that I would be sending out a letter to enroll in the M.A.R.T.S. Program.

AS OF DECEMBER 10, 2018 THE LISTED AGENT HAD NOT REGISTERED FOR THE M.A.R.T.S. PROGRAM, THEREFORE, A CITATION WAS ISSUED FOR THE INITIAL VIOLATION.

Officer (2)

Reporting Officer:	Rueda, Denise A (013466)	10/08/2018 09:43:00
Section: (Work Location):	27	
Approving Officer:	Raden, Chad M (010032)	12/18/2018 10:33:06
Section: (Work Location):	27	



Thursday, October 10, 2019



Notice of Public Hearing

KAILEY, Sukhpal S, Agent
Kailey Petro Mart at 6366 N 76th St
Food Dealer, Filling Station, and Weights & Measures License Renewal Applications

Tuesday, October 22, 2019 at 9:45 AM

To whom it may concern:

The above application has been made by the above named applicant(s). This requires approval from the Licenses Committee and the Common Council of the City of Milwaukee. The hearing before the Licenses Committee will take place on 10/22/2019 at 9:45 AM, in Room 301-B, Third Floor, City Hall. If you wish, you may provide testimony at the hearing regarding the request; see below for further information. You are not required to attend the hearing. Once the Licenses Committee makes its recommendation, this recommendation is forwarded to the full Common Council for approval at its next regularly scheduled hearing. Please review the information below and if you have further questions regarding this process, please contact the License Division at (414) 286-2238.

Important details for those wishing to provide information for the Licenses Committee to consider when making its recommendation:

1. The license application is scheduled to be heard at the above time. Due to other hearings running longer than scheduled, you may have to wait some time to provide your testimony.
2. You must appear in person and testify as to matters that you have personally experienced or seen. (You cannot provide testimony for your neighbor, parent or anyone else; this is considered hearsay and cannot be considered by the committee.)
3. No letters or petitions can be accepted by the committee (unless the person who wrote the letter or the persons who signed the petition are present at the committee hearing and willing to testify).
4. Persons opposed to the license application are given the opportunity to testify first; supporters may testify after the opponents have finished.
5. When you are called to testify, you will be sworn in and asked to give your name, and address. (If your first and/or last names are uncommon please spell them.)
6. You may then provide testimony.
 - a. Include only information relating to the above license application.
 - b. Include only information you have personally witnessed or seen.
 - c. Provide concise and relevant information detailing how this business has affected or may affect the peaceful enjoyment of your neighborhood.
 - d. If by the time you have the opportunity to testify, the information you wish to share has already been provided to the committee, you may state that you agree with the previous testimony. Redundant or repetitive testimony will not assist the committee in making its recommendation.
7. After giving your testimony, the members of the Licenses Committee and the licensee may ask questions regarding the testimony you have given or other factors relating to the license application.
8. Business Competition is not a valid basis for denial or non-renewal of a license.
Please Note: If you have submitted an objection to the above application your objection cannot be considered by the committee unless you personally testify at the hearing.

OCCUPANT	MAIL ADDRESS	CITY, STATE ZIP
CURRENT OCCUPANT	6332 N 77TH ST 3	MILWAUKEE, WI 53218
CURRENT OCCUPANT	6332 N 77TH ST 2	MILWAUKEE, WI 53218
CURRENT OCCUPANT	6332 N 77TH ST 1	MILWAUKEE, WI 53218
CURRENT OCCUPANT	6332 N 77TH ST 4	MILWAUKEE, WI 53218

Total Records: 4

Radius: 350.0 feet and Center of Circle: 6366 N 76th St



BUSINESS LICENSE RENEWAL PLAN OF OPERATION

Office of the City Clerk License Division
200 E. Wells St. Room 105, Milwaukee, WI 53202

Licenses to be Renewed	Renewal Fee(s)	
Food Dealer - FOOD 9390	\$575.00	Expiration Date: 11/3/2019 File By Date: 8/15/2019 Date Late Fee Begins: 8/16/2019 Late Fee Amount: \$75.00
Extended Hours -		
Filling Station - FILL 968	\$250.00	
Cigarette & Tobacco - CIG 1027839	\$100.00	
Weights & Measures - W&M 4468	\$1,080.00	
Sidewalk Dining -		
TOTAL DUE	\$2,005.00	

Legal Entity Name: **Gurshan, LLC**

Premises Address: **6366 N 76TH ST**

Changes Since Last Application?

Are there any changes in your plans to address litter, noise, and/or security? No Yes If yes, describe: _____

Are there any changes to the hours of operation (as listed on your current license)? No Yes If yes, describe: _____

Are there any changes to your current plan of operation or floor plan*? No Yes If yes, describe: _____

*If there are changes to the floor plan, a new floor plan must be submitted with this renewal application. A sample plan can be found online at www.milwaukee.gov/licenses under License Forms and Related Information.

Weights & Measures Licensees Only

Number/Type of Devices: *False*

Are there any changes to the number or types of devices?
 No Yes If yes, contact our office for further instructions.

18 Retail Petroleum Meters

Sidewalk Dining:

Are there any changes to the sidewalk dining site plan?

No Yes If Yes, submit an updated site plan with this application.

Food Dealer Licensees Only

Your current food license includes the following business operations: **Processing, No Hazardous Foods, Sales \$20,001 - \$200,000, Convenience - Gas Station**

Are there any changes to your plan of operation (for example, adding processing, changing sales amount or complexity, etc.)? No Yes
If yes, you must complete a "Request to Modify Food Establishment/Food Operation Plan" which can be obtained at www.milwaukee.gov/licenses under "Forms and Related Information" or by contacting our office.

All Applicants: Signature

Durgha Lal Singh Karley *Loni Kaur Braily*

Signature of Sole Proprietor, a Partner, or if a Corporation or LLC, the Agent must sign