

**2 EAST WEST BUILDING SECTION**  
SCALE: 1/16" = 1'-0"


**1 NORTH SOUTH BUILDING SECTION**  
SCALE: 1/16" = 1'-0"

Project No.	201720
Date	2017.10
Scale	1/16" = 1'-0"
Sheet No.	DDA-204

**BUILDING SECTIONS**

**IN- PROGRESS 7/12/04**

GENERAL NOTES:  
 1. REFER TO SHEET DD-001 FOR SYMBOLS, ABBREVIATIONS AND NOTATIONS.  
 2. REFER TO SHEET DD-002 FOR PROJECT NOTES AND DESIGN SYSTEM.  
 3. REFER TO SHEET DD-003 FOR BUILDING ELEVATIONS.

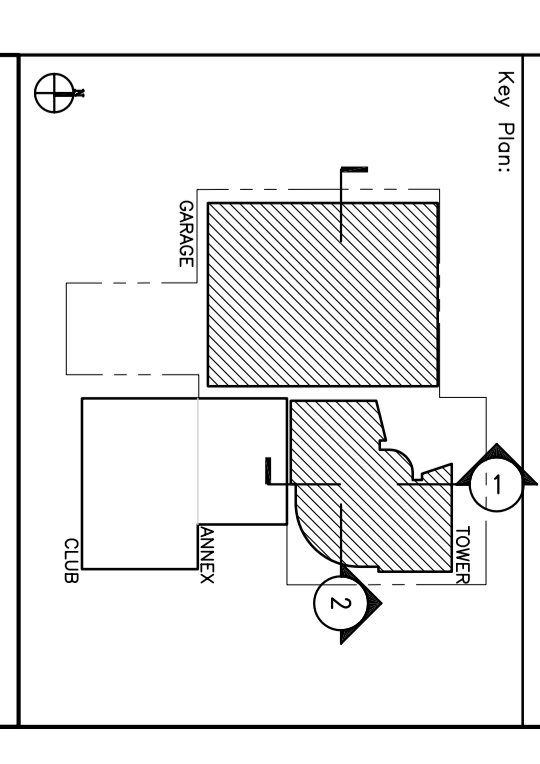

Architect / Engineer:  
**SOM**  
 Skidmore, Owings & Merrill LLP  
 224 South Michigan Avenue  
 Suite 1000  
 Chicago, Illinois 60604

Structural Engineer:  
 UNIVERSITY CLUB TOWER