


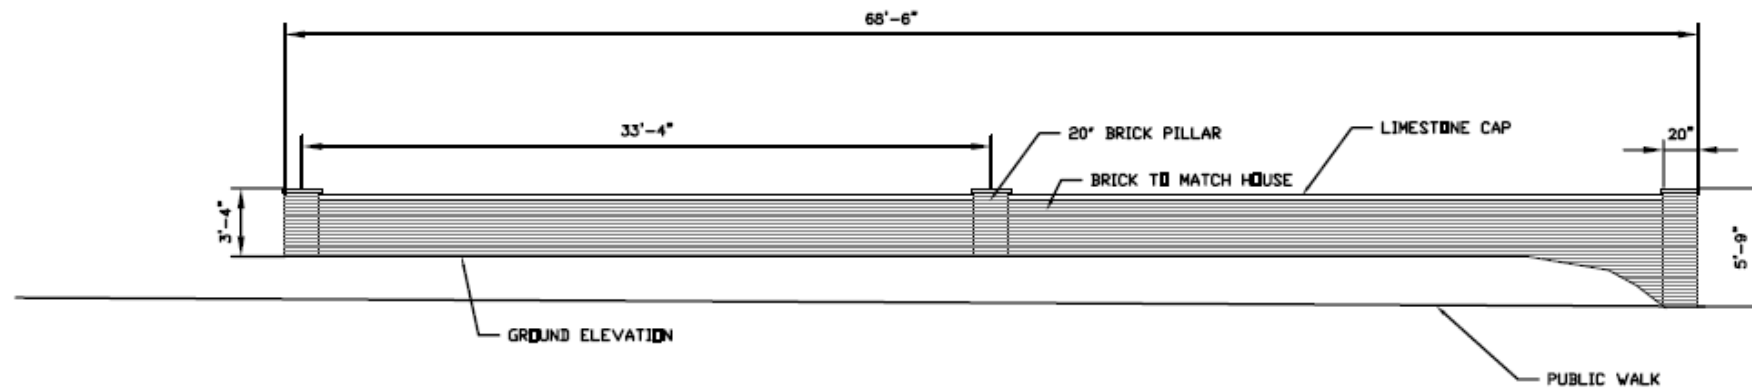

GARDEN WALL ELEVATION - SOLID
1" = 10'-0"



GARDEN WALL DIMENSIONS
1" = 10'-0"