



CERTIFICATE OF APPROPRIATENESS APPLICATION FORM

Incomplete applications will not be processed for Commission review.

Please print legibly.

1. **HISTORIC NAME OF PROPERTY OR HISTORIC DISTRICT:** (if known)

Turner Hall

ADDRESS OF PROPERTY:

1034 N. 4th Street

2. **NAME AND ADDRESS OF OWNER:**

Name(s): Milwaukee Turners, Inc

Address: 1034 N. 4th Street

City: Milwaukee

State: WI

ZIP: 53203

Email:

Telephone number (area code & number) Daytime: 414-272-1733

Evening:

3. **APPLICANT, AGENT OR CONTRACTOR:** (if different from owner)

Name(s): David Uihlein - Architect

Address: 322 E. Michigan St., #400

City: Milwaukee

State: WI

ZIP Code: 53202

Email: daveu@uihleil-wilson.com

Telephone number (area code & number) Daytime: 414-791-3944

Evening: same

4. **ATTACHMENTS:** (Because projects can vary in size and scope, please call the HPC Office at 414-286-5712 for submittal requirements)

A. REQUIRED FOR MAJOR PROJECTS:

Photographs of affected areas & all sides of the building (annotated photos recommended)

Sketches and Elevation Drawings (1 full size and 1 reduced to 11" x 17" or 8 1/2" x 11")
A digital copy of the photos and drawings is also requested.

Material and Design Specifications (see next page)

B. NEW CONSTRUCTION ALSO REQUIRES:

Floor Plans (1 full size and 1 reduced to a maximum of 11" x 17")

Site Plan showing location of project and adjoining structures and fences

**PLEASE NOTE: YOUR APPLICATION CANNOT BE PROCESSED UNLESS
BOTH PAGES OF THIS FORM ARE PROPERLY COMPLETED
AND SIGNED.**


5. DESCRIPTION OF PROJECT:

Tell us what you want to do. Describe all proposed work including materials, design, and dimensions. Additional pages may be attached.

At the North elevation, ground level, (12) windows are having the existing plywood removed. Seven of the 12 windows have a top-lite that is stained glass. The vision glass and the stained glass will have an exterior covering (clear plexiglass sheet) for vandalism protection.

The lower sash will be covered with painted plywood as this area is covered by wainscoting on the interior.

6. SIGNATURE OF APPLICANT:



Signature

David Uihlein

Please print or type name

6-25-18

Date

This form and all supporting documentation **MUST** arrive by 12:00 noon on the deadline date established to be considered at the next Historic Preservation Commission Meeting. Any information not provided to staff in advance of the meeting will not be considered by the Commission during their deliberation. Please call if you have any questions and staff will assist you.

Mail or Email Form to:

Historic Preservation Commission
City Clerk's Office
841 N. Broadway, Rm. B1
Milwaukee, WI 53202

PHONE: (414) 286-5722


hpc@milwaukee.gov

www.milwaukee.gov/hpc

Or click the SUBMIT button to automatically email this form for submission.

SUBMIT

TURNER BALLROOM
NORTH ELEVATION
SCALE: 1/16" = 1'-0"

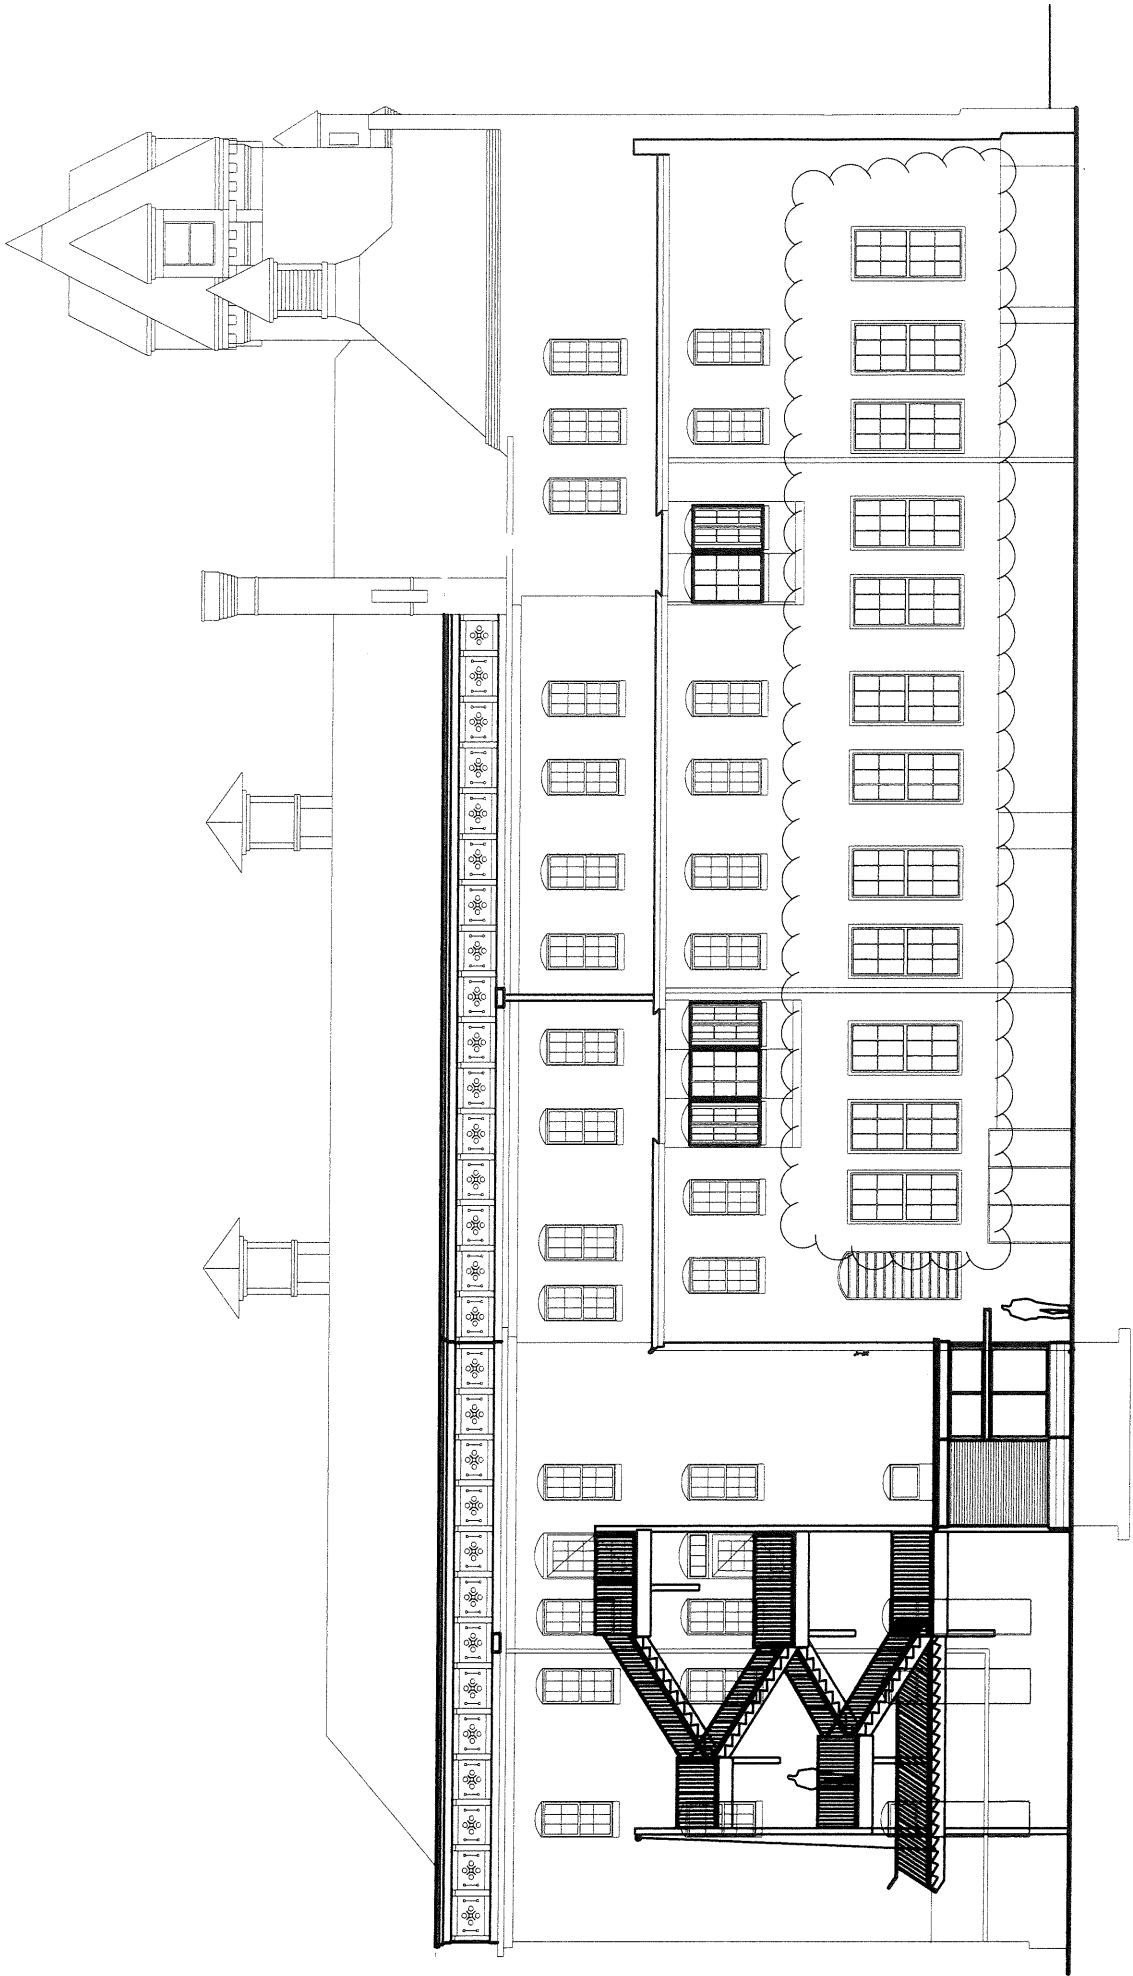

NEW FLEXIGLAS COVERING TO
PROTECT STAINED GLASS
UPPER SASH

EXISTING WINDOW


INTERIOR WAINSCOT OBSCURES
LOWER SASH OF ALL 12 WINDOWS

NEW PLYWOOD SHEATHING

TYPICAL WINDOW SECTION
FIRST FLOOR - NORTH WALL

TURNER HALL
1034 N. 4TH ST. MILWAUKEE

NO SCALE 6-25-18 DVU

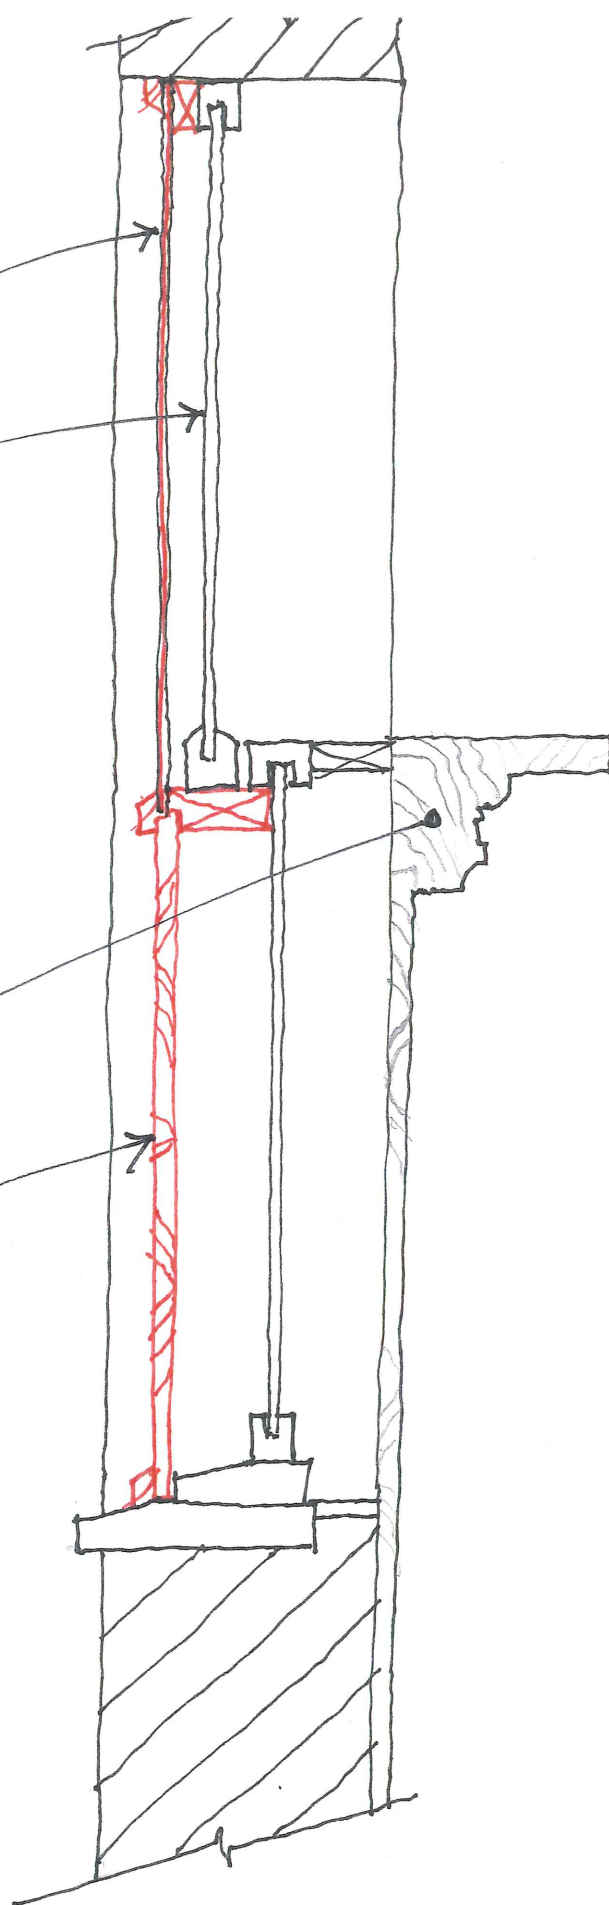



RESERVED
BALLROOM
MANAGER
5

TURNER HALL
PERMIT PARK
ONLY
ENFORCED AT ALL
TIMES BY THE
CITY OF CHICAGO

