



PETITION FOR A SPECIAL PRIVILEGE ccl-246 (11/11)

SP 2612

- New application \$250.00 Fee**
- Amendment to add items to Special Privilege # _____ (\$125.00 Fee)**
- Amendment to remove items from Special Privilege # _____ (No fee)**
- Amendment for change of ownership for Special Privilege # _____ (No fee)**

- File petition with the Department of Public Works, Attention: Special Privileges, 841 North Broadway, Room 919, Milwaukee, WI 53202.
- Fee must be submitted with petition. Checks should be made payable to the City of Milwaukee.
- Questions? Call 414-286-2454

To the Honorable, the Common Council of the City of Milwaukee:

The Licensee, Transfer 2, Inc., doing business as **VIA Downer Pizzeria**,

being the owners of the following property known by street address as **2625 N Downer Ave, 53211**,

in the 3rd Aldermanic District respectfully petition the Common Council of the City of Milwaukee according to the provisions of Section 66.0425 of the Wisconsin Statutes, that the following privilege be granted:


Description of Special Privilege: Non-code compliant canopy that projects more than the 6 feet allowed under s. 245-7-4

Of which a plan or sketch is herewith submitted. Petitioner agrees to comply with all laws and all ordinances of the City of Milwaukee, to abide by any order or resolution of the Common Council affecting this privilege, to be primarily liable for damages to person or property by reason of the granting of such privilege, pay annual compensation as provided by law in the sum to be fixed by the proper city officers, and to file and keep current throughout the existence of the privilege, a certificate of insurance indicating applicant holds a public liability policy in at least the sums of \$25,000.00/\$50,000.00 bodily injury, and \$10,000.00 property damage, insuring the city against any liability that might arise by reason of the privilege.

Petitioner further agrees to remove said privilege whenever public necessity so requires when so ordered upon resolution adopted by the Common Council or other legislative body.

Should this special privilege be discontinued for any reason whatsoever, petitioner agrees to remove all construction work executed pursuant to this special privilege, to restore to its former condition and to the approval of the Commissioner of Public Works, any curb, pavement, or other public improvement which was removed, changed or disturbed by reason of the granting of this special privilege. Petitioner further agrees not to contest the validity of Section 66.0425 of the Wisconsin Statutes, or the legality of this special privilege in any way.

Name (Please Print): Russell Rossetto
(Individual, Partner, or Agent if corporation or LLC as shown above)

Signature: 
(Individual, Partner, or Agent if corporation or LLC)

Corporation or LLC Name: Transfer 2, Inc., dba VIA Downer Pizzeria
(If applicable, as shown above)

Mailing Address (If different than property address above): _____

(OVER)

City: Milwaukee State: WI Zip: 53207

Telephone: 414-313-9067 E-Mail: russelletto@viadowner.com

Architect/Engineer/Contractor (If Applicable)

Name: Sign Effectz

Address: 1827 W Glendale Ave.

City: Milwaukee State: WI Zip: 53209

Telephone: 414-264-5504 E-Mail: adamb@signeffectz.com

IMPORTANT NOTICE FOR CUSTOMERS PAYING BY CHECK

When you provide a check as payment, you authorize us either to use information from your check to make a one-time electronic fund transfer from your account or to process the payment as a check transaction.

VIA Downer Pergola



THIS SIGN IS INTENDED TO BE INSTALLED IN ACCORDANCE WITH THE REQUIREMENTS OF ARTICLE 600 OF THE NEC AND/OR OTHER APPLICABLE LOCAL CODES. THIS INCLUDES PROPER GROUNDING AND BONDING OF THE SIGN.



CUSTOMER: VIA Downer Pergola

Signature: _____ Date: _____

DISCLAIMER:
This is an original design created by Sign Effects. The submitted design protected under copyright laws of the United States Code. You agree not to copy, photograph, modify or share directly or indirectly any of the foregoing design or designs, in any form, without the written consent of Sign Effects.

REVISIONS:

Rev	By	Date
Rev A		
Rev B		
Rev C		
Rev D		
Rev E		
Rev F		

DRAWING: 10177-1

Order #: _____


Date: 1/23/13

Sales: ASB

Scale: 1/32"

Drawn by: ASB

VIA Downer Pergola

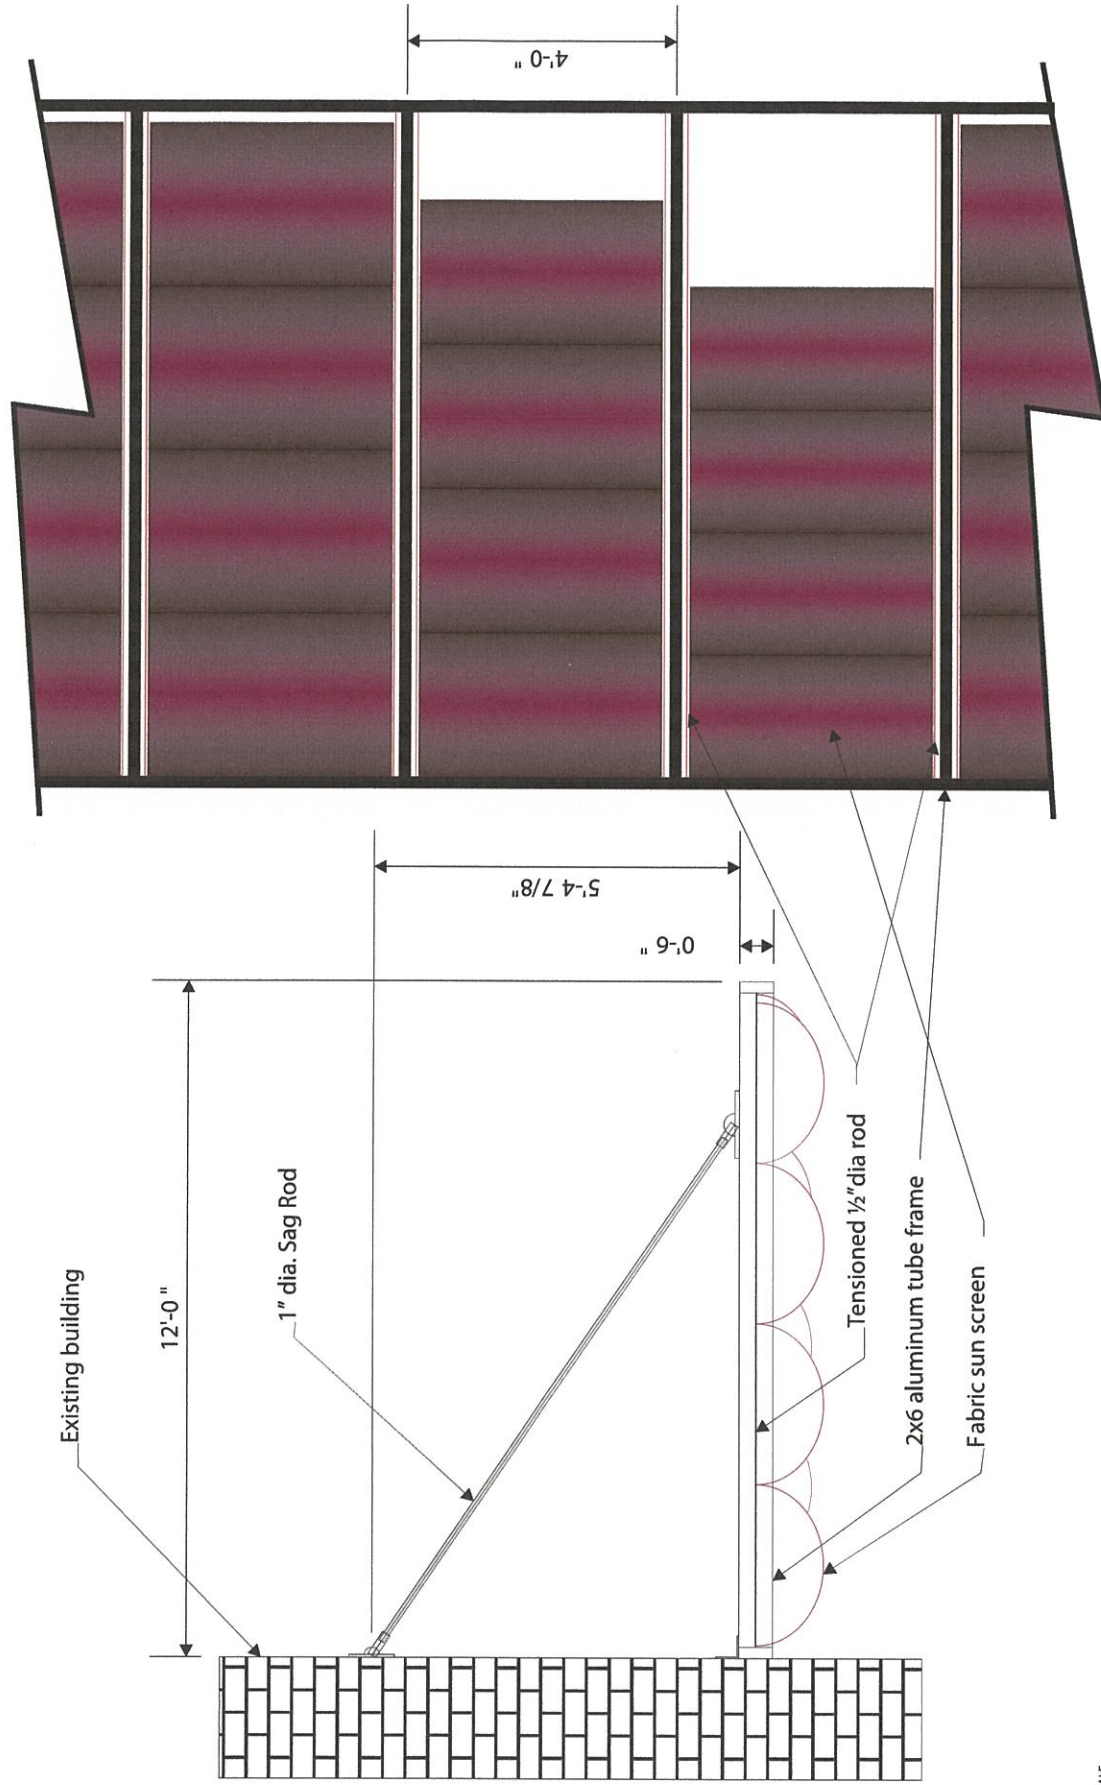

NOT TO SCALE



1827 W. Glenhurst Ave.
 Chicago, IL 60640
 www.sigmffectz.com
 (773) 264-5504 Fax (773) 264-5504

CUSTOMER: **VIA Downer Pergola**

Signature: _____ Date: _____

DISCLAIMER:
 This is an original design created by Sign Effectz. The submitted design protected under copyright laws of the United States Code. You agree not to copy, photograph, copy or reuse directly or indirectly any of the foregoing material for any purpose without the written consent of Sign Effectz.

REVISIONS:

Rev	By	Date
Rev A		
Rev B		
Rev C		
Rev D		
Rev E		
Rev F		

DRAWING:
10177-2
Order #:
Date: 1/23/13
Scale: ASB
Drawn by: ASB
Scale: 3/8"=1"