






CITY OF MILWAUKEE

DPW – Infrastructure Services Division – Transportation Operations

Regarding the recommendation for changing of yield control to stop control on West Ohio Avenue at South 9th Street.



-  = EXISTING STOP
-  = EXISTING YIELD
-  = SIGNAL
-  = INSTALLATION OF STOP
-  = REMOVAL OF YIELD

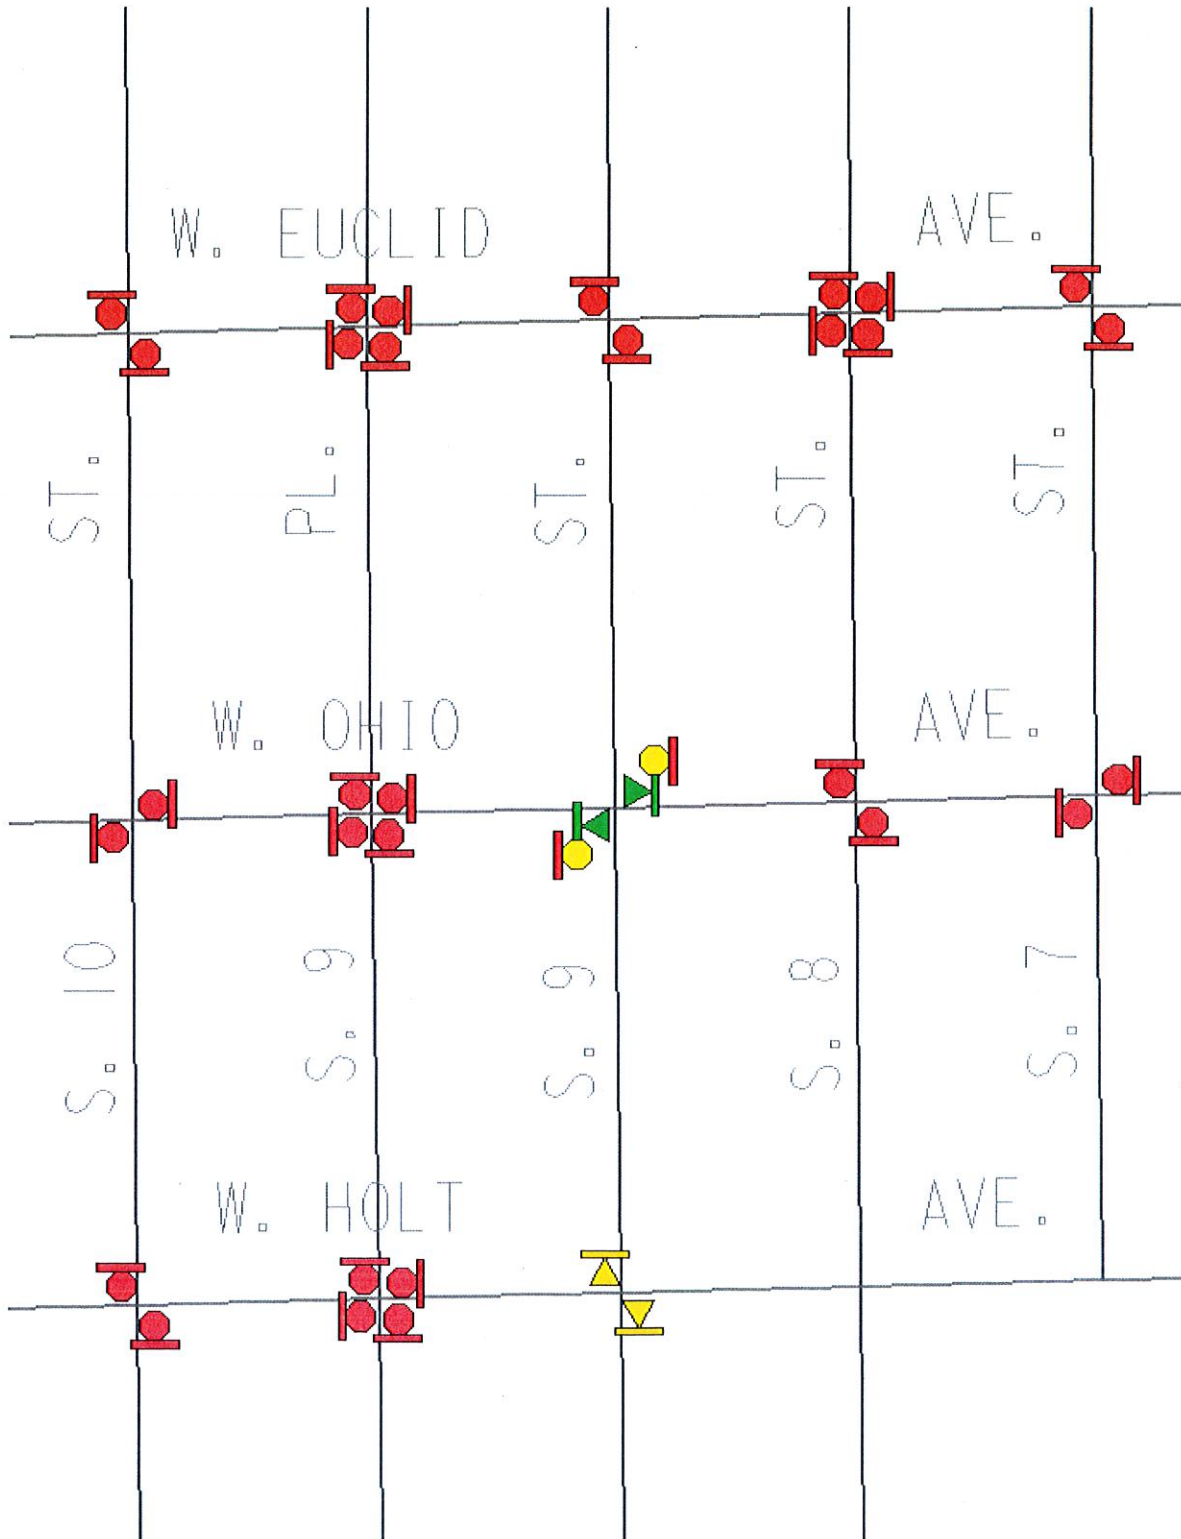


Exhibit A