



**CITY OF MILWAUKEE
OFFICE OF THE CITY CLERK**

Tuesday, May 28, 2019

COMMITTEE MEETING NOTICE

AD 07

FLOWERS, Jeremy A, Agent
Kingdom Cooking LLC
1610 W Congress St
Milwaukee, WI 53209

You are requested to attend a hearing which is to be held in Room 301-B, Third Floor, City Hall on:

Tuesday, June 04, 2019 at 01:15 PM

Regarding: Your Food Dealer License Transfer Application with Change of Hours From Opening at 7 AM & Closing at 4 PM to Opening at 8 AM & Closing at 7 PM Sun-Mon & Wed-Sat and From Opening 7 AM & Closing at 4 PM to Being Closed on Tues as agent for "Kingdom Cooking LLC" for "Kingdom Cooking" at 4102 W Townsend St.

There is a possibility that your application may be denied for one or more of the following reasons: The recommendation of the committee regarding the application shall be based on evidence presented at the hearing. Per MCO 85-2.7-4, probative evidence concerning whether or not a new license should be granted may be presented on the following subjects: whether or not the applicant meets the municipal requirements, the appropriateness of the location and premises where the licensed premises is to be located and whether use of the premises for the purposes or activities permitted by the license would tend to facilitate a public or private nuisance or create undesirable neighborhood problems such as disorderly patrons, unreasonably loud noise, litter, and excessive traffic and parking congestion. Probative evidence relating to these matters may be taken from the plan of operation submitted with the license application, if any, but shall not include the content of any music. Evidence regarding the fitness of the location of the premises to be maintained as the principal place of business, including but not limited to whether there is an overconcentration of businesses of the type for which the license is sought; whether the proposal is consistent with any pertinent neighborhood business or development plans, or the location's proximity to areas where children are typically present. The applicant's record in operating similarly licensed premises; and whether or not the applicant has been charged with or convicted of any felony, misdemeanor, municipal offense or other offense, the circumstances of which substantially relate to the activity to be permitted by the license being applied for or any other factor which reasonably relates to the public health, safety or welfare may also be considered. See attached police report or correspondence.

Notice for applicants with warrants or unpaid fines:

Proof of warrant satisfaction or payment of fines must be submitted at the hearing on the above date and time. Failure to comply with this requirement may result in a delay of the granting/denial of your application.

Failure to appear at this meeting may result in the denial of your license. Individual applicants must appear only in person or by an attorney. Corporate or Limited Liability applicants must appear only by the agent designated on the application or by an attorney. Partnership applicants must appear by a partner listed on the application or by an attorney. If you wish to do so and at your own expense, you may be accompanied by an attorney of your choosing to represent you at this hearing.

You will be given an opportunity to speak on behalf of the application and to respond and challenge any charges or reasons given for the denial. No petitions can be accepted by the committee, unless the people who signed the petition are present at the committee hearing and willing to testify. You may present witnesses under oath and you may also confront and cross-examine opposing witnesses under oath. If you have difficulty with the English language, you should bring an interpreter with you, at your expense, so that you can answer questions and participate in your hearing.

You may examine the application file at this office during regular business hours prior to the hearing date. Inquiries regarding this matter may be directed to the person whose signature appears below.

Limited parking for persons attending meetings in City Hall is available at reduced rates (5 hour limit) at the Milwaukee Center on the southwest corner of East Kilbourn and North Water Street. Parking tickets must be validated in the first floor information booth in City Hall.

PLEASE NOTE: Upon reasonable notice, efforts will be made to accommodate the needs of disabled individuals through sign language interpreters or other auxiliary aids. For additional information or to request this service, contact the Council Services Division ADA Coordinator at (414) 286-2998, Fax - (414) 286-3456, TDD - (414) 286-2025.

JIM OWCZARSKI, CITY CLERK

BY:

Jessica Ceella
License Division Manager

If you have questions regarding this notice, please contact the License Division at (414) 286-2238.

200 E. Wells Street, Room 105, City Hall, Milwaukee, WI 53202. www.milwaukee.gov/license
Phone: (414) 286-2238 Fax: (414) 286-3057 Email Address: License@milwaukee.gov

Byrd, Yashica

From: Byrd, Yashica
Sent: Thursday, May 23, 2019 9:31 AM
To: Martin, Faviola
Cc: Celella, Jessica
Subject: FW: Complaint against 4102 W. Fon du lac/restaurant

Please add



REDACTED RECORD

Yashica Byrd
License Division Assistant Manager
200 E Wells St Room 105, Milwaukee, WI 53202
(414)286-2238



From: Morton, Sherman
Sent:
To:
Cc: Rainey, Khalif; Celella, Jessica; Byrd, Yashica; Raden, Chad; Wessel, Thomas
Subject: RE: Complaint against 4102 W. Fon du lac/restaurant

Thanks for the heads up.

I will forward this to our License division for the record.

I will also check to see if we can send some officers over to do a check on the premises.

Thank You for your assistance,

Sherman T. Morton
Legislative Assistant for
Alderman Khalif Rainey
7th District, Milwaukee



REDACTED RECORD

From:
Sent:
To: Morton, Sherman
Subject: Complaint against 4102 W. Fon du lac/restaurant

Good evening I want file a complaint against the restaurant in the 12step. We made agreement in January for the restaurant to be shut down by 4pm. The restaurant been going on as late as 6pm some times 7pm at night and people are still parking through the alley. When it get warm more people are parking the alley or block the entrance of the alley.

Sherman T. Morton
Legislative Assistant for
Alderman Khalif Rainey
7th District, Milwaukee
414-286-2863

REDACTED RECORD



From: I
Sent: Sunday, April 28, 2019 10:13 AM
To: Morton, Sherman
Subject: Complaint against 4102 w. Townsend's

Hello Mr. Morton,

I'm writing in regards to The 12 Step Club located at 4102 W Townsend. Since our last meeting in January the members have since stopped loitering and parking in the alley. However, there has been increased traffic since the opening of the restaurant. There has been people parking along my gate and blocking the alley. I am assuming that these people are not aware of the rules. I have reached out to the 12 Step asking that they let them know to move their vehicles. I have also gone as far to ask them personally not to park in the alley and along my gate only to receive attitudes and push back. This is becoming extremely exhausting. I do also take the appropriate protocol by calling Parking Authority just to watch them run out to their cars to avoid a ticket, so they obviously know the rules. I was told the hours of the kitchen would be until 4 pm but I've seen people leaving out after 4 pm leaving with food.



Tuesday, May 28, 2019



Notice of Public Hearing

FLOWERS, Jeremy A, Agent

Kingdom Cooking at 4102 W Townsend St .

Food Dealer License Transfer Application with Change of Hours From Opening at 7 AM & Closing at 4 PM to Opening at 8 AM & Closing at 7 PM Sun-Mon & Wed-Sat and From Opening 7 AM & Closing at 4 PM to Being Closed on Tues

Tuesday, June 04, 2019 at 1:15 PM

To whom it may concern:

The above application has been made by the above named applicant(s). This requires approval from the Licenses Committee and the Common Council of the City of Milwaukee. The hearing before the Licenses Committee will take place on 6/4/2019 at 1:15 PM, in Room 301-B, Third Floor, City Hall. If you wish, you may provide testimony at the hearing regarding the request; see below for further information. You are not required to attend the hearing. Once the Licenses Committee makes its recommendation, this recommendation is forwarded to the full Common Council for approval at its next regularly scheduled hearing. Please review the information below and if you have further questions regarding this process, please contact the License Division at (414) 286-2238.

Important details for those wishing to provide information for the Licenses Committee to consider when making its recommendation:

1. The license application is scheduled to be heard at the above time. Due to other hearings running longer than scheduled, you may have to wait some time to provide your testimony.
2. You must appear in person and testify as to matters that you have personally experienced or seen. (You cannot provide testimony for your neighbor, parent or anyone else; this is considered hearsay and cannot be considered by the committee.)
3. No letters or petitions can be accepted by the committee (unless the person who wrote the letter or the persons who signed the petition are present at the committee hearing and willing to testify).
4. Persons opposed to the license application are given the opportunity to testify first; supporters may testify after the opponents have finished.
5. When you are called to testify, you will be sworn in and asked to give your name, and address. (If your first and/or last names are uncommon please spell them.)
6. You may then provide testimony.
 - a. Include only information relating to the above license application.
 - b. Include only information you have personally witnessed or seen.
 - c. Provide concise and relevant information detailing how this business has affected or may affect the peaceful enjoyment of your neighborhood.
 - d. If by the time you have the opportunity to testify, the information you wish to share has already been provided to the committee, you may state that you agree with the previous testimony. Redundant or repetitive testimony will not assist the committee in making its recommendation.
7. After giving your testimony, the members of the Licenses Committee and the licensee may ask questions regarding the testimony you have given or other factors relating to the license application.
8. Business Competition is not a valid basis for denial or non-renewal of a license.
Please Note: If you have submitted an objection to the above application your objection cannot be considered by the committee unless you personally testify at the hearing.

| OCCUPANT | MAIL ADDRESS | CITY, STATE ZIP |
|------------------|---------------------------|---------------------|
| CURRENT OCCUPANT | 4200 W TOWNSEND ST 5 | MILWAUKEE, WI 53216 |
| CURRENT OCCUPANT | 4124 W FOND DU LAC AVE 5 | MILWAUKEE, WI 53216 |
| CURRENT OCCUPANT | 4124 W FOND DU LAC AVE 1 | MILWAUKEE, WI 53216 |
| CURRENT OCCUPANT | 4124 W FOND DU LAC AVE 6 | MILWAUKEE, WI 53216 |
| CURRENT OCCUPANT | 4136 W FOND DU LAC AVE 11 | MILWAUKEE, WI 53216 |
| CURRENT OCCUPANT | 3441 N 41ST ST | MILWAUKEE, WI 53216 |
| CURRENT OCCUPANT | 3371A N 40TH ST | MILWAUKEE, WI 53216 |
| CURRENT OCCUPANT | 3418 N 41ST ST | MILWAUKEE, WI 53216 |
| CURRENT OCCUPANT | 3403 N 40TH ST | MILWAUKEE, WI 53216 |
| CURRENT OCCUPANT | 4203 W FOND DU LAC AVE 1 | MILWAUKEE, WI 53216 |
| CURRENT OCCUPANT | 3440 N 42ND ST | MILWAUKEE, WI 53216 |
| CURRENT OCCUPANT | 3450 N 42ND ST 4 | MILWAUKEE, WI 53216 |
| CURRENT OCCUPANT | 3445 N 41ST ST | MILWAUKEE, WI 53216 |
| CURRENT OCCUPANT | 3444 N 41ST ST | MILWAUKEE, WI 53216 |
| CURRENT OCCUPANT | 3408 N 41ST ST | MILWAUKEE, WI 53216 |
| CURRENT OCCUPANT | 3402 N 41ST ST | MILWAUKEE, WI 53216 |
| CURRENT OCCUPANT | 3439 N 40TH ST | MILWAUKEE, WI 53216 |
| CURRENT OCCUPANT | 3433 N 40TH ST | MILWAUKEE, WI 53216 |
| CURRENT OCCUPANT | 3429 N 40TH ST | MILWAUKEE, WI 53216 |
| CURRENT OCCUPANT | 4217 W FOND DU LAC AVE 1 | MILWAUKEE, WI 53216 |
| CURRENT OCCUPANT | 4136 W FOND DU LAC AVE 8 | MILWAUKEE, WI 53216 |
| CURRENT OCCUPANT | 4136 W FOND DU LAC AVE 10 | MILWAUKEE, WI 53216 |
| CURRENT OCCUPANT | 3430 N 42ND ST | MILWAUKEE, WI 53216 |
| CURRENT OCCUPANT | 4124 W FOND DU LAC AVE 4 | MILWAUKEE, WI 53216 |
| CURRENT OCCUPANT | 3428 N 42ND ST | MILWAUKEE, WI 53216 |
| CURRENT OCCUPANT | 3436 N 42ND ST | MILWAUKEE, WI 53216 |
| CURRENT OCCUPANT | 3450 N 42ND ST 3 | MILWAUKEE, WI 53216 |
| CURRENT OCCUPANT | 3453 N 41ST ST | MILWAUKEE, WI 53216 |
| CURRENT OCCUPANT | 3439A N 40TH ST | MILWAUKEE, WI 53216 |
| CURRENT OCCUPANT | 3435 N 40TH ST | MILWAUKEE, WI 53216 |
| CURRENT OCCUPANT | 3421 N 40TH ST | MILWAUKEE, WI 53216 |
| CURRENT OCCUPANT | 3409 N 40TH ST | MILWAUKEE, WI 53216 |
| CURRENT OCCUPANT | 3362 N 42ND ST | MILWAUKEE, WI 53216 |
| CURRENT OCCUPANT | 4217 W FOND DU LAC AVE 2 | MILWAUKEE, WI 53216 |
| CURRENT OCCUPANT | 4136 W FOND DU LAC AVE 7 | MILWAUKEE, WI 53216 |
| CURRENT OCCUPANT | 4136 W FOND DU LAC AVE 12 | MILWAUKEE, WI 53216 |
| CURRENT OCCUPANT | 3448 N 41ST ST | MILWAUKEE, WI 53216 |
| CURRENT OCCUPANT | 4006 W TOWNSEND ST | MILWAUKEE, WI 53216 |
| CURRENT OCCUPANT | 4200 W TOWNSEND ST 3 | MILWAUKEE, WI 53216 |
| CURRENT OCCUPANT | 4200 W TOWNSEND ST 4 | MILWAUKEE, WI 53216 |
| CURRENT OCCUPANT | 4124 W FOND DU LAC AVE 2 | MILWAUKEE, WI 53216 |
| CURRENT OCCUPANT | 3423 N 41ST ST | MILWAUKEE, WI 53216 |
| CURRENT OCCUPANT | 3434 N 42ND ST | MILWAUKEE, WI 53216 |
| CURRENT OCCUPANT | 3435A N 41ST ST | MILWAUKEE, WI 53216 |
| CURRENT OCCUPANT | 3447 N 41ST ST | MILWAUKEE, WI 53216 |
| CURRENT OCCUPANT | 3430 N 41ST ST | MILWAUKEE, WI 53216 |

| | | |
|------------------|--------------------------|---------------------|
| CURRENT OCCUPANT | 3426 N 41ST ST | MILWAUKEE, WI 53216 |
| CURRENT OCCUPANT | 3414 N 41ST ST | MILWAUKEE, WI 53216 |
| CURRENT OCCUPANT | 3427 N 40TH ST | MILWAUKEE, WI 53216 |
| CURRENT OCCUPANT | 3415 N 40TH ST | MILWAUKEE, WI 53216 |
| CURRENT OCCUPANT | 4203 W FOND DU LAC AVE 2 | MILWAUKEE, WI 53216 |
| CURRENT OCCUPANT | 4136 W FOND DU LAC AVE 9 | MILWAUKEE, WI 53216 |
| CURRENT OCCUPANT | 4124 W FOND DU LAC AVE 3 | MILWAUKEE, WI 53216 |
| CURRENT OCCUPANT | 3435 N 41ST ST | MILWAUKEE, WI 53216 |
| CURRENT OCCUPANT | 3441A N 41ST ST | MILWAUKEE, WI 53216 |
| CURRENT OCCUPANT | 3450 N 42ND ST 1 | MILWAUKEE, WI 53216 |
| CURRENT OCCUPANT | 3450 N 42ND ST 2 | MILWAUKEE, WI 53216 |
| CURRENT OCCUPANT | 3451 N 41ST ST | MILWAUKEE, WI 53216 |
| CURRENT OCCUPANT | 3417 N 40TH ST | MILWAUKEE, WI 53216 |
| CURRENT OCCUPANT | 3411 N 40TH ST | MILWAUKEE, WI 53216 |
| CURRENT OCCUPANT | 3362A N 42ND ST | MILWAUKEE, WI 53216 |
| CURRENT OCCUPANT | 3429 N 41ST ST | MILWAUKEE, WI 53216 |
| CURRENT OCCUPANT | 3371 N 40TH ST | MILWAUKEE, WI 53216 |
| CURRENT OCCUPANT | 3438 N 41ST ST | MILWAUKEE, WI 53216 |

Total Records: 64

Radius: 250.0 feet and Center of Circle: 4102 W Townsend St



PERMANENT CHANGE TO BUSINESS PLAN OF OPERATION APPLICATION

OFFICE OF THE CITY CLERK LICENSE DIVISION
 200 E. WELLS ST. ROOM 105, MILWAUKEE, WI 53202
 (414) 286-2238 EMAIL: LICENSE@MILWAUKEE.GOV

Check/List All License Type(s): Alcohol Beverage Food Other(s):

Legal Entity Name (Sole Proprietor, Partnership, Corporation or LLC): Kingdom Cooking LLC

Agent's Name (Corp/LLC): Jeremy flowers

Trade Name: Kingdom Cooking

Business Address (include city/state/zip code): 4102 W. Townsend St Aldermanic District: 7

REQUEST TO CHANGE HOURS OF OPERATION AS FOLLOWS:

| Day of the Week | Current Hours of Operation: | | Proposed Hours of Operation: | | Number of Customers expected each day | Class B Taverns: Age Restriction for each day (if over 21) (This is optional) If none, write "none" |
|-----------------|-----------------------------|----------------|------------------------------|---------------------------|---------------------------------------|--|
| | Open | Close | Open | Close | | |
| Sunday | <u>7:00 AM</u> | <u>4:00 pm</u> | <u>8:00 AM</u> | <u>7:00 pm</u> | <u>40</u> | |
| Monday | <u>7 AM</u> | <u>4:00</u> | <u>8:00 AM</u> | <u>7:00 pm</u> | <u>25</u> | |
| Tuesday | <u>7 AM</u> | <u>4:00 pm</u> | <u>Closed</u> | <u>7:00 pm</u> | | |
| Wednesday | <u>7 AM</u> | <u>4:00</u> | <u>8:00 AM</u> | <u>7:00 pm</u> | <u>35</u> | |
| Thursday | <u>7 AM</u> | <u>4:00 pm</u> | <u>8:00 AM</u> | <u>7:00 pm</u> | <u>35</u> | |
| Friday | <u>7 AM</u> | <u>4:00 pm</u> | <u>8:00 AM</u> | <u>7:00 pm</u> | <u>40</u> | |
| Saturday | <u>7 AM</u> | <u>4:00 pm</u> | <u>8:00 AM</u> | <u>7:00 pm</u> | <u>40</u> | |

M
 Prohibited Hours of Operation: Class A: 9:00 PM to 8:00 AM
 Class B/C: Monday thru Friday 2:00 AM – 6:00 AM; Class B/C: Saturday thru Sunday 2:30 AM – 6:00 AM
 Food: 12:00 AM to 5:00 AM (unless an Extended Hours license is also held)

REQUEST TO CHANGE FLOOR PLAN AS FOLLOWS:

New floor plan(s) must be submitted with this application.
 (See next page for detailed floor plan instructions.)

**** Alcohol/Food Establishments:**
 A Permanent Extension of Premises Application is required if you are adding any square footage to the licensed premises. Do not submit this form.

Office Use Only:

Filed 6/4/30/18 Initials JFW App#s 292898

MPD _____ LC _____ CC _____ License #s _____

REQUEST TO CHANGE BUSINESS OPERATIONS AS FOLLOWS:


Current business operations: 7AM-4PM 7Days

Proposed change(s) to the business operations: hours of operation As Above

Besides the changes requested above, there are no further changes. The current plan of operation (including floor plan) will be followed. I understand any changes to the plan of operation (including floor plan) need to be requested and approved before implementing.

Jeremy Flowers

Print Name of Individual, Partner, or Agent of Corp/LLC

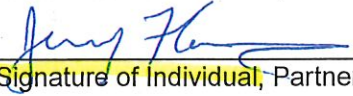

Signature of Individual, Partner, or Agent of Corp/LLC



**CITY OF MILWAUKEE
OFFICE OF THE CITY CLERK**

Tuesday, May 28, 2019

COMMITTEE MEETING NOTICE

AD 07

HARRISON, James J, Agent
Tatou Amusement, LLC
PO BOX 241244
Milwaukee, WI 53224

You are requested to attend a hearing which is to be held in Room 301-B, Third Floor, City Hall on:

Tuesday, June 04, 2019 at 01:15 PM

Regarding: Your Class B Tavern and Public Entertainment Premises License Applications Requesting Disc Jockey, Jukebox, Bands, Karaoke, Battle of the Bands, Patron Contests, Comedy Acts, Dancing by Performers, Patrons Dancing, 3 Amusement Machines, 12 Concerts, Youth Events, Birthday Parties, and Banquets as agent for "Tatou Amusement, LLC" for "Standing Room Only" at 3945 N 35th St.

There is a possibility that your application may be denied for one or more of the following reasons: The recommendation of the committee regarding the application shall be based on evidence presented at the hearing. Per MCO 85-2.7-4, probative evidence concerning whether or not a new license should be granted may be presented on the following subjects: whether or not the applicant meets the municipal requirements, the appropriateness of the location and premises where the licensed premises is to be located and whether use of the premises for the purposes or activities permitted by the license would tend to facilitate a public or private nuisance or create undesirable neighborhood problems such as disorderly patrons, unreasonably loud noise, litter, and excessive traffic and parking congestion. Probative evidence relating to these matters may be taken from the plan of operation submitted with the license application, if any, but shall not include the content of any music. Evidence regarding the fitness of the location of the premises to be maintained as the principal place of business, including but not limited to whether there is an overconcentration of businesses of the type for which the license is sought; whether the proposal is consistent with any pertinent neighborhood business or development plans, or the location's proximity to areas where children are typically present. The applicant's record in operating similarly licensed premises; and whether or not the applicant has been charged with or convicted of any felony, misdemeanor, municipal offense or other offense, the circumstances of which substantially relate to the activity to be permitted by the license being applied for or any other factor which reasonably relates to the public health, safety or welfare may also be considered. See attached police report or correspondence.

Notice for applicants with warrants or unpaid fines:

Proof of warrant satisfaction or payment of fines must be submitted at the hearing on the above date and time. Failure to comply with this requirement may result in a delay of the granting/denial of your application.

Failure to appear at this meeting may result in the denial of your license. Individual applicants must appear only in person or by an attorney. Corporate or Limited Liability applicants must appear only by the agent designated on the application or by an attorney. Partnership applicants must appear by a partner listed on the application or by an attorney. If you wish to do so and at your own expense, you may be accompanied by an attorney of your choosing to represent you at this hearing.

You will be given an opportunity to speak on behalf of the application and to respond and challenge any charges or reasons given for the denial. No petitions can be accepted by the committee, unless the people who signed the petition are present at the committee hearing and willing to testify. You may present witnesses under oath and you may also confront and cross-examine opposing witnesses under oath. If you have difficulty with the English language, you should bring an interpreter with you, at your expense, so that you can answer questions and participate in your hearing.

You may examine the application file at this office during regular business hours prior to the hearing date. Inquiries regarding this matter may be directed to the person whose signature appears below.

Limited parking for persons attending meetings in City Hall is available at reduced rates (5 hour limit) at the Milwaukee Center on the southwest corner of East Kilbourn and North Water Street. Parking tickets must be validated in the first floor information booth in City Hall.

PLEASE NOTE: Upon reasonable notice, efforts will be made to accommodate the needs of disabled individuals through sign language interpreters or other auxiliary aids. For additional information or to request this service, contact the Council Services Division ADA Coordinator at (414) 286-2998, Fax - (414) 286-3456, TDD - (414) 286-2025.

JIM OWCZARSKI, CITY CLERK

BY:

Jessica Celella

License Division Manager

If you have questions regarding this notice, please contact the License Division at (414) 286-2238.

200 E. Wells Street, Room 105, City Hall, Milwaukee, WI 53202. www.milwaukee.gov/license
Phone: (414) 286-2238 Fax: (414) 286-3057 Email Address: License@milwaukee.gov



**CITY OF MILWAUKEE
OFFICE OF THE CITY CLERK**

Tuesday, May 28, 2019

COMMITTEE MEETING NOTICE

AD 07

HARRISON, James J, Agent
Tatou Amusement, LLC
4517 N 76th St
Milwaukee, WI 53216

You are requested to attend a hearing which is to be held in Room 301-B, Third Floor, City Hall on:

Tuesday, June 04, 2019 at 01:15 PM

Regarding: Your Class B Tavern and Public Entertainment Premises License Applications Requesting Disc Jockey, Jukebox, Bands, Karaoke, Battle of the Bands, Patron Contests, Comedy Acts, Dancing by Performers, Patrons Dancing, 3 Amusement Machines, 12 Concerts, Youth Events, Birthday Parties, and Banquets as agent for "Tatou Amusement, LLC" for "Standing Room Only" at 3945 N 35th St.

There is a possibility that your application may be denied for one or more of the following reasons: The recommendation of the committee regarding the application shall be based on evidence presented at the hearing. Per MCO 85-2.7-4, probative evidence concerning whether or not a new license should be granted may be presented on the following subjects: whether or not the applicant meets the municipal requirements, the appropriateness of the location and premises where the licensed premises is to be located and whether use of the premises for the purposes or activities permitted by the license would tend to facilitate a public or private nuisance or create undesirable neighborhood problems such as disorderly patrons, unreasonably loud noise, litter, and excessive traffic and parking congestion. Probative evidence relating to these matters may be taken from the plan of operation submitted with the license application, if any, but shall not include the content of any music. Evidence regarding the fitness of the location of the premises to be maintained as the principal place of business, including but not limited to whether there is an overconcentration of businesses of the type for which the license is sought; whether the proposal is consistent with any pertinent neighborhood business or development plans, or the location's proximity to areas where children are typically present. The applicant's record in operating similarly licensed premises; and whether or not the applicant has been charged with or convicted of any felony, misdemeanor, municipal offense or other offense, the circumstances of which substantially relate to the activity to be permitted by the license being applied for or any other factor which reasonably relates to the public health, safety or welfare may also be considered. See attached police report or correspondence.

Notice for applicants with warrants or unpaid fines:

Proof of warrant satisfaction or payment of fines must be submitted at the hearing on the above date and time. Failure to comply with this requirement may result in a delay of the granting/denial of your application.

Failure to appear at this meeting may result in the denial of your license. Individual applicants must appear only in person or by an attorney. Corporate or Limited Liability applicants must appear only by the agent designated on the application or by an attorney. Partnership applicants must appear by a partner listed on the application or by an attorney. If you wish to do so and at your own expense, you may be accompanied by an attorney of your choosing to represent you at this hearing.

You will be given an opportunity to speak on behalf of the application and to respond and challenge any charges or reasons given for the denial. No petitions can be accepted by the committee, unless the people who signed the petition are present at the committee hearing and willing to testify. You may present witnesses under oath and you may also confront and cross-examine opposing witnesses under oath. If you have difficulty with the English language, you should bring an interpreter with you, at your expense, so that you can answer questions and participate in your hearing.

You may examine the application file at this office during regular business hours prior to the hearing date. Inquiries regarding this matter may be directed to the person whose signature appears below.

Limited parking for persons attending meetings in City Hall is available at reduced rates (5 hour limit) at the Milwaukee Center on the southwest corner of East Kilbourn and North Water Street. Parking tickets must be validated in the first floor information booth in City Hall.

PLEASE NOTE: Upon reasonable notice, efforts will be made to accommodate the needs of disabled individuals through sign language interpreters or other auxiliary aids. For additional information or to request this service, contact the Council Services Division ADA Coordinator at (414) 286-2998, Fax - (414) 286-3456, TDD - (414) 286-2025.

JIM OWCZARSKI, CITY CLERK

BY: _____

Jessica Celella
License Division Manager

If you have questions regarding this notice, please contact the License Division at (414) 286-2238.

200 E. Wells Street, Room 105, City Hall, Milwaukee, WI 53202. www.milwaukee.gov/license
Phone: (414) 286-2238 Fax: (414) 286-3057 Email Address: License@milwaukee.gov

April 17, 2019

REDACTED RECORD

COPY OF POLICE
LICENSE DIVISION
2019 APR 26 P 12:36

This business was a problem the last time it was there and it did not have a liquor license. There were shootings inside and outside. People running through yards. There was illegal parking alley and on private property, streets blocked, ~~car~~ car windows broken, theft from property, fights, litter, loud music from cars and inside building. We don't need a business that brings more problem to the area. There will certainly be shooting, again and more accidents. Its too late after someone is killed. This building looks up to an entire block of backyards.

NO TATTOO
Standing room Only

MILWAUKEE POLICE DEPARTMENT

LICENSING

CRIMINAL RECORD/ORDINANCE VIOLATION/INCIDENTS SYNOPSIS

DATE: 04/12/2019

LICENSE TYPE: Class B Tavern

NEW:

RENEWAL:

No. 291744

Application Date: 04/11/2019

License Location: 3945 N 35th St

Business Name: Standing Room Only

Licensee/Applicant: HARRISON, James J
(Last Name, First Name, MI)

Date of Birth: 01/15/1982

Home Address: 4517 N 76th St

City: Milwaukee

State: WI **Zip Code:** 53216

Home Phone:

This report is written by Police Officer David Novak, assigned to the License Investigation Unit, Days.

The Milwaukee Police Department's investigation regarding this application revealed the following:

1. On 04/26/2016 the applicant was cited in the City of Milwaukee for Licensed Establishment Exceeding Occupy Limit.

Charge: Licensed Establishment Exceeding Occupy Limit

Finding: Guilty

Sentence: Fined \$4,500.00

Date: 02/07/2017

Case: 16047541

Date: 5-19-2019
Officer: Troy MASON

City of Milwaukee Police Department
90-5-1.5 Crime Prevention Survey
Tavern Inspection

Name of Premise: Standing Room Only
Address: 3945 N 35th St
Phone: 414-429-9229

Owner: James J HARRISON
Owner address: 4517 N 76th St
City State Zip: Milwaukee WI 53218
Owner Phone: 414-429-9229
Owner email: jaeharrison.jr@gmail.com

Licensee/Agent:
Home Address:
City State Zip:
Phone:
Email:

Preferred contact: James Harrison

Location currently open: YES NO

Projected open date: As soon as licenses are approved

Day's open: S M T W Th F SA ALL

Hours of Operation: Sun: 2pm-2:30am 24 hours Y N
Mon: same
Tue: same
Wed: same
Thu: same
Fri: same
Sat: same

Premise Type: Tavern/Bar
Restaurant
Other: plans to serve food eventually

Licenses currently held: none

- Alcohol: Yes No Class: #:
 Tobacco: Yes No #:
 Food: Yes No #:
 Extended Hours: Yes No #:
 Secondhand Dealer: Yes No Type: #:
 Other: Yes No Type:
 Other: Yes No Type:

Exterior Survey:

1. Is the area around the location clean? Yes No
2. What surrounds the location? (Check all the apply)
 - a. Park
 - b. School
 - c. Youth Center
 - d. Church
 - e. Tavern(s) If so, how many
 - f. Residential
 - g. Other businesses
 - h. Other:
3. Can you see from the outside of the location into the interior Yes No
4. Can you see the employees inside of the location from the outside Yes No
5. Are exterior windows free of signage Yes No
6. Is there a parking lot Yes No
7. Is the parking lot clean? Yes No
8. Off-Street parking Yes No
9. Is the parking lot well lit? Yes No
10. Valet Parking Yes No
 - a. Will this lot have a guard? Yes No
 - b. Will this lot have cameras? Yes No
11. Are there areas where a person could conceal themselves Yes No
12. Is there exterior lighting? Yes No. Does it appears to be adequate Yes No
13. Exterior Payphone? Yes No
14. Are there No Loitering Signs posted? Yes No
15. Are there exterior security cameras Yes No How Many: 4
16. Are the address numbers prominently displayed and easy to see Yes No

Camera Survey:

17. Does this location have security cameras? Yes No
18. Are they in working order? Yes No
19. What format are the cameras?
 - a. Color Yes No
 - b. Digital Yes No
 - c. Recorded Yes No
20. How long is footage stored for later viewing: 30 days
21. Are there exterior cameras Yes No How many: four
22. Are there interior cameras Yes No How many: five
23. Do all employees know how to retrieve recorded digital images/footage? Yes No

24. Cameras located in parking lot Yes No How many four

Interior Survey:

25. What is the planned capacity Unknown at the moment
26. What is the minimum number of employees That will be on premise 6-8
27. Is the storeowner willing to be a standing complainant regarding loitering? Yes No
- a. If yes have them fill out the standing complaint form and give them two of the commercial signs Yes No
28. Is the interior of the location neat and clean? Yes No
29. Does an interior camera face the entrance/exit? Yes No
30. Is there a lockable area that separates employees from customers? Yes No
31. Are emergency and non-emergency numbers posted near the phone? Yes No
32. Does the owner know how to contact their police district directly? Yes No
- a. Did you provide a district contact guide to the owner? Yes No

Security

33. How many security personnel are going to be employed: 3-6 depending on event
34. How will they be deployed: Security in car outside and inside
35. What days will they be deployed MonTueWedThuFriSatSun
36. Will the security be managed by business or contracted
37. Will they be armed Yes No
38. What type of security measures to be used:
- Wanding/metal detector
 - ID Scanner
 - Dress Code
 - Cover Charge
 - Age restriction 25 and up
 - Other

ADDITIONAL COMMENTS/RECOMMENDATIONS:

Building is under construction at this time. Business will offer valet parking at times depending on the event. As of now the front of the business is planned to be the tavern with the rear larger area will be a banquet hall available for rent. Security will be a joint effort of contractor and employed by the business, owner plans to use contractor (armed) for exterior security and un armed security employed by the business. Business also has plans after opening to eventually apply for food license.

Alcohol Concentration for 3945 N 35th Street

City of Milwaukee, Wisconsin



- Legend -

- Street names 10,000
- City limits
- Freeways 15,000
- Freeways
- Exit ramps
- Entry ramps
- Ramps
- Major streets 10,000
- Streets 10,000
- Waterways
- Milwaukee Parcels
- Alcohol licenses



- Class A intoxicating liquor
- Class A fermented malt beverage
- Class A liquor and malt
- Class B fermented malt beverage
- Class B tavern
- Class C wine retailer

- Notes -

Alcohol Establishments within a .5 Mile Radius Centered on 3945 N 35th Street as of 04/11/2019.



Department of Administration - ITMD

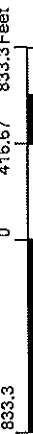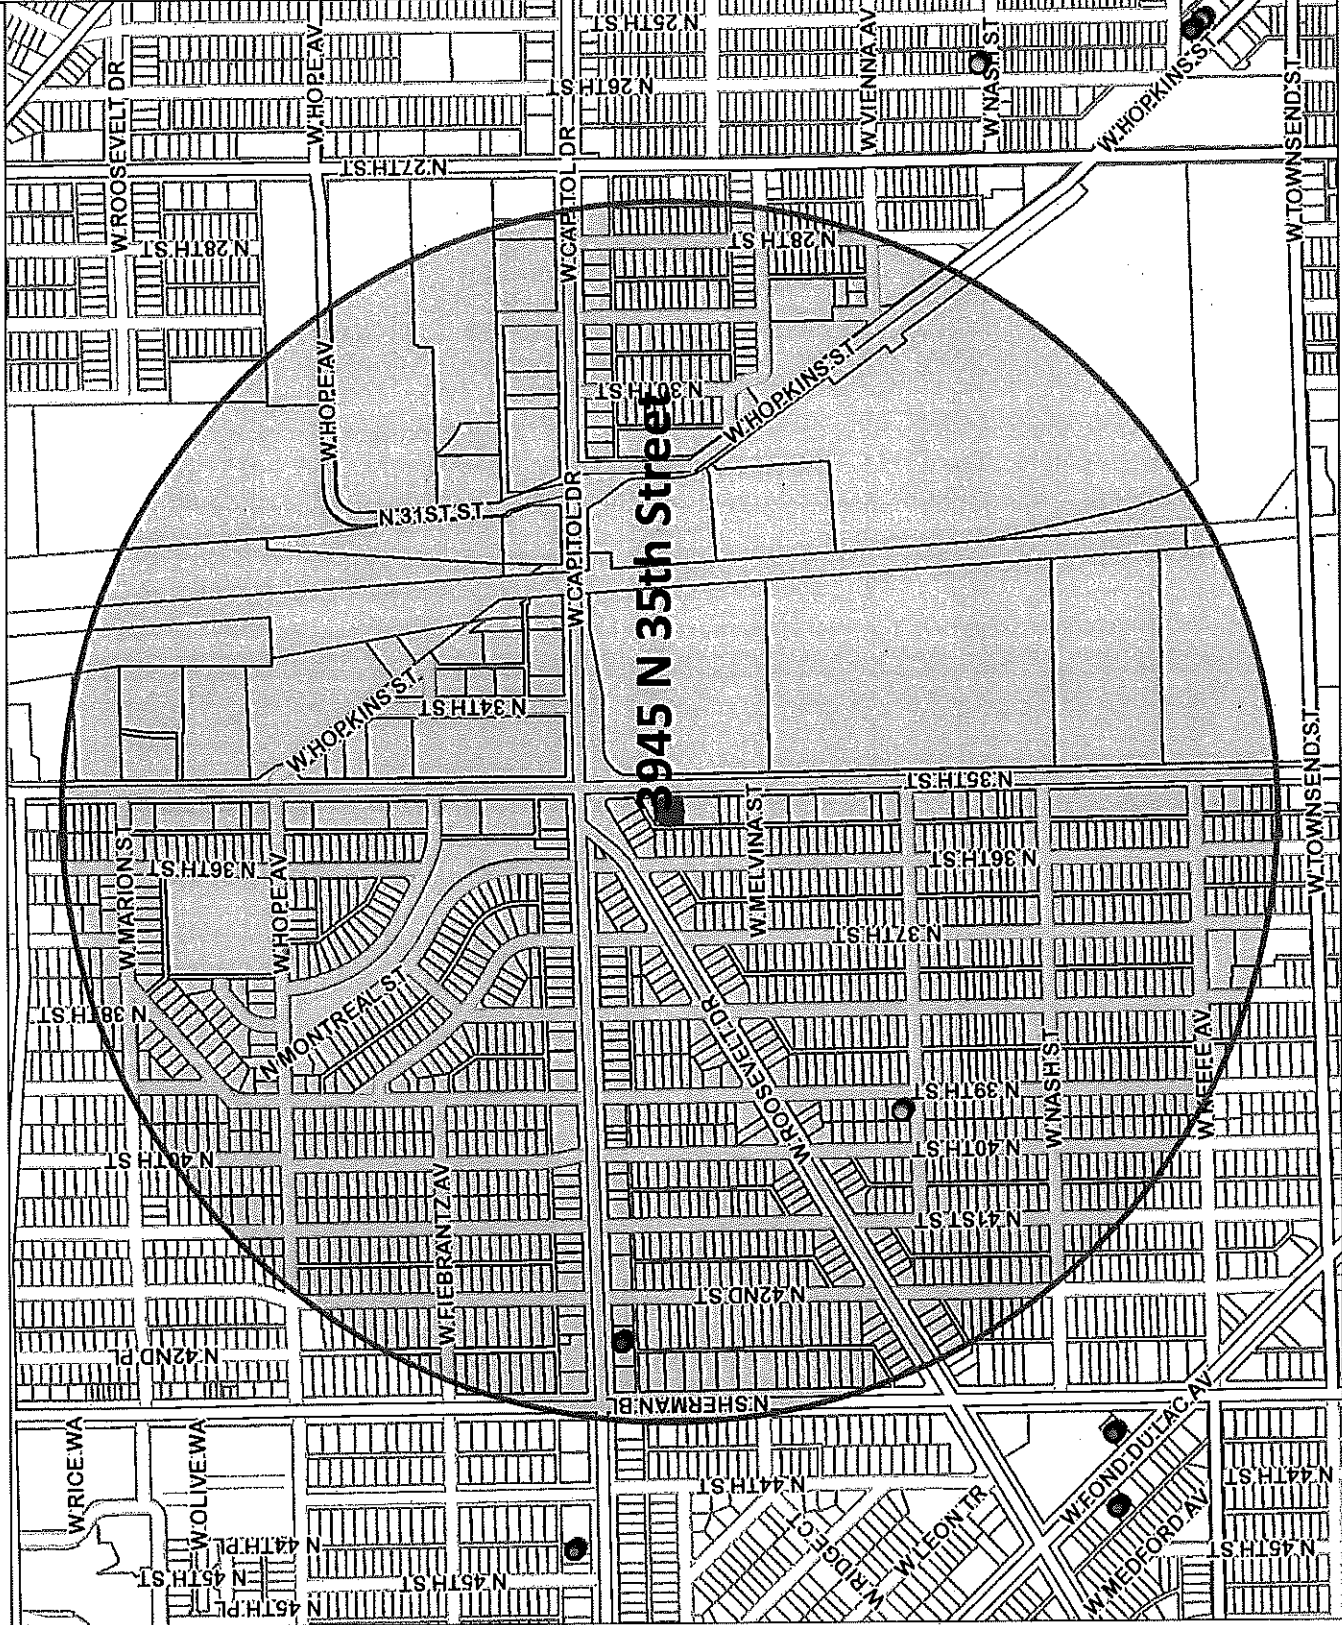

Map Scale: 1: 10,000

© City of Milwaukee, Wisconsin
 Map Milwaukee: Property Information
 Disclaimer
 4/11/2019

| Licensed Alcohol Beverage Establishments within a .5 Miles Radius Centered on 3945 N 35th Street as of 04/11/2019 | | | | | | |
|---|------------------|-------------------------|--|----------------|-------------------|-----------------|
| License Summary | | | | | | Total |
| Class A Fermented Malt Beverage Retailer's License | | | | | | 1 |
| Class B Tavern License | | | | | Grand Total | 1 |
| | | | | | | 2 |
| Legal entity | Trade name | Licensee | License type name | Total capacity | Address | Expiration date |
| Indertip Corp | Vienna Mini Mart | AMANDEEP K DHINDSA, Agt | Class A Fermented Malt Beverage Retailer's License | | 3801 N 39th ST | 1/14/2020 |
| Whiskey Still, LLC | BNB Cap Tap | Bill G Farrow, Agt | Class B Tavern License | 79 | 4221 W Capitol DR | 12/6/2019 |



Tuesday, May 28, 2019

Licenses Committee Notice of Hearing

MOHAMMED GHAFFAR
1215 W MANOR Ln
MILWAUKEE, WI 53217

Date: 6/4/2019
Time: 01:15 PM
Location: Room 301-B, Third Floor, City Hall

The Licenses Committee will consider the following license application:

Class B Tavern and Public Entertainment Premises License Applications
Requesting Disc Jockey, Jukebox, Bands, Karaoke, Battle of the Bands, Patron
Contests, Comedy Acts, Dancing by Performers, Patrons Dancing, 3 Amusement
Machines, 12 Concerts, Youth Events, Birthday Parties, and Banquets
HARRISON, James J, Agent
Standing Room Only at 3945 N 35th St

Please note this application may be recommended for denial based on fitness of the location due to concentration of alcohol beverage outlets in the area. If the application is denied for this reason, no other application for an alcohol beverage license for this location shall be recommended for approval by the Licenses Committee within three years of the date of denial unless the applicant has demonstrated a change of circumstances since the prior denial.

If you have any questions, please call (414) 286-2238.





Tuesday, May 28, 2019

Licenses Committee Notice of Hearing

M. A. GHAFAR
7225 N 76TH ST
MILWAUKEE, WI 53223

Date: 6/4/2019
Time: 01:15 PM
Location: Room 301-B, Third Floor, City Hall

The Licenses Committee will consider the following license application:

Class B Tavern and Public Entertainment Premises License Applications
Requesting Disc Jockey, Jukebox, Bands, Karaoke, Battle of the Bands, Patron
Contests, Comedy Acts, Dancing by Performers, Patrons Dancing, 3 Amusement
Machines, 12 Concerts, Youth Events, Birthday Parties, and Banquets
HARRISON, James J, Agent
Standing Room Only at 3945 N 35th St

Please note this application may be recommended for denial based on fitness of the location due to concentration of alcohol beverage outlets in the area. If the application is denied for this reason, no other application for an alcohol beverage license for this location shall be recommended for approval by the Licenses Committee within three years of the date of denial unless the applicant has demonstrated a change of circumstances since the prior denial.

If you have any questions, please call (414) 286-2238.





Tuesday, May 28, 2019



Notice of Public Hearing

HARRISON, James J, Agent

Standing Room Only at 3945 N 35th St

Class B Tavern and Public Entertainment Premises License Applications Requesting Disc Jockey, Jukebox, Bands, Karaoke, Battle of the Bands, Patron Contests, Comedy Acts, Dancing by Performers, Patrons Dancing, 3 Amusement Machines, 12 Concerts, Youth Events, Birthday Parties, and Banquets

Tuesday, June 04, 2019 at 1:15 PM

To whom it may concern:

The above application has been made by the above named applicant(s). This requires approval from the Licenses Committee and the Common Council of the City of Milwaukee. The hearing before the Licenses Committee will take place on 6/4/2019 at 1:15 PM, in Room 301-B, Third Floor, City Hall. If you wish, you may provide testimony at the hearing regarding the request; see below for further information. You are not required to attend the hearing. Once the Licenses Committee makes its recommendation, this recommendation is forwarded to the full Common Council for approval at its next regularly scheduled hearing. Please review the information below and if you have further questions regarding this process, please contact the License Division at (414) 286-2238.

Important details for those wishing to provide information for the Licenses Committee to consider when making its recommendation:

1. The license application is scheduled to be heard at the above time. Due to other hearings running longer than scheduled, you may have to wait some time to provide your testimony.
2. You must appear in person and testify as to matters that you have personally experienced or seen. (You cannot provide testimony for your neighbor, parent or anyone else; this is considered hearsay and cannot be considered by the committee.)
3. No letters or petitions can be accepted by the committee (unless the person who wrote the letter or the persons who signed the petition are present at the committee hearing and willing to testify).
4. Persons opposed to the license application are given the opportunity to testify first; supporters may testify after the opponents have finished.
5. When you are called to testify, you will be sworn in and asked to give your name, and address. (If your first and/or last names are uncommon please spell them.)
6. You may then provide testimony.
 - a. Include only information relating to the above license application.
 - b. Include only information you have personally witnessed or seen.
 - c. Provide concise and relevant information detailing how this business has affected or may affect the peaceful enjoyment of your neighborhood.
 - d. If by the time you have the opportunity to testify, the information you wish to share has already been provided to the committee, you may state that you agree with the previous testimony. Redundant or repetitive testimony will not assist the committee in making its recommendation.
7. After giving your testimony, the members of the Licenses Committee and the licensee may ask questions regarding the testimony you have given or other factors relating to the license application.
8. Business Competition is not a valid basis for denial or non-renewal of a license.

Please Note: If you have submitted an objection to the above application your objection cannot be considered by the committee unless you personally testify at the hearing.

| OCCUPANT | MAIL ADDRESS | CITY, STATE ZIP |
|------------------|---------------------|---------------------|
| CURRENT OCCUPANT | 3611 W ROOSEVELT DR | MILWAUKEE, WI 53216 |
| CURRENT OCCUPANT | 3950 N 36TH ST | MILWAUKEE, WI 53216 |
| CURRENT OCCUPANT | 3950A N 36TH ST | MILWAUKEE, WI 53216 |
| CURRENT OCCUPANT | 3934 N 36TH ST | MILWAUKEE, WI 53216 |
| CURRENT OCCUPANT | 3902 N 36TH ST | MILWAUKEE, WI 53216 |
| CURRENT OCCUPANT | 3919 N 36TH ST | MILWAUKEE, WI 53216 |
| CURRENT OCCUPANT | 3925 N 36TH ST | MILWAUKEE, WI 53216 |
| CURRENT OCCUPANT | 3603 W ROOSEVELT DR | MILWAUKEE, WI 53216 |
| CURRENT OCCUPANT | 3936 N 36TH ST | MILWAUKEE, WI 53216 |
| CURRENT OCCUPANT | 3921 N 36TH ST | MILWAUKEE, WI 53216 |
| CURRENT OCCUPANT | 3918 N 36TH ST | MILWAUKEE, WI 53216 |
| CURRENT OCCUPANT | 3933 N 36TH ST | MILWAUKEE, WI 53216 |
| CURRENT OCCUPANT | 3940 N 36TH ST | MILWAUKEE, WI 53216 |
| CURRENT OCCUPANT | 3930 N 36TH ST | MILWAUKEE, WI 53216 |
| CURRENT OCCUPANT | 3946 N 36TH ST | MILWAUKEE, WI 53216 |
| CURRENT OCCUPANT | 3523 W ROOSEVELT DR | MILWAUKEE, WI 53216 |
| CURRENT OCCUPANT | 3914 N 36TH ST | MILWAUKEE, WI 53216 |
| CURRENT OCCUPANT | 3535 W ROOSEVELT DR | MILWAUKEE, WI 53216 |
| CURRENT OCCUPANT | 3527 W ROOSEVELT DR | MILWAUKEE, WI 53216 |
| CURRENT OCCUPANT | 3529 W ROOSEVELT DR | MILWAUKEE, WI 53216 |
| CURRENT OCCUPANT | 3908 N 36TH ST | MILWAUKEE, WI 53216 |
| CURRENT OCCUPANT | 3609 W ROOSEVELT DR | MILWAUKEE, WI 53216 |
| CURRENT OCCUPANT | 3946A N 36TH ST | MILWAUKEE, WI 53216 |
| CURRENT OCCUPANT | 3902A N 36TH ST | MILWAUKEE, WI 53216 |
| CURRENT OCCUPANT | 3922 N 36TH ST | MILWAUKEE, WI 53216 |

Total Records: 25

Radius: 250.0 feet and Center of Circle: 3945 N 35th St



BUSINESS LICENSE PLAN OF OPERATION

ccl-busplan 3/15/18

Office of the City Clerk License Division
200 E. Wells St. Room 105, Milwaukee, WI 53202
(414) 286-2238 www.milwaukee.gov/license e-mail address: license@milwaukee.gov

1. Type of Business

Applying for: Extended Hours (12AM to 5AM) - If a food establishment, check all that apply: Delivery Drive Thru Dining Room
 Self Service Laundry Massage Establishment Filling Station
 Other (supplemental application for specific license also required)

Provide a detailed description of the type of business you plan on operating:

A Events Venue that host private and public Events with a Floorshow of dancing and other Light Entertain

Do you have any experience operating this type of business? No Yes If yes, explain: Operated At this Location For 3 years

2. Business Operations

- a. Proposed Opening Date: 5/1/2019
- b. Is this premise under construction? No Yes If yes, list estimated completion date: _____
- c. Is this a franchise? No Yes
- d. Is this premises currently licensed? No Yes If yes, list type of license: _____
- e. Is the current licensee operating? No Yes If no, list date closed: 3-1-19
- f. Do you have future plans for other businesses, licenses or permits at this location? No Yes
If yes, explain: Food dealer license
- g. Have you previously held an Extended Hours License in Milwaukee? No Yes
If yes, list address(es): _____
- h. Are other businesses operating in the same building? No Yes If yes, describe: _____

3. Litter & Noise

- a. How are grounds kept clean? Sweep Pressure Wash Pick Up Litter Other: _____
- b. How often will grounds be cleaned? Daily Weekly As Needed Monthly Other: nightly of close
- c. Grounds cleaned by: Licensee Building Owner Employees Hired Maintenance Other: _____
- d. How are noise issues prevented and/or addressed? Security Manager approaches customer(s) Call Police
 Signs Posted Other: _____
- e. Will a sound amplification system be used? No Yes If yes, describe: _____

4. Smoking & Sanitation

- a. Are there designated outdoor smoking areas? No Yes If yes, describe: Outside Front Door
- b. Number of Garbage Cans: Inside: 5 Locations: Common Areas, Restrooms Bar Area
Outside: 2 Locations: Front Door, Parking Lot
- c. Is a crowd control barrier used? No Yes If yes, describe: Moveable Fencing with metal Bars
- d. How many restrooms are on the premises? 4
- e. Name of solid waste contractor: Advanced Disposal Waste Management Other: Togo

5. Security

- a. Are there onsite parking spaces? No Yes If yes, how many? 28+ and describe the parking security plan: Cameras Security guards patrol and controlling traffic
- b. Is there a loading zone? No Yes If yes, describe the loading area security plan: Rear of the building Security, Lighting and Cameras
- c. Will you have security personnel on premise? No Yes If yes, how many? 6+ and answer the following:
 What are their responsibilities? Maintain safety of premises and customers
 Is security equipment used? No Yes If yes, describe Metal detectors, Cameras
 List their licensing, certification, or training credentials State Licensed, and trained
- d. Will there be security cameras? No Yes If yes, how many? 6 and list locations: Interior Areas Front Door, Rear Alley, Parking areas
- e. Will searches/identification checks be done upon entry? No Yes If yes, describe Security Search all customers

6. Percentage of Sales (must total 100%)

| | | | |
|-----------------------------|---|---|----------------------------------|
| Alcohol <u>80</u> % | Food _____ % | Secondhand Merchandise _____ % | Precious Metals & Gems _____ % |
| Entertainment <u>20</u> % | Cigarettes _____ % | | |
| Pawnbroker Activity _____ % | Salvaged Materials _____ % (such as scrap metal) | Personal Services (such as tattoo, body piercing, salon, tailor, tanning, etc.) _____ % | Other _____ % Describe: _____ |

7. Businesses/Licenses on the Premises (check all that apply):

Type 1

- Full Service Restaurant Cafe/Coffee Shop Deli or Fast Food Restaurant Private/Fraternal/Veterans Club
- Night Club Tavern Cocktail Lounge Teen Club
- Banquet Hall Sports Facility Bowling Alley
- Hotel/Motel : Number of Floors: 1 Rooming House: Number of Floors: _____
 Number of Rooms: 2 Number of Rooms: _____

Type 2

- Liquor Store Corner Store Supermarket Convenience Store
- Gas Station Amusement/Phonograph Distributor Recycling, Salvage or Towing
- Used Car Dealer Personal Service Establishment
(such as tattoo business, hair salon, tailor, etc.) Recording Studio

What other licenses/permits will you hold at this location? (check all that apply)

- Occupancy Permit Cigarette & Tobacco Gas Station Extended Hours Class "B" Tavern Weights & Measures
- Secondhand Dealer Precious Metal & Gem Other: _____

8. Legal Capacity (only if a Type 1 premises in #7 above)

Capacity TBD (Call the Milwaukee Development Center at 414-286-8211 if you have questions.)

9. Premises Description

- a. Identify all area(s) of the premises that will be used in operating this business (include areas used only for storage):
 1st Floor 2nd Floor Basement Storage Patio Beer Garden Sidewalk Café Deck Rooftop
 Other: Describe: Basement Dressing Room Back hall
- b. Describe Location: Major Thoroughfare Secondary Street Other: _____
- c. Nearest Major Cross Street: Capitol Drive
- d. Describe Building: Free Standing Building Strip Mall Other: _____
- e. Describe Premises Structure: Single Story Multi-Story - # of Stories _____ Other: _____
- f. Describe Surrounding Area: Commercial Residential Industrial Other: _____
- g. Building Owner Name: M.A. Ghafoor Phone Number: (414) 839-9671
 Business Owner Address: 7225 N. 76th St MKE, WI 53223

10. Hours of Operation & Customers

Will customers be entering the premises? No Yes


| Day of the Week | Proposed Hours of Operation: | | Estimated Number of Customers expected each day | Potential Age Range of Customers | Class B Tavern Applicant Only: Age Restriction (If none, write 'None') |
|-----------------|----------------------------------|-----------------------------------|---|----------------------------------|--|
| | Open Time (include a.m. or p.m.) | Close Time (include a.m. or p.m.) | | | |
| Sunday | 11 AM | 1:30 - 2:00 AM | 100 - 160 | 17 - 65 | None |
| Monday | 11 AM | 1:30 - 2:00 AM | ↓ | ↓ | ↓ |
| Tuesday | 11 AM | 1:30 - 2:00 AM | | | |
| Wednesday | 11 AM | 1:30 - 2:00 AM | | | |
| Thursday | 11 AM | 1:30 - 2:00 AM | | | |
| Friday | 11 AM | 1:30 - 2:30 AM | | | |
| Saturday | 11 AM | 1:30 - 2:30 AM | | | |

An Extended Hours Establishment License is required for any convenience store, filling station, personal service establishment (such as tattoo, body piercing, salon, tailor, tanning, etc.), recording studio or restaurant which is open between the hours of 12:00 a.m. and 5:00 a.m.

Alcohol Establishments Class A: 8:00 am to 9:00 pm Sunday thru Saturday
 Permitted Hours of Operation: Class B: 6:00 am to 2:00 am Sunday thru Thursday, 6:00 am to 2:30 am Friday & Saturday

Entertainment Outdoor Closing Hours: 10:00pm Sunday-Thursday; 12:00am Friday & Saturday; unless a different time, either earlier or later, is established by the Common Council in its approval of the licensee's plan of operation.

11. Signature(s)

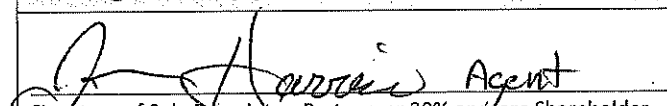
 Signature of Sole Proprietor, Partner, or 20% or more Shareholder
 (If there are no 20% or more shareholders,
 Corporate Officer-print name/title and sign)

 Signature of additional partner or 20% or more shareholder

See Application Information for a complete list of all required application forms.



PUBLIC ENTERTAINMENT PREMISES LICENSE SUPPLEMENTAL APPLICATION

Office of the City Clerk License Division
200 E. Wells St. Room 105, Milwaukee, WI 53202
(414) 286-2238 www.milwaukee.gov/license e-mail address: license@milwaukee.gov

PREMISES ADDRESS: 3945 N 35th St

TYPES OF ENTERTAINMENT (CHECK ALL THAT APPLY)

| | | | |
|---|---|---|---|
| <input type="checkbox"/> Instrumental Musicians | <input checked="" type="checkbox"/> Battle of the Bands | <input checked="" type="checkbox"/> Dancing by Performers | <input checked="" type="checkbox"/> Amusement Machines How many? <u>3</u> |
| <input checked="" type="checkbox"/> Bands | <input checked="" type="checkbox"/> Comedy Acts | <input type="checkbox"/> Adult Entertainment/ Strippers/Erotic Dance | <input checked="" type="checkbox"/> Concerts Approx. # per year? <u>12</u> |
| <input type="checkbox"/> Bowling Alley How many? _____ | <input checked="" type="checkbox"/> Disc Jockey | <input type="checkbox"/> Wrestling | <input type="checkbox"/> Theatrical Performances Approx. # per year? _____ |
| <input type="checkbox"/> Pool Tables How many? _____ | <input type="checkbox"/> Magic Shows | <input checked="" type="checkbox"/> Patron Contests | <input checked="" type="checkbox"/> Jukebox |
| <input type="checkbox"/> Motion Pictures (movies by admission) - How many? _____ | <input type="checkbox"/> Poetry Readings | <input checked="" type="checkbox"/> Patrons Dancing | <input checked="" type="checkbox"/> Karaoke |
| <input checked="" type="checkbox"/> Other: <u>Banquets, youth events, Birthday Parties,</u> | | | |

Entertainment Outdoor Closing Hours: 10:00pm Sunday-Thursdays; 12:00am Friday & Saturday; unless a different time, either earlier or later, is established by the Common Council in its approval of the licensee's plan of operation.

PROMOTERS/SOUND AMPLIFICATION

Will promoters ever be used for any of the entertainment? No Yes If Yes, Describe:
Per Events, Booked Special events

At any time will sound amplification be used? No Yes If Yes, Describe:
P.A System

LEGAL CAPACITY OF PREMISES

160 (Call the Development Center at 414-286-8211 with questions.) Legal capacity determines the fee for your Public Entertainment Premises License. If you would like to request the license be approved with a lower capacity than that listed above, indicate the lower capacity here: _____. If approved, this lower capacity will print on your license and override the capacity listed on your Occupancy Permit.

ACKNOWLEDGEMENT/SIGNATURE

I understand that after the license has been issued, a change to the plan of operation will require a written request to change and approval from the Common Council. I agree to inform the City Clerk within 10 days of any substantial changes in the information supplied in this application. I understand that I shall not willfully refuse to provide the services offered under this license, or add charges or require deposits not required of the general public because of race, color, sex, religion, national origin or ancestry, age, handicap, lawful source of income, marital status, sexual orientation, gender identity or expression, familial status or the fact that a person is now or has been a member of the military service, whether dressed in uniform or not; and shall not seek such information as a condition of employment, or penalize any employee or discriminate in the selection of personnel for training or promotion on the basis of such information.

I have knowledge of the City Ordinances currently regulating public entertainment, and understand that the license may be subject to suspension, non-renewal or revocation, if I violate any rule, law or regulation of the city of Milwaukee and State of Wisconsin.


James Hammer Agent
Signature of Sole Proprietor, Partner or 20% or More Shareholder
(If no 20% or more Shareholder, Corporate Officer - print name/title and sign)

Office Use Only:
Initials: [Signature] Filed: 4-11-2019 App: 291745
Only PEP? No Yes If Yes, Queue to MPD and Email Mgrs/Team Lead (must be heard w/in 60 days)

Tattoo Amusement
3945 N 35th St
Milw WI 53216

James J. Harrison
Agent
Standing Room only
3-29-19

Parking Area
10.5 x 40




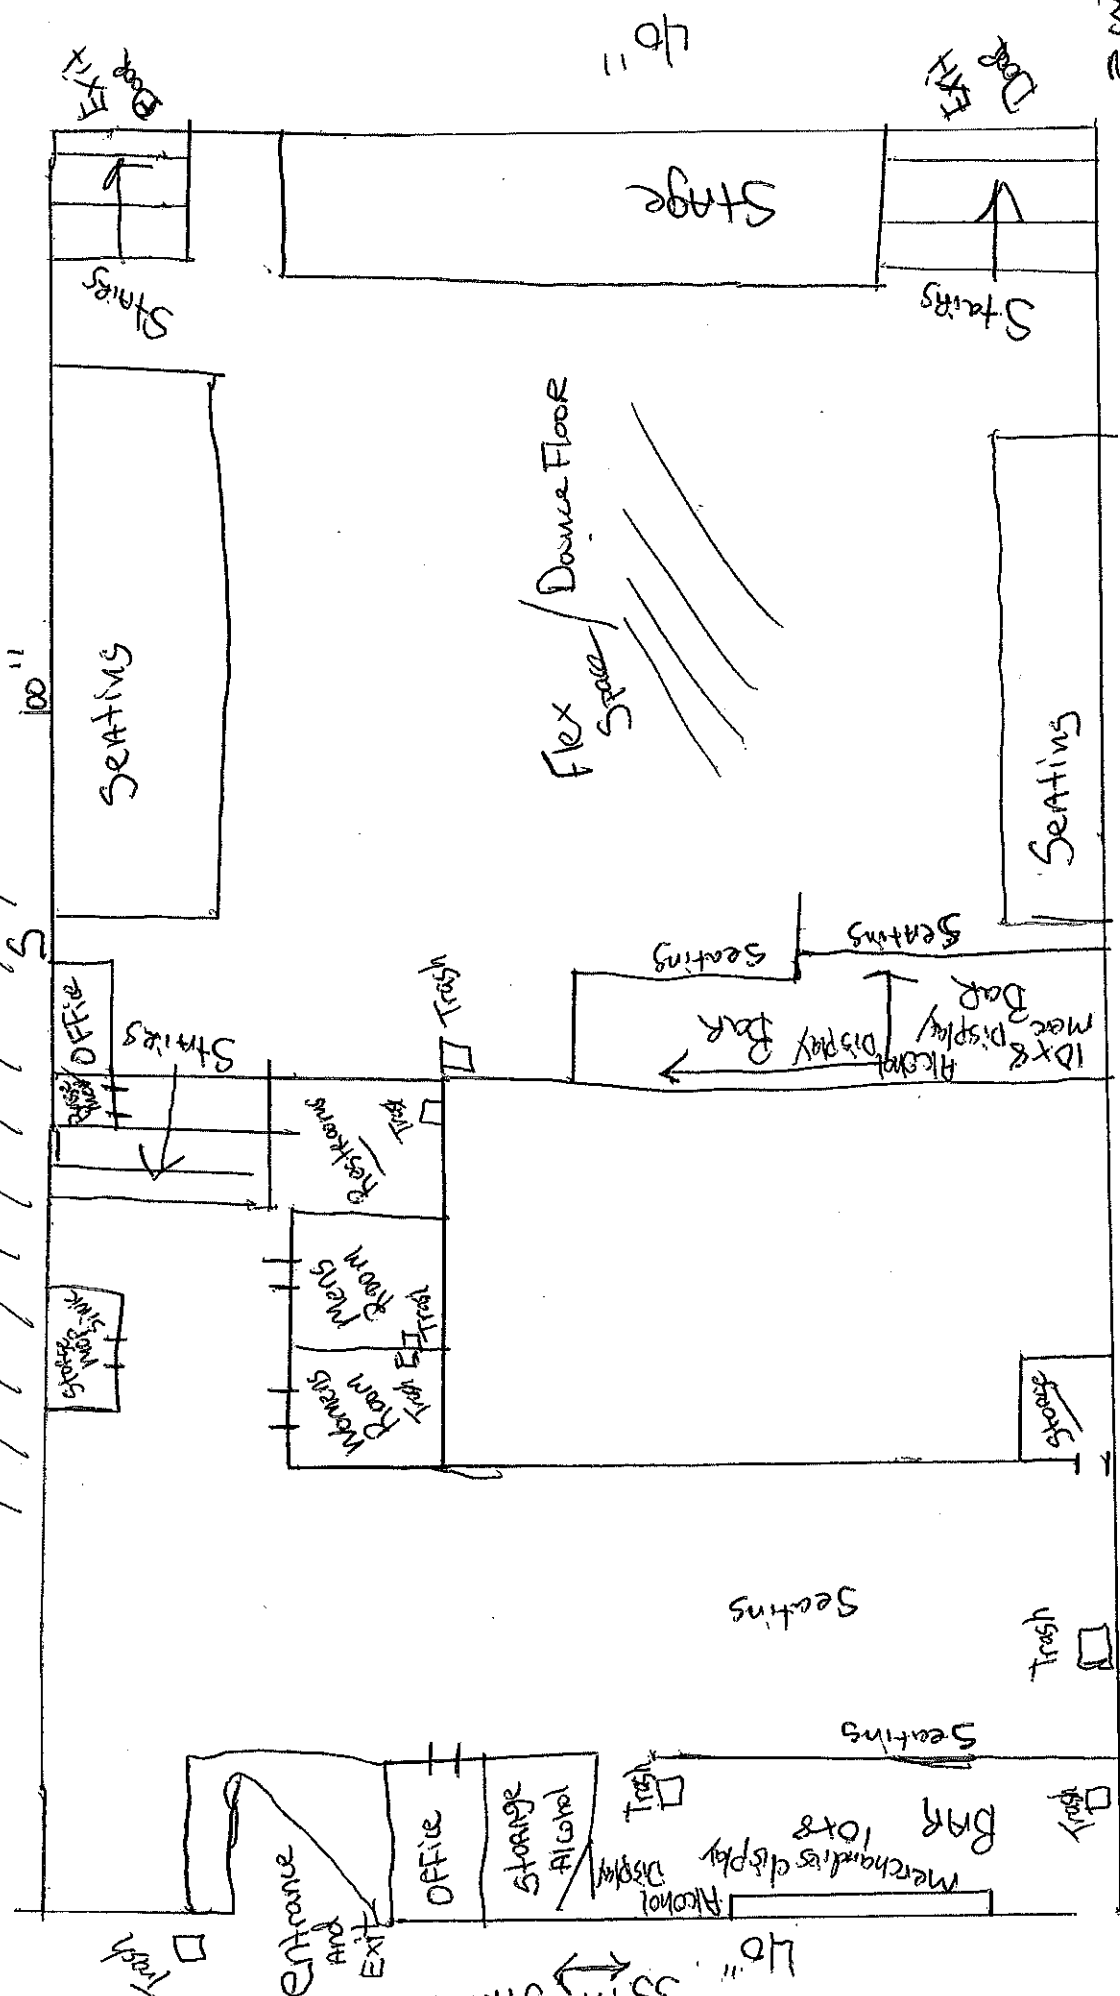


Parking lot 11.5 x 10
St plus Cues
North

Building total sq 4900sf

4/5/19

Taton Amusement
3945 N 35th
Milwaukee, WI
Agent 53216
James Harrisor

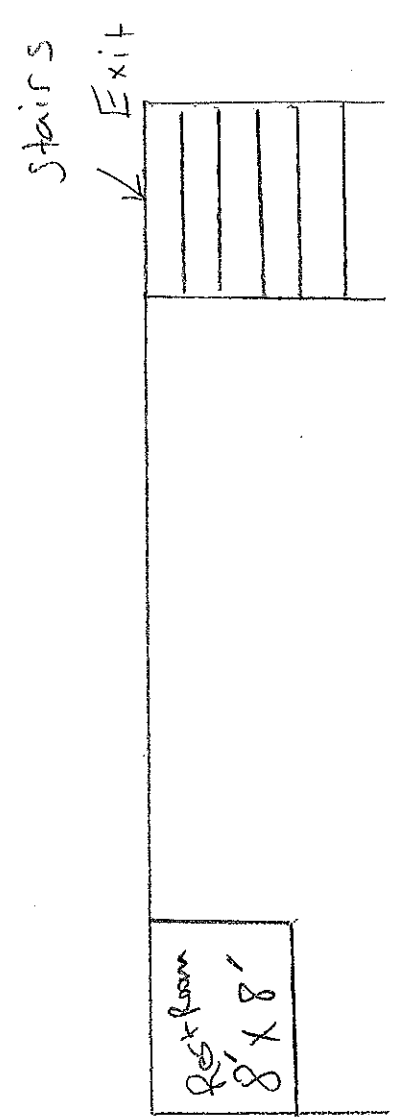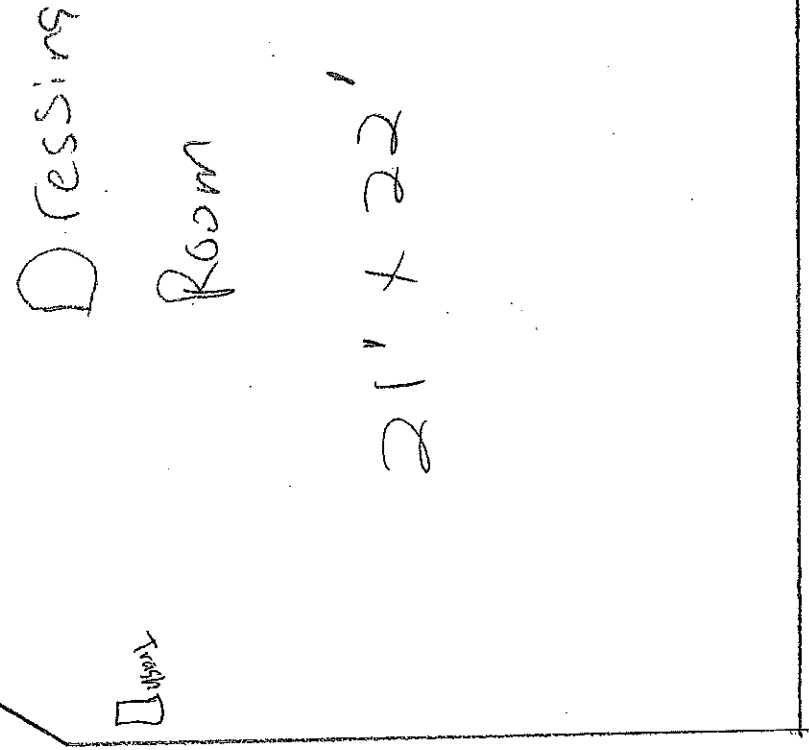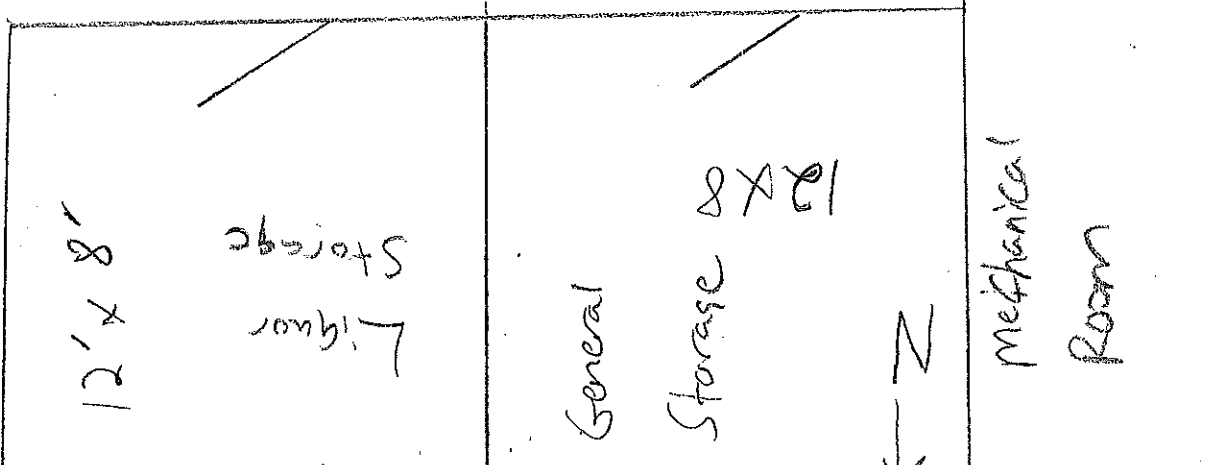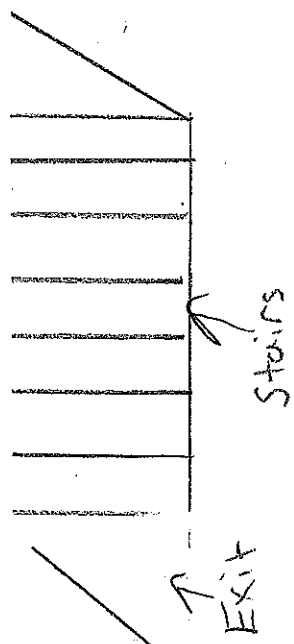



**CITY OF MILWAUKEE
OFFICE OF THE CITY CLERK**

Tuesday, May 28, 2019

COMMITTEE MEETING NOTICE

AD 07

SHALHOUT, Ayser U, Agent
Uthman LLC
5004 W Center St
Milwaukee, WI 53210

You are requested to attend a hearing which is to be held in Room 301-B, Third Floor, City Hall on:

Tuesday, June 04, 2019 at 09:00 AM

Regarding: Your Food Dealer License Renewal Application as agent for "Uthman LLC" for "5 Star Grocery" at 5004 W Center St.

There is a possibility that your application may be denied for one or more of the following reasons: The recommendation of the committee regarding the application shall be based on evidence presented at the hearing. Per MCO 85-4-4, unless otherwise specified in the code, probative evidence concerning non-renewal, suspension or revocation may include evidence of the following: failure of the applicant to meet municipal qualifications, pending charges against or the conviction of any felony, misdemeanor, municipal offense or other offense, the circumstances of which substantially relate to the circumstances of the particular licensed or permitted activity, by the applicant or by any employee or other agent of the applicant. If the activities of the applicant involve a licensed premises, whether the premises tends to facilitate a public or private nuisance or has been the source of congregations of persons which have resulted in any of the following: disturbance of the peace; illegal drug activity; public drunkenness; drinking in public; harassment of passers-by; gambling; prostitution; sale of stolen goods; public urination; theft; assaults; battery; acts of vandalism including graffiti, excessive littering, loitering, illegal parking, loud noise at times when the licensed premise is open for business; traffic violations; curfew violations; lewd conduct; display of materials harmful to minors, pursuant to s. 106-9.6; or any other factor which reasonably relates to the public health, safety and welfare, or failure to comply with the approved plan of operation. See attached police report or correspondence.

Notice for applicants with warrants or unpaid fines:

Proof of warrant satisfaction or payment of fines must be submitted at the hearing on the above date and time. Failure to comply with this requirement may result in a delay of the granting/denial of your application.

Failure to appear at this meeting may result in the denial of your license. Individual applicants must appear only in person or by an attorney. Corporate or Limited Liability applicants must appear only by the agent designated on the application or by an attorney. Partnership applicants must appear by a partner listed on the application or by an attorney. If you wish to do so and at your own expense, you may be accompanied by an attorney of your choosing to represent you at this hearing.

You will be given an opportunity to speak on behalf of the application and to respond and challenge any charges or reasons given for the denial. No petitions can be accepted by the committee, unless the people who signed the petition are present at the committee hearing and willing to testify. You may present witnesses under oath and you may also confront and cross-examine opposing witnesses under oath. If you have difficulty with the English language, you should bring an interpreter with you, at your expense, so that you can answer questions and participate in your hearing.

You may examine the application file at this office during regular business hours prior to the hearing date. Inquiries regarding this matter may be directed to the person whose signature appears below.

Limited parking for persons attending meetings in City Hall is available at reduced rates (5 hour limit) at the Milwaukee Center on the southwest corner of East Kilbourn and North Water Street. Parking tickets must be validated in the first floor information booth in City Hall.

PLEASE NOTE: Upon reasonable notice, efforts will be made to accommodate the needs of disabled individuals through sign language interpreters or other auxiliary aids. For additional information or to request this service, contact the Council Services Division ADA Coordinator at (414) 286-2998, Fax - (414) 286-3456, TDD - (414) 286-2025.

JIM OWCZARSKI, CITY CLERK

BY: _____

Jessica Celella
License Division Manager

If you have questions regarding this notice, please contact the License Division at (414) 286-2238.

MILWAUKEE POLICE DEPARTMENT LICENSING

CRIMINAL RECORD/ORDINANCE VIOLATION/INCIDENTS SYNOPSIS

DATE: 04/11/2019

LICENSE TYPE: FOOD

NEW:

RENEWAL:

No. 291746

Application Date: 04/11/2019

License Location: 5004 W Center St

Business Name: 5 Star Grocery

Licensee/Applicant: SHALHOUT, Ayser U
(Last Name, First Name, MI)

Date of Birth: 10/14/1978

Home Address: 5201 S 13th St #P

City: Milwaukee

State: WI **Zip Code:** 53221

Home Phone:

This report is written by Police Officer David Novak, assigned to the License Investigation Unit, Days.

The Milwaukee Police Department's investigation regarding this application revealed the following:

1. On 01/16/2019 officers conducted a licensed premise check with WI Department Revenue agents at 5004 W. Center St. The agents the licenses not displayed, no invoices for tobacco and the agents seized the un-invoiced tobacco.

Milwaukee Police Department



749 W. State Street Milwaukee, WI 53233

414-933-4444

Case #: 190180087

OtherEvent #: 19-LP-0200

Incident

5004 W CENTER ST Milwaukee, WISCONSIN 53210

Incident Date/Time:: 01/16/2019 13:30:00
District:: 7
Beat:: 750

Business Agent (1)

SHALHOUT, AYSER UTHMAN

Person Involvement: (Must choose Agent
AGENT from drop down): Agent
DOB:: 10/14/1978
Sex:: MALE
Race:: WHITE
Phone 1 Number:: (414)-573-8017
Address:: 8632 W FOREST HILL AV
City:: FRANKLIN
State:: WISCONSIN
Zip Code:: 53132

Licensed Persons Involved (1)

SHALHOUT, AYSER UTHMAN

Person Involvement:: Agent (License Holder)
DOB:: 10/14/1978
Sex:: MALE
Race:: WHITE
Address:: 8632 W FOREST HILL AVE
City:: FRANKLIN
State:: WISCONSIN
Zip Code:: 53132

Licensed Premise Data (1)

Five Star Grocery

Phone 1 Type:: Work
Address:: 5004 W CENTER ST
City:: Milwaukee
State:: WISCONSIN
Zip Code:: 53210
License Type:: Tobacco
Licensee Notification Was Made:: No
Business Was Cited For Violation:: No
Licensee was cooperative: (If not explain in narrative): Yes
Licensee or Manager was on premises at time of violation/incident:: No

Milwaukee Police Department



749 W. State Street Milwaukee, WI 53233

414-933-4444

Case #: 190180087

OtherEvent #: 19-LP-0200

Narrative (1)

INITIAL INVESTIGATION

Mason, Troy L 022626

01/18/2019

This report is written by PO Troy MASON assigned to District Seven squad 7269. On Wednesday January 16th, 2019 PO BUCHNER (squad 7266) responded to 5004 W Center St with the Wisconsin Department of Revenue regarding an Alcohol & Tobacco license investigation. State agents found the following violations

- MSA violation (no packs of cigars can be displayed by packs of cigarettes)
- Licenses were not displayed
- No invoices available for tobacco on site
- Un-invoiced tobacco seized.

END OF REPORT

Officer (2)

| | | |
|---------------------------|------------------------|---------------------|
| Reporting Officer: | Mason, Troy L (022626) | 01/18/2019 13:04:00 |
| Section: (Work Location): | 72 | |
| Approving Officer: | Lopez, Juan A (010979) | 03/13/2019 15:05:14 |
| Section: (Work Location): | 72 | |



Tuesday, May 28, 2019



Notice of Public Hearing

SHALHOUT, Ayser U, Agent
5 Star Grocery at 5004 W Center St
Food Dealer License Renewal Application

Tuesday, June 04, 2019 at 1:15 PM

To whom it may concern:

The above application has been made by the above named applicant(s). This requires approval from the Licenses Committee and the Common Council of the City of Milwaukee. The hearing before the Licenses Committee will take place on 6/4/2019 at 1:15 PM, in Room 301-B, Third Floor, City Hall. If you wish, you may provide testimony at the hearing regarding the request; see below for further information. You are not required to attend the hearing. Once the Licenses Committee makes its recommendation, this recommendation is forwarded to the full Common Council for approval at its next regularly scheduled hearing. Please review the information below and if you have further questions regarding this process, please contact the License Division at (414) 286-2238.

Important details for those wishing to provide information for the Licenses Committee to consider when making its recommendation:

1. The license application is scheduled to be heard at the above time. Due to other hearings running longer than scheduled, you may have to wait some time to provide your testimony.
2. You must appear in person and testify as to matters that you have personally experienced or seen. (You cannot provide testimony for your neighbor, parent or anyone else; this is considered hearsay and cannot be considered by the committee.)
3. No letters or petitions can be accepted by the committee (unless the person who wrote the letter or the persons who signed the petition are present at the committee hearing and willing to testify).
4. Persons opposed to the license application are given the opportunity to testify first; supporters may testify after the opponents have finished.
5. When you are called to testify, you will be sworn in and asked to give your name, and address. (If your first and/or last names are uncommon please spell them.)
6. You may then provide testimony.
 - a. Include only information relating to the above license application.
 - b. Include only information you have personally witnessed or seen.
 - c. Provide concise and relevant information detailing how this business has affected or may affect the peaceful enjoyment of your neighborhood.
 - d. If by the time you have the opportunity to testify, the information you wish to share has already been provided to the committee, you may state that you agree with the previous testimony. Redundant or repetitive testimony will not assist the committee in making its recommendation.
7. After giving your testimony, the members of the Licenses Committee and the licensee may ask questions regarding the testimony you have given or other factors relating to the license application.
8. Business Competition is not a valid basis for denial or non-renewal of a license.
Please Note: If you have submitted an objection to the above application your objection cannot be considered by the committee unless you personally testify at the hearing.

| OCCUPANT | MAIL ADDRESS | CITY, STATE ZIP |
|------------------|--------------------|---------------------|
| CURRENT OCCUPANT | 2729 N 49TH ST | MILWAUKEE, WI 53210 |
| CURRENT OCCUPANT | 2719 N 49TH ST | MILWAUKEE, WI 53210 |
| CURRENT OCCUPANT | 2703 N 49TH ST | MILWAUKEE, WI 53210 |
| CURRENT OCCUPANT | 2725 N 50TH ST | MILWAUKEE, WI 53210 |
| CURRENT OCCUPANT | 2721 N 50TH ST | MILWAUKEE, WI 53210 |
| CURRENT OCCUPANT | 2746 N 50TH ST | MILWAUKEE, WI 53210 |
| CURRENT OCCUPANT | 2718 N 50TH ST | MILWAUKEE, WI 53210 |
| CURRENT OCCUPANT | 4925 W CENTER ST 1 | MILWAUKEE, WI 53210 |
| CURRENT OCCUPANT | 5033 W CENTER ST | MILWAUKEE, WI 53210 |
| CURRENT OCCUPANT | 4915 W CENTER ST 5 | MILWAUKEE, WI 53210 |
| CURRENT OCCUPANT | 4915 W CENTER ST 8 | MILWAUKEE, WI 53210 |
| CURRENT OCCUPANT | 2731 N 49TH ST | MILWAUKEE, WI 53210 |
| CURRENT OCCUPANT | 2723 N 49TH ST | MILWAUKEE, WI 53210 |
| CURRENT OCCUPANT | 2731 N 50TH ST | MILWAUKEE, WI 53210 |
| CURRENT OCCUPANT | 2738 N 50TH ST | MILWAUKEE, WI 53210 |
| CURRENT OCCUPANT | 2728 N 50TH ST | MILWAUKEE, WI 53210 |
| CURRENT OCCUPANT | 2724 N 50TH ST | MILWAUKEE, WI 53210 |
| CURRENT OCCUPANT | 2712 N 50TH ST | MILWAUKEE, WI 53210 |
| CURRENT OCCUPANT | 2675 N 50TH ST | MILWAUKEE, WI 53210 |
| CURRENT OCCUPANT | 2674 N 50TH ST | MILWAUKEE, WI 53210 |
| CURRENT OCCUPANT | 2660 N 50TH ST | MILWAUKEE, WI 53210 |
| CURRENT OCCUPANT | 2676 N 51ST ST | MILWAUKEE, WI 53210 |
| CURRENT OCCUPANT | 2658 N 51ST ST | MILWAUKEE, WI 53210 |
| CURRENT OCCUPANT | 5031 W CENTER ST A | MILWAUKEE, WI 53210 |
| CURRENT OCCUPANT | 5029 W CENTER ST B | MILWAUKEE, WI 53210 |
| CURRENT OCCUPANT | 2715 N 49TH ST | MILWAUKEE, WI 53210 |
| CURRENT OCCUPANT | 2744 N 50TH ST | MILWAUKEE, WI 53210 |
| CURRENT OCCUPANT | 2704 N 50TH ST | MILWAUKEE, WI 53210 |
| CURRENT OCCUPANT | 2740 N 51ST ST | MILWAUKEE, WI 53210 |
| CURRENT OCCUPANT | 2662 N 51ST ST | MILWAUKEE, WI 53210 |
| CURRENT OCCUPANT | 2661 N 50TH ST | MILWAUKEE, WI 53210 |
| CURRENT OCCUPANT | 2736 N 51ST ST | MILWAUKEE, WI 53210 |
| CURRENT OCCUPANT | 2718 N 51ST ST | MILWAUKEE, WI 53210 |
| CURRENT OCCUPANT | 2740 N 50TH ST | MILWAUKEE, WI 53210 |
| CURRENT OCCUPANT | 2734 N 50TH ST | MILWAUKEE, WI 53210 |
| CURRENT OCCUPANT | 2702 N 50TH ST | MILWAUKEE, WI 53210 |
| CURRENT OCCUPANT | 4933 W CENTER ST | MILWAUKEE, WI 53210 |
| CURRENT OCCUPANT | 4925 W CENTER ST 2 | MILWAUKEE, WI 53210 |
| CURRENT OCCUPANT | 5029 W CENTER ST A | MILWAUKEE, WI 53210 |
| CURRENT OCCUPANT | 2657 N 50TH ST | MILWAUKEE, WI 53210 |
| CURRENT OCCUPANT | 4915 W CENTER ST 7 | MILWAUKEE, WI 53210 |
| CURRENT OCCUPANT | 2707 N 49TH ST | MILWAUKEE, WI 53210 |
| CURRENT OCCUPANT | 2730 N 51ST ST | MILWAUKEE, WI 53210 |
| CURRENT OCCUPANT | 2739 N 50TH ST | MILWAUKEE, WI 53210 |
| CURRENT OCCUPANT | 2723 N 50TH ST | MILWAUKEE, WI 53210 |
| CURRENT OCCUPANT | 2734A N 50TH ST | MILWAUKEE, WI 53210 |

| | | |
|------------------|--------------------|---------------------|
| CURRENT OCCUPANT | 2720 N 50TH ST | MILWAUKEE, WI 53210 |
| CURRENT OCCUPANT | 2744 N 51ST ST | MILWAUKEE, WI 53210 |
| CURRENT OCCUPANT | 5003 W CENTER ST | MILWAUKEE, WI 53210 |
| CURRENT OCCUPANT | 2672 N 50TH ST | MILWAUKEE, WI 53210 |
| CURRENT OCCUPANT | 2658 N 50TH ST | MILWAUKEE, WI 53210 |
| CURRENT OCCUPANT | 2663 N 50TH ST | MILWAUKEE, WI 53210 |
| CURRENT OCCUPANT | 2655 N 50TH ST | MILWAUKEE, WI 53210 |
| CURRENT OCCUPANT | 4915 W CENTER ST 2 | MILWAUKEE, WI 53210 |
| CURRENT OCCUPANT | 2725 N 49TH ST | MILWAUKEE, WI 53210 |
| CURRENT OCCUPANT | 2707A N 49TH ST | MILWAUKEE, WI 53210 |
| CURRENT OCCUPANT | 2734 N 51ST ST | MILWAUKEE, WI 53210 |
| CURRENT OCCUPANT | 2728 N 51ST ST | MILWAUKEE, WI 53210 |
| CURRENT OCCUPANT | 2722 N 51ST ST | MILWAUKEE, WI 53210 |
| CURRENT OCCUPANT | 4915 W CENTER ST 3 | MILWAUKEE, WI 53210 |
| CURRENT OCCUPANT | 4915 W CENTER ST 1 | MILWAUKEE, WI 53210 |
| CURRENT OCCUPANT | 4915 W CENTER ST 6 | MILWAUKEE, WI 53210 |
| CURRENT OCCUPANT | 2705 N 49TH ST | MILWAUKEE, WI 53210 |
| CURRENT OCCUPANT | 2724 N 51ST ST | MILWAUKEE, WI 53210 |
| CURRENT OCCUPANT | 2741 N 50TH ST | MILWAUKEE, WI 53210 |
| CURRENT OCCUPANT | 2719 N 50TH ST | MILWAUKEE, WI 53210 |
| CURRENT OCCUPANT | 2656 N 50TH ST | MILWAUKEE, WI 53210 |
| CURRENT OCCUPANT | 2660 N 51ST ST | MILWAUKEE, WI 53210 |
| CURRENT OCCUPANT | 2735 N 50TH ST | MILWAUKEE, WI 53210 |
| CURRENT OCCUPANT | 2733 N 50TH ST | MILWAUKEE, WI 53210 |
| CURRENT OCCUPANT | 2729 N 50TH ST | MILWAUKEE, WI 53210 |
| CURRENT OCCUPANT | 2706 N 50TH ST | MILWAUKEE, WI 53210 |
| CURRENT OCCUPANT | 2746 N 51ST ST | MILWAUKEE, WI 53210 |
| CURRENT OCCUPANT | 2738 N 51ST ST | MILWAUKEE, WI 53210 |
| CURRENT OCCUPANT | 4925 W CENTER ST 3 | MILWAUKEE, WI 53210 |
| CURRENT OCCUPANT | 4925 W CENTER ST 4 | MILWAUKEE, WI 53210 |
| CURRENT OCCUPANT | 2656 N 51ST ST | MILWAUKEE, WI 53210 |
| CURRENT OCCUPANT | 4915 W CENTER ST 4 | MILWAUKEE, WI 53210 |

Total Records: 78

Radius: 250.0 feet and Center of Circle: 5004 W Center St



BUSINESS LICENSE RENEWAL PLAN OF OPERATION

Office of the City Clerk License Division
200 E. Wells St. Room 105, Milwaukee, WI 53202

| Licenses to be Renewed | Renewal Fee(s) | |
|-----------------------------------|-----------------|---|
| Food Dealer - FOOD 8835 | \$575.00 | Expiration Date: 3/30/2019 File By Date: 4/19/2019 Date Late Fee Begins: 4/20/2019 Late Fee Amount: 75 |
| Extended Hours - | | |
| Filling Station - | | |
| Cigarette & Tobacco - CIG 1027336 | \$100.00 | |
| Weights & Measures - | | |
| Sidewalk Dining - | | |
| TOTAL DUE | \$750.00 | |

Legal Entity Name: Uthman LLC

Premises Address: 5004 W CENTER ST

Changes Since Last Application?

Are there any changes in your plans to address litter, noise, and/or security? No Yes If yes, describe: _____

Are there any changes to the hours of operation (as listed on your current license)? No Yes If yes, describe: _____

Are there any changes to your current plan of operation or floor plan*? No Yes If yes, describe: _____

*If there are changes to the floor plan, a new floor plan must be submitted with this renewal application. A sample plan can be found online at www.milwaukee.gov/licenses under License Forms and Related Information.

Weights & Measures Licensees Only

Number/Type of Devices:

Are there any changes to the number or types of devices? No Yes If yes, contact our office for further instructions.

Food Dealer Licensees Only

Your current food license includes the following business operations: **Processing, Hazardous Foods, Sales \$20,001 - \$200,000, Convenience**
Are there any changes to your plan of operation (for example, adding processing, changing sales amount or complexity, etc.)? No Yes

If yes, you must complete a "Request to Modify Food Establishment/Food Operation Plan" which can be obtained at www.milwaukee.gov/licenses under "Forms and Related Information" or by contacting our office.

All Applicants: Signature

Signature of Sole Proprietor, a Partner, or if a Corporation or LLC, the Agent must sign