


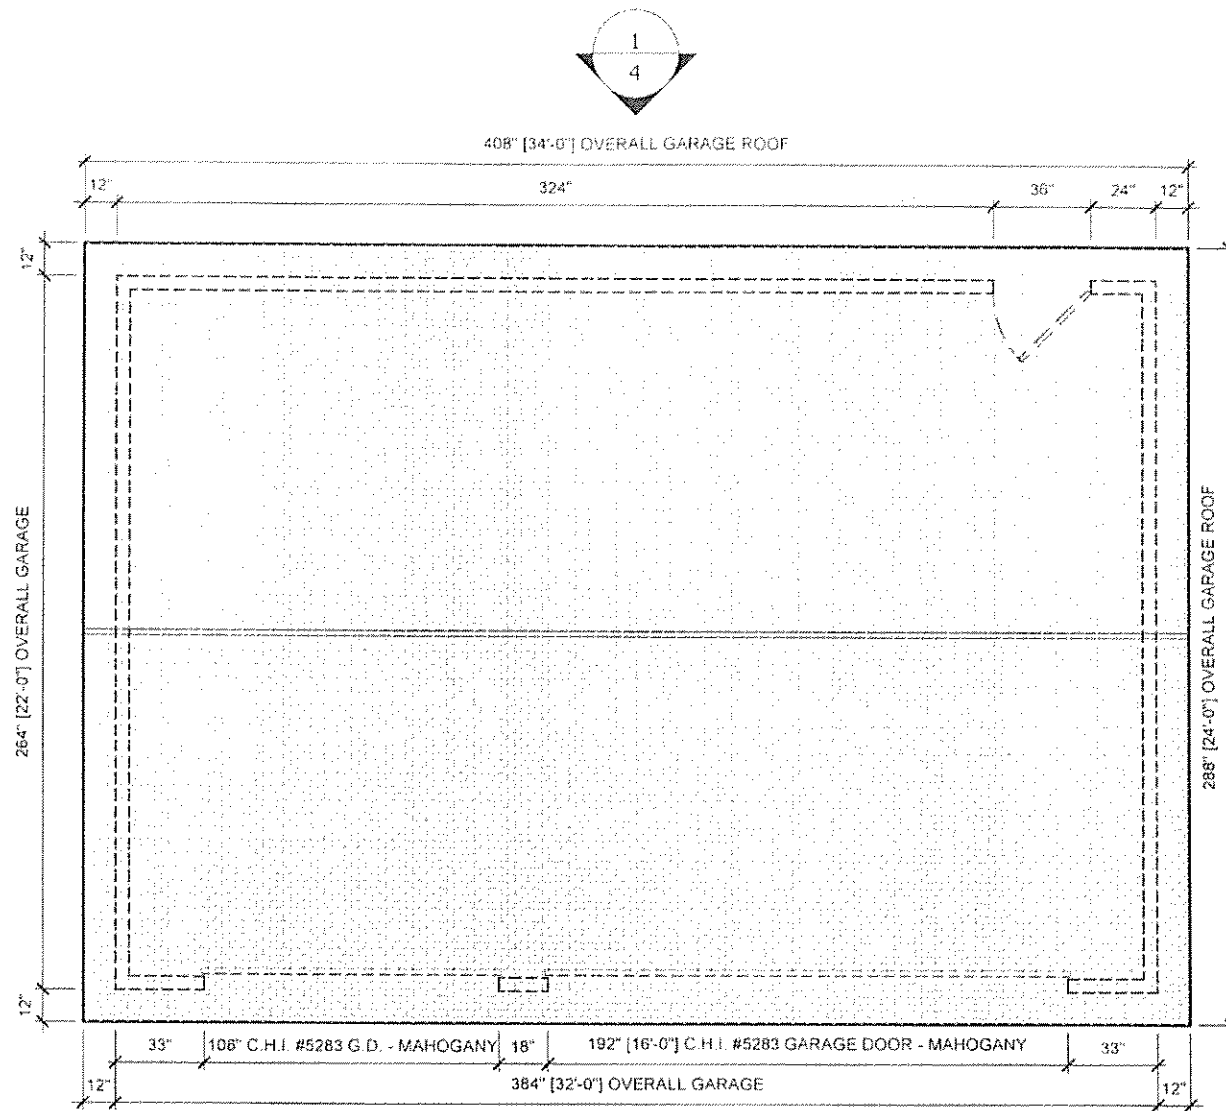

1 PLAN VIEW:


SCALE: N.T.S.

NOTE: SEE SECTION 1 ON PAGES 6 & 7
FOR TYPICAL DETAILS


AMY LAMB RESIDENCE

DATE: 12/23/2015

PAGE: 1 OF 6

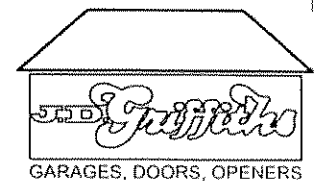

19'-6" ELE

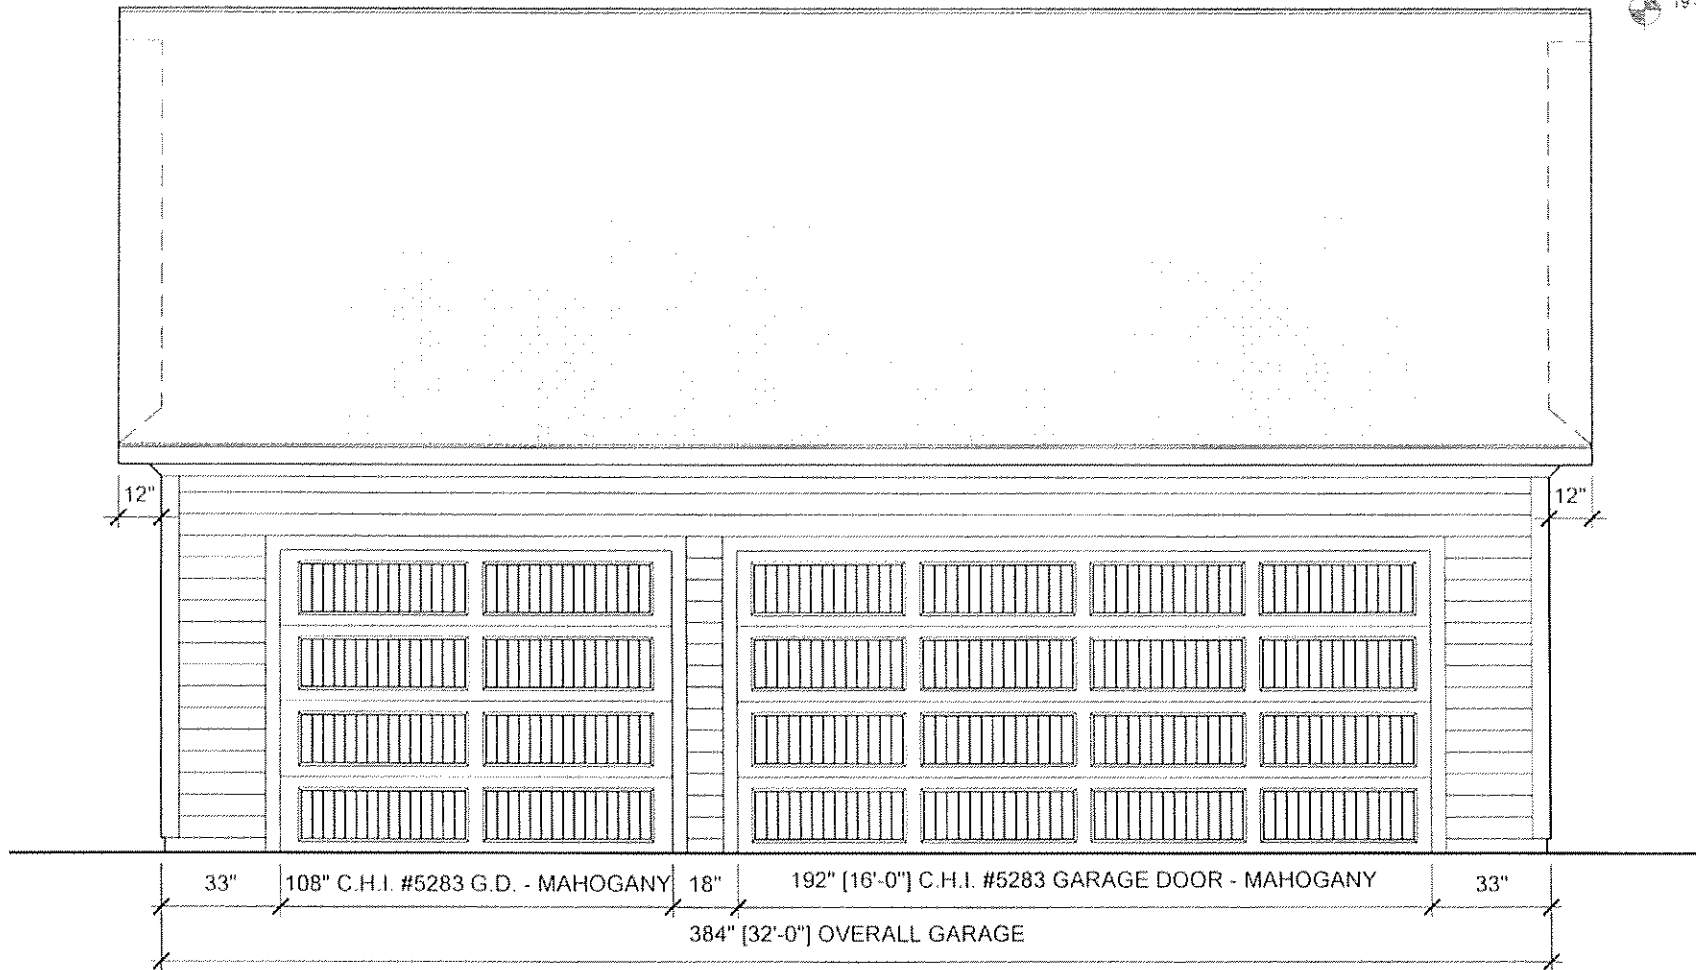

1


ELEVATION:


Scale: 1/4"=12"

AMY LAMB RESIDENCE

DATE: 12.23.2015

PAGE: 2 OF 6

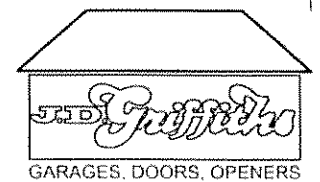

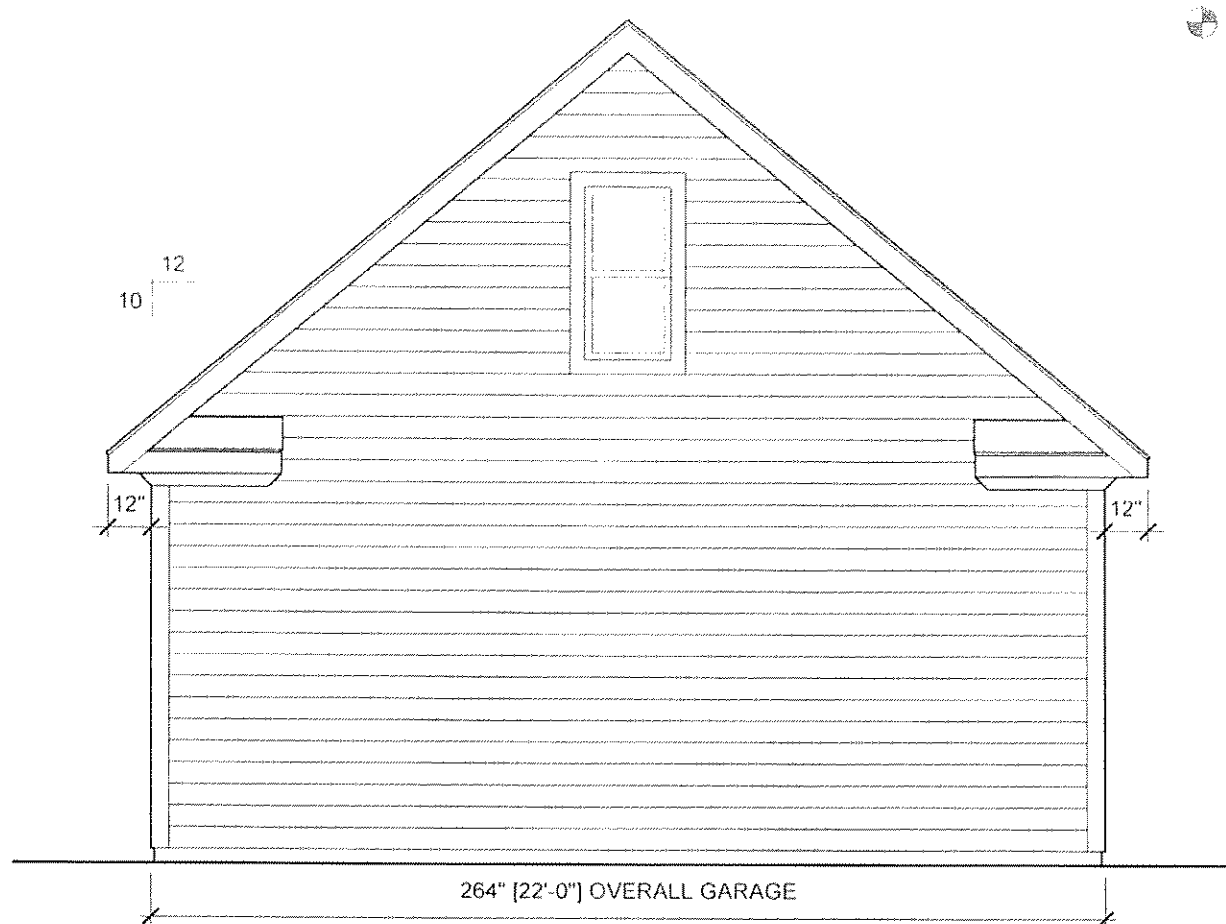

1


ELEVATION:

Scale: 1/4"=12"


AMY LAMB RESIDENCE

DATE 12.23.2015

PAGE 3 OF 6

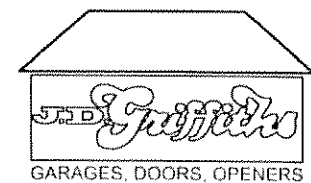

19'-6" ELE

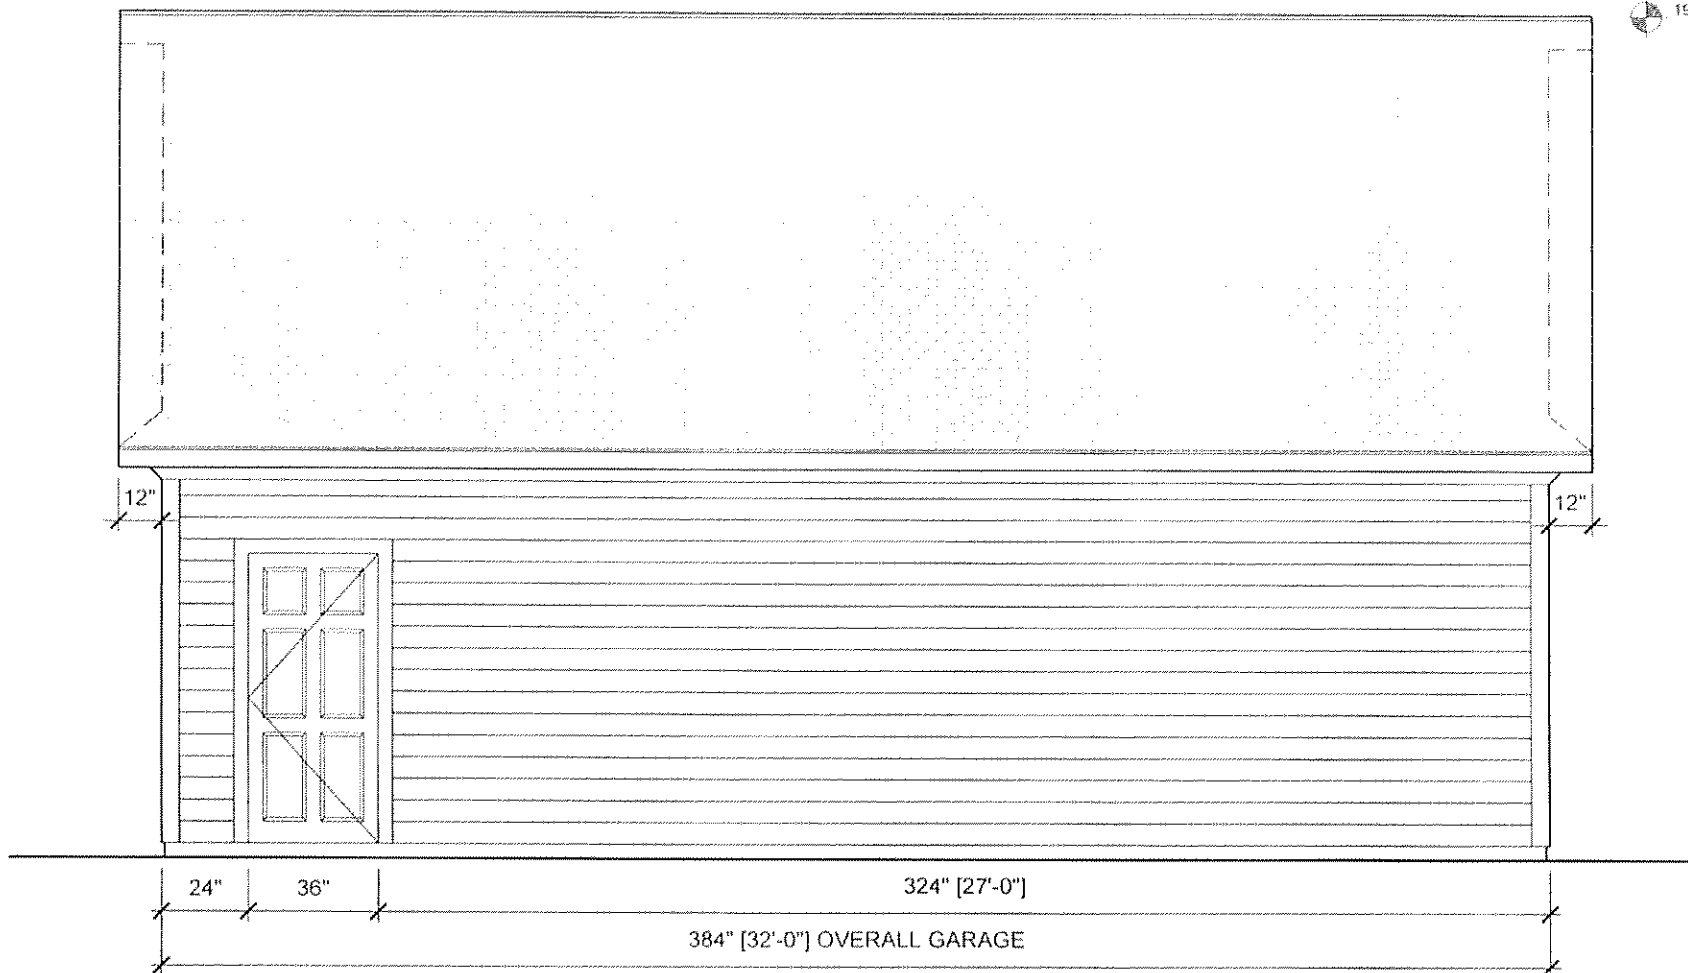

1


ELEVATION:


Scale: 1/4"=12"

AMY LAMB RESIDENCE

DATE: 12.23.2015

PAGE: 4 OF 6

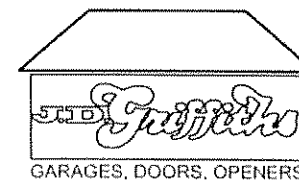

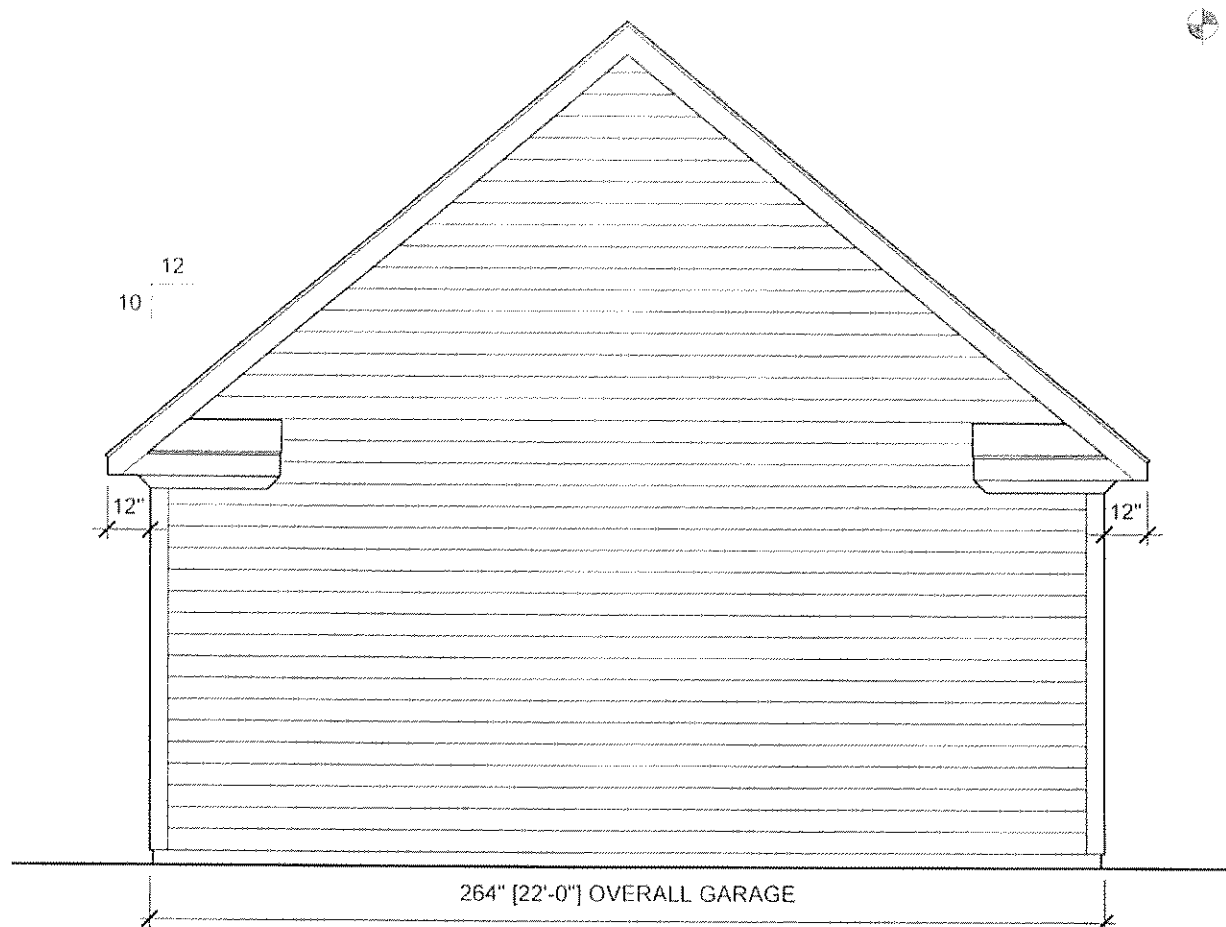

1

ELEVATION:

Scale: 1/4" = 12"

AMY LAMB RESIDENCE

DATE 12/23/2015

PAGE: 5 OF 6

