






# CITY OF MILWAUKEE

## DPW – Infrastructure Services Division – Transportation Operations

Regarding the recommendation for changing of yield control to stop control on South 85<sup>th</sup> Street at West Warnimont Avenue.



-  = EXISTING STOP
-  = EXISTING YIELD
-  = SIGNAL
-  = INSTALLATION OF STOP
-  = REMOVAL OF YIELD

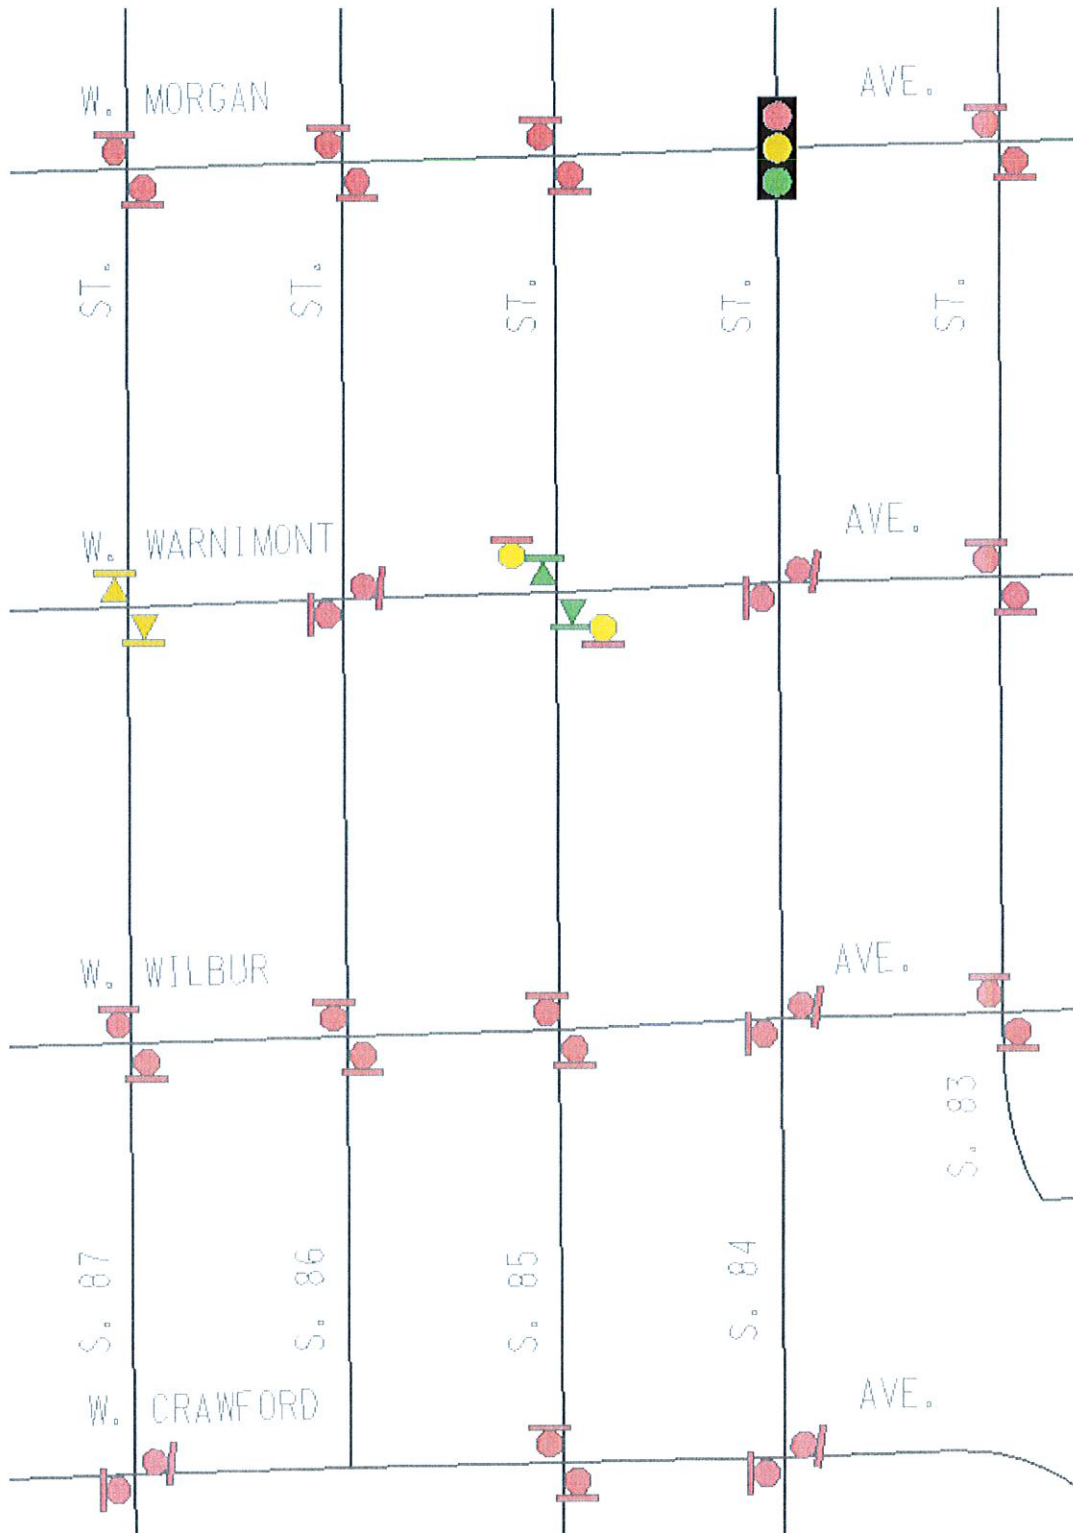


Exhibit A