


TRAFFIC CONTROL LEGEND		NOTES	PHASE 2C	
WORK AREA	TEMPORARY ADA RAMP	<ul style="list-style-type: none">• HALF ROAD CLOSURE ON N JEFFERSON ST NORTHBOUND• NO PARKING IN WORK AREA• ASPHALT WALK PATH, TEMPORARY ADA RAMP, PEDESTRIAN FENCING AND CONCRETE JERSEY BARRIER FOR FOOT TRAFFIC	Primoris Services Corporation Q3 Contracting: 262-522-8015	Q3 JOB NO: 2528021
TEMP. SIGN SUPPORT	ASPHALT WALK PATH			PROJECT/P.O.#: I.O. 615228
TRAFFIC CONTROL DRUM WITH LIGHT	CONCRETE JERSEY BARRIER			PREPARED BY: JOEL QUINTANA
TYPE III BARRICADE WITH ATTACHED SIGN	PEDESTRIAN FENCING		DATE PREPARED: 02/17/2020	STAGING TIME: 1 HOUR
TYPE III BARRICADE WITHOUT SIGN			CUSTOMER NAME: WE ENERGIES (MPE)	ORDERED BY: PAUL TADDA
TYPE II SIGN SUPPORT			PROJECT LOCATION: E ST PAUL AVE AND N JEFFERSON	
NO PARKING ANYTIME			CITY: MILWAUKEE	
			WORK DESCRIPTION:	

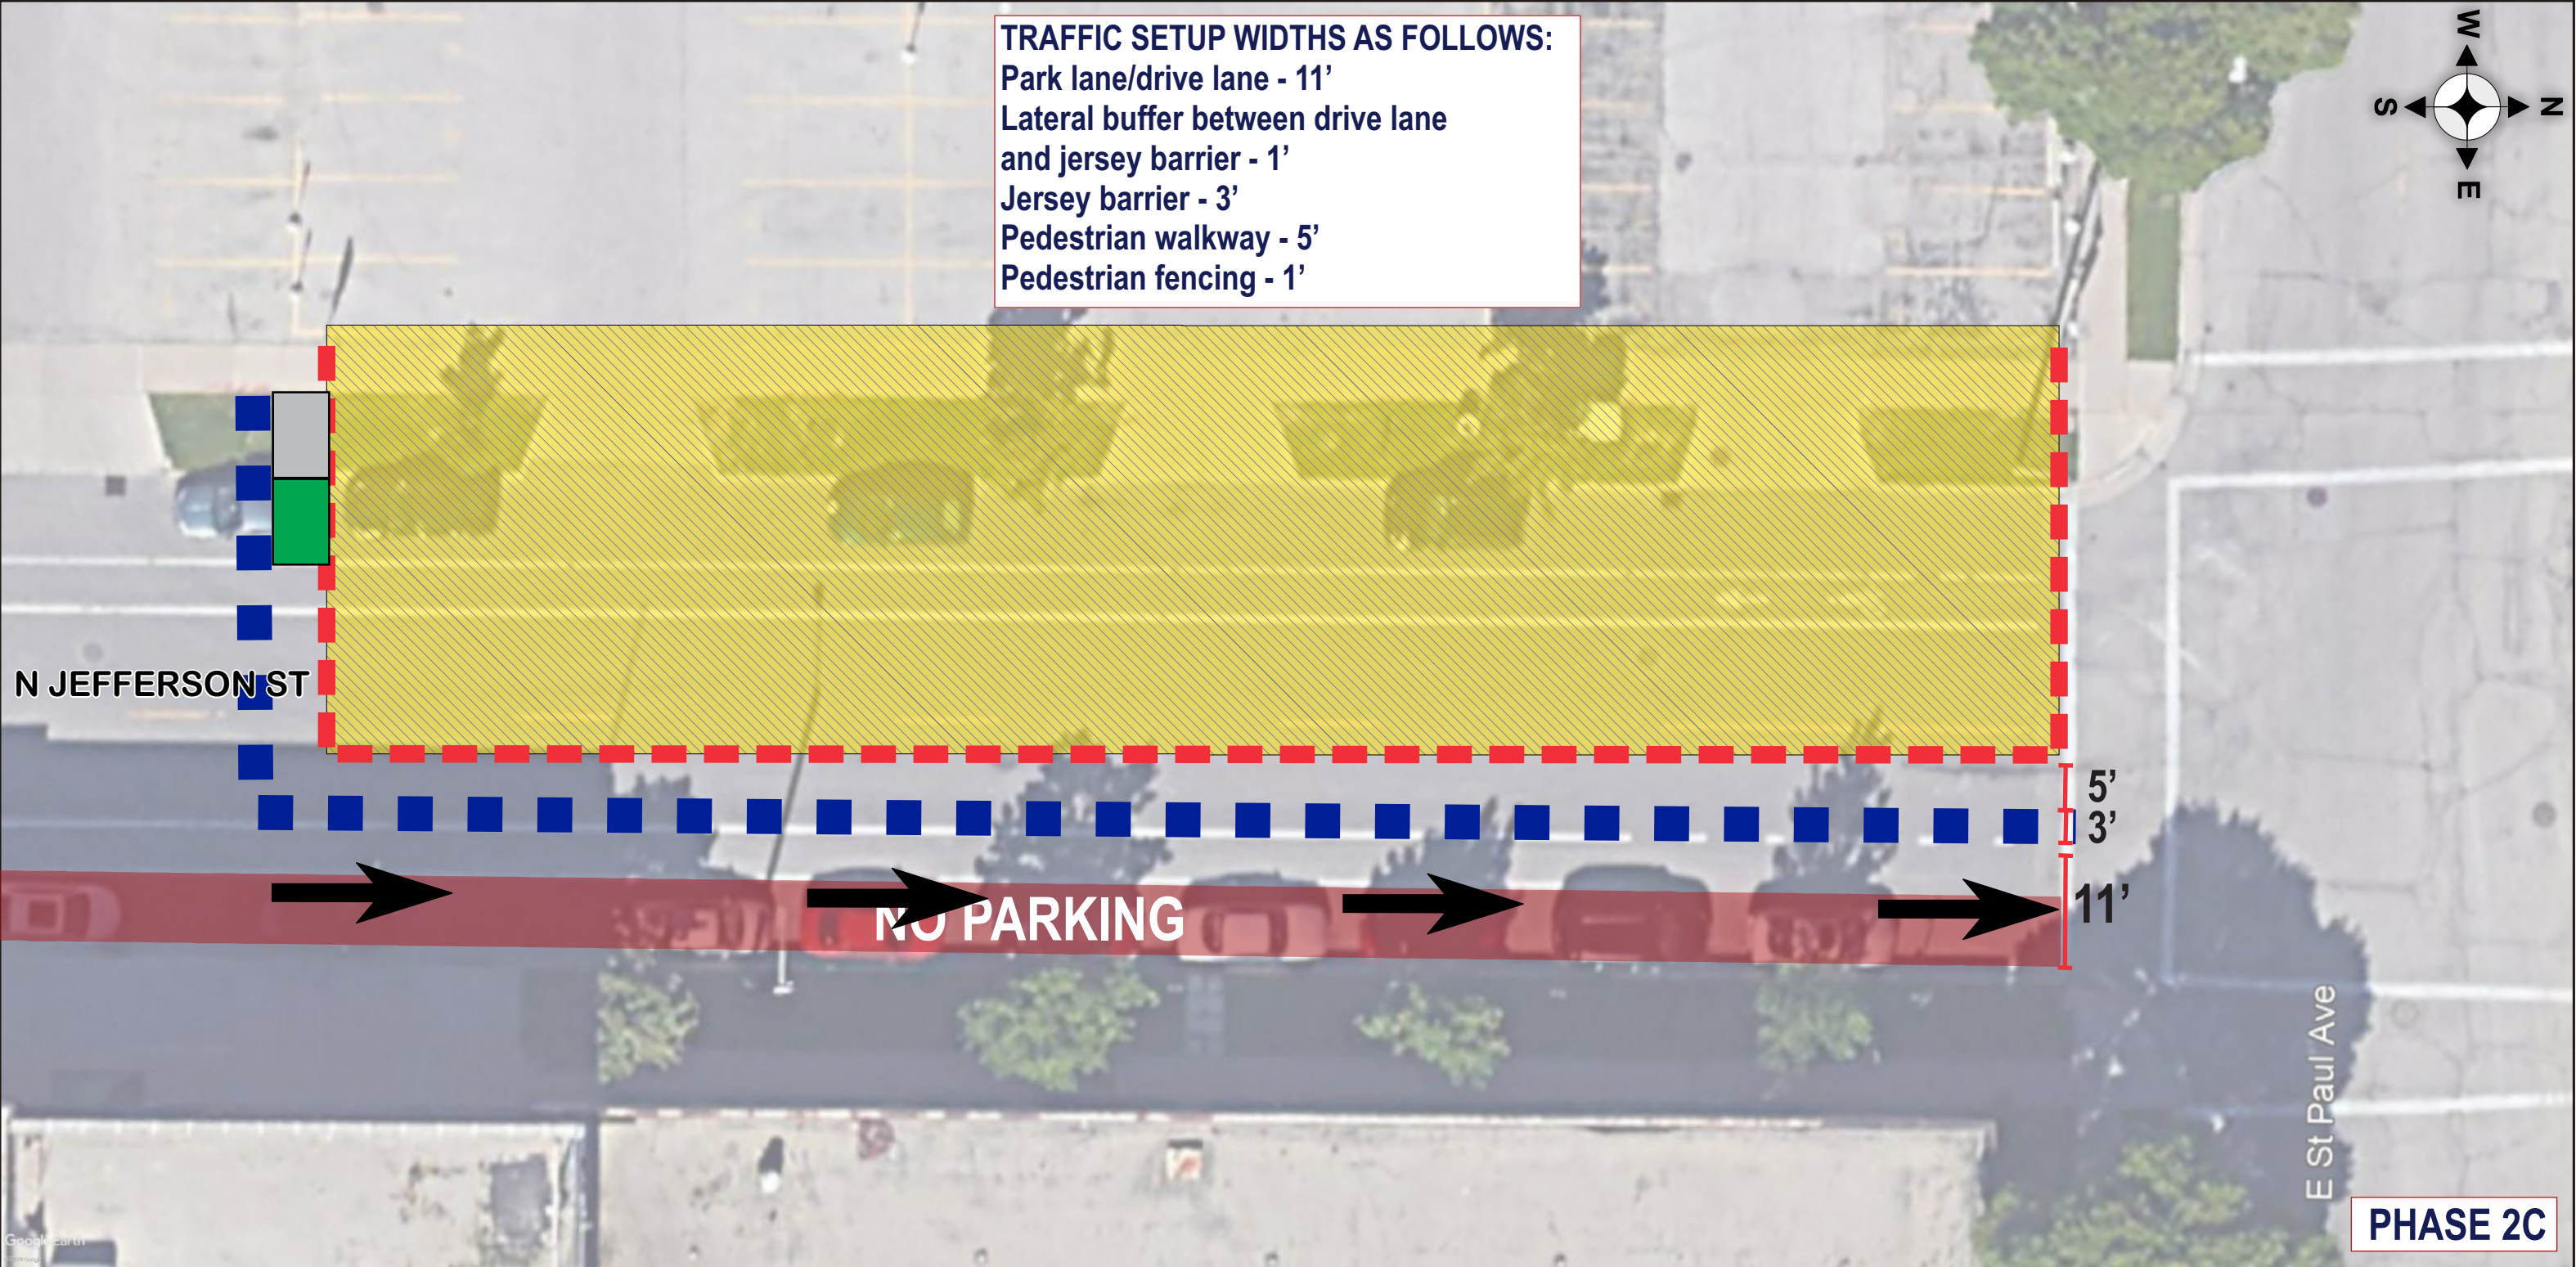

TRAFFIC CONTROL LEGEND

WORK AREA	TEMPORARY ADA RAMP
TEMP. SIGN SUPPORT	ASPHALT WALK PATH
TRAFFIC CONTROL DRUM WITH LIGHT	CONCRETE JERSEY BARRIER
TYPE III BARRICADE WITH ATTACHED SIGN	PEDESTRIAN FENCING
TYPE III BARRICADE WITHOUT SIGN	
TYPE II SIGN SUPPORT	
NO PARKING ANYTIME	

- HALF ROAD CLOSURE ON N JEFFERSON ST NORTHBOUND
- NO PARKING IN WORK AREA
- ASPHALT WALK PATH, TEMPORARY ADA RAMP, PEDESTRIAN FENCING AND CONCRETE JERSEY BARRIER FOR FOOT TRAFFIC

 Primoris Services Corporation Q3 Contracting: 262-522-8015	
	PROJECT/P.O.#: I.O. 615228
	PREPARED BY: JOEL QUINTANA
DATE PREPARED: 02/17/2020	STAGING TIME: 1 HOUR
CUSTOMER NAME: WE ENERGIES (MPE)	ORDERED BY: PAUL TADDA
PROJECT LOCATION: E ST PAUL AVE AND N JEFFERSON	
CITY: MILWAUKEE	
WORK DESCRIPTION:	