



# CITY OF MILWAUKEE

## DPW – Infrastructure Services Division – Transportation Operations

Regarding the recommendation for installation of stop control on South 28<sup>th</sup> Street at West Lapham Street.

 = EXISTING STOP  
 = NEW STOP

 = SIGNAL

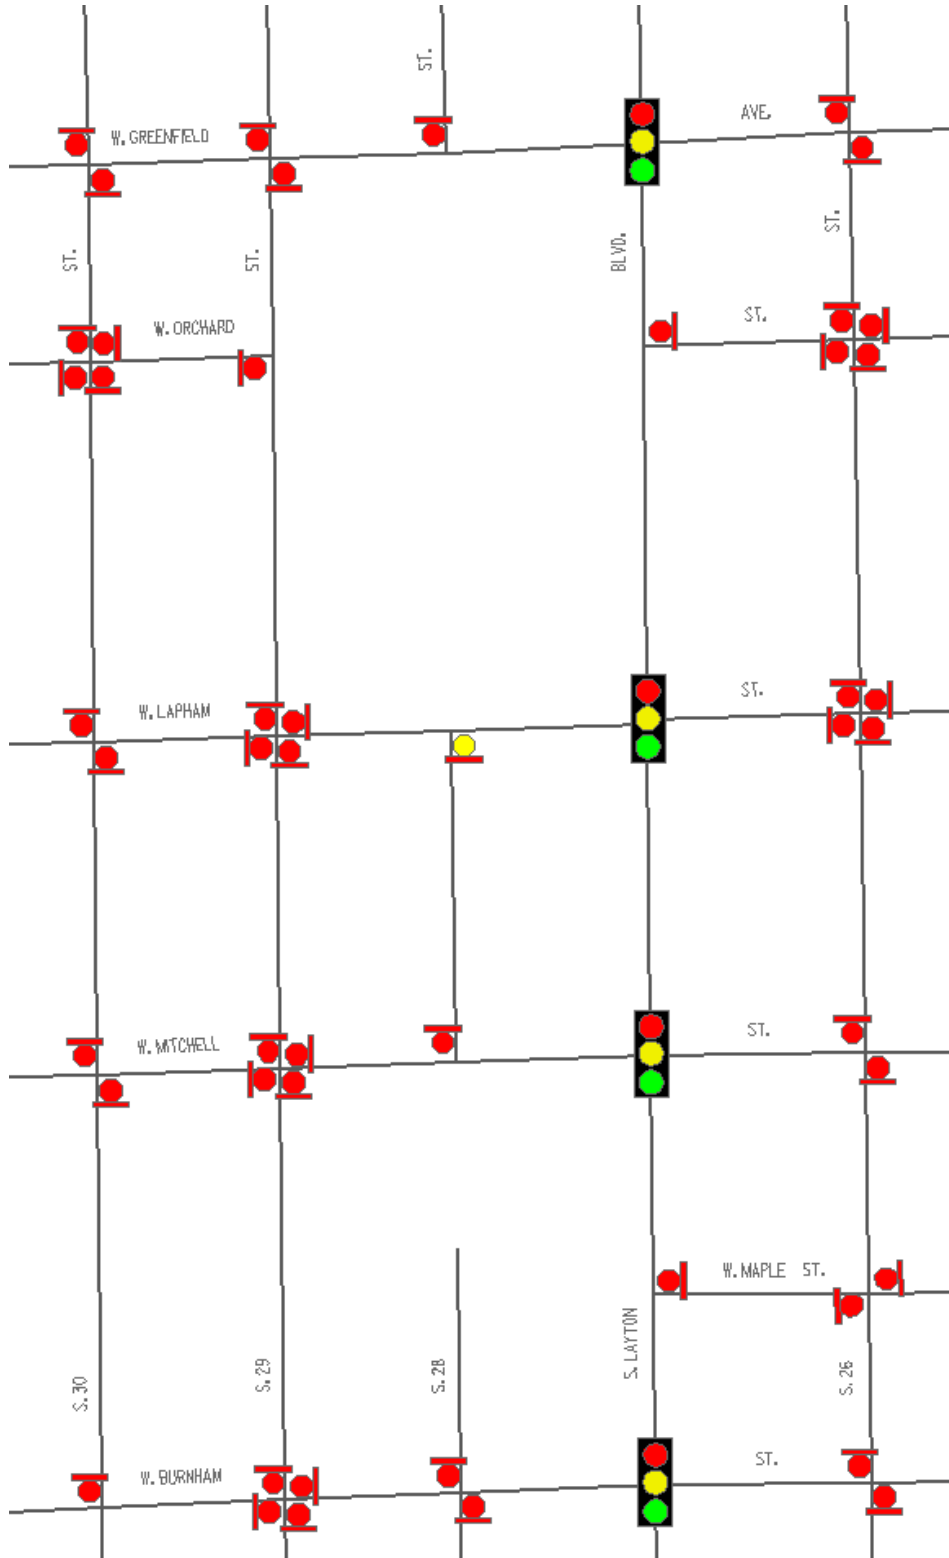


Exhibit A