


SURVEY MEASURES - EXTERIOR 2-SIDED CABINET

1/2" = 1' - 0" SCALE

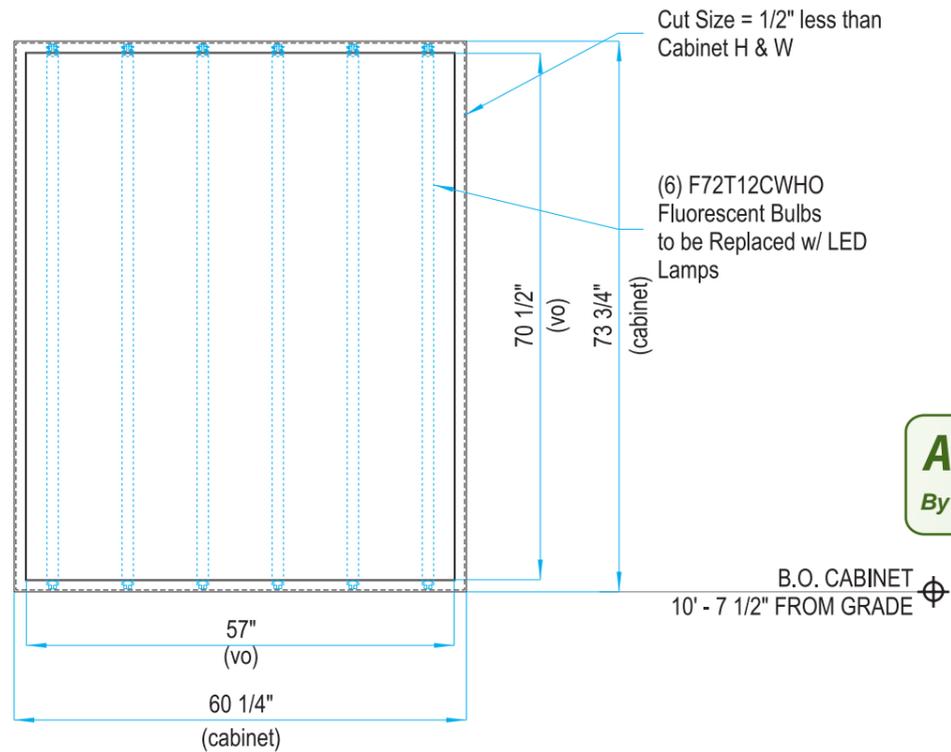

COLOR SCHEDULE:

- 3M 3630-127 'INTENSE BLUE' Translucent Vinyl Film 1st surface app
- 3M 3630-141 'GOLD NUGGET MET' Translucent Vinyl Film 1st surface app
- 3M 3630-69 'DURANODIC' Vinyl Film 1st surface app, Reverse-Weeded (Opt-B)
- .150" Thk White Polycarbonate Faces

APPROVED

By Tim Askin - Milwaukee HPC at 4:26 pm, Mar 16, 2021



[13525-01] FIRST FED-MITCHELL ST. FACE-01 (Opt-B)


(2) Req'd

1/2" = 1' - 0" SCALE

Fab/ install (2) 73.25"H X 59.75" x 0.150: Thk White Poly faces w/ 1st surface vinyl graphics.

Cabinet = 73.75" x 60.25"
Est Cut Size = 73.25" x 59.75"
V.O. = 70.5"
Retainer = 1.5"
Vinyl: (per color schedule)

BKGD OPTION IS
3M 3630-69 DURANODIC VINYL FILM
W/ WHITE OUTLINE AROUND
FLAG AND HORIZONTAL LINES,
LETTERS REV-WEEDED, IN WHITE

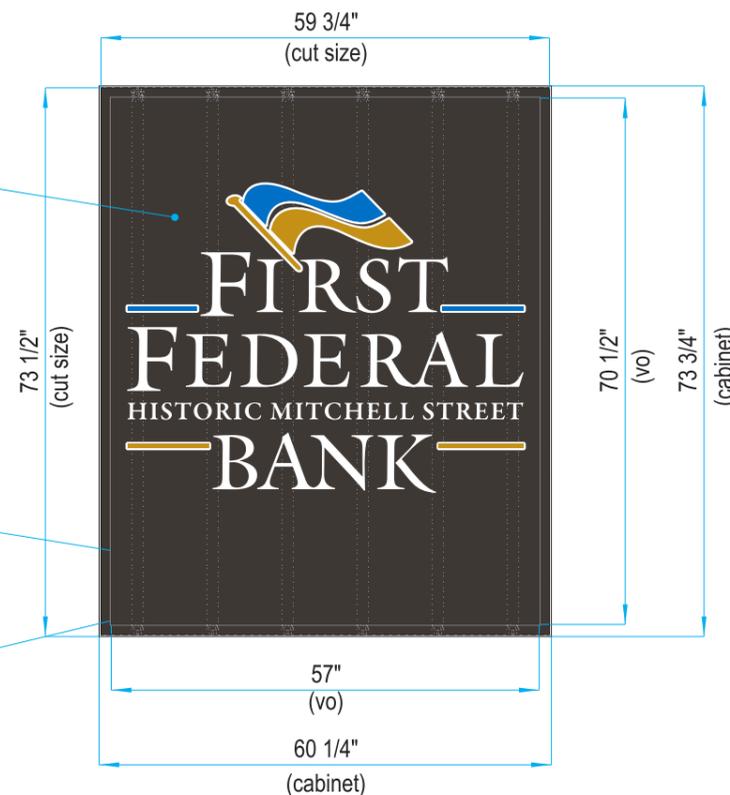

[13525-03] FIRST FED-MITCHELL ST. RETRO

Materials and labor to retro pylon sign to LED.
Replace: (6) Existing F72T12CWHO Fluorescent Bulbs with
(6) Keystone 72" 31W 360° T8 LED Tube and
(1) Keystone 10KV surge protector.

(2) REPLACEMENT .150" THK
WHITE POLYCARBONATE FACES W/
1ST SURFACE APPLIED VINYL FILM REQ'D

(6) KEYSTONE 72" 31W1 360° T8
LED TUBE - (RETRO INCLUDES (1)
KEYSTONE 10KV SURGE PROTECTOR)



SignEffectz Inc.

1827 W. Glendale Ave. Milwaukee, WI 53209
414.264.5504
414.262.5564
www.signeffectz.com

Disclaimer:
THIS IS AN ORIGINAL DESIGN CREATED BY SIGN EFFECTZ. THE SUBMITTED DESIGN PROTECTED UNDER COPYRIGHT LAWS OF THE UNITED STATES CODE YOU AGREE NOT TO COPY PHOTOGRAPH MODIFY OR SHARE DIRECTLY OR INDIRECTLY ANY OF THE FOREGOING HELD BY YOU WITH ANY OTHER PARTY, NOR WILL YOU PERMIT ANY THIRD PARTY TO DO ANY OF THE FOREGOING WITHOUT THE WRITTEN CONSENT OF SIGN EFFECTZ.

THIS SIGN IS INTENDED TO BE INSTALLED IN ACCORDANCE WITH THE REQUIREMENTS OF ARTICLE 600 OF THE NEC AND/OR OTHER APPLICABLE LOCAL CODES. THIS INCLUDES PROPER GROUNDING AND BONDING OF THE SIGN.

First Federal Bank/ Mitchell St. Faces

[13525-01] FIRST FED-MITCHELL ST. FACE-01:
Fab/ install (2) new flat poly faces w/ 1st surface vinyl graphics per surveyed dimensions.
approximate size = 5' wide x 6' tall.

[13525-02] FIRST FED-MITCHELL ST. SURVEY:
Survey pylon sign for new faces.

[13525-03] FIRST FED-MITCHELL ST. RETRO:
Mat's and labor to retro pylon sign to LED.
Quoted as (6) F72 LED Replacement bulbs.
(Will need to verify when we do the survey of the sign.)

Project Address:
First Federal Bank
1039 W Historic Mitchell St.,
Milwaukee, WI 53204


Billing Address (if different):
First Federal Bank
1360 S. Moorland Rd.,
Brookfield, WI 53005

Rev.	Description	Date	Init
01	Opt-A removed - Release w/ Opt-B	03/10/21	AE
02			
03			
04			
05			
06			
07			
08			
09			
10			


Project Notes:
Option B Approved w/ rev-weeded 3M 3630-69 'Duranodic' Vinyl Film and white outline for better night illumination - Copy changed to white for better visibility.
Graphic appearance similar to Bay View.

Copyright © 2021 Sign Effectz Inc. All Rights Reserved


AAE	MD	JD	<input type="checkbox"/> SRFR	<input type="checkbox"/> CUSTOMER APPROVAL
DRAWN BY:	MGR:	CHK BY:	<input type="checkbox"/> PERMIT	<input type="checkbox"/> SURVEY
			<input type="checkbox"/> COMPLETED:	<input type="checkbox"/> ENG
DATE:	03/02/21	SCALE:	1/2" = 1' - 0"	
B	29892270	P_01	01	
SIZE:	PROJECT NO:	SHEET NO:	REV	
PRODUCTION RELEASE NO:	01	VERSION:	03	
13274	13525	01		
ESTIMATE NO:	WORK ORDER NO.	ITEM		

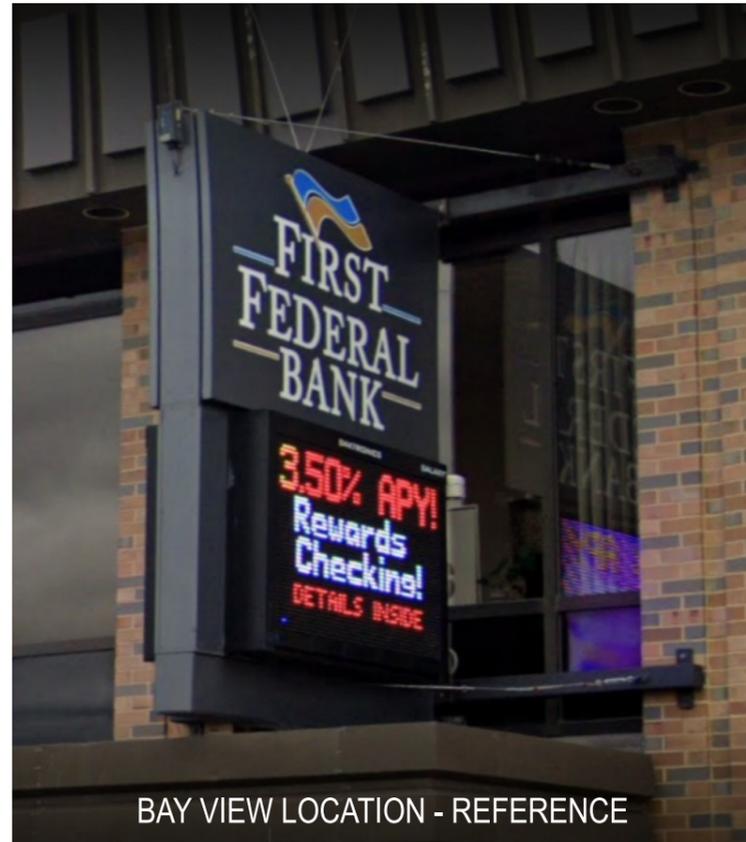

BAY VIEW LOCATION - REFERENCE

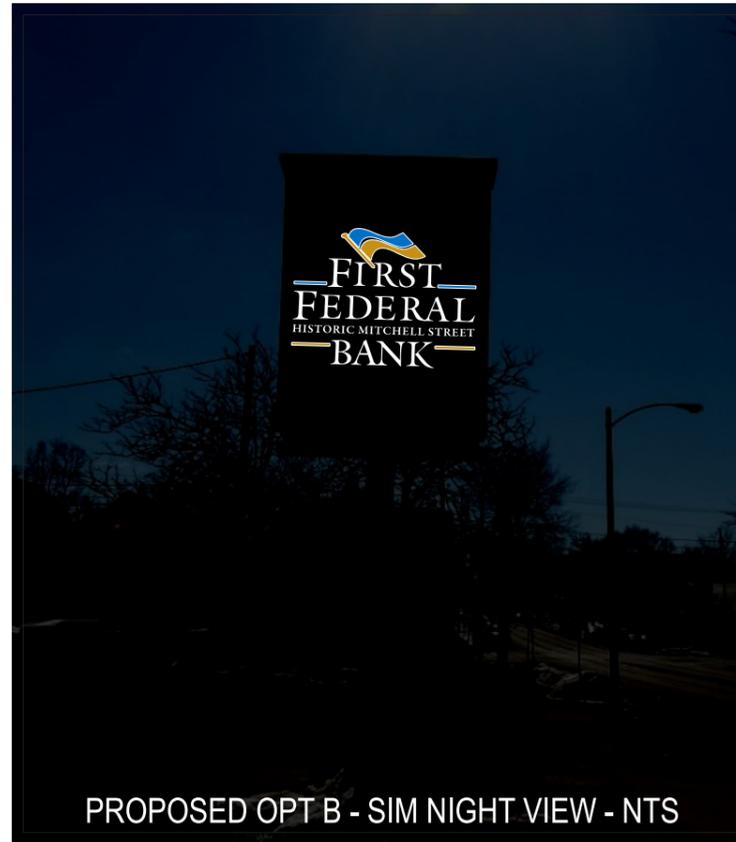

PROPOSED OPT B - SIM NIGHT VIEW - NTS

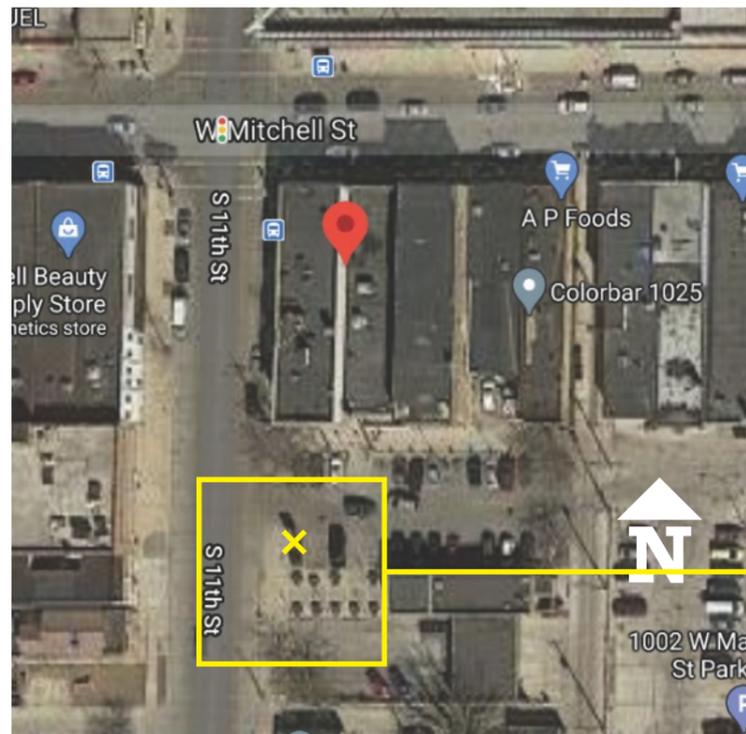

EXISTING SIGN LOCATION



SignEffectz,inc™
 1827 W. Glendale Ave. Milwaukee, WI 53209
 414.264.5504
 414.262.5564
 www.signeffectz.com

Disclaimer:
 THIS IS AN ORIGINAL DESIGN CREATED BY SIGN EFFECTZ. THE SUBMITTED DESIGN PROTECTED UNDER COPYRIGHT LAWS OF THE UNITED STATES CODE YOU AGREE NOT TO COPY PHOTOGRAPH MODIFY OR SHARE DIRECTLY OR INDIRECTLY ANY OF THE FOREGOING HELD BY YOU WITH ANY OTHER PARTY, NOR WILL YOU PERMIT ANY THIRD PARTY TO DO ANY OF THE FOREGOING WITHOUT THE WRITTEN CONSENT OF SIGN EFFECTZ.

THIS SIGN IS INTENDED TO BE INSTALLED IN ACCORDANCE WITH THE REQUIREMENTS OF ARTICLE 600 OF THE NEC AND/OR OTHER APPLICABLE LOCAL CODES. THIS INCLUDES PROPER GROUNDING AND BONDING OF THE SIGN.

**First Federal Bank/
Mitchell St. Faces**

[13525-01] FIRST FED-MITCHELL ST. FACE-01:
 Fab/ install (2) new flat poly faces w/ 1st surface vinyl graphics per surveyed dimensions. approximate size = 5' wide x 6' tall.

[13525-02] FIRST FED-MITCHELL ST. SURVEY:
 Survey pylon sign for new faces.

[13525-03] FIRST FED-MITCHELL ST. RETRO:
 Mat's and labor to retro pylon sign to LED. Quoted as (6) F72 LED Replacement bulbs. (Will need to verify when we do the survey of the sign.)

Project Address:
 First Federal Bank
 1039 W Historic Mitchell St.,
 Milwaukee, WI 53204

Billing Address (if different):
 First Federal Bank
 1360 S. Moorland Rd.,
 Brookfield, WI 53005

Rev.	Description	Date	Init
01	Opt-A removed - Release w/ Opt-B	03/10/21	AE
02			
03			
04			
05			
06			
07			
08			
09			
10			

Project Notes:
 Option B Approved w/ rev-weeded 3M 3630-69 'Duranodic' Vinyl Film and white outline for better night illumination - Copy changed to white for better visibility. Graphic appearance similar to Bay View.

Copyright © 2021 Sign Effectz Inc. All Rights Reserved

AAE MD JD SRFR CUSTOMER APPROVAL
 DRAWN BY: MGR: CHK BY: PERMIT SURVEY ENG
 COMPLETED:

DATE: 03/02/21 SCALE: 1/2" = 1' - 0"

B 29892270 P_02 01
 SIZE: PROJECT NO: SHEET NO: REV

PRODUCTION RELEASE NO: 01 VERSION: 03

13274 13525 - 01
 ESTIMATE NO: WORK ORDER NO. ITEM