

GLAZING SCHEDULE	
IG-T	INSULATING GLASS, TOTAL THICKNESS 1 INCH THICK (ALL EXTERIOR GLASS UNLESS NOTED...)
	OUTBOARD LITE: 1/4 INCH TEMPERED, CLEAR, LOW-E, SOLARBAN 70 XL
	SPACES: ARGON
	INBOARD LITE: 1/4 INCH TEMPERED, CLEAR, LOW-E, SOLARBAN 70 XL
S-T	FLOAT GLASS, CLEAR, FULLY TEMPERED, 1/4" THICK (ALL INTERIOR GLASS UNLESS NOTED...)
S-F	FIRE RATED SAFETY GLASS, FIRELITE PLUS, CATEGORY 2 IMPACT SAFETY RESISTANCE, 5/16" THICK



milwaukee 333 East Chicago Street
Milwaukee, Wisconsin 53202
414.271.5350

madison 309 West Johnson Street, Suite 202
Madison, Wisconsin 53703
608.442.5350

denver 1899 Wynkoop Street, Suite 300
Denver, Colorado 80202
303.595.4500

PROJECT INFORMATION

SEEDS OF HEALTH - HIGH SCHOOL

c 918 VEL R. PHILLIPS AVE
MILWAUKEE, WI 53203

ISSUANCE AND REVISIONS

DATE	DESCRIPTION
02/19/2021	CONSTRUCTION SET


SHEET INFORMATION

PROJECT MANAGER TW

A PROJECT NUMBER 319396-01

EXTERIOR ELEVATIONS

A200

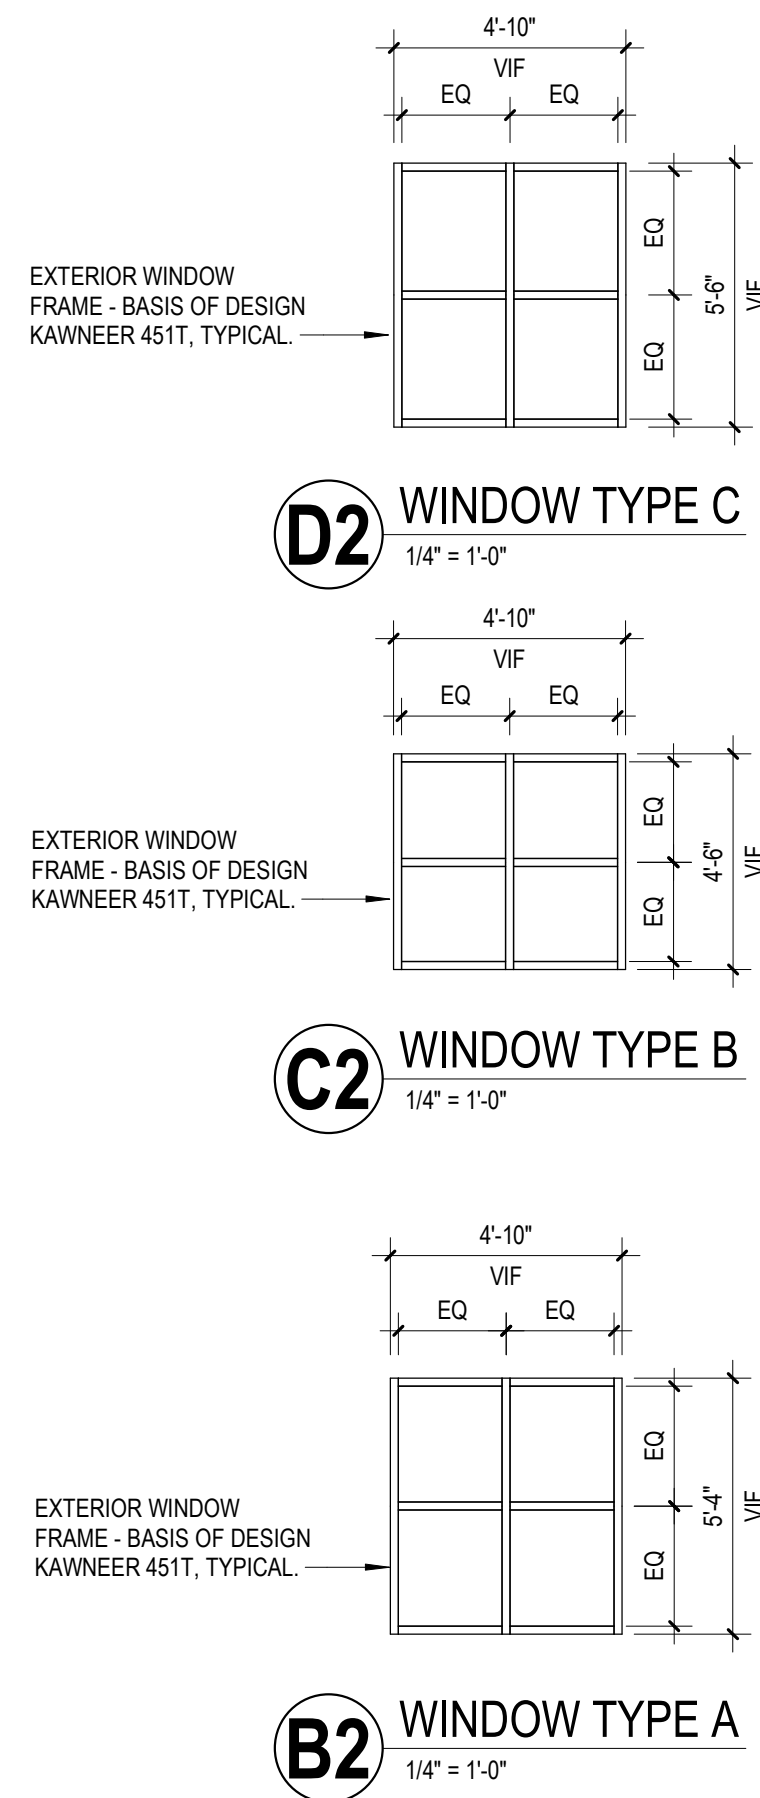

KEY

INFILL OPENING CONSTRUCTION TO MATCH ADJACENT MATERIALS AND ASSEMBLY



ORIGINAL EAST ELEVATION



KEY

INFILL OPENING CONSTRUCTION TO MATCH ADJACENT MATERIALS AND ASSEMBLY

TYPE A

REPLACE WINDOW - BASIS OF DESIGN KAWNEER 451T; MATCH EXISTING MULLION SPACING

REPLACE WINDOW - BASIS OF DESIGN KAWNEER 451T; MATCH EXISTING MULLION SPACING

REPLACE DOOR WITH ALUMINUM DOOR AND FRAME - BASIS OF DESIGN KAWNEER 451T

REPLACE WINDOW - BASIS OF DESIGN KAWNEER 451T; MATCH EXISTING MULLION SPACING

2020 CURRENT CONDITION EAST ELEVATION