



ARCHITECTURE
 413 NORTH SECOND STREET
 MILWAUKEE, WI 53203-3111
 414-224-8077 FAX: 414-224-8034

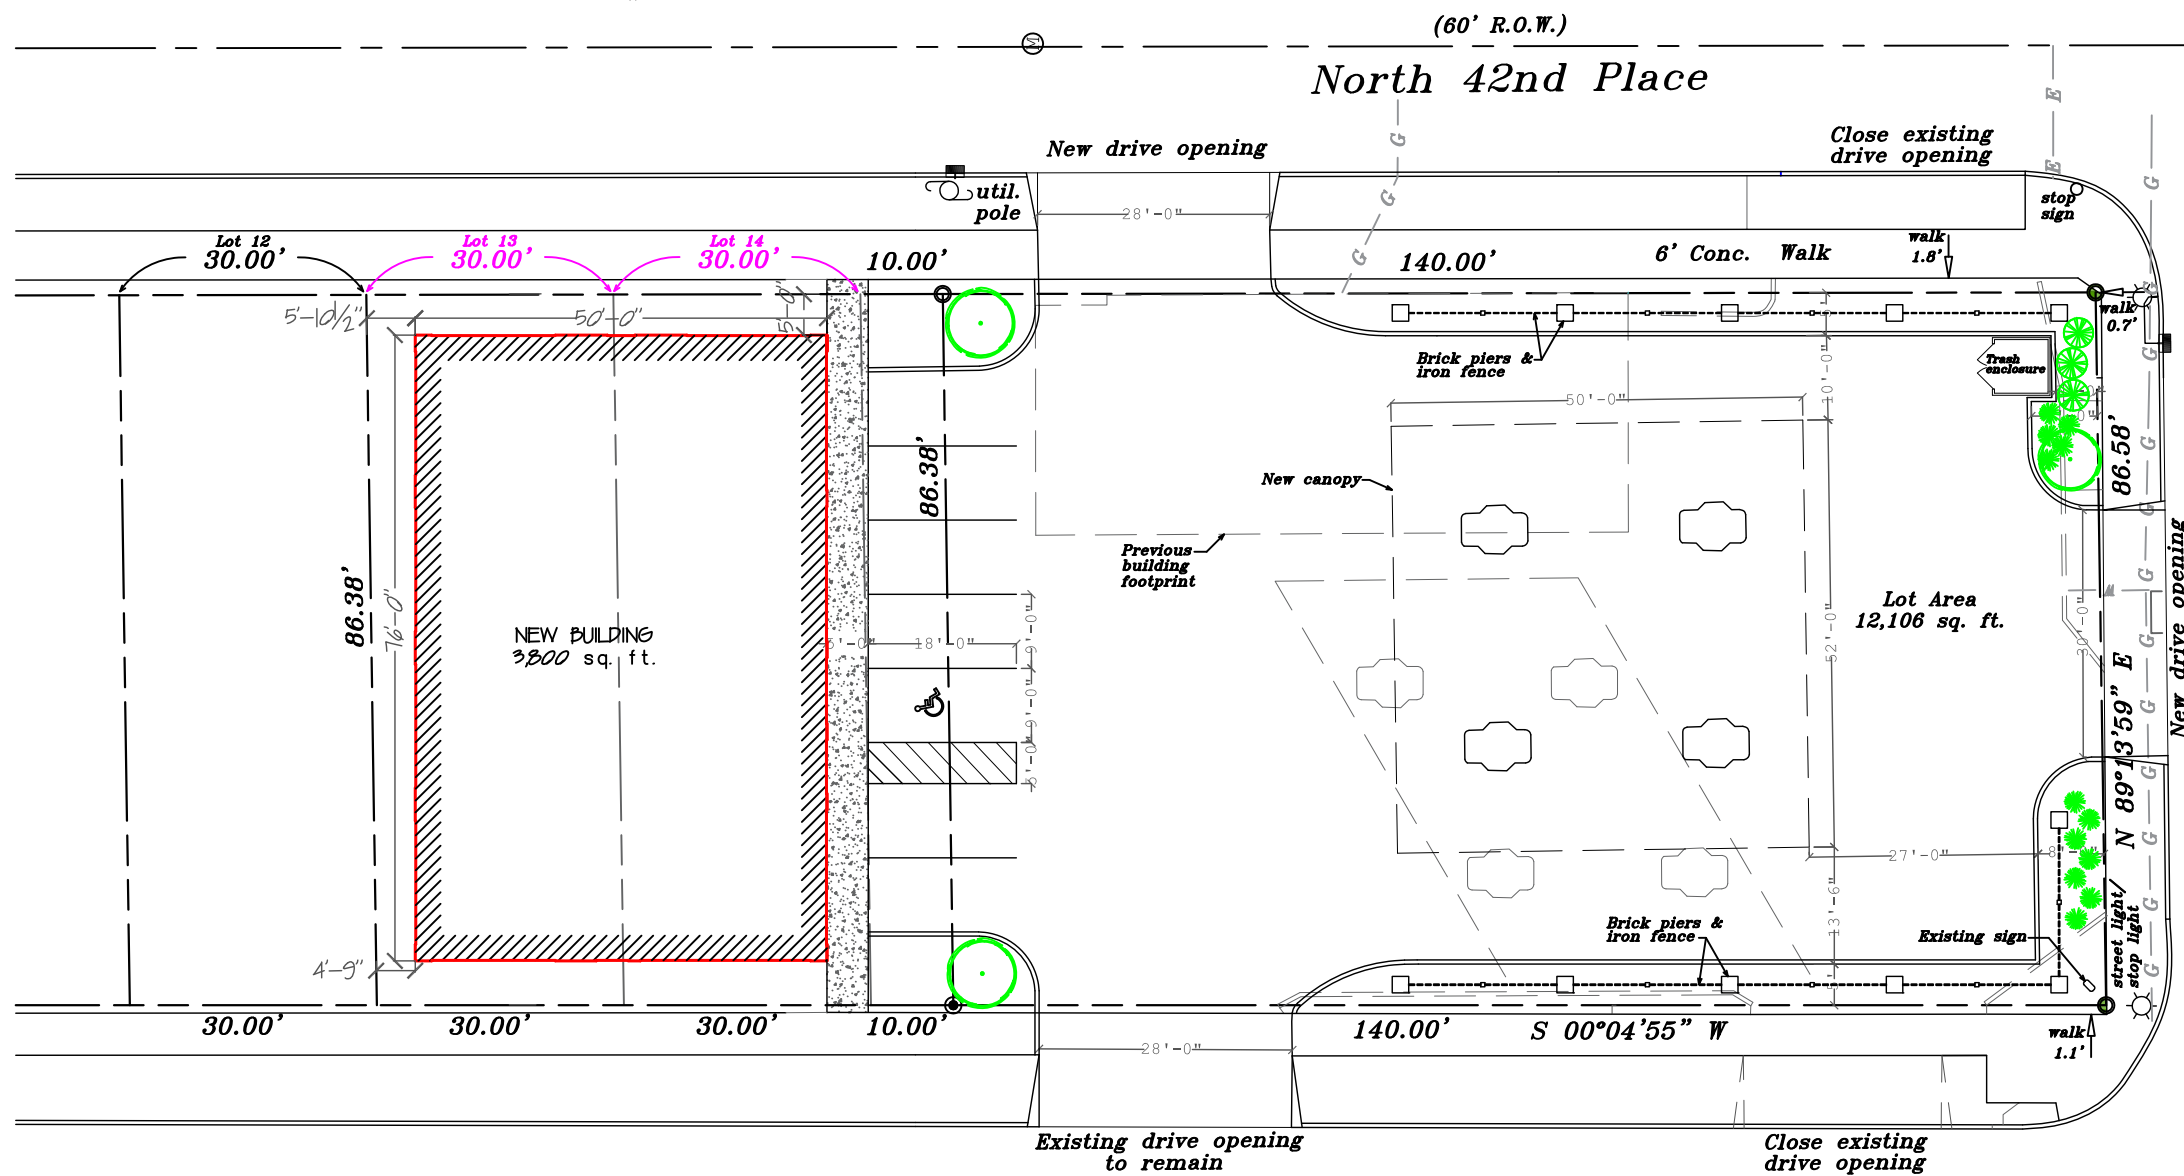

West Burleigh Street

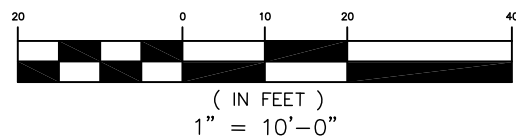

North Sherman Boulevard
 (120' R.O.W.)

SITE PLAN
 1" = 10'-0"

REPLACEMENT/NEW CONSTRUCTION
 GAS STATION/CONVENIENCE STORE
 314 N. Sherman Blvd
 Milwaukee, Wisconsin

03-27-17

SITE PLAN

S-1