

CITY OF MILWAUKEE

DPW – Infrastructure Services Division – Transportation Operations

Regarding the recommendation for installation of stop control
on West Holt Avenue at South 8TH Street.



-  = EXISTING STOP
-  = EXISTING YIELD
-  = INSTALLATION OF STOP
-  = ONE WAY
-  = SIGNAL

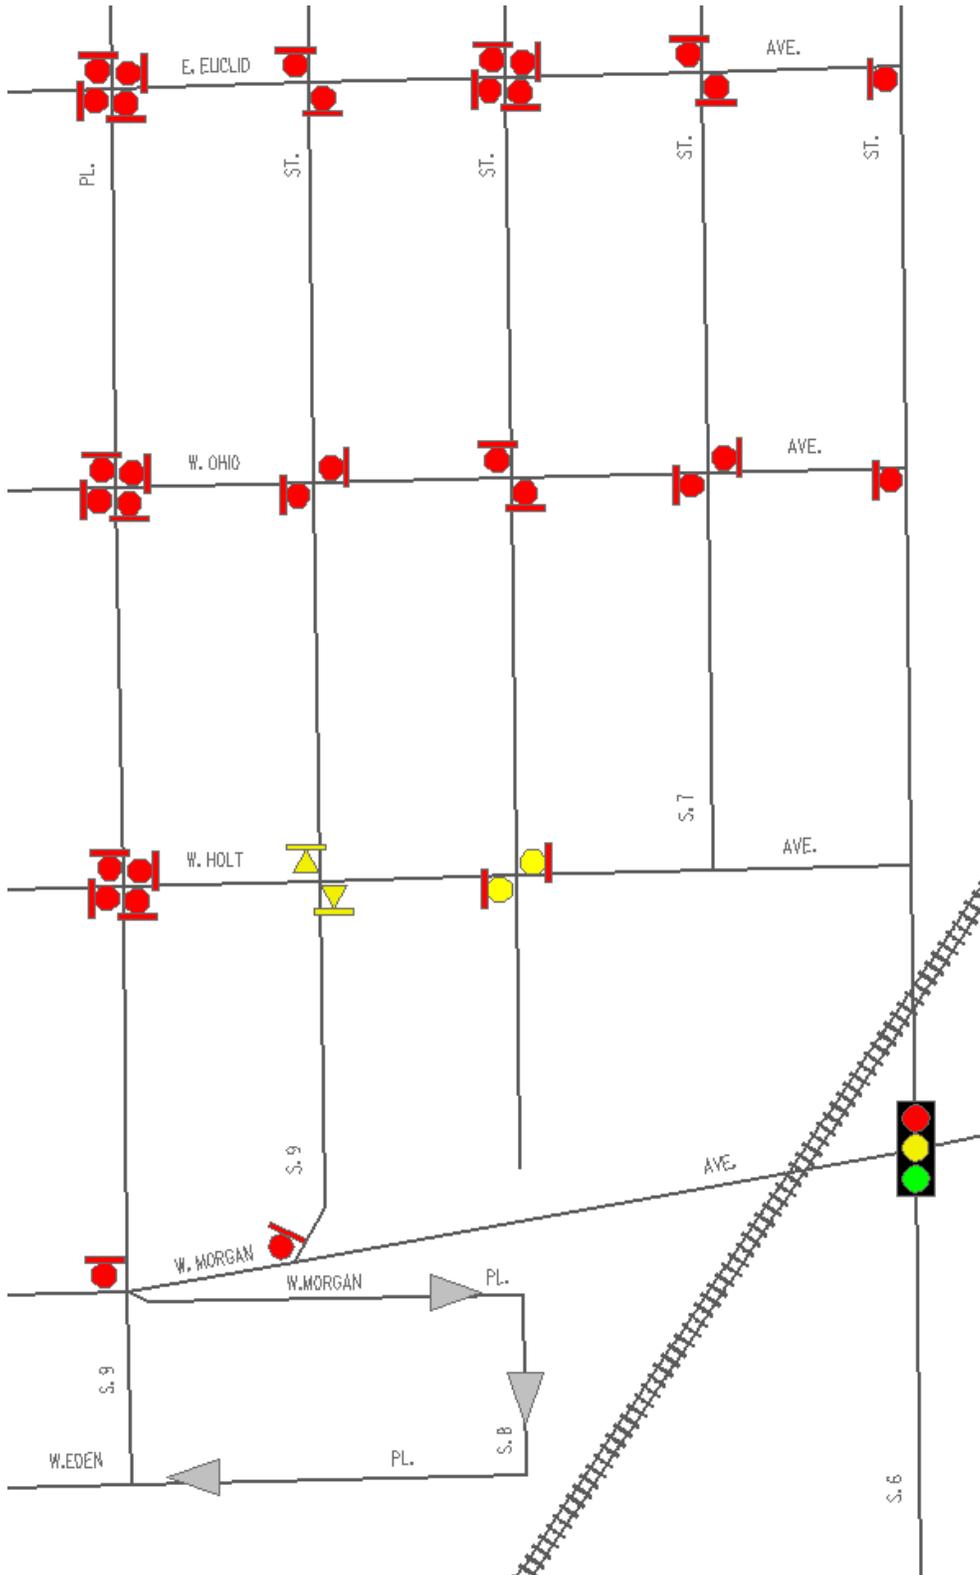


Exhibit A