






CITY OF MILWAUKEE

DPW – Infrastructure Services Division – Transportation Operations

Regarding the recommendation for installation of yield control on South Allis Street at East Ward Street.



-  = EXISTING STOP
-  = EXISTING YIELD
-  = ONE WAY
-  = NEW YIELD
-  = SIGNAL

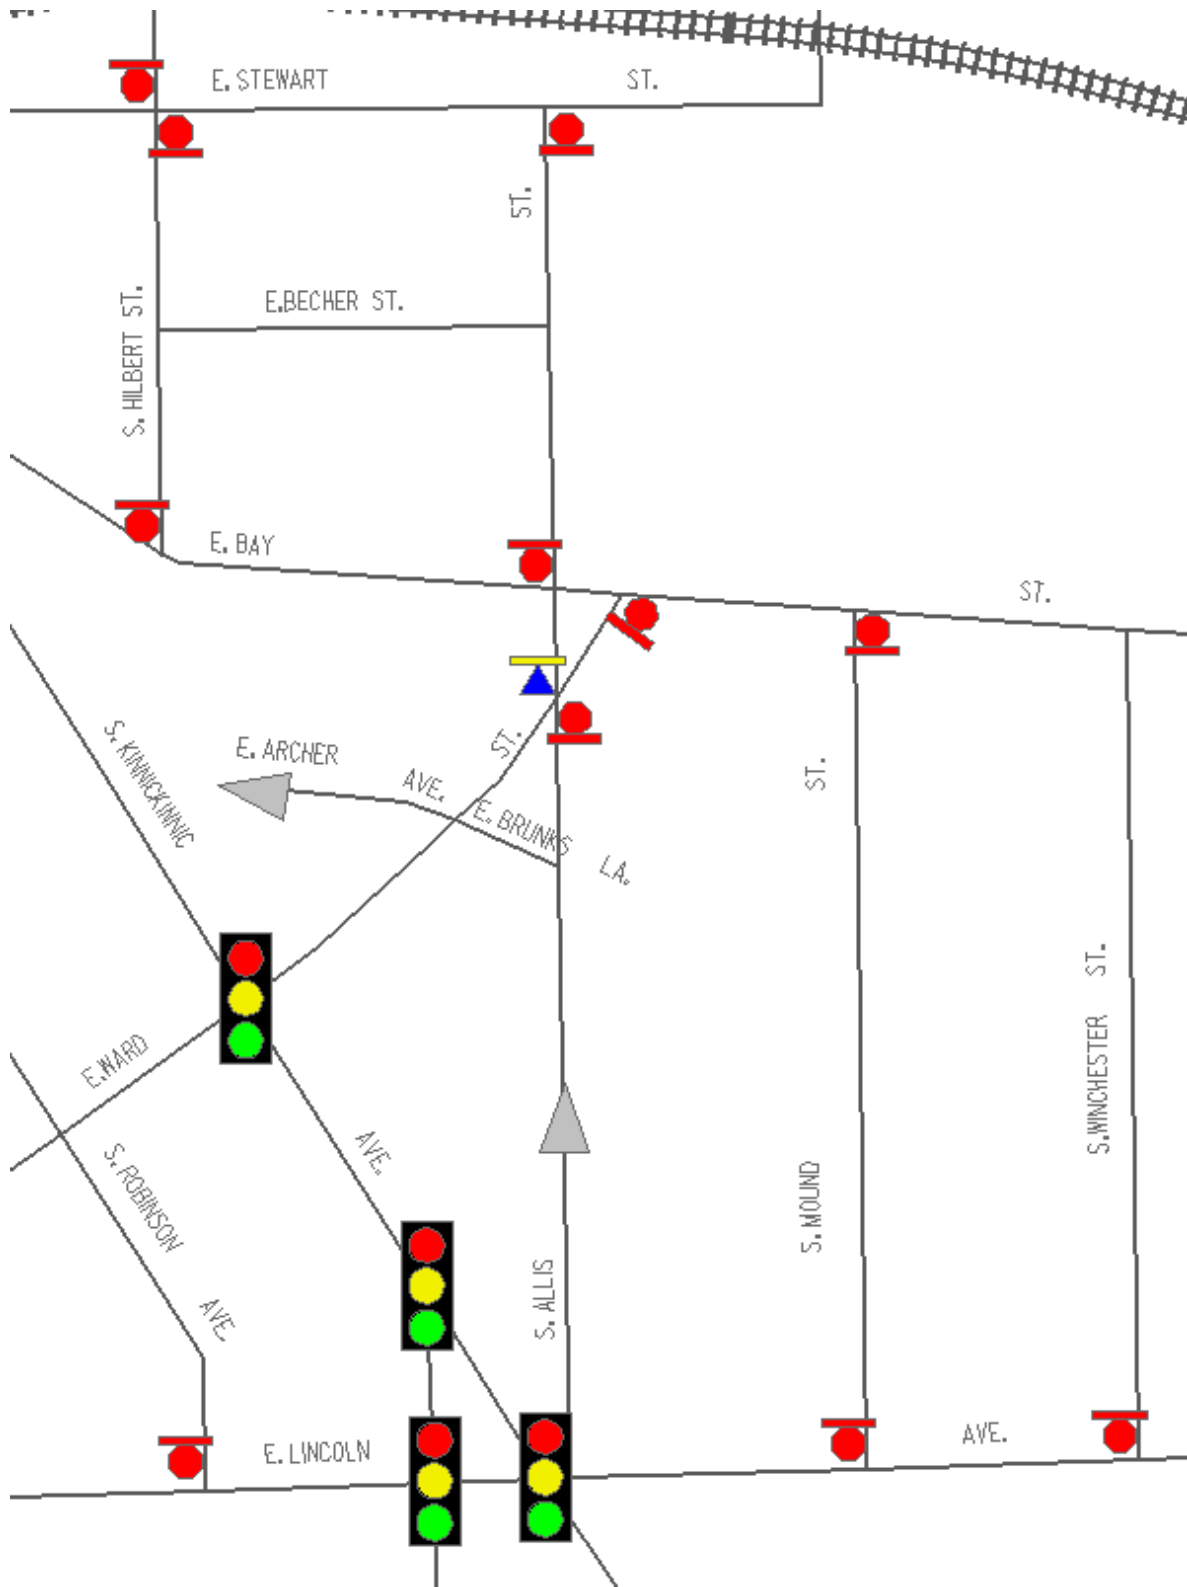


Exhibit A