
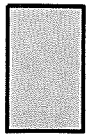
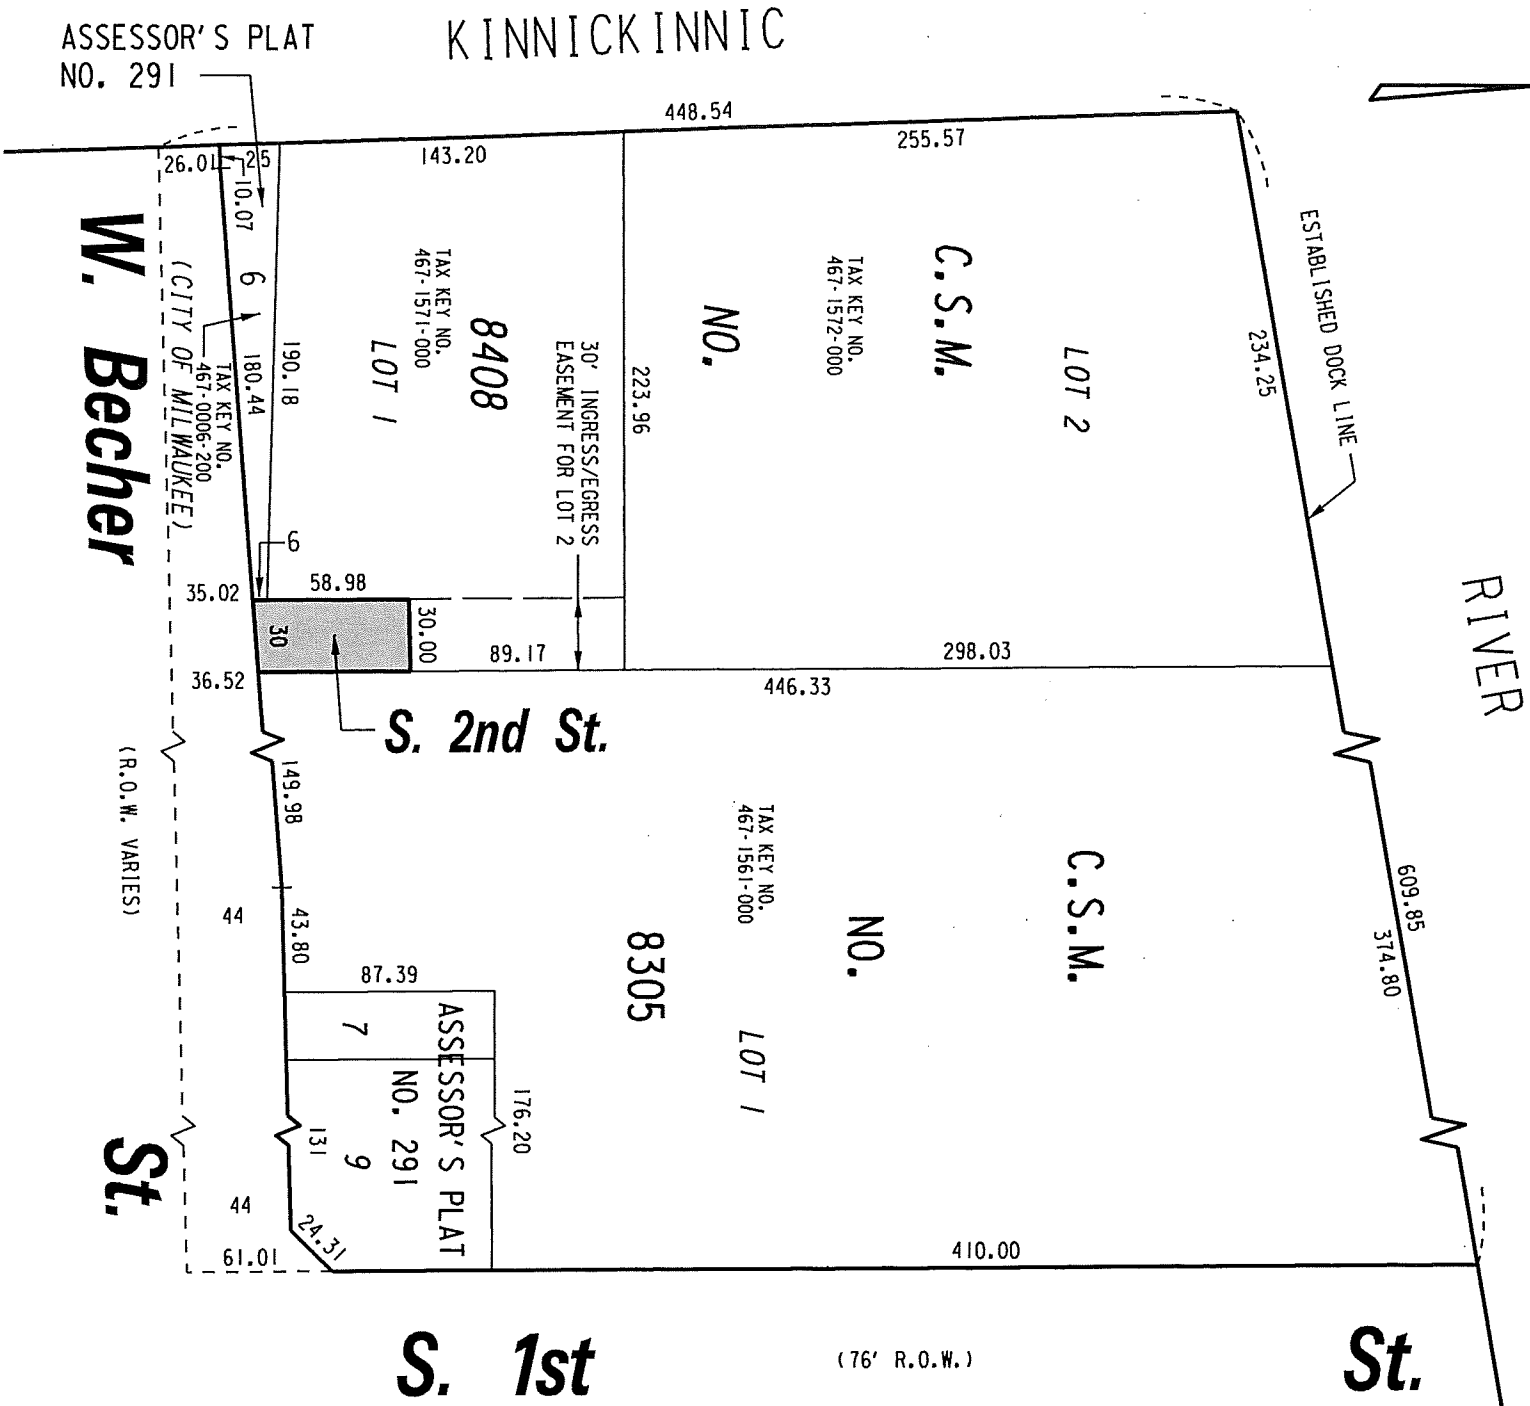


S.E. 1/4 SEC. 5, T.6N., R.22E.

467

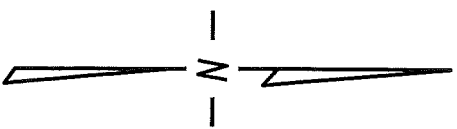

PUBLIC STREET
PROPOSED TO
BE VACATED

EXHIBIT "A"
FILE NO. 180064
INFRASTRUCTURE SERVICES DIVISION
MILWAUKEE, WISCONSIN

ASSIGNED TO: W. FUCHS
DRAWN BY: W.F.
PROJECT/GRANT NO.: WKS2337411
APPROVED BY:
CH'K'D. BY: W. FUCHS
DATE: MAY 2, 2018
SCALE: 1" = 80'

John Muth
CENTRAL DRAFTING & RECORDS MANAGER
CITY ENGINEER