


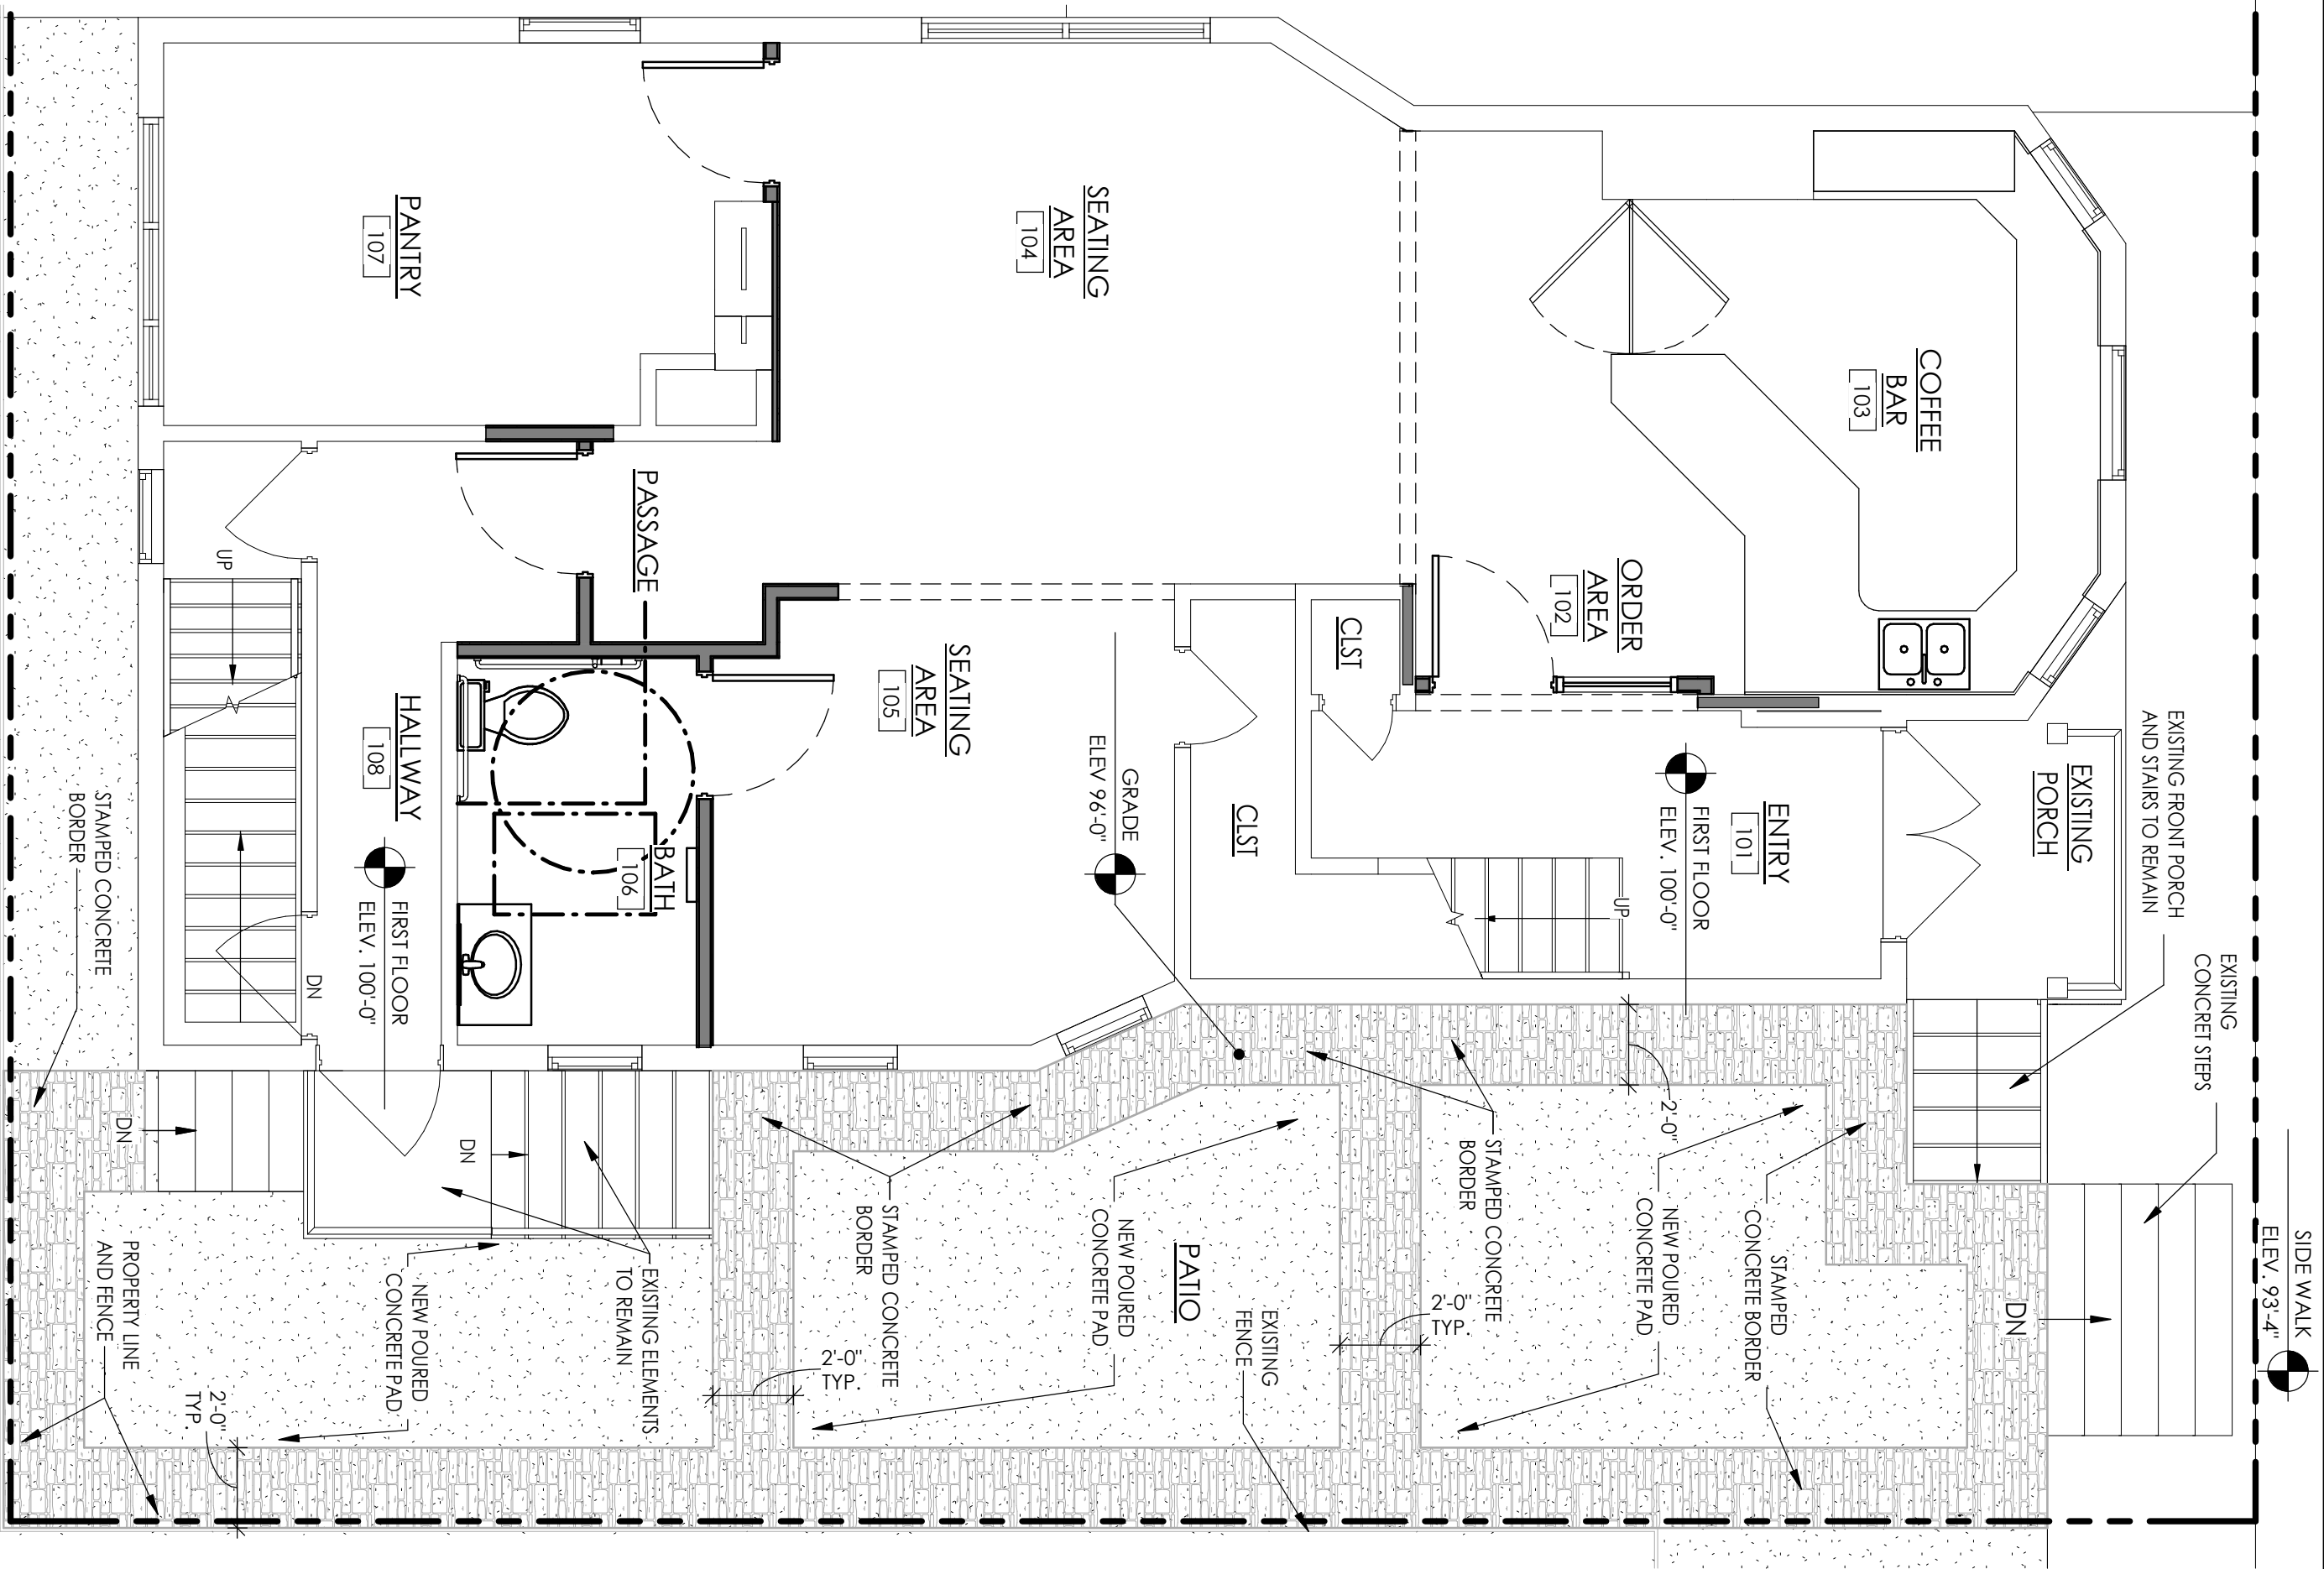

SIDE WALK  
ELEV. 93'-4"

EXISTING FRONT PORCH  
AND STAIRS TO REMAIN

EXISTING PORCH

COFFEE BAR  
[103]

ENTRY  
[101]

FIRST FLOOR  
ELEV. 100'-0"

ORDER AREA  
[102]

CLST

CLST

GRADE  
ELEV 96'-0"

SEATING AREA  
[104]

SEATING AREA  
[105]

PASSAGE

BATH  
[106]

PANTRY  
[107]

HALLWAY  
[108]

FIRST FLOOR  
ELEV. 100'-0"

NEW POURED CONCRETE PAD

STAMPED CONCRETE BORDER

STAMPED CONCRETE BORDER

NEW POURED CONCRETE PAD

STAMPED CONCRETE BORDER

PATIO

NEW POURED CONCRETE PAD

EXISTING FENCE

EXISTING ELEMENTS TO REMAIN

STAMPED CONCRETE BORDER

PROPERTY LINE AND FENCE


## FIRST FLOOR DESIGN

7/26/2022

KNAPP ST. COFFEE

1119 E KNAPP ST., MILWAUKEE WI 53202

PROJ. NO. 2021-44

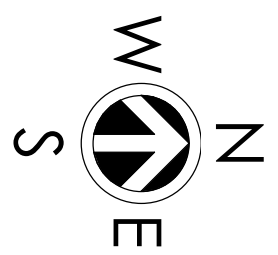

Abacus Architects, Inc. holds all rights of copyright in and to these prints, drawings and documents. No reproduction, copying, alteration, modification, usage, incorporation into other documents, or assignment of the same may occur without the prior written permission of Abacus Architects, Inc.



SCALE: 1/4" = 1'-0"