



CITY OF MILWAUKEE

DPW – Infrastructure Services Division – Transportation Operations

Regarding the recommendation for installation of stop control
on West Sheridan Avenue at North 55th Street.



-  = EXISTING STOP
-  = NEW STOP

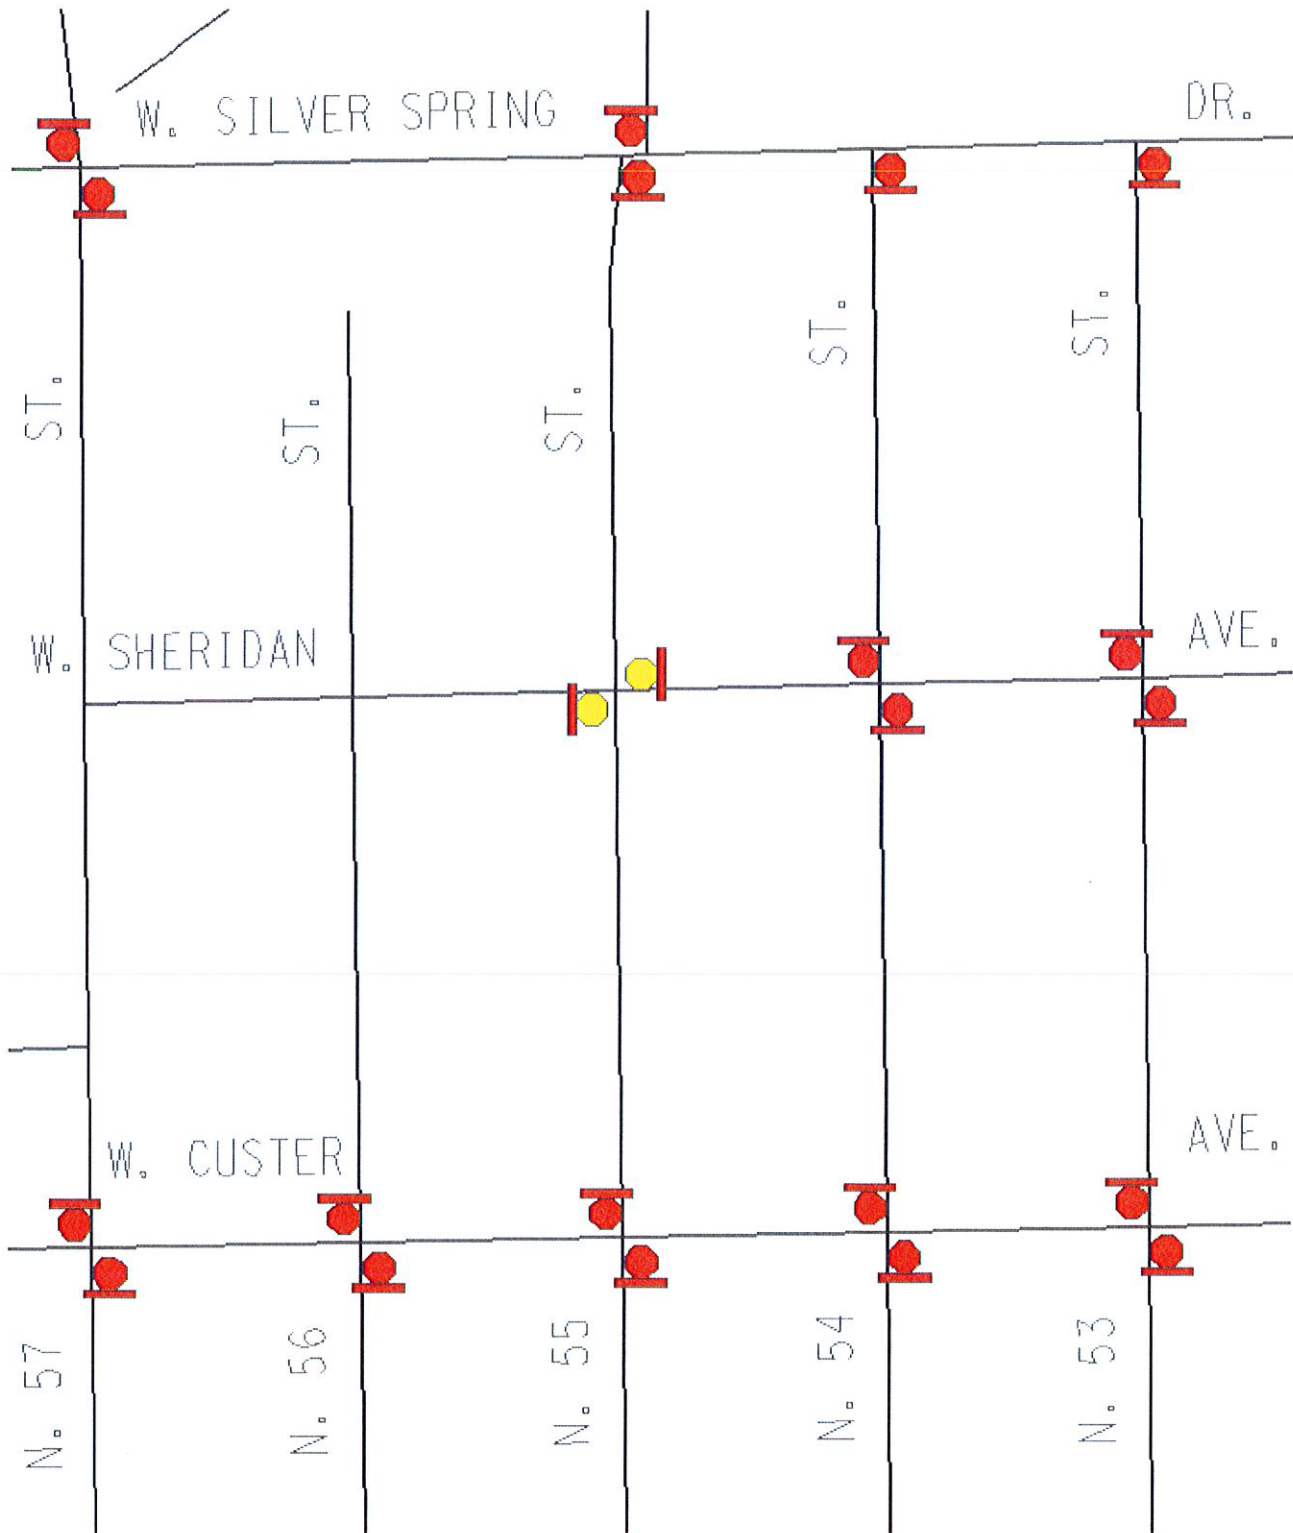


Exhibit A