

363


362

S.W. 1/4 SEC. 20, T.7N., R.22E.

S E 1/4 SEC. 19, T.7N., R.22E.


N. 13th
(60' R.O.W.)

N. 12th
(70' R.O.W.)

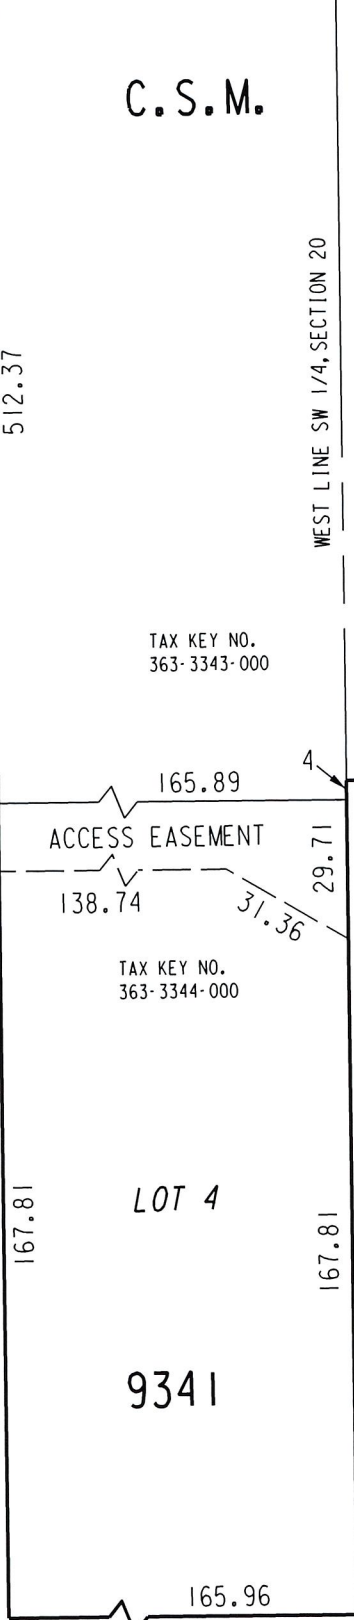


N. 12th
Ln.

LOT 3

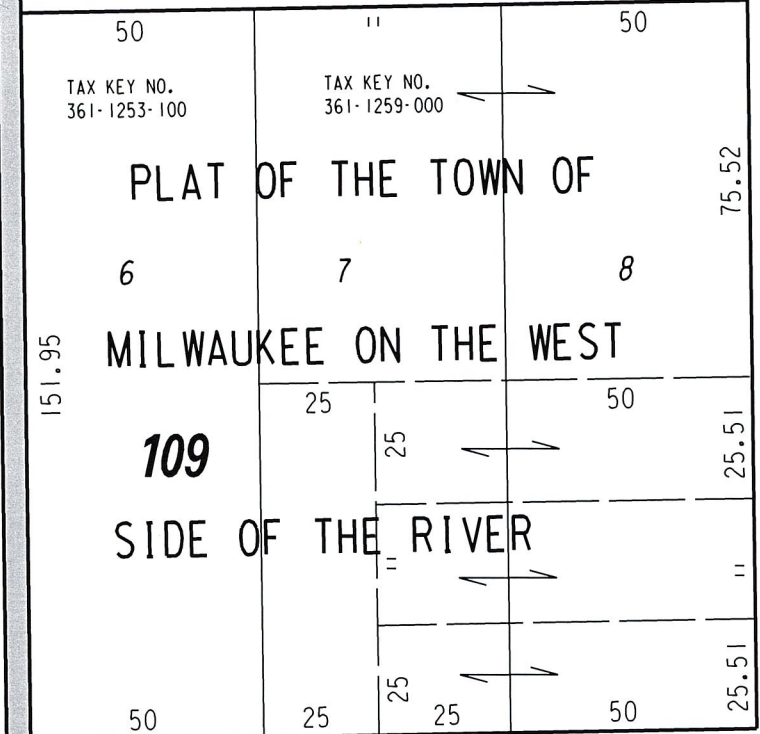

W. Fond Du Lac Ave.
200.34

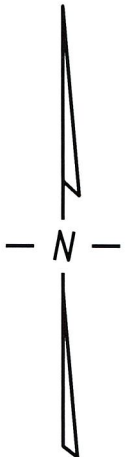

W. Cherry
(60' R.O.W.)

(70' R.O.W.)

EXHIBIT "A"
FILE NO. 260170

INFRASTRUCTURE SERVICES DIVISION

MILWAUKEE, WISCONSIN

ASSIGNED TO: D. BEKELE

CH'K'D. BY: J. BREY

DRAWN BY: D.B.

DATE: JUNE 01, 2026

PROJECT/GRANT NO.: WK52337461

SCALE: 1" = 40'

APPROVED BY:

John Z. Brey

SURVEY GEOSPATIAL MANAGER

J. Brey

CITY ENGINEER

PORTION OF PUBLIC STREET
PROPOSED TO BE VACATED