



CERTIFICATE OF APPROPRIATENESS APPLICATION FORM

Incomplete applications will not be processed for Commission review.

Please print legibly.

1. HISTORIC NAME OF PROPERTY OR HISTORIC DISTRICT: (if known)

HISTORIC CONCORDIA DISTRICT

ADDRESS OF PROPERTY:

2830 WEST STATE ST. MILWAUKEE

2. NAME AND ADDRESS OF OWNER:

Name(s): DAVID GROSSE

Address: 2830 WEST STATE ST.

City: MILWAUKEE State: WI ZIP: 53208

Email: DAUGROSSE@AOL.COM

Telephone number (area code & number) Daytime: 414-342-4709 Evening: SAME
LEAVE MESSAGE

3. APPLICANT, AGENT OR CONTRACTOR: (if different from owner)

Name(s): DAVID GROSSE

Address: 2830 W. STATE ST

City: MKE State: WI ZIP Code: 53208

Email: DAUGROSSE@AOL.COM

Telephone number (area code & number) Daytime: 414 342 4709 Evening: SAME

4. ATTACHMENTS: (Because projects can vary in size and scope, please call the HPC Office at 414-286-5712 for submittal requirements)

A. REQUIRED FOR MAJOR PROJECTS:

(SLAB POUR)

_____ Photographs of affected areas & all sides of the building (annotated photos recommended)

_____ Sketches and Elevation Drawings (1 full size and 1 reduced to 11" x 17" or 8 1/2" x 11")
A digital copy of the photos and drawings is also requested.

_____ Material and Design Specifications (see next page)

B. NEW CONSTRUCTION ALSO REQUIRES:

Floor Plans (1 full size and 1 reduced to a maximum of 11" x 17")

_____ Site Plan showing location of project and adjoining structures and fences

**PLEASE NOTE: YOUR APPLICATION CANNOT BE PROCESSED UNLESS
BOTH PAGES OF THIS FORM ARE PROPERLY COMPLETED
AND SIGNED.**

5. DESCRIPTION OF PROJECT:

Tell us what you want to do. Describe all proposed work including materials, design, and dimensions. Additional pages may be attached.

POUR CONCRETE SLAB FOR
FUTURE GARAGE CONSTRUCTION
AND CONSTRUCT THE GARAGE
TO THE SAME DESIGN SPECS
AS THE ADDITION TO THE
BACK OF THE HOUSE.

6. SIGNATURE OF APPLICANT:


Signature

DAVID J. GROSSE
Please print or type name

10/6/2015
Date

This form and all supporting documentation **MUST** arrive by 12:00 noon on the deadline date established to be considered at the next Historic Preservation Commission Meeting. Any information not provided to staff in advance of the meeting will not be considered by the Commission during their deliberation. Please call if you have any questions and staff will assist you.

Hand Deliver or Mail Form to:
Historic Preservation Commission
City Clerk's Office
200 E. Wells St. Room B-4
Milwaukee, WI 53202

PHONE: (414) 286-5722


FAX: (414) 286-3004

www.milwaukee.gov/hpc

Or click the **SUBMIT** button to automatically email this form for submission.

SUBMIT

20' BRICK ALLEY
EAST 50.00'

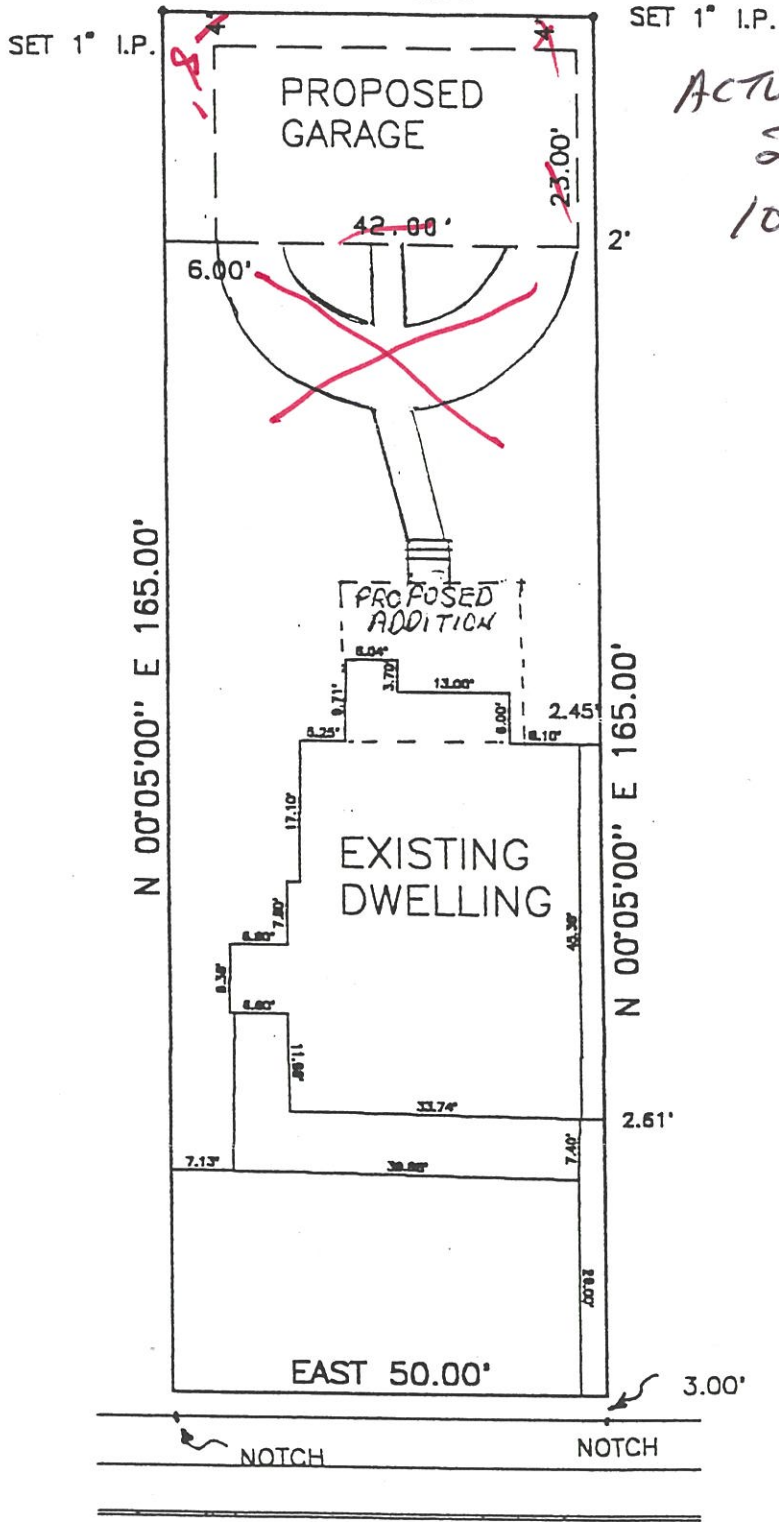

ACTUAL GARAGE
24 X 36
10/6/2015
RJK



SCALE:
1" = 30'

